

PAVEMENT MARKING AND SIGNING
CONSTRUCTION NOTES:

- 1 INSTALL BOLLARD STRIPING PER DETAIL 5 1
- 2 INSTALL TRASH CAN AND PET WASTE STATION. SEE SPECIFICATIONS FOR DETAILS.
- 3 INSTALL REMOVABLE BOLLARD PER DETAIL 1
- 4 INSTALL FIXED BOLLARDS PER DETAIL 2 MD1
- 5 CONCRETE WARNING BAND PER DETAIL 4 MD1
- 6 REMOVE AND DISPOSE EXISTING SIGN.







LANDSCAPE CONSTRUCTION NOTES:

- 1 PLACE 3" SOIL AMENDMENT AND TILL TO 10" DEPTH.
- 2 PLACE 3" FINE COMPOST.
- 3 PLACE 6" TOPSOIL A.
- 4 PLACE 3" WOOD CHIP MULCH.
- 5 SEED AREA WITH EROSION CONTROL SEED MIX.




LEGEND:

XXX SIGN, SEE SHEET PS-11 FOR SIGN SCHEDULE.

 14.5' X 19.5' SIGHT DISTANCE TRIANGLE FOR STOP CONTROLLED INTERSECTION.

-  PLANTING AREA. SEE PLANT LIST AND DETAILS ON SHEET MP4.
-  LOW GROWTH NATIVE SHRUB PLANT MIX
-  NARROW EVERGREEN SCREENING PLANTS
-  EXISTING LANDSCAPE TO REMAIN
-  NEW PAVEMENT
-  NATIVE TREE AND SHRUB MIX

PLANTING QUANTITY TAB
- THIS SHEET ONLY -

SYMBOL	PLANT COMMON NAME	PLANT BOTANICAL NAME	MINIMUM SIZE	QUANTITY BY AREA		
PLANTING AREAS				AREA B1	AREA B2	AREA B3
	LOW SHRUBS - SPACE 2.5' O.C.					
	KINKINNICK	ARCTOSTAPHYLOS UVA-URSI	#1 CONTAINER	47	-	-
	SAND STRAWBERRY	FRAGARIA CHILOENSIS	#1 CONTAINER	47	-	-
	SALAL	GAULTHERIA SHALLON	#1 CONTAINER	161	81	13
	LOW OREGON GRAPE	MAHONIA REPENS	#1 CONTAINER	156	78	13
	SWORD FERN	POLYSTICHUM MUNITUM	#1 CONTAINER	47	78	13
	SHRUBS					
	PACIFIC WAX MYRTLE	MYRTICA CALIFORNICA	#2 CONTAINER	-	13	4
	COMMON SNOWBERRY	SYMPHORICARPOS ALBUS	#2 CONTAINER	-	11	11
	TREES					
	EXCELSA RED CEDAR	THUJA PLICATA 'EXCELSA'	6' TALL	-	7	1

PLAN

SCALE IN FEET

0 20' 40'

PLANTING QUANTITY TAB
- THIS SHEET ONLY -

ITEM	QUANTITY BY AREA						
	A1	A2	A3	A4	A5	A6	A7
PLANTING AREAS							
SHRUBS - SPACE 5' O.C.	802 SF	2,013 SF	264 SF	621 SF	376 SF	277 SF	542 SF
VINE MAPLE	5	-	-	-	-	-	-
INDIAN PLUM	5	-	-	-	-	-	-
LOW SHRUBS - SPACE 2.5' O.C.							
LOW OREGON GRAPE	65	149	20	69	-	-	40
SALAL	46	149	20	69	-	50	40
SWORD FERN	37	74	10	35	-	-	20
GROUND COVER SPACE 1' O.C.							
SAND STRAWBERRY	-	-	-	-	376	-	-

CITY OF SAMMAMISH APPROVAL

City Engineer: _____ Date: _____

Community Development: _____ Date: _____

 DPER ACTIVITY NUMBER
 GRDE12-0017/SHOR12-0003
 FEDERAL AID # STPE-2017 (126)
PAVEMENT MARKING, SIGNING
AND
LANDSCAPE PLANSHEET NO.
106 OF 128

PS1

REVISIONS	DATE	BY	DESIGNED
2	FD 1, 50	YH	B. THOMAS
			DRAWN: B. PURGANAN
			CHECKED: Y. HO
			APPROVED: J. DVORAK

 ONE INCH AT FULL SCALE.
 IF NOT, SCALE ACCORDINGLY.
 FILE NAME: BL1521075P15T03PS1-5
 JOB No.: 554-1521-075-P15T04B
 DATE: SEPTEMBER 2013

 STATE OF WASHINGTON
 LICENSED LANDSCAPE ARCHITECT

 JENS SWENSON
 LICENSE NO. 656
 EXPIRES ON 12/31/15

 SAMMIE Y. HO
 STATE OF WASHINGTON
 REGISTERED PROFESSIONAL ENGINEER

 40820

Parametrix

 411 108TH AVENUE N.E., SUITE 1000
 BELLEVUE, WASHINGTON 98004
 T: 425.458.6200 F: 425.458.6363
 www.parametrix.com

PROJECT NAME

 EAST LAKE SAMMAMISH
 MASTER PLAN TRAIL
 NORTH SAMMAMISH SEGMENT
 SAMMAMISH, WA

PAVEMENT MARKING AND SIGNING
CONSTRUCTION NOTES:

- 1 INSTALL BOLLARD STRIPING PER DETAIL 5 MD1 MD2
- 2 INSTALL TRASH CAN AND PET WASTE STATION. SEE SPECIFICATIONS FOR DETAILS.
- 3 INSTALL REMOVABLE BOLLARD PER DETAIL 1 MD1
- 4 INSTALL FIXED BOLLARDS PER DETAIL 2 MD1
- 5 CONCRETE WARNING BAND PER DETAIL 4 MD1
- 6 REMOVE AND DISPOSE EXISTING SIGN.

LANDSCAPE CONSTRUCTION NOTES:

- 1 PLACE 3" SOIL AMENDMENT AND TILL TO 10" DEPTH.
- 2 PLACE 3" FINE COMPOST.
- 3 PLACE 6" TOPSOIL A.
- 4 PLACE 3" WOOD CHIP MULCH.
- 5 SEED AREA WITH EROSION CONTROL SEED MIX.

LEGEND:

XXX SIGN, SEE SHEET PS-11 FOR SIGN SCHEDULE.

14.5' X 19.5' SIGHT DISTANCE TRIANGLE FOR STOP CONTROLLED INTERSECTION.

- PLANTING AREA. SEE PLANT LIST AND DETAILS ON SHEET MP4.
- LOW GROWTH NATIVE SHRUB PLANT MIX
- NARROW EVERGREEN SCREENING PLANTS
- EXISTING LANDSCAPE TO REMAIN
- NEW PAVEMENT
- NATIVE TREE AND SHRUB MIX
- WILDFLOWER SEEDING

PLANTING QUANTITY TAB
- THIS SHEET ONLY -

ITEM	QUANTITY BY AREA	A8	A9	A10	A11
PLANTING AREAS		1,888 SF	532 SF	1,443 SF	1,430 SF
SHRUBS - SPACE 5' O.C.					
VINE MAPLE	9	-	7	7	
WESTERN HAZEL	-	-	-	-	7
NODDY ROSE	17	-	13	3	
PACIFIC WAX MYRTLE	9	-	7	-	
INDIAN PLUM	-	-	-	7	
SNOWBERRY	-	-	-	3	
LOW SHRUBS - SPACE 2.5' O.C.					
LOW OREGON GRAPE	87	39	67	66	
SALAL	87	39	67	66	
SWORD FERN	35	20	27	26	

CITY OF SAMMAMISH APPROVAL


City Engineer _____ Date _____

Community Development _____ Date _____

OPER ACTIVITY NUMBER
GRDE12-0017/SHOR12-0003
FEDERAL AID # STPE-2017 (126)

PAVEMENT MARKING, SIGNING
AND
LANDSCAPE PLANSHEET NO.
107 OF 128

PS2

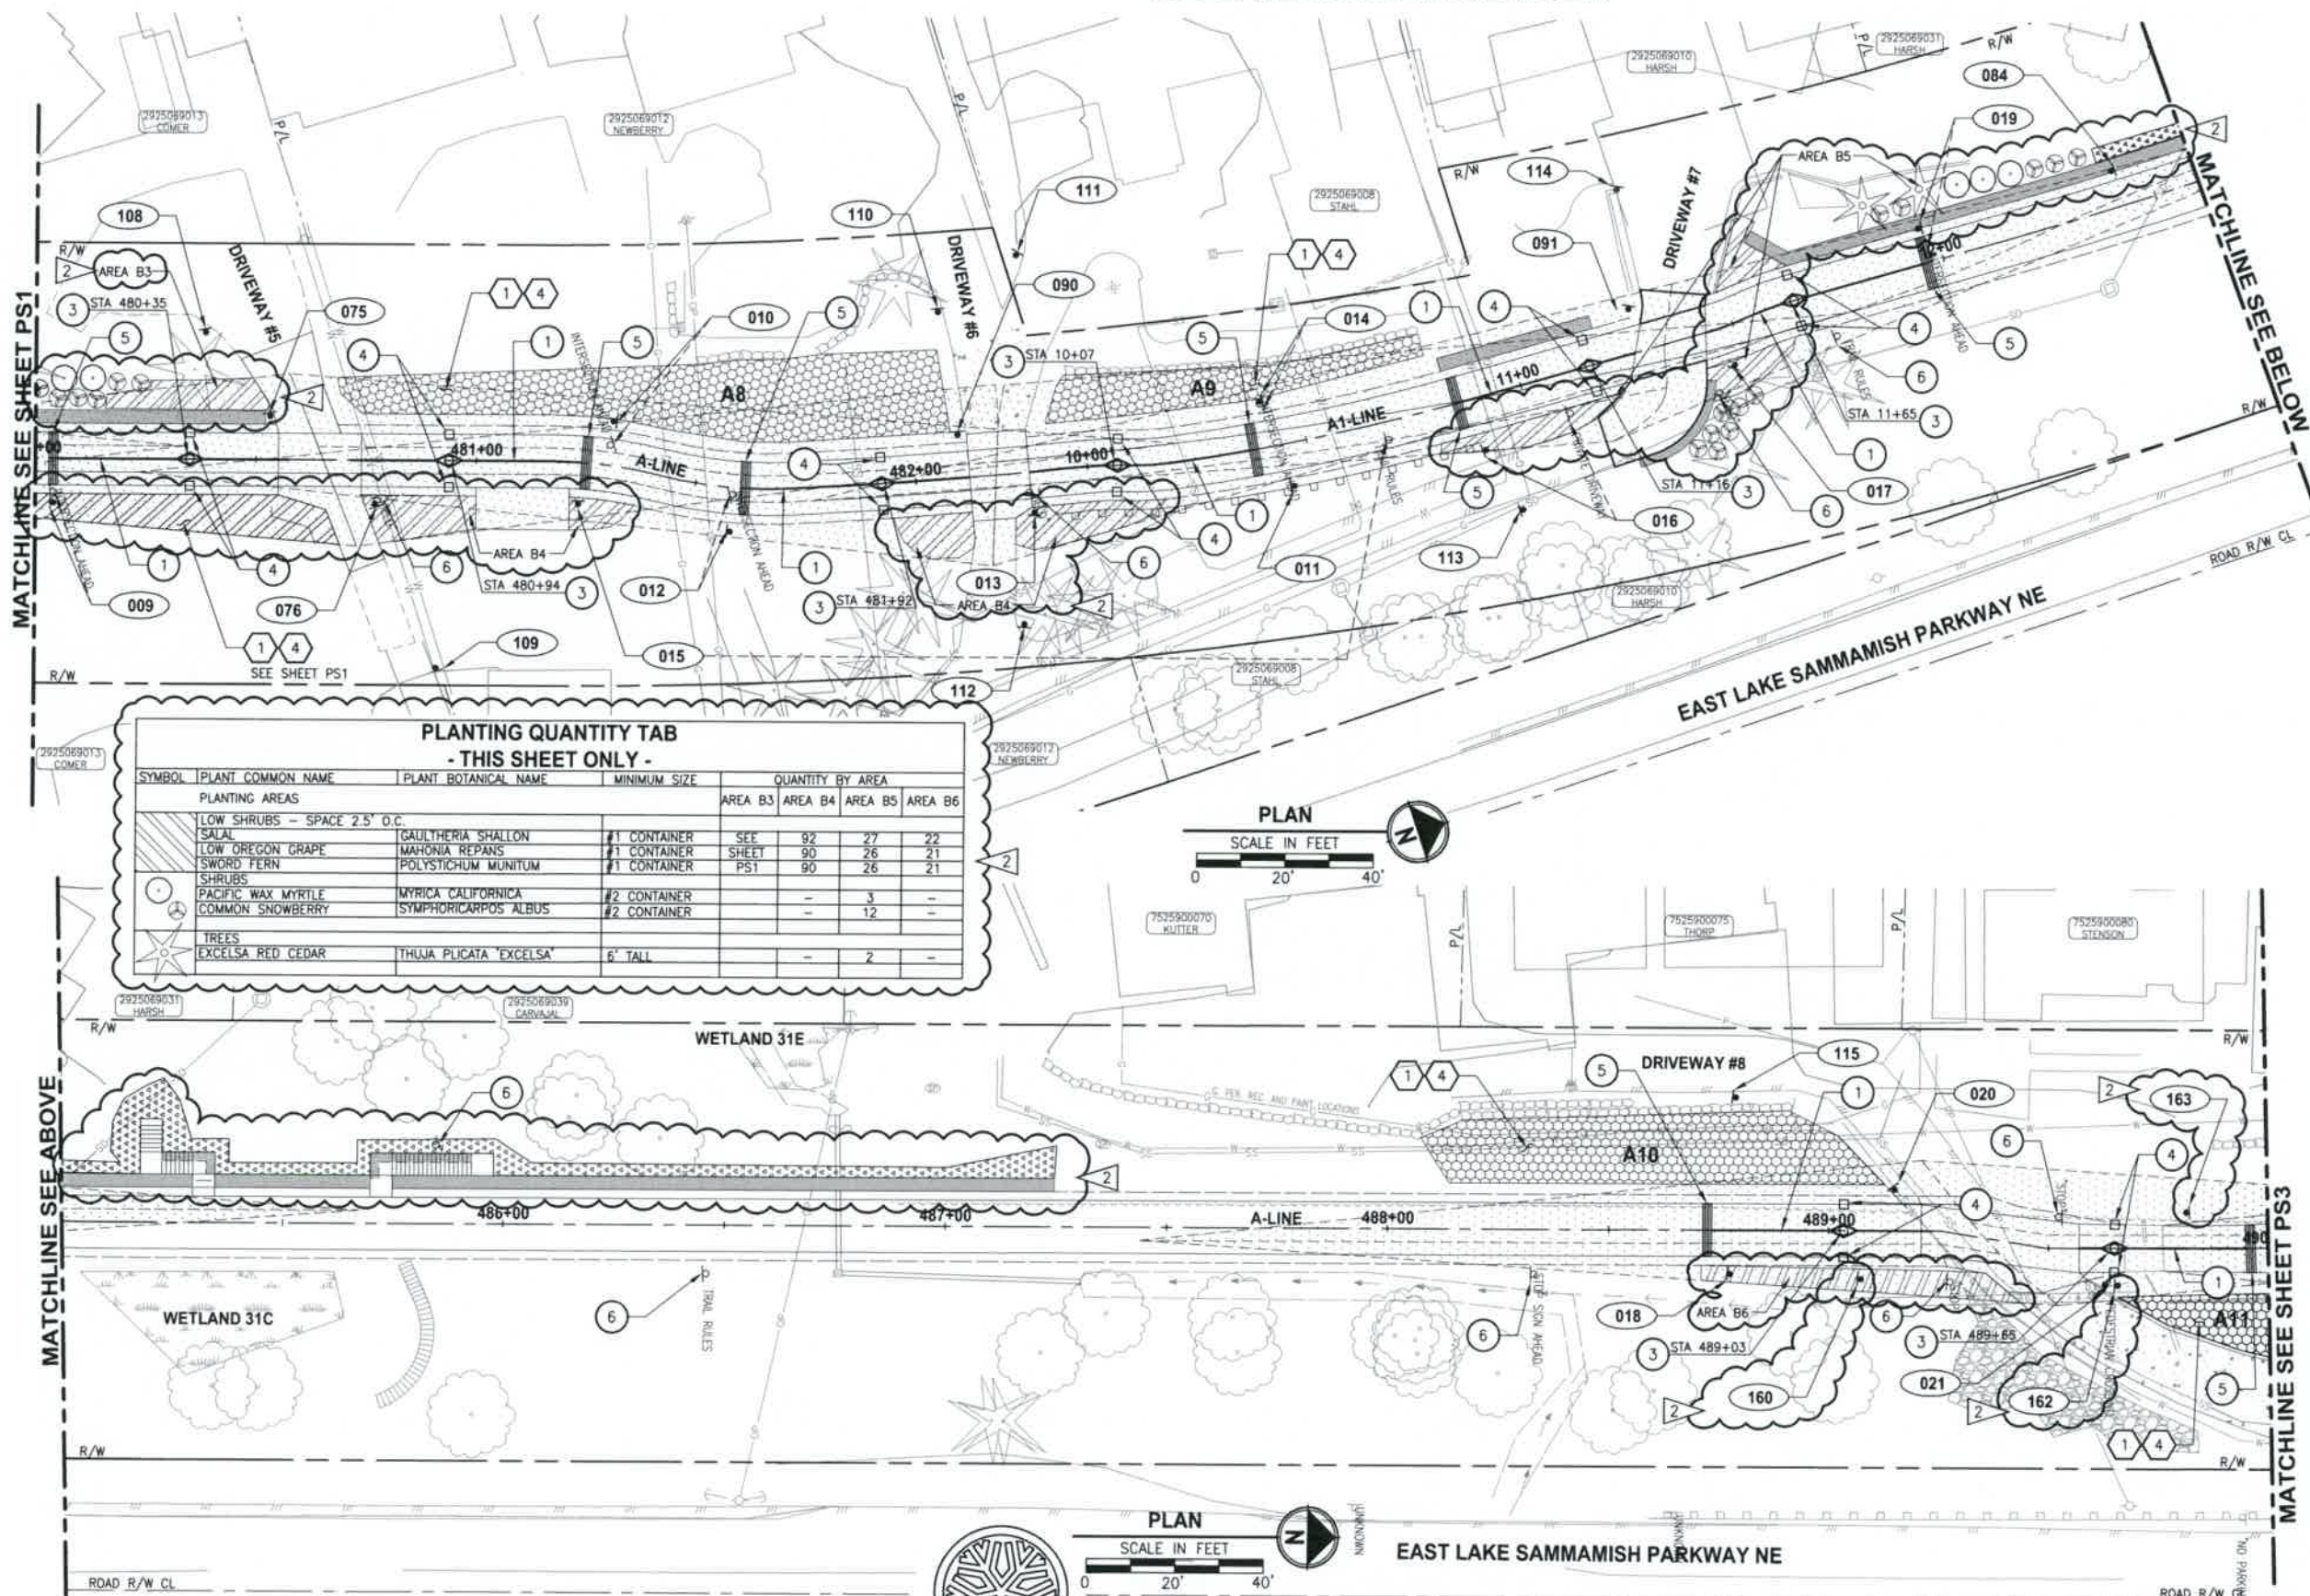PLANTING QUANTITY TAB
- THIS SHEET ONLY -

SYMBOL	PLANT COMMON NAME	PLANT BOTANICAL NAME	MINIMUM SIZE	QUANTITY BY AREA
	PLANTING AREAS			AREA B3 AREA B4 AREA B5 AREA B6
	LOW SHRUBS - SPACE 2.5' O.C.			
	SALAL	GAULTHERIA SHALLON	#1 CONTAINER	SEE SHEET PS1
	LOW OREGON GRAPE	MAHONIA REPENS	#1 CONTAINER	92 27 22
	SWORD FERN	POLYSTICHUM MUNITUM	#1 CONTAINER	90 26 21
	SHRUBS			
	PACIFIC WAX MYRTLE	MYRTICA CALIFORNICA	#2 CONTAINER	- 3 -
	COMMON SNOWBERRY	SYMPHORICARPOS ALBUS	#2 CONTAINER	- 12 -
	TREES			
	EXCELSA RED CEDAR	THUJA PLICATA 'EXCELSA'	6' TALL	- 2 -

PLAN

SCALE IN FEET

0 20' 40'

PLAN

SCALE IN FEET

0 20' 40'



STATE OF WASHINGTON
LICENSED ARCHITECT
JENNIFER D. DORAK
LICENSE NO. 656
EXPIRES ON 10/31/19



Parametrix

411 NORTH AVENUE N.E., SUITE 1800
BELLEVUE, WASHINGTON 98004
T: 425.458.6200 F: 425.458.6363
www.parametrix.com

ENGINEERING PLANNING ENVIRONMENTAL SCIENCES

PROJECT NAME

EAST LAKE SAMMAMISH
MASTER PLAN TRAIL
NORTH SAMMAMISH SEGMENT
SAMMAMISH, WA

REVISIONS	DATE	BY	DESIGNED
2	FD 1, 50	YH	B. THOMAS
			B. PURGANAN
			Y. HO
			J. DVORAK

ONE INCH AT FULL SCALE.
IF NOT, SCALE ACCORDINGLY.
FILE NAME:
BL1521075P15T03PS1-S
JOB No.
554-1521-075-P15T04B
DATE
SEPTEMBER 2013

PAVEMENT MARKING AND SIGNING
CONSTRUCTION NOTES:

- 1 INSTALL BOLLARD STRIPING PER DETAIL 5 MD1 1 MD2
- 2 INSTALL TRASH CAN AND PET WASTE STATION. SEE SPECIFICATIONS FOR DETAILS.
- 3 INSTALL REMOVABLE BOLLARD PER DETAIL 1 MD1
- 4 INSTALL FIXED BOLLARDS PER DETAIL 2 MD1
- 5 CONCRETE WARNING BAND PER DETAIL 4 MD1
- 6 REMOVE AND DISPOSE EXISTING SIGN.

LANDSCAPE CONSTRUCTION NOTES:

- 1 PLACE 3" SOIL AMENDMENT AND TILL TO 10" DEPTH.
- 2 PLACE 3" FINE COMPOST.
- 3 PLACE 6" TOPSOIL A.
- 4 PLACE 3" WOOD CHIP MULCH.
- 5 SEED AREA WITH EROSION CONTROL SEED MIX.

LEGEND:

XXX SIGN, SEE SHEET PS-11 FOR SIGN SCHEDULE.

14.5' X 19.5' SIGHT DISTANCE TRIANGLE FOR STOP CONTROLLED INTERSECTION.

- PLANTING AREA. SEE PLANT LIST AND DETAILS ON SHEET MP4.
- LOW GROWTH NATIVE SHRUB PLANT MIX
- NARROW EVERGREEN SCREENING PLANTS
- EXISTING LANDSCAPE TO REMAIN
- NEW PAVEMENT
- NATIVE TREE AND SHRUB MIX
- WILDFLOWER SEEDING

PLANTING QUANTITY TAB
- THIS SHEET ONLY -

ITEM	PLANTING AREAS	QUANTITY BY AREA
		A12 868 SF A13 2,366 SF
SHRUBS - SPACE 5' O.C.		
VINE MAPLE		11
WESTERN HAZEL		11
NOOTKA ROSE		5
PACIFIC WAX MYRTLE		
INDIAN PLUM		11
SNOWBERRY		5
LOW SHRUBS - SPACE 2.5' O.C.		
LOW OREGON GRAPE		64
SALAL		109
SWORD FERN		32
		44

CITY OF SAMMAMISH APPROVAL


City Engineer _____ Date _____

Community Development _____ Date _____

DPER ACTIVITY NUMBER
GRDE12-0017/SHOR12-0003
FEDERAL AID # STPE-2017 (126)

PAVEMENT MARKING, SIGNING
AND
LANDSCAPE PLANSHEET NO.
108 OF 128

PS3

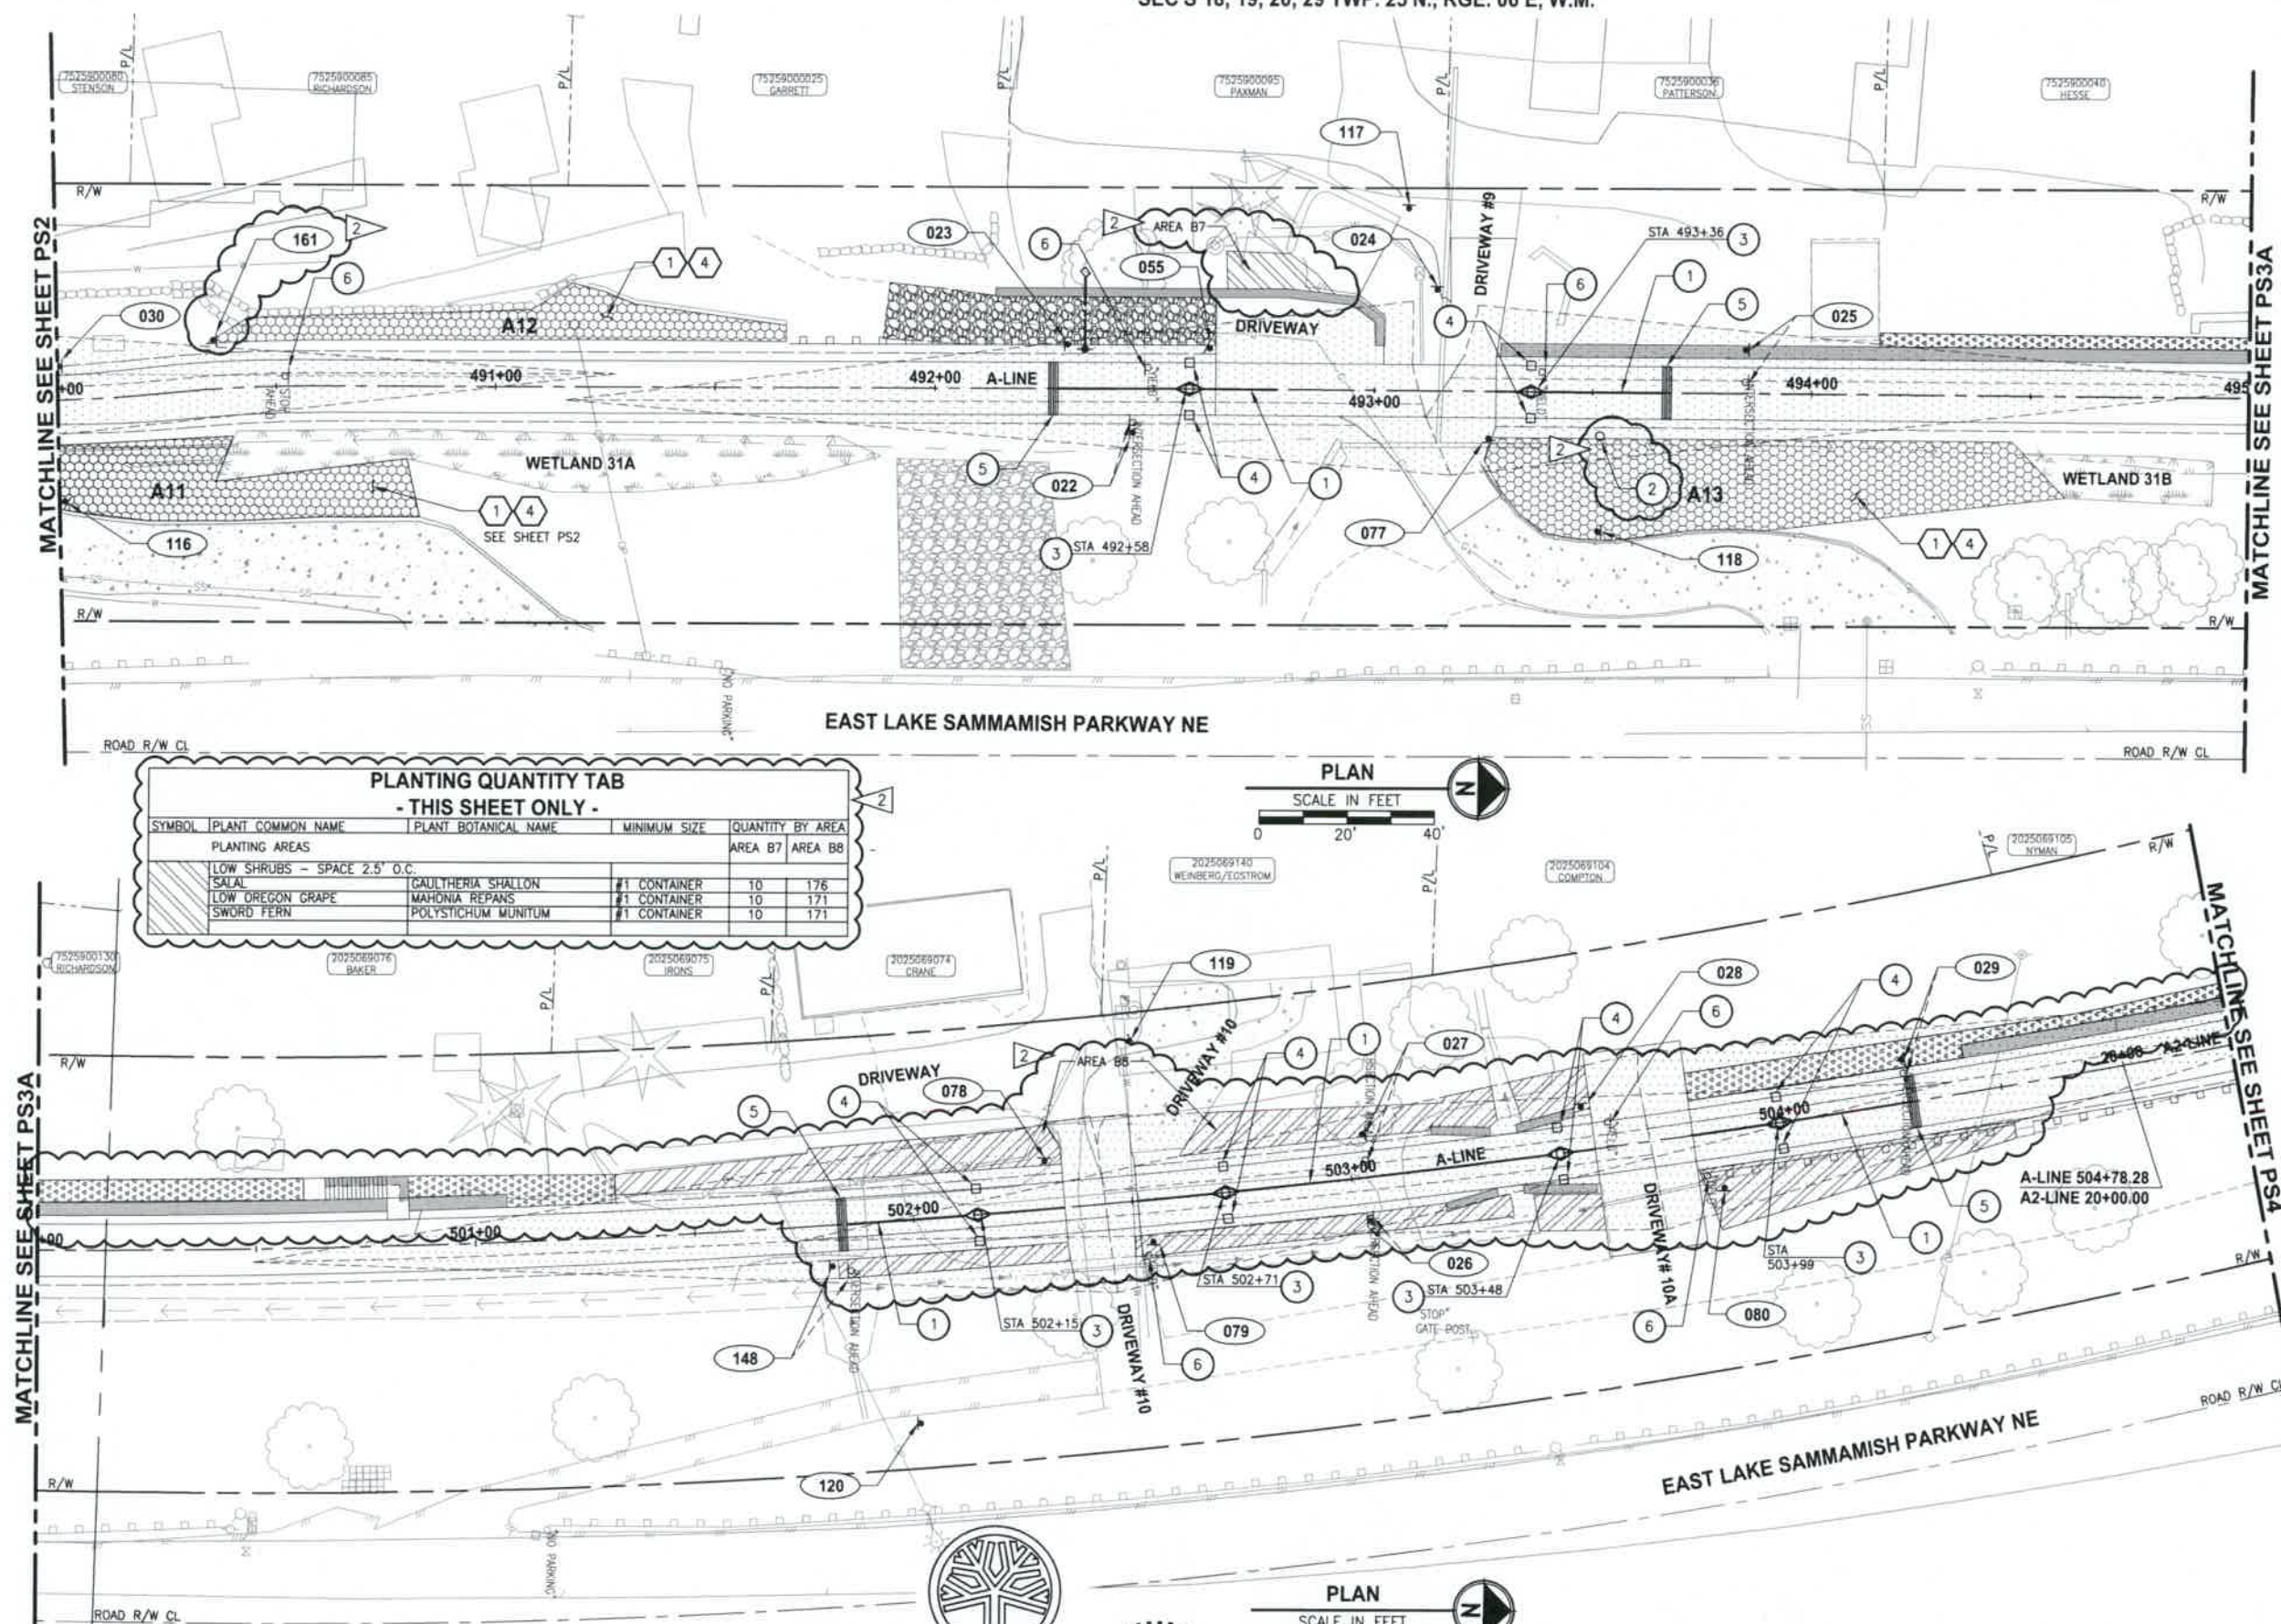PLANTING QUANTITY TAB
- THIS SHEET ONLY -

SYMBOL	PLANT COMMON NAME	PLANT BOTANICAL NAME	MINIMUM SIZE	QUANTITY BY AREA
				AREA B7 AREA B8
	LOW SHRUBS - SPACE 2.5' O.C.			
	SALAL	GAULTHERIA SHALLON	#1 CONTAINER	10 176
	LOW OREGON GRAPE	MAHONIA REPENS	#1 CONTAINER	10 171
	SWORD FERN	POLYSTICHUM MUNITUM	#1 CONTAINER	10 171

PLAN

SCALE IN FEET

0 20' 40'

PLAN

SCALE IN FEET

0 20' 40'



ONE INCH AT FULL SCALE.
IF NOT, SCALE ACCORDINGLY.

FILE NAME
BL1521075P15T03PS1-5

JOB No.
554-1521-075-P15T04B

DATE
SEPTEMBER 2013

STATE OF WASHINGTON
LICENSED
LANDSCAPE ARCHITECT

Jens Swenson
LICENSE NO. 856
EXPIRES ON 10/31/15

Parametric


ENGINEERING, PLANNING, ENVIRONMENTAL SCIENCES

PROJECT NAME

EAST LAKE SAMMAMISH
MASTER PLAN TRAIL
NORTH SAMMAMISH SEGMENT
SAMMAMISH, WA

REVISIONS	DATE	BY	DESIGNED
2	FD 1, 50	YH	B. THOMAS
			DRAWN: B. PURGANAN
			CHECKED: Y. HO
			APPROVED: J. DVORAK

SEC'S 18, 19, 20, 29 TWP. 25 N., RGE. 06 E, W.M.

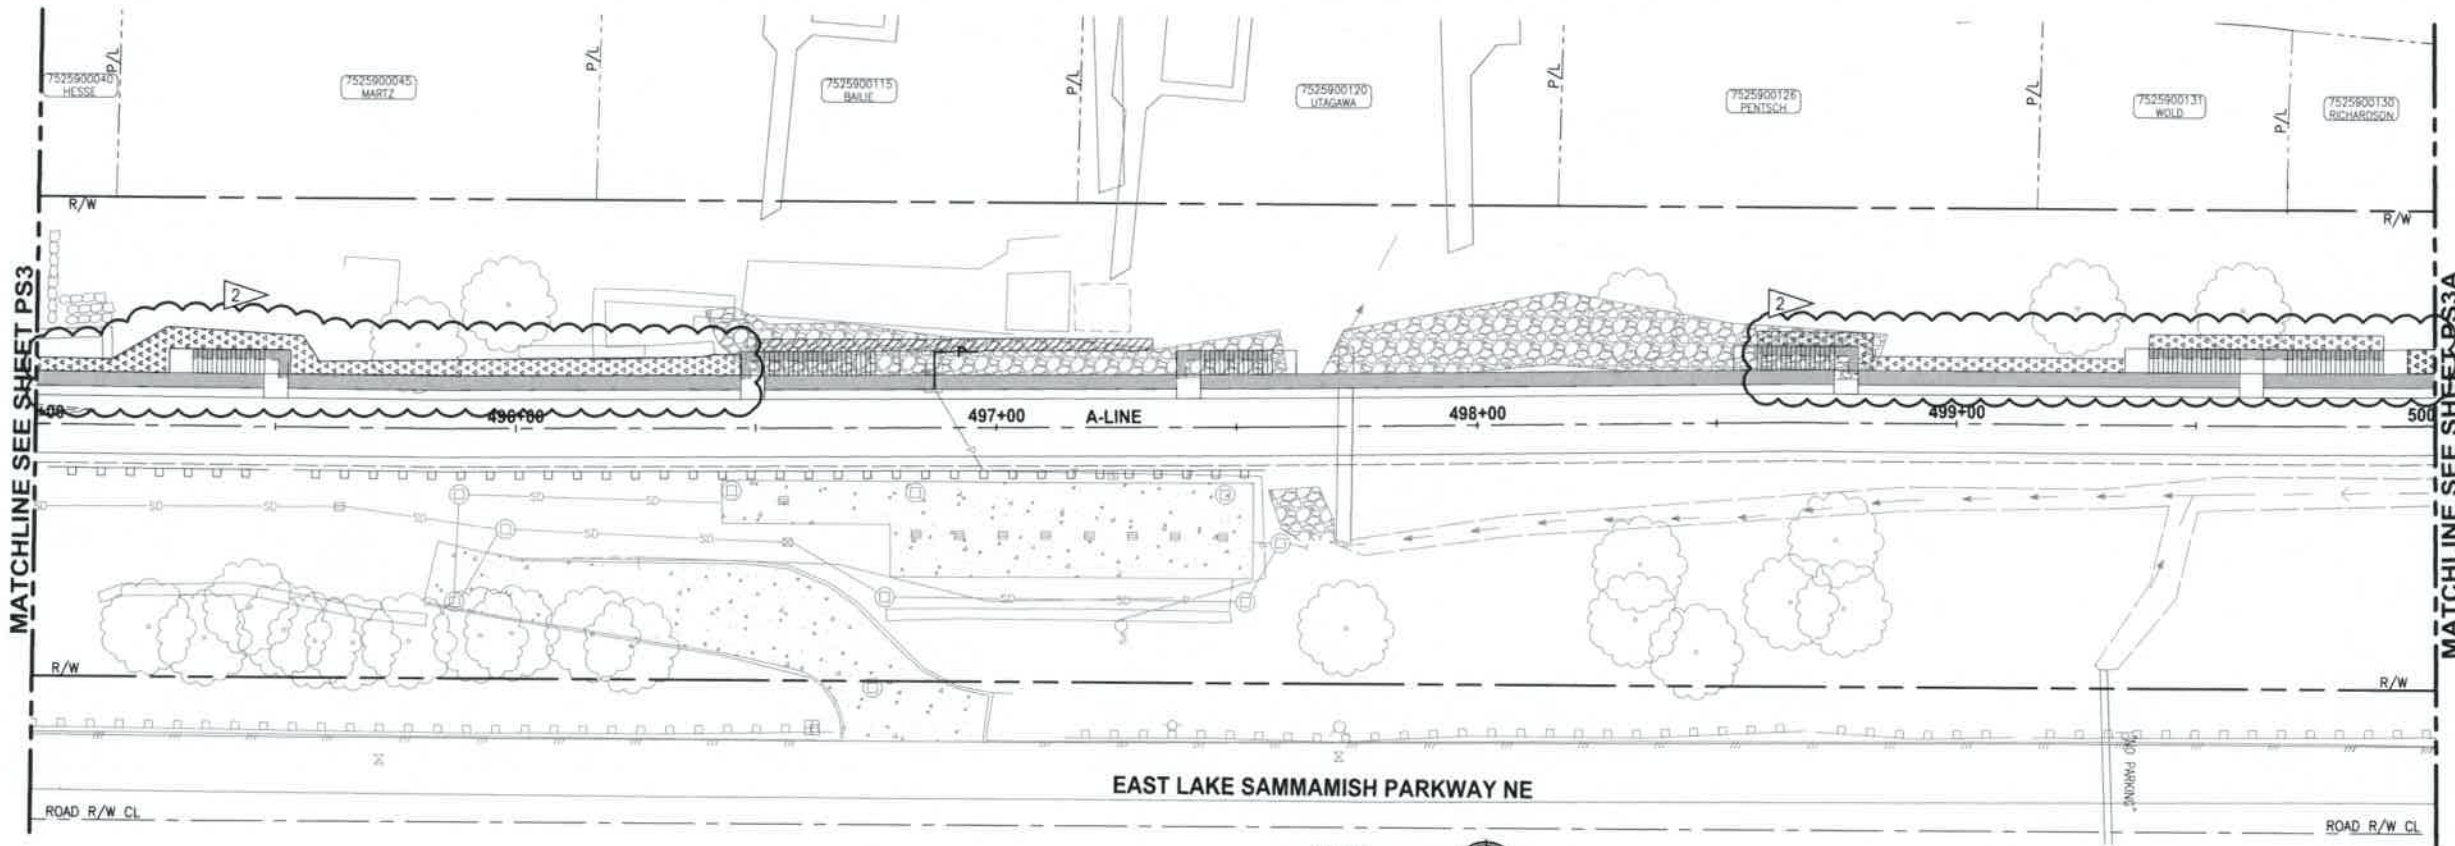

PAVEMENT MARKING AND SIGNING
CONSTRUCTION NOTES:

1. INSTALL BOLLARD STRIPING PER DETAIL
2. INSTALL TRASH CAN AND PET WASTE STATION. SEE SPECIFICATIONS FOR DETAILS.
3. INSTALL REMOVABLE BOLLARD PER DETAIL
4. INSTALL FIXED BOLLARDS PER DETAIL
5. CONCRETE WARNING BAND PER DETAIL
6. REMOVE AND DISPOSE EXISTING SIGN.

LANDSCAPE CONSTRUCTION NOTES:

1. PLACE 3" SOIL AMENDMENT AND TILL TO 10" DEPTH.
2. PLACE 3" FINE COMPOST.
3. PLACE 6" TOPSOIL A.
4. PLACE 3" WOOD CHIP MULCH.
5. SEED AREA WITH EROSION CONTROL SEED MIX.

LEGEND:

XXX SIGN, SEE SHEET PS-11 FOR SIGN SCHEDULE.

14.5' X 19.5' SIGHT DISTANCE TRIANGLE FOR STOP CONTROLLED INTERSECTION.

- PLANTING AREA. SEE PLANT LIST AND DETAILS ON SHEET MP4.
- LOW GROWTH NATIVE SHRUB PLANT MIX
- NARROW EVERGREEN SCREENING PLANTS
- EXISTING LANDSCAPE TO REMAIN
- NEW PAVEMENT
- NATIVE TREE AND SHRUB MIX
- WILDFLOWER SEEDING

LAYOUT: PSSA PATH: U:\PSO\Projects\Clients\521-KingCo\554-1521-075-ELST\98Secs\CA00\Phase 17\Task 01\Drawn PLOTTED BY: purgubul DATE: Wednesday, January 28, 2015 2:32:01 PM

REVISIONS	DATE	BY	DESIGNED
2	FD 1, 50	10/78/18	JB
			DRAWN B. PURGANAN
			CHECKED Y. HO
			APPROVED J. DVORAK

ONE INCH AT FULL SCALE.
IF NOT, SCALE ACCORDINGLY

TITLE NAME
BL1521075P15T03PS1-5

JOB NO.
554-1521-075-P15T04B

DATE
SEPTEMBER 2013



Parametrix
ENGINEERING PLANNING ENVIRONMENTAL SCIENCES

411 108TH AVENUE N.E. SUITE 1000
BELLEVUE, WASHINGTON 98004
P: 425.458.6200 F: 425.458.6260
www.parametrix.com

PROJECT NAME
**EAST LAKE SAMMAMISH
MASTER PLAN TRAIL
NORTH SAMMAMISH SEGMENT**
SAMMAMISH, WA

**PAVEMENT MARKING, SIGNING
AND
LANDSCAPE PLAN**

CITY OF SAMMAMISH APPROVAL

City Engineer	Date
Community Development	Date

DPER ACTIVITY NUMBER
GRDE12-0017/SHOR12-0003
FEDERAL AID # STPE-2017 (126)

SHEET NO.
109 OF 128

PS3A

PAVEMENT MARKING AND SIGNING
CONSTRUCTION NOTES:

1. INSTALL BOLLARD STRIPING PER DETAIL 5 MD1 1 MD2
2. INSTALL TRASH CAN AND PET WASTE STATION. SEE SPECIFICATIONS FOR DETAILS.
3. INSTALL REMOVABLE BOLLARD PER DETAIL 1 MD1
4. INSTALL FIXED BOLLARDS PER DETAIL 2 MD1
5. CONCRETE WARNING BAND PER DETAIL 4 MD1
6. REMOVE AND DISPOSE EXISTING SIGN.

LANDSCAPE CONSTRUCTION NOTES:

1. PLACE 3" SOIL AMENDMENT AND TILL TO 10" DEPTH.
2. PLACE 3" FINE COMPOST.
3. PLACE 6" TOPSOIL A.
4. PLACE 3" WOOD CHIP MULCH.
5. SEED AREA WITH EROSION CONTROL SEED MIX.

LEGEND:

XXX SIGN, SEE SHEET PS-11 FOR SIGN SCHEDULE.

14.5' X 195' SIGHT DISTANCE TRIANGLE FOR STOP CONTROLLED INTERSECTION.

- PLANTING AREA. SEE PLANT LIST AND DETAILS ON SHEET MP4.
- LOW GROWTH NATIVE SHRUB PLANT MIX
- NARROW EVERGREEN SCREENING PLANTS
- EXISTING LANDSCAPE TO REMAIN
- NEW PAVEMENT
- NATIVE TREE AND SHRUB MIX
- WILDFLOWER SEEDING

PLANTING QUANTITY TAB
- THIS SHEET ONLY -

ITEM	PLANTING AREAS	QUANTITY BY AREA
SHRUBS - SPACE 5' O.C.	A14	A15
VINE MAPLE	2	-
WESTERN HAZEL	-	-
NODDIA ROSE	5	-
PACIFIC WAX MYRTLE	2	-
INDIAN PLUM	-	-
SNOWBERRY	-	-
LOW SHRUBS - SPACE 2.5' O.C.		
LOW OREGON GRAPE	56	0
SALAL	35	0
SWORD FERN	37	0

CITY OF SAMMAMISH APPROVAL

City Engineer	Date
Community Development	Date

DPER ACTIVITY NUMBER
GRDE12-0017/SHOR12-0003
FEDERAL AID # STPE-2017 (126)

SHEET NO.
110 OF 128

PS4

PAVEMENT MARKING, SIGNING
AND
LANDSCAPE PLAN

PROJECT NAME

EAST LAKE SAMMAMISH
MASTER PLAN TRAIL
NORTH SAMMAMISH SEGMENT
SAMMAMISH, WA

Parametrix

ENGINEERING, PLANNING, ENVIRONMENTAL SCIENCES

411 NORTH AVENUE N.E., SUITE 100
BELLEVUE, WASHINGTON 98004
T 425-488-8200; F 425-488-6003
www.parametrix.com



STATE OF WASHINGTON
LICENSED
LANDSCAPE ARCHITECT
JENS SWENSON
LICENSE NO. 656
EXPIRES ON 10/31/19



ONE INCH AT FULL SCALE.
IF NOT, SCALE ACCORDINGLY
FILE NAME
BL1521075P15T03PS1-5
JOB NO.
554-1521-075-P15T04B
DATE
SEPTEMBER 2013

DESIGNED
B. THOMAS
DRAWN
B. PURGANAN
CHECKED
Y. HO
APPROVED
J. DVORAK

DATE
10/3/14
BY
YH

REVISIONS
2 FD 1, 50

PLANTING QUANTITY TAB
- THIS SHEET ONLY -

SYMBOL	PLANT COMMON NAME	PLANT BOTANICAL NAME	MINIMUM SIZE	QUANTITY BY AREA
	PLANTING AREAS			AREA B9
	LOW SHRUBS - SPACE 2.5' O.C.			
	SAND STRAWBERRY	FRAGARIA CHILDENSIS	#1 CONTAINER	15
	SALAL	GAULTHERIA SHALLON	#1 CONTAINER	15
	LOW OREGON GRAPE	MAHONIA REPENS	#1 CONTAINER	15

PLAN

SCALE IN FEET

0 20' 40'




PLAN

SCALE IN FEET

0 20' 40'



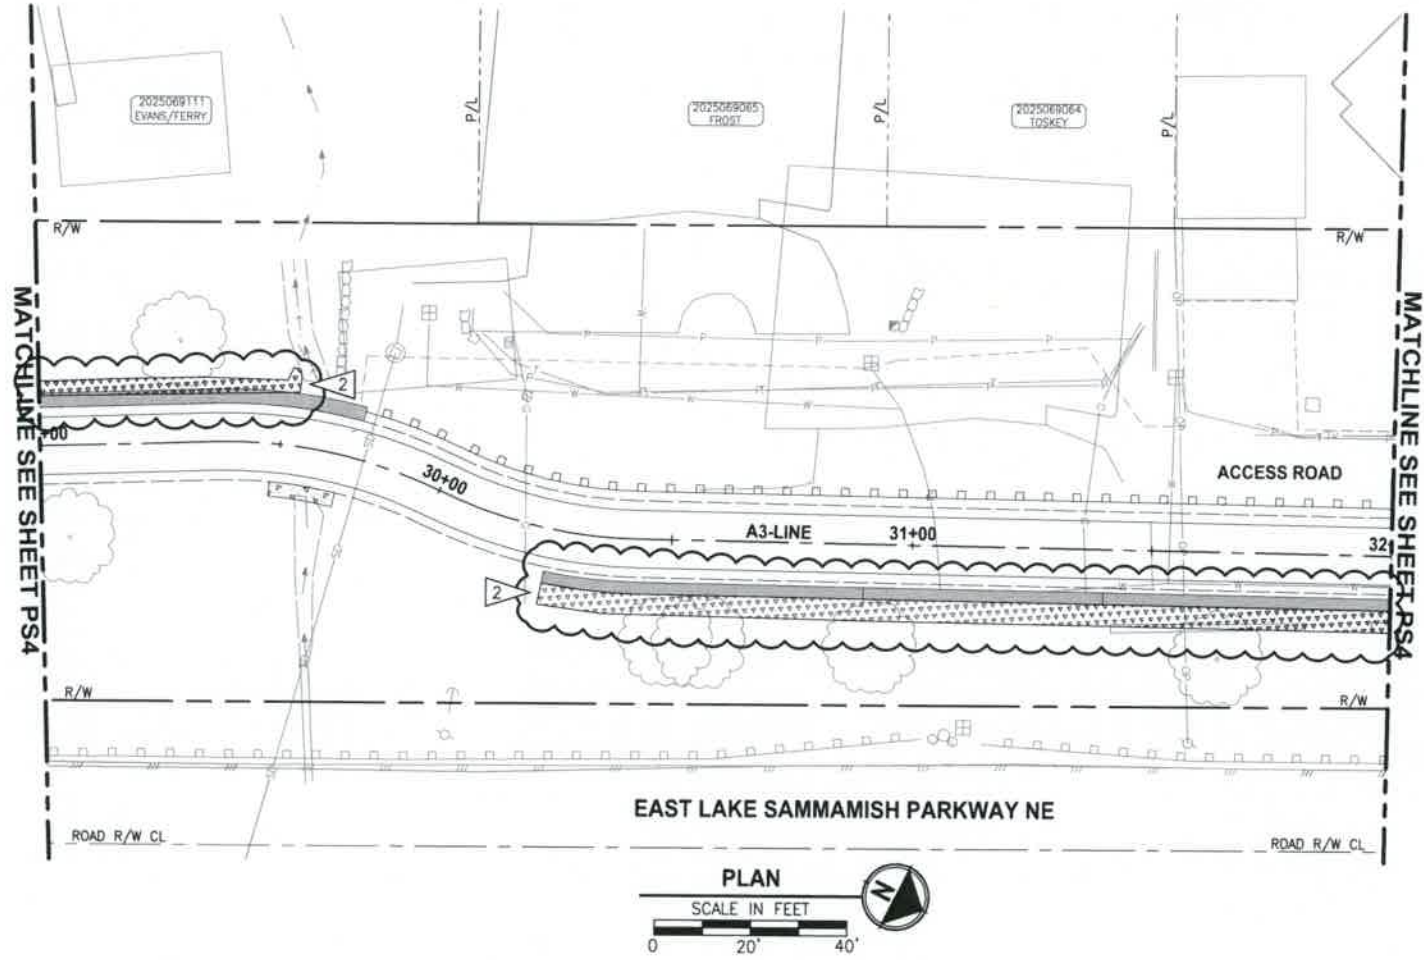

PAVEMENT MARKING AND SIGNING
CONSTRUCTION NOTES:

- 1. INSTALL BOLLARD STRIPING PER DETAIL 5 MD1 1 MD2
- 2. INSTALL TRASH CAN AND PET WASTE STATION. SEE SPECIFICATIONS FOR DETAILS.
- 3. INSTALL REMOVABLE BOLLARD PER DETAIL 1 MD1
- 4. INSTALL FIXED BOLLARDS PER DETAIL 2 MD1
- 5. CONCRETE WARNING BAND PER DETAIL 4 MD1
- 6. REMOVE AND DISPOSE EXISTING SIGN.

LANDSCAPE CONSTRUCTION NOTES:

- 1. PLACE 3" SOIL AMENDMENT AND TILL TO 10" DEPTH.
- 2. PLACE 3" FINE COMPOST.
- 3. PLACE 6" TOPSOIL A.
- 4. PLACE 3" WOOD CHIP MULCH.
- 5. SEED AREA WITH EROSION CONTROL SEED MIX.

LEGEND:

- XXX SIGN, SEE SHEET PS-11 FOR SIGN SCHEDULE.
- 14.5' X 195' SIGHT DISTANCE TRIANGLE FOR STOP CONTROLLED INTERSECTION.
- PLANTING AREA. SEE PLANT LIST AND DETAILS ON SHEET MP4.
- LOW GROWTH NATIVE SHRUB PLANT MIX
- NARROW EVERGREEN SCREENING PLANTS
- EXISTING LANDSCAPE TO REMAIN
- NEW PAVEMENT
- NATIVE TREE AND SHRUB MIX
- WILDFLOWER SEEDING 2

LAYOUT: PS4A
PATH: U:\PS0\Projects\1521-KingCo\154-1521-075-EL5T\995\CA00\Phase 17\Task 01\Drawn
PLOTTED BY: purgobut DATE: Wednesday, January 28, 2015 2:52:16 PM

REVISIONS	DATE	BY	DESIGNED
2	FD 50	1/16/15	JS
			B. THOMAS
			DRAWN B. PURGANAN
			CHECKED Y. HO
			APPROVED J. DVORAK

ONE INCH AT FULL SCALE.
IF NOT, SCALE ACCORDINGLY

TITLE NAME
BIL1521075P15T03PS1-5

JOB NO.
554-1521-075-P15T04B

DATE
SEPTEMBER 2013



Parametrix
ENGINEERING PLANNING ENVIRONMENTAL SCIENCES

411 106TH AVENUE N.E., SUITE 1000
BELLEVUE, WASHINGTON 98004
T: 425-458-8200 F: 425-458-1003
www.parametrix.com

PROJECT NAME
**EAST LAKE SAMMAMISH
MASTER PLAN TRAIL
NORTH SAMMAMISH SEGMENT**
SAMMAMISH, WA

**PAVEMENT MARKING, SIGNING
AND
LANDSCAPE PLAN**

CITY OF SAMMAMISH APPROVAL	
City Engineer	Date
Community Development	Date
DPER ACTIVITY NUMBER GRDE12-0017/SHOR12-0003 FEDERAL AID # STPE-2017 (126)	

PAVEMENT MARKING AND SIGNING
CONSTRUCTION NOTES:

1. INSTALL BOLLARD STRIPING PER DETAIL 5 MD1
2. INSTALL TRASH CAN AND PET WASTE STATION. SEE SPECIFICATIONS FOR DETAILS.
3. INSTALL REMOVABLE BOLLARD PER DETAIL 1 MD1
4. INSTALL FIXED BOLLARDS PER DETAIL 2 MD1
5. CONCRETE WARNING BAND PER DETAIL 4 MD1
6. REMOVE AND DISPOSE EXISTING SIGN.

LANDSCAPE CONSTRUCTION NOTES:

1. PLACE 3" SOIL AMENDMENT AND TILL TO 10" DEPTH.
2. PLACE 3" FINE COMPOST.
3. PLACE 6" TOPSOIL A.
4. PLACE 3" WOOD CHIP MULCH.
5. SEED AREA WITH EROSION CONTROL SEED MIX.

LEGEND:

- XXX SIGN, SEE SHEET PS-11 FOR SIGN SCHEDULE.
- 14.5' X 19.5' SIGHT DISTANCE TRIANGLE FOR STOP CONTROLLED INTERSECTION.

- PLANTING AREA. SEE PLANT LIST AND DETAILS ON SHEET MP4.
- LOW GROWTH NATIVE SHRUB PLANT MIX
- NARROW EVERGREEN SCREENING PLANTS
- EXISTING LANDSCAPE TO REMAIN
- NEW PAVEMENT
- NATIVE TREE AND SHRUB MIX

PLANTING QUANTITY TAB
- THIS SHEET ONLY -


ITEM	QUANTITY BY AREA	A16	A17	A18	A19
PLANTING AREAS		120 SF	1,232 SF	166 SF	363 SF
SHRUBS - SPACE 5' O.C.				67 SF	254 SF
VINE MAPLE					
WESTERN HAZEL					
NOOTKA ROSE					
PACIFIC WAX MYRTLE					
INDIAN PLUM					
SNOWBERRY					
LOW SHRUBS - SPACE 2.5' O.C.					
LOW OREGON GRAPE					
SALAL					
SWORD FERN					

PLANTING QUANTITY TAB
- THIS SHEET ONLY -

SYMBOL	PLANT COMMON NAME	PLANT BOTANICAL NAME	MINIMUM SIZE	QUANTITY BY AREA
	PLANTING AREAS			AREA B10AREA B11AREA B12AREA B13
	LOW SHRUBS - SPACE 2.5' O.C.			
	SAND STRAWBERRY	FRAGARIA CHILDENSIS	#1 CONTAINER	21 31 117
	SALAL	GAULTHERIA SHALLON	#1 CONTAINER	20 30 113
	LOW OREGON GRAPE	MAHONIA REPENS	#1 CONTAINER	20 30 113
	SWORD FERN	POLYSTICHUM MUNITUM	#1 CONTAINER	
	SHRUBS - SPACE 5' O.C.			
	PACIFIC WAX MYRTLE	MYRTICA CALIFORNICA	#2 CONTAINER	
	DAVIDS VIBURNUM	VIBURNUM DAVIDII	#2 CONTAINER	12
	TREES - SPACE 12' O.C.			
	EXCELSA RED CEDAR	THUJA PLICATA 'EXCELSA'	6' TALL	6 8

PLANTING NOTES:


1. FOR ALL PLANTING GRUB OUT, REMOVE AND DISPOSE OF ALL GRASS, BLACKBERRY AND OTHER UNWANTED VEGETATION.
2. FOR ALL PLANTING AREAS, REMOVE ANY ROCK, GRAVEL OR OTHER DEBRIS. IMPORT TOPSOIL AS NEEDED TO ENSURE A 2" DEPTH OF UNCOMPACTED TOPSOIL. PLACE 3" FINE COMPOST AND TILL INTO 10" DEPTH IN PLANTING AREAS WITH EXISTING TOPSOIL. PLACE A 3" LAYER OF WOOD CHIP MULCH OVER PLANTING AREAS EXCEPT FOR THE WETLAND AREA. ALSO PLACE WOOD CHIP MULCH OVER ANY CONNECTED/ADJACENT EXISTING PLANTING AREAS.
3. WATER ALL PLANTS WELL AT TIME OF PLANTING.

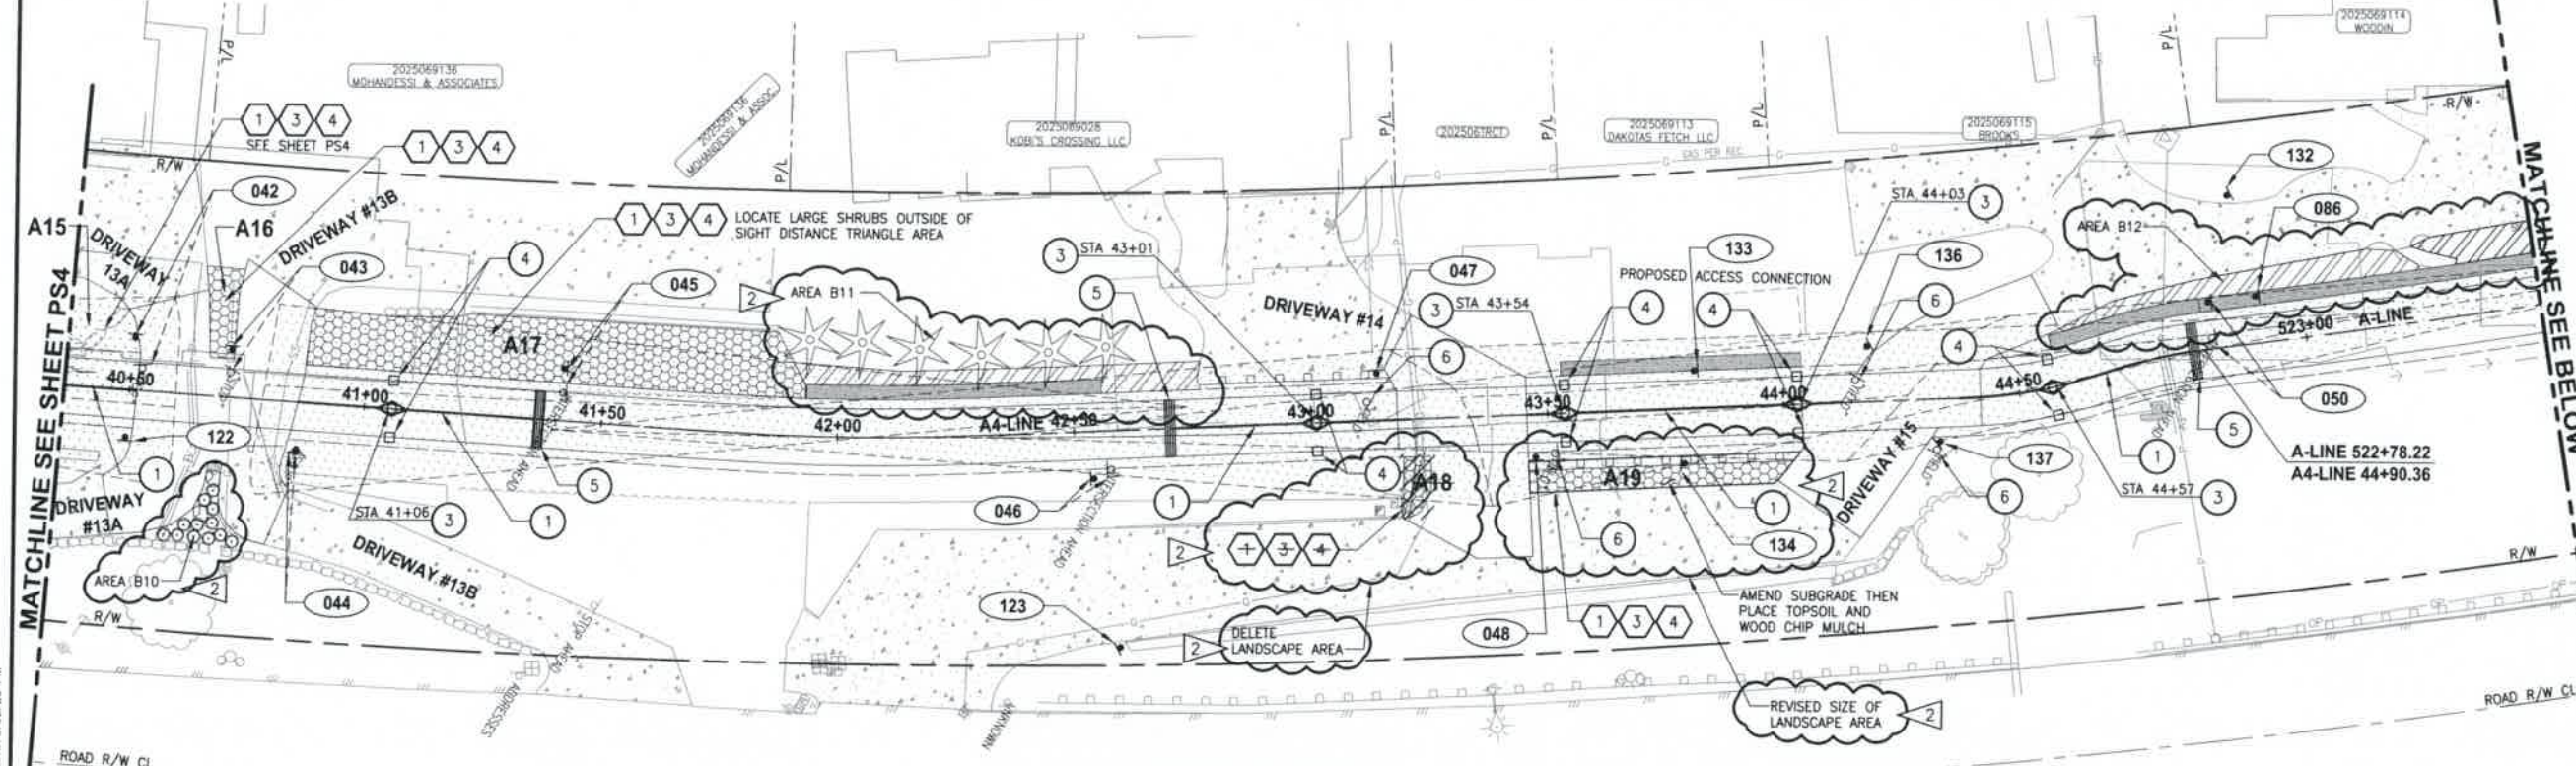

EAST LAKE SAMMAMISH PARKWAY NE



EAST LAKE SAMMAMISH PARKWAY NE

 

REVISIONS	DATE	BY	DESIGNED
2	FD 47, 50	1/8/15	JS
			THOMAS
			DRAWN
			B. PURGANAN
			CHECKED
			Y. HO
			APPROVED
			J. DVORAK

ONE INCH AT FULL SCALE.
IF NOT, SCALE ACCORDINGLY.

FILE NUMBER
BL1521075P15T03PS1-5

JOB NO.
554-1521-075-P15T04B

DATE
SEPTEMBER 2013



Parametrix

ENGINEERING PLANNING ENVIRONMENTAL SCIENCES

411 108TH AVENUE N.E., SUITE 1800
BELLEVUE, WASHINGTON 98004
T 425.458.8200 F 425.458.8300
www.parametrix.com

PROJECT NAME

EAST LAKE SAMMAMISH
MASTER PLAN TRAIL
NORTH SAMMAMISH SEGMENT
SAMMAMISH, WA

PAVEMENT MARKING, SIGNING
AND
LANDSCAPE PLAN


CITY OF SAMMAMISH APPROVAL

City Engineer	Date
Community Development	Date

OPER ACTIVITY NUMBER
GRDE12-0017/SOR12-0003
FEDERAL AID # STPE-2017 (126)

LAYOUT: PS6
PATH: U:\PSO\Projects\Clients\1521-KingCo\1521-075-ELST\995vcs\CADD\Phase 17\Task 01\Drawn
PLOTED BY: purgaban DATE: Wednesday, January 28, 2015 1:57:37 PM

SEC'S 18, 19, 20, 29 TWP. 25 N., RGE. 06 E, W.M.

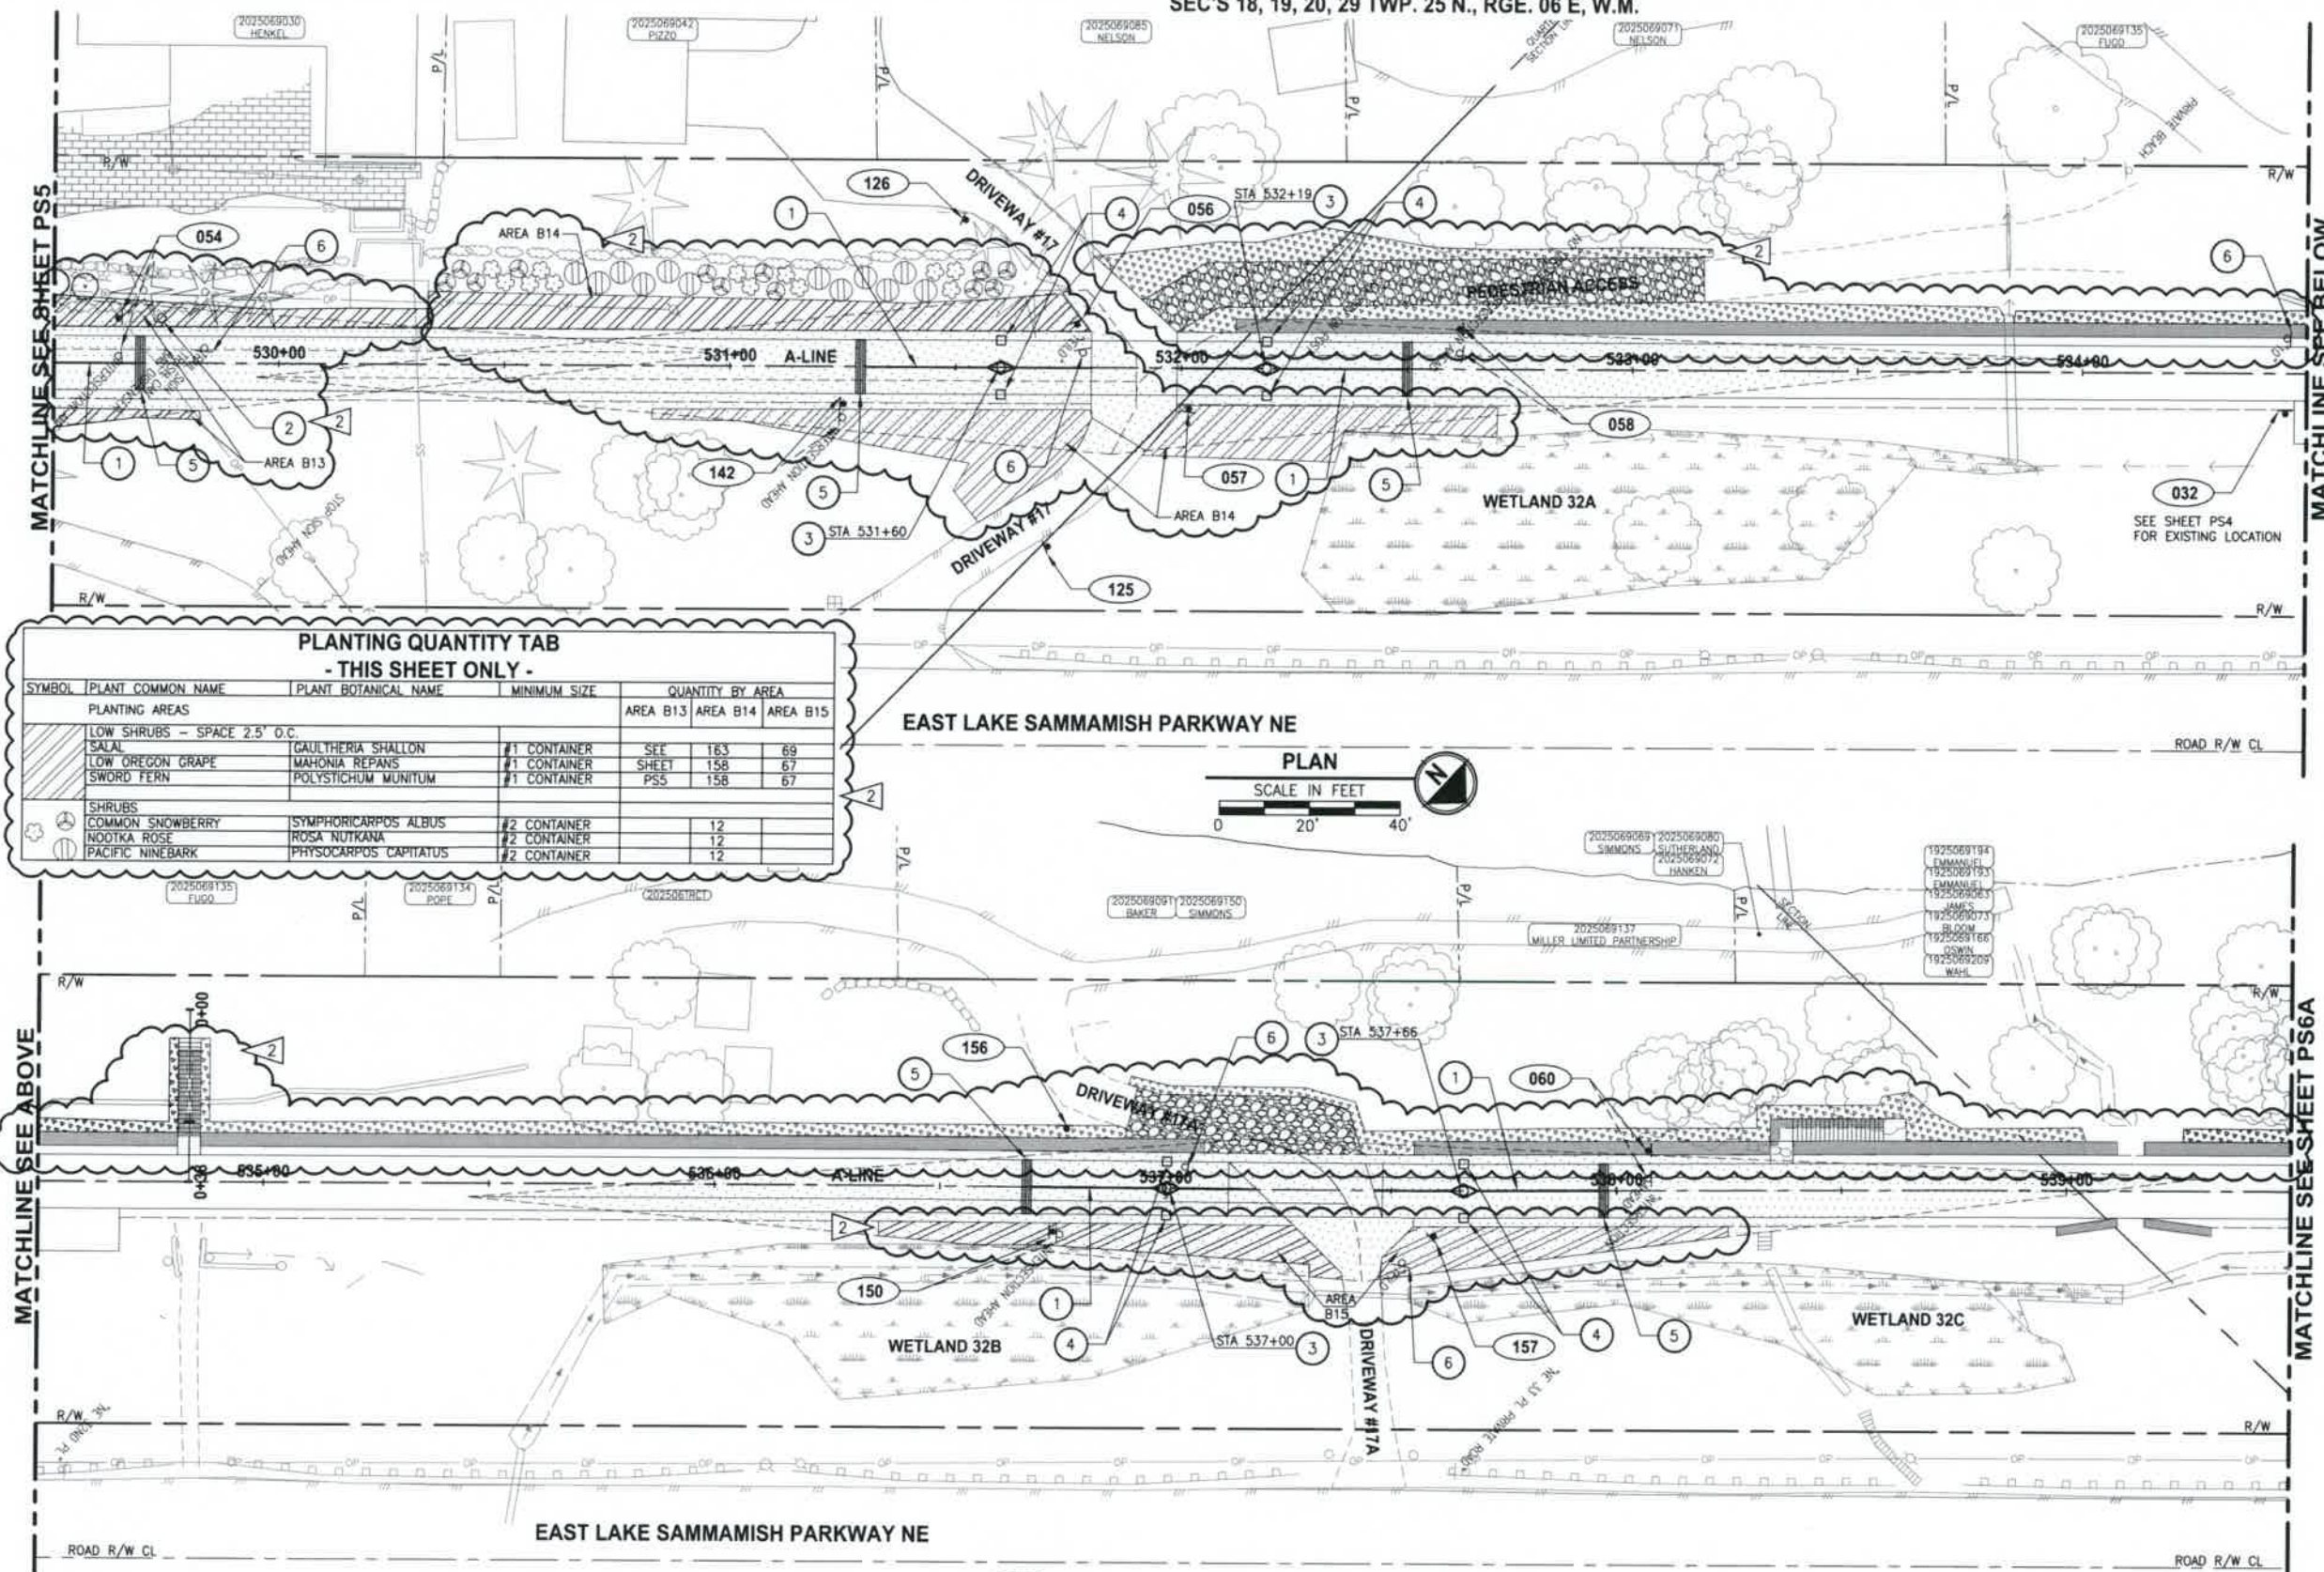

PAVEMENT MARKING AND SIGNING CONSTRUCTION NOTES:

1. INSTALL BOLLARD STRIPING PER DETAIL 5 MD1 MD2
2. INSTALL TRASH CAN AND PET WASTE STATION. SEE SPECIFICATIONS FOR DETAILS.
3. INSTALL REMOVABLE BOLLARD PER DETAIL 1 MD1
4. INSTALL FIXED BOLLARDS PER DETAIL 2 MD1
5. CONCRETE WARNING BAND PER DETAIL 4 MD1
6. REMOVE AND DISPOSE EXISTING SIGN.

LANDSCAPE CONSTRUCTION NOTES:

1. PLACE 3" SOIL AMENDMENT AND TILL TO 10" DEPTH.
2. PLACE 3" FINE COMPOST.
3. PLACE 6" TOPSOIL A.
4. PLACE 3" WOOD CHIP MULCH.
5. SEED AREA WITH EROSION CONTROL SEED MIX.

LEGEND:

XXX SIGN, SEE SHEET PS-11 FOR SIGN SCHEDULE.

14.5' X 19.5' SIGHT DISTANCE TRIANGLE FOR STOP CONTROLLED INTERSECTION.

- PLANTING AREA. SEE PLANT LIST AND DETAILS ON SHEET MP4.
- LOW GROWTH NATIVE SHRUB PLANT MIX
- NARROW EVERGREEN SCREENING PLANTS
- EXISTING LANDSCAPE TO REMAIN
- NEW PAVEMENT
- NATIVE TREE AND SHRUB MIX
- WILDFLOWER SEEDING

CITY OF SAMMAMISH APPROVAL

City Engineer: _____ Date: _____
Community Development: _____ Date: _____

OPER ACTIVITY NUMBER
GRDE12-0017/SHOR12-0003
FEDERAL AID # STPE-2017 (126)

PAVEMENT MARKING, SIGNING AND LANDSCAPE PLAN

SHEET NO.
113 OF 128

PS6

REVISIONS	DATE	BY	DESIGNED
2	FD 50	JS	B. THOMAS
			B. PURGANAN
			Y. HO
			J. DVORAK

ONE INCH AT FULL SCALE.
IF NOT, SCALE ACCORDINGLY.
FILE NAME:
BL1521075P15T03PS6-10
JOB NO.
554-1521-075-P15T04B
DATE
SEPTEMBER 2013



Parametrix


411 108TH AVENUE N.E., SUITE 1800
BELLEVUE, WASHINGTON 98004
T: 425 458 8200 F: 425 458 8363
www.parametrix.com

ENGINEERING, PLANNING, ENVIRONMENTAL SCIENCES

PROJECT NAME

EAST LAKE SAMMAMISH
MASTER PLAN TRAIL
NORTH SAMMAMISH SEGMENT
SAMMAMISH, WA

SEC'S 18, 19, 20, 29 TWP. 25 N., RGE. 06 E, W.M.

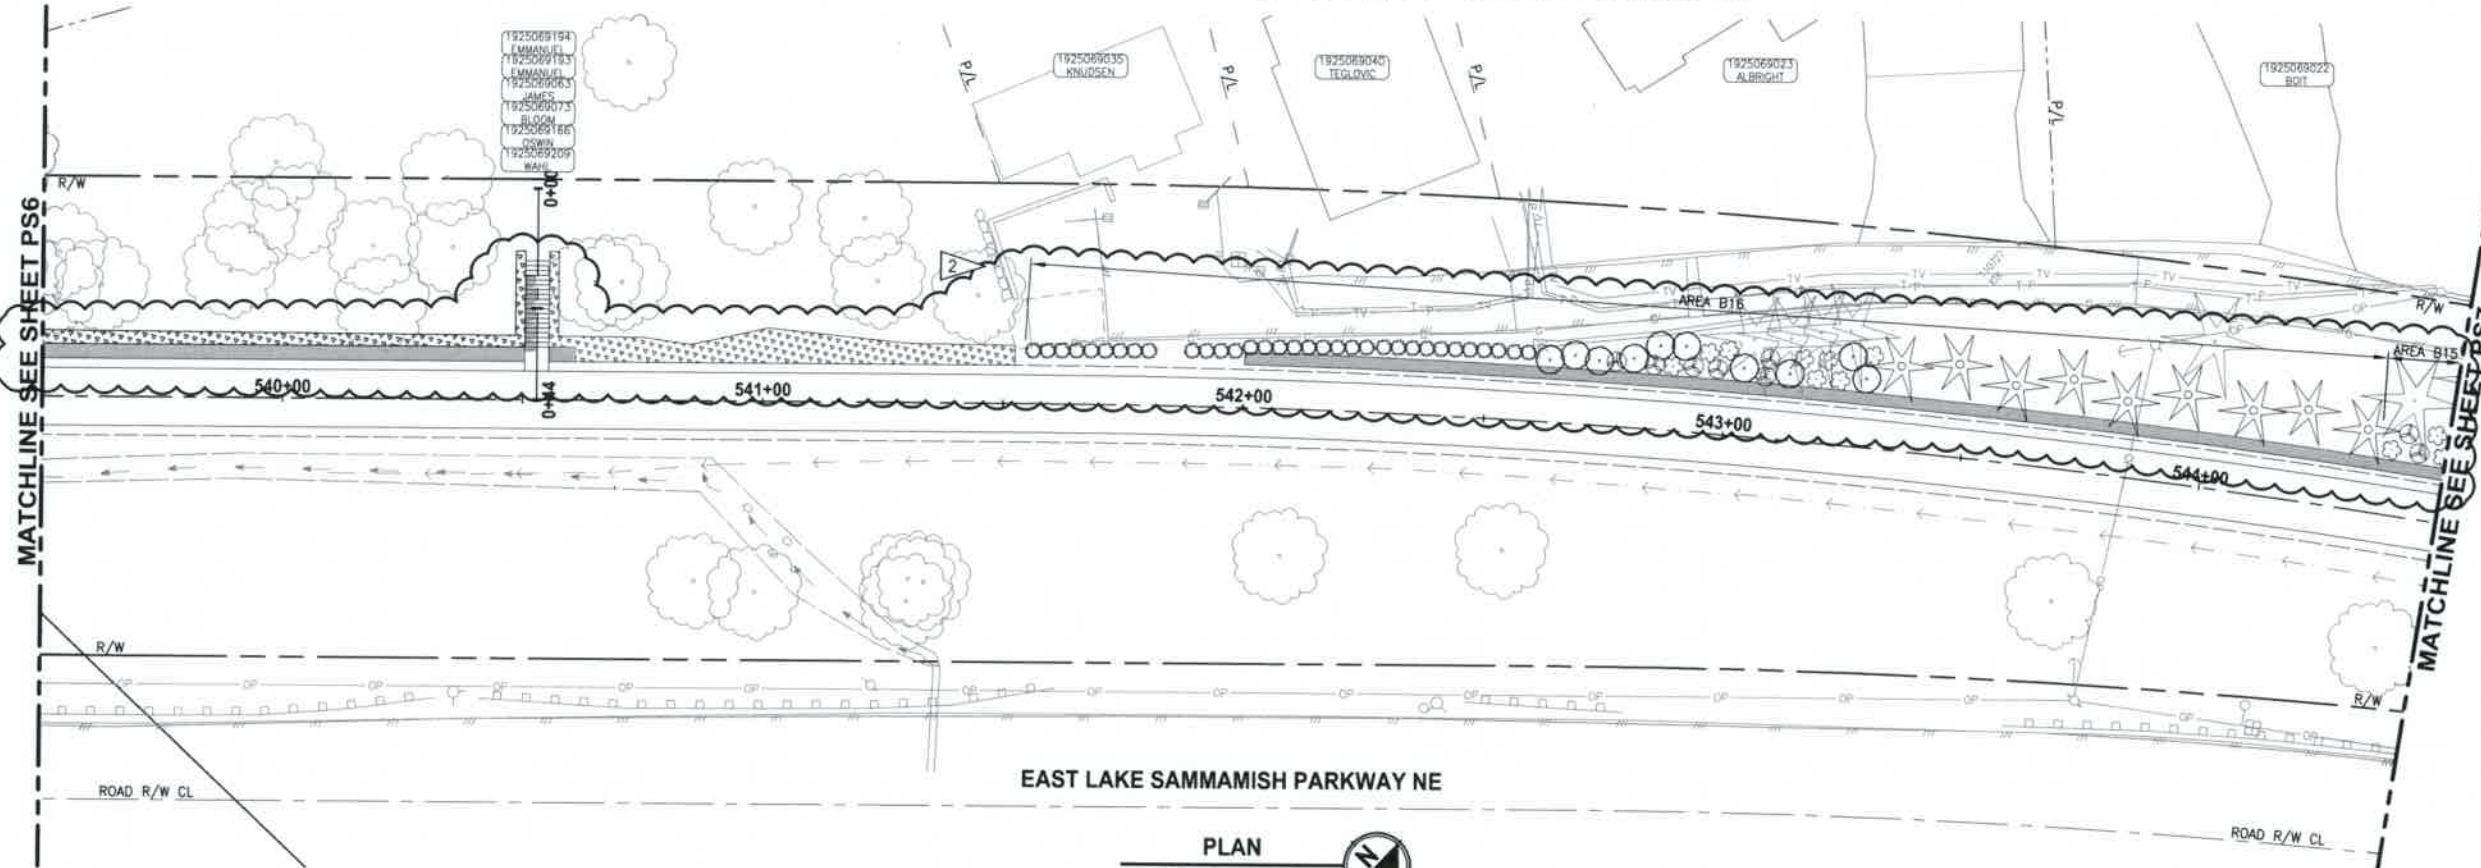

EAST LAKE SAMMAMISH PARKWAY NE



PLANTING QUANTITY TAB
- THIS SHEET ONLY -

SYMBOL	COMMON NAME	BOTANICAL NAME	MINIMUM SIZE	QUANTITY BY AREA
PLANTING AREAS				AREA B16
○	SHRUBS - SPACE 3' O.C.			
○	EMERALD GREEN ARBORVITAE	THUJA OCCIDENTALIS 'SMARAGO'	48" TALL	33
○	SHRUBS			
○	COMMON SNOWBERRY	SYMPHORICARPOS ALBUS	#2 CONTAINER	6
○	NOOTKA ROSE	ROSA NUTKANA	#2 CONTAINER	8
○	PACIFIC WAX MYRTLE	MYRTICA CALIFORNICA	#2 CONTAINER	10
○	TREES			
○	EXCELSA RED CEDAR	THUJA PLICATA 'EXCELSA'	6" TALL	9

PAVEMENT MARKING AND SIGNING
CONSTRUCTION NOTES:

1. INSTALL BOLLARD STRIPING PER DETAIL 5 MD1 1 MD2
2. INSTALL TRASH CAN AND PET WASTE STATION. SEE SPECIFICATIONS FOR DETAILS.
3. INSTALL REMOVABLE BOLLARD PER DETAIL 1 MD1
4. INSTALL FIXED BOLLARDS PER DETAIL 2 MD1
5. CONCRETE WARNING BAND PER DETAIL 4 MD1
6. REMOVE AND DISPOSE EXISTING SIGN.

LANDSCAPE CONSTRUCTION NOTES:

1. PLACE 3" SOIL AMENDMENT AND TILL TO 10" DEPTH.
2. PLACE 3" FINE COMPOST.
3. PLACE 6" TOPSOIL A.
4. PLACE 3" WOOD CHIP MULCH.
5. SEED AREA WITH EROSION CONTROL SEED MIX.

LEGEND:

- XXX SIGN, SEE SHEET PS-11 FOR SIGN SCHEDULE.
- 14.5' X 195' SIGHT DISTANCE TRIANGLE FOR STOP CONTROLLED INTERSECTION.
- PLANTING AREA. SEE PLANT LIST AND DETAILS ON SHEET MP4.
- LOW GROWTH NATIVE SHRUB PLANT MIX
- NARROW EVERGREEN SCREENING PLANTS
- EXISTING LANDSCAPE TO REMAIN
- NEW PAVEMENT
- NATIVE TREE AND SHRUB MIX
- WILDFLOWER SEEDING

PATH: U:\P50\Projects\Clients\1521-075-ELST\9955\CAAD\Phase 17\Task 01\Drawings\PS6A.dwg PLOTTED BY: purgahan DATE: Wednesday, January 28, 2015 1:57:46 PM LAYOUT: PS6A

REVISIONS	DATE	BY	DESIGNED
2	FD 50	1/16/15	JS
DRAWN: B. PURGANAN			
CHECKED: Y. HO			
APPROVED: J. DVORAK			

ONE INCH AT FULL SCALE.
IF NOT, SCALE ACCORDINGLY
FILE NAME
BL1521075P15T03PS6-10
JOB NO.
554-1521-075-P15T04B
DATE
SEPTEMBER 2013



Parametrix
ENGINEERING, PLANNING, ENVIRONMENTAL SCIENCES
4111 NORTH AVENUE N.E., SUITE 1800
BELLUVE, WASHINGTON 98004
T: 425.458.8200 F: 425.458.8383
www.parametrix.com

PROJECT NAME
EAST LAKE SAMMAMISH
MASTER PLAN TRAIL
NORTH SAMMAMISH SEGMENT
SAMMAMISH, WA


PAVEMENT MARKING, SIGNING
AND
LANDSCAPE PLAN




CITY OF SAMMAMISH APPROVAL	
City Engineer	Date
Community Development	Date

DPER ACTIVITY NUMBER
GRDE12-0017/SHOR12-0003
FEDERAL AID # STPE-2017 (126)

SHEET NO.
114 OF 128
PS6A

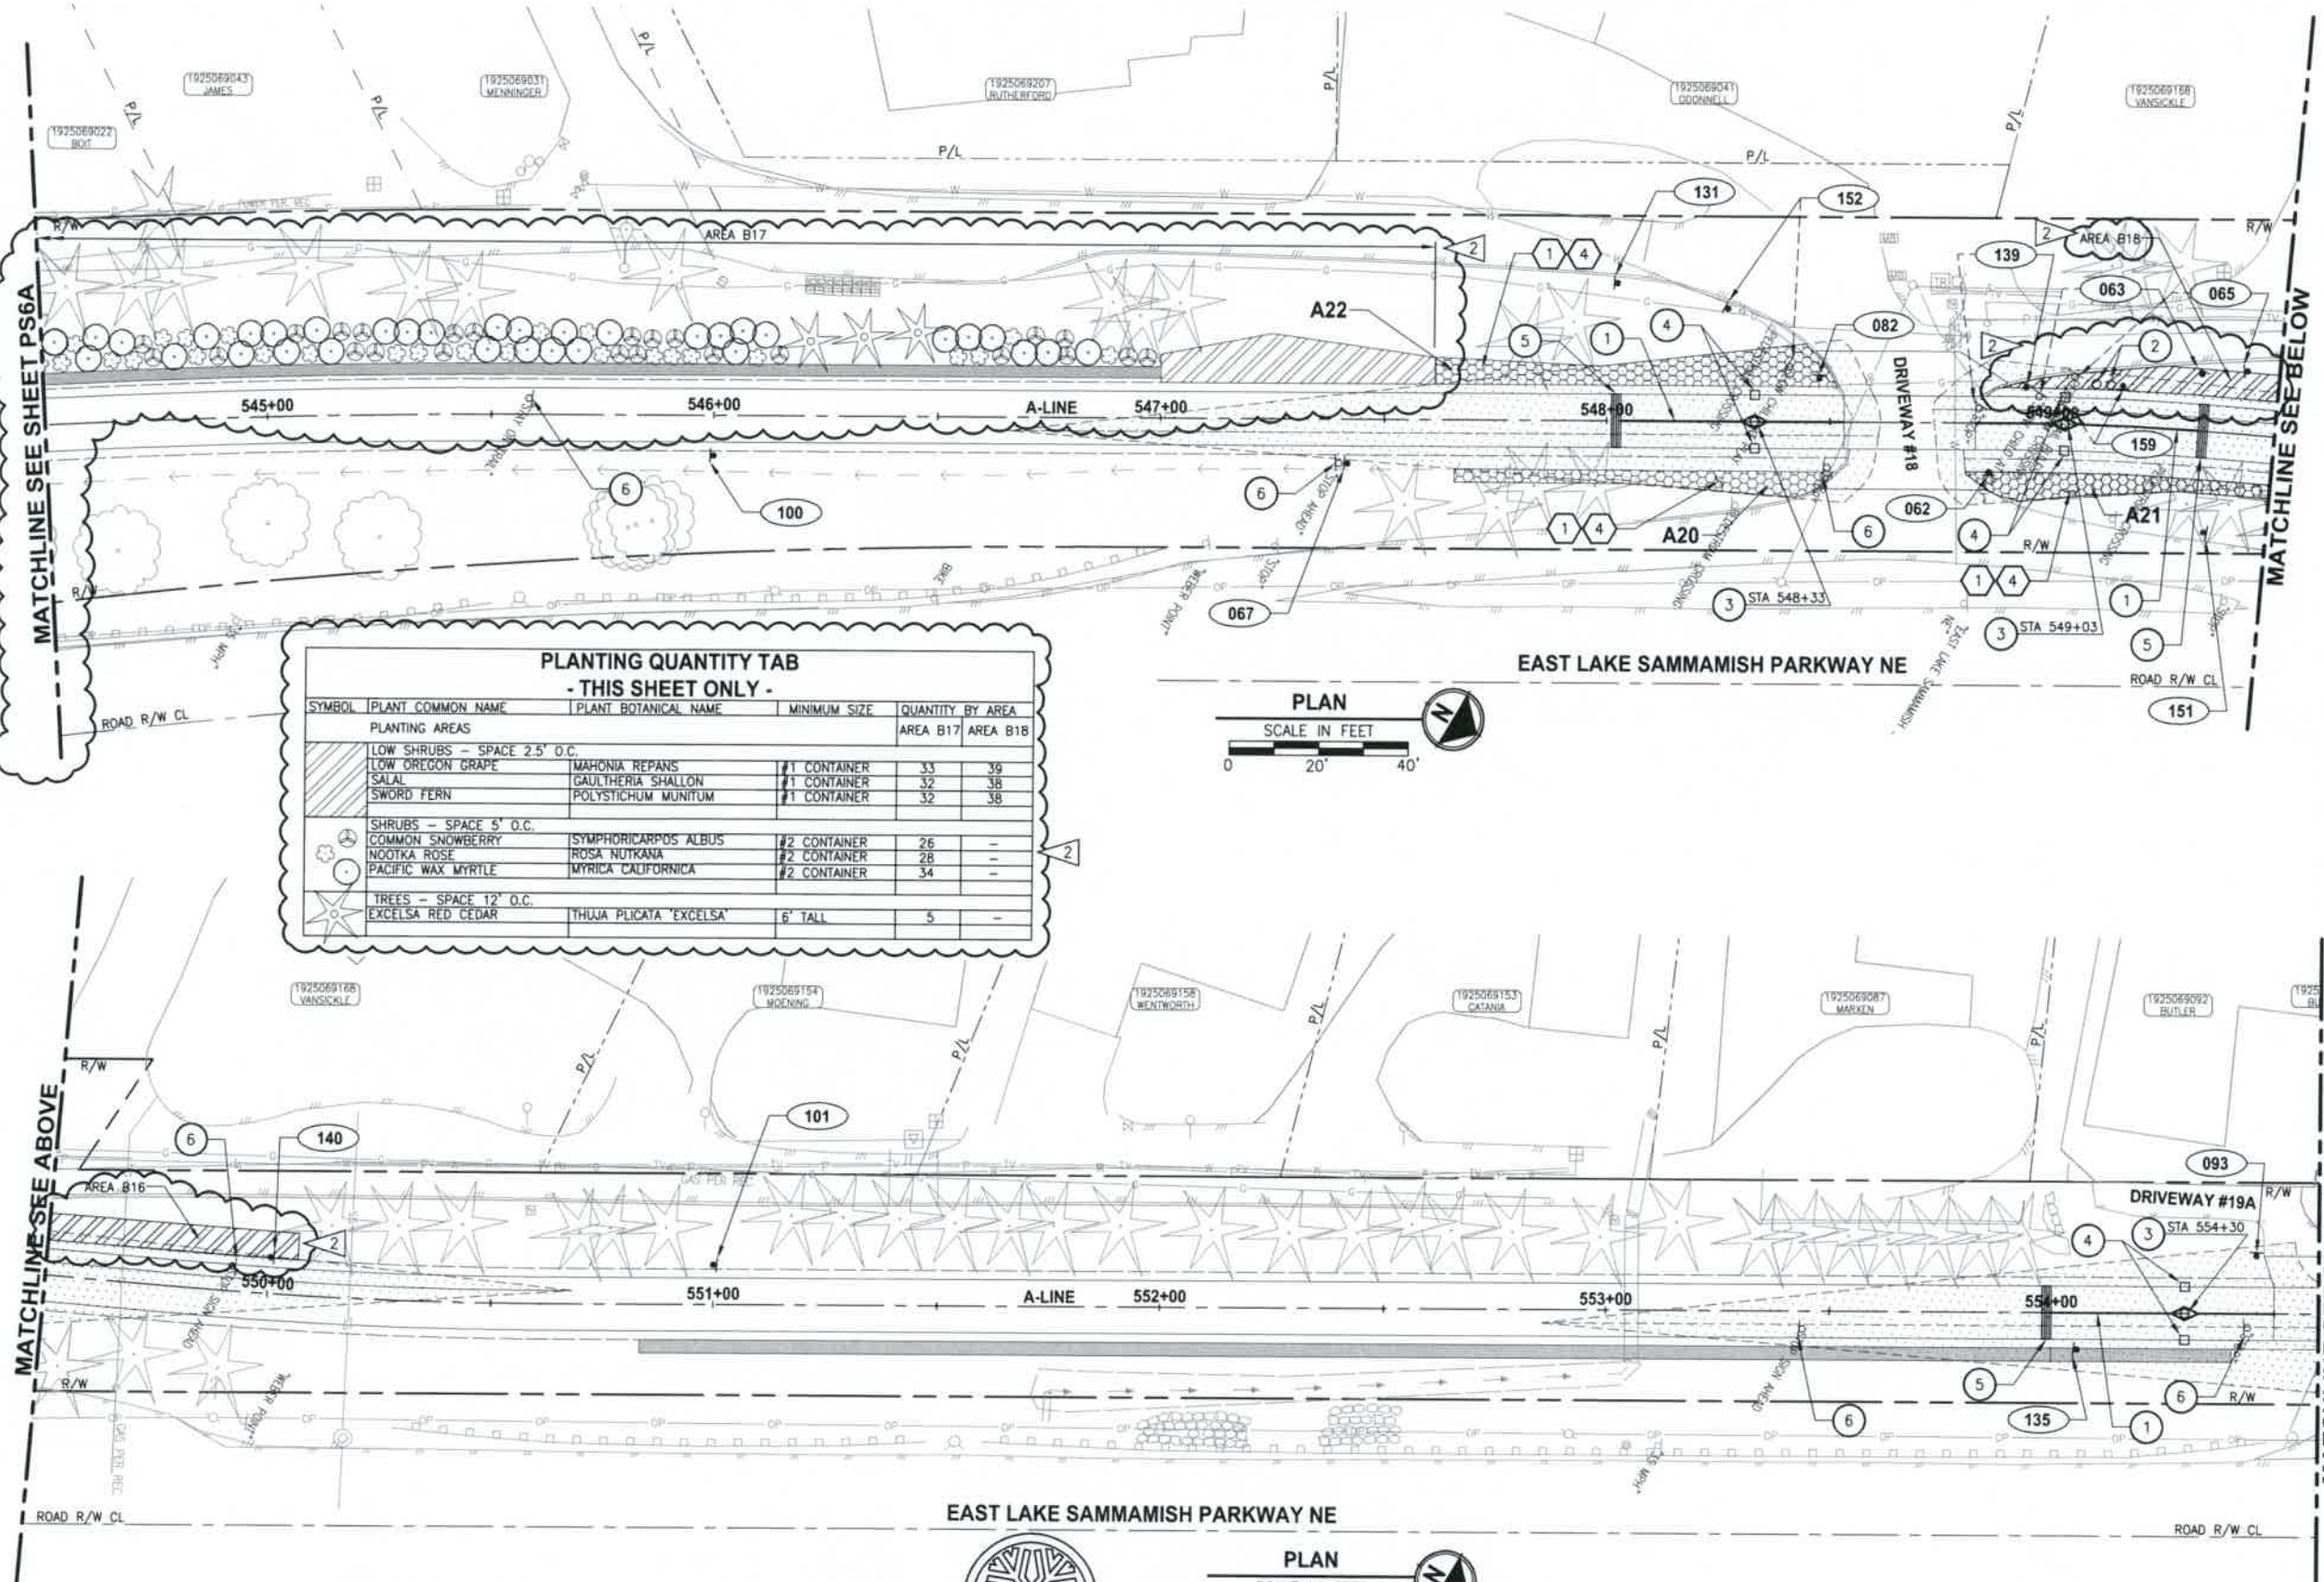SEC'S 18, 19, 20, 29 TWP. 25 N., RGE. 06 E, W.M.



PLANTING QUANTITY TAB - THIS SHEET ONLY -					
SYMBOL	PLANT COMMON NAME	PLANT BOTANICAL NAME	MINIMUM SIZE	QUANTITY BY AREA	
PLANTING AREAS				AREA B17	AREA B18
	LOW SHRUBS - SPACE 2.5' O.C.				
	LOW OREGON GRAPE	MAHONIA REPENS	#1 CONTAINER	33	39
	SALAL	GAULTHERIA SHALLON	#1 CONTAINER	32	38
	SWORD FERN	POLYSTICHUM MUNITUM	#1 CONTAINER	32	38
	SHRUBS - SPACE 5' O.C.				
	COMMON SNOWBERRY	SYMPHORICARPOS ALBUS	#2 CONTAINER	26	-
	NOOTKA ROSE	ROSA NUTKANA	#2 CONTAINER	28	-
	PACIFIC WAX MYRTLE	MYRTICA CALIFORNICA	#2 CONTAINER	34	-
	TREES - SPACE 12' O.C.				
	EXCELSA RED CEDAR	THUJA PLICATA 'EXCELSA'	6' TALL	5	-



PAVEMENT MARKING AND SIGNING
CONSTRUCTION NOTES:

- 1 INSTALL BOLLARD STRIPING PER DETAIL
- 2 INSTALL TRASH CAN AND PET WASTE STATION. SEE SPECIFICATIONS FOR DETAILS.
- 3 INSTALL REMOVABLE BOLLARD PER DETAIL
- 4 INSTALL FIXED BOLLARDS PER DETAIL
- 5 CONCRETE WARNING BAND PER DETAIL
- 6 REMOVE AND DISPOSE EXISTING SIGN.

LANDSCAPE CONSTRUCTION NOTES:

- 1 PLACE 3" SOIL AMENDMENT AND TILL TO 10" DEPTH.
- 2 PLACE 3" FINE COMPOST.
- 3 PLACE 6" TOPSOIL A.
- 4 PLACE 3" WOOD CHIP MULCH.
- 5 SEED AREA WITH EROSION CONTROL SEED MIX.

LEGEND:

XXX SIGN, SEE SHEET PS-11 FOR SIGN SCHEDULE.

14.5' X 19.5' SIGHT DISTANCE TRIANGLE FOR STOP CONTROLLED INTERSECTION.

- PLANTING AREA. SEE PLANT LIST AND DETAILS ON SHEET MP4.
- LOW GROWTH NATIVE SHRUB PLANT MIX
- EXISTING LANDSCAPE TO REMAIN
- NEW PAVEMENT
- NATIVE TREE AND SHRUB MIX

PLANTING QUANTITY TAB - THIS SHEET ONLY -				
ITEM	QUANTITY BY AREA			
	A20	A21	A22	
PLANTING AREAS	310 SF	283 SF	546 SF	
LOW SHRUBS - SPACE 2.5' O.C.	23	21	40	
SALAL	23	21	40	
SWORD FERN	11	10	20	

CITY OF SAMMAMISH APPROVAL	
City Engineer	Date
Community Development	Date

DPER ACTIVITY NUMBER
GRDE12-0017/SHOR12-0003
FEDERAL AID # STPE-2017 (126)

REVISIONS	DATE	BY	DESIGNED
2	FD 50	JS	THOMAS
			B. PURGANAN
			Y. HO
			J. DVORAK

ONE INCH AT FULL SCALE.
IF NOT, SCALE ACCORDINGLY.
FILE NAME:
BL1521075P15T03PS6-10
JOB No.
554-1521-075-P15T04B
DATE
SEPTEMBER 2013




Parametrix
411 108TH AVENUE N.E., SUITE 1000
BELLEVUE, WASHINGTON 98004
T: 425.488.8200 F: 425.488.8203
www.parametrix.com

ENGINEERING PLANNING ENVIRONMENTAL SCIENCES

PROJECT NAME
EAST LAKE SAMMAMISH
MASTER PLAN TRAIL
NORTH SAMMAMISH SEGMENT
SAMMAMISH, WA

PAVEMENT MARKING, SIGNING
AND
LANDSCAPE PLAN

SHEET NO.
115 OF 128
PS7

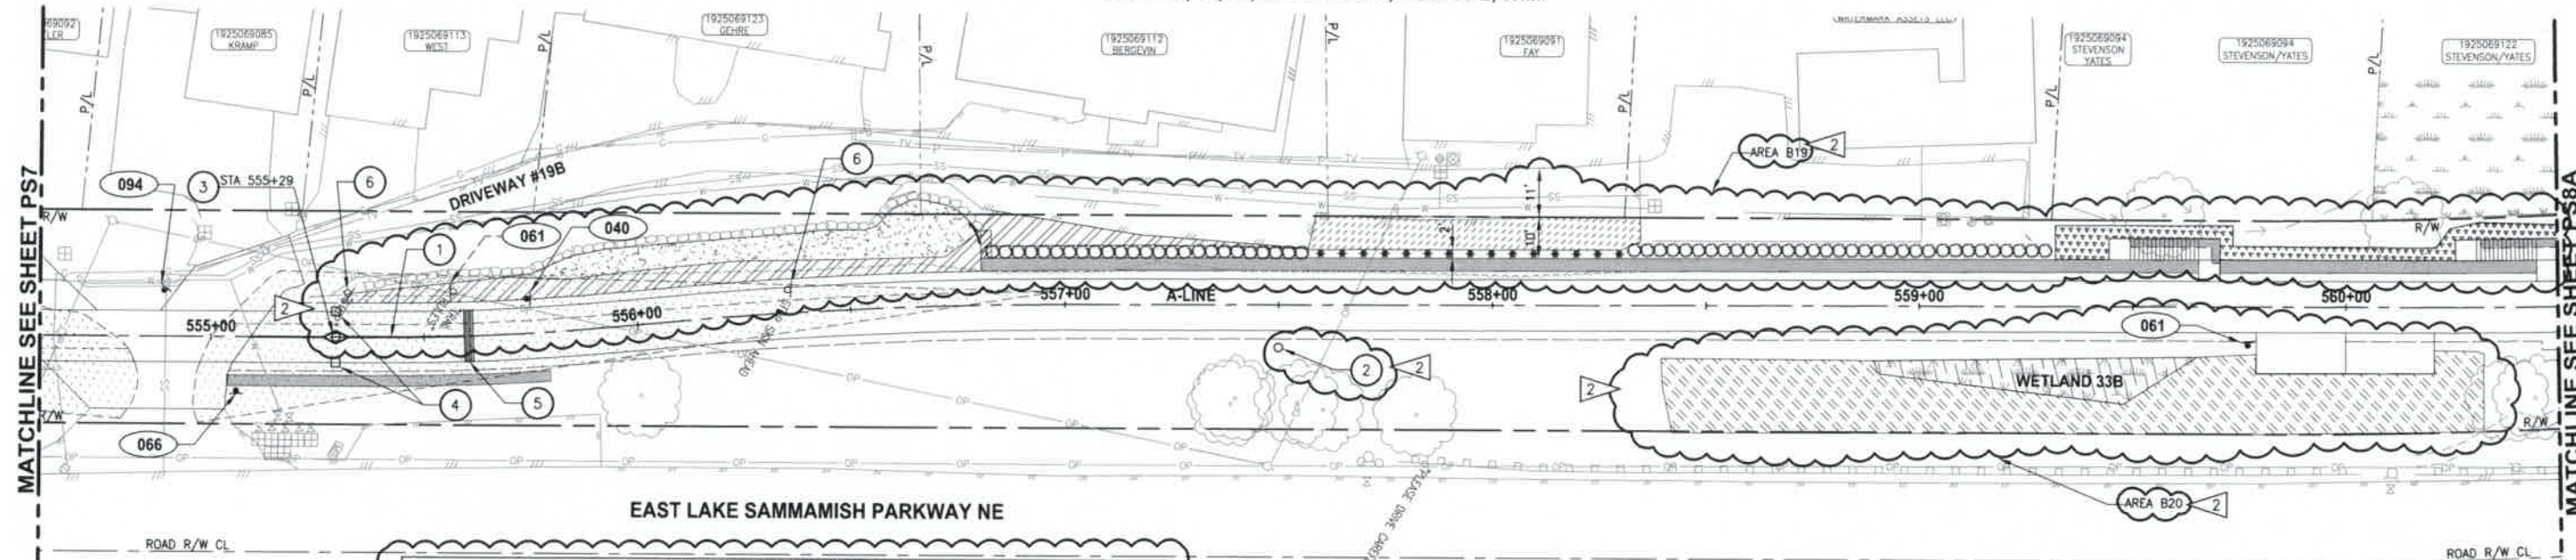


EAST LAKE SAMMAMISH PARKWAY NE

PLANTING QUANTITY TAB
- THIS SHEET ONLY -

SYMBOL	COMMON NAME	BOTANICAL NAME	MINIMUM SIZE	QUANTITY BY AREA	AREA B19	AREA B20	AREA B21
PLANTING AREA							
LOW SHRUBS - SPACE 2.5' O.C.							
	KINKINNICK	ARCTOSTAPHYLOS UVA-URS	#1 CONTAINER	70		31	
	SAND STRAWBERRY	FRAGARIA CHILOENSIS	#1 CONTAINER	70		30	
	SALAL	GAULTHERIA SHALLON	#1 CONTAINER	35		30	
SHRUBS - SPACE 3' O.C.							
	EMERALD GREEN ARBOREVITAE	THUJA OCCIDENTALIS 'SMARAGD'	48" TALL	33			
VINES - SPACE 5' O.C.							
	BOSTON IVY	PARTHENOCISSUS TRICUSPIDATA	#2 CONTAINER	15			
WETLAND BUFFER PLANTS							
TREES - SPACE 8' O.C.							
	BIG-LEAF MAPLE	ACER MACROPHYLLUM	1" CALIPER	15			
	OREGON ASH	FRAXINUS LATIFOLIA	1" CALIPER	5			
	DOUGLAS FIR	PSUEDOTSUGA MENZIESII	3" TALL	15			
	WESTERN RED CEDAR	THUJA PLICATA	3" TALL	15			
SHRUBS - SPACE 4' O.C.							
	COMMON SNOWBERRY	SYMPHORICARPOS ALBUS	#1 CONTAINER	39			
	NOOTKA ROSE	ROSA NUTKANA	#1 CONTAINER	39			
	PACIFIC NINEBARK	PHYSOCARPOS CAPITATUS	#1 CONTAINER	20			
WETLAND PLANTS - SPACE 12" O.C.							
	SLOUGH SEDGE	CAREX OBNUPTA	10 CU. IN. PLUG	164			
	SMALL-FRUITED BULRUSH	SCIRPUS MICROCARPUS	10 CU. IN. PLUG	164			
	SPREADING RUSH	JUNCUS PATENS	10 CU. IN. PLUG	164			

PLAN

SCALE IN FEET

 

LEGEND:

XXX SIGN, SEE SHEET PS-11 FOR SIGN SCHEDULE.

14.5' X 19.5' SIGHT DISTANCE TRIANGLE FOR STOP CONTROLLED INTERSECTION.

- PLANTING AREA SEE PLANT LIST AND DETAILS ON SHEET PS-11
- LOW GROWTH NATIVE SHRUB PLANT MIX
- EXISTING LANDSCAPE TO REMAIN
- NEW PAVEMENT
- WILDFLOWER SEEDING

PAVEMENT MARKING AND SIGNING
CONSTRUCTION NOTES:

- INSTALL BOLLARD STRIPING PER DETAIL (MD1, MD2)
- INSTALL TRASH CAN AND PET WASTE STATION. SEE SPECIFICATIONS FOR DETAILS.
- INSTALL REMOVABLE BOLLARD PER DETAIL (MD1)
- INSTALL FIXED BOLLARDS PER DETAIL (MD1)
- CONCRETE WARNING BAND PER DETAIL (MD1)
- REMOVE AND DISPOSE EXISTING SIGN.

LANDSCAPE CONSTRUCTION NOTES:


- PLACE 3" SOIL AMENDMENT AND TILL TO 10" DEPTH.
- PLACE 3" FINE COMPOST.
- PLACE 6" TOPSOIL A.
- PLACE 3" WOOD CHIP MULCH.
- SEED AREA WITH EROSION CONTROL SEED MIX.

ACCESS ROAD

EAST LAKE SAMMAMISH PARKWAY NE

PLAN

SCALE IN FEET

 

ONE INCH AT FULL SCALE.
IF NOT, SCALE ACCORDINGLY

FILE NAME: BIL1521075P15T03PS6-10
JOB NO: 554-1521-075-P15T04B
DATE: SEPTEMBER 2013

Parametrix

411 106TH AVENUE N.E., SUITE 100
BELLEVUE, WASHINGTON 98004
P: 425.458.8200 F: 425.458.8300
www.parametrix.com

ENGINEERING PLANNING ENVIRONMENTAL SCIENCES

PROJECT NAME

EAST LAKE SAMMAMISH
MASTER PLAN TRAIL
NORTH SAMMAMISH SEGMENT
SAMMAMISH, WA

PAVEMENT MARKING, SIGNING
AND
LANDSCAPE PLAN


SHEET NO.
116 OF 128

PS8

CITY OF SAMMAMISH APPROVAL	
City Engineer	Date
Community Development	Date

DPER ACTIVITY NUMBER
GRDE12-0017/SHOR12-0003
FEDERAL AID # STPE-2017 (126)

REVISIONS	DATE	BY	DESIGNED
2	FD 1, 50	1/8/15	JS
DRAWN: B. PURGANAN			
CHECKED: Y. HO			
APPROVED: J. DVORAK			

 


- 1 INSTALL BOLLARD STRIPING PER DETAIL 5
MDT 1
MD2
- 2 INSTALL TRASH CAN AND PET WASTE STATION.
SEE SPECIFICATIONS FOR DETAILS.
- 3 INSTALL REMOVABLE BOLLARD PER DETAIL 1
MDT
- 4 INSTALL FIXED BOLLARDS PER DETAIL 2
MDT
- 5 CONCRETE WARNING BAND PER DETAIL 4
MDT
- 6 REMOVE AND DISPOSE EXISTING SIGN.

1. PLACE 3" SOIL AMENDMENT AND TILL TO 10" DEPTH.
2. PLACE 3" FINE COMPOST.
3. PLACE 6" TOPSOIL A.
4. PLACE 3" WOOD CHIP MULCH.
5. SEED AREA WITH EROSION CONTROL SEED MIX.

XXX SIGN, SEE SHEET PS-11 FOR SIGN SCHEDULE

14.5' X 195' SIGHT DISTANCE TRIANGLE FOR STOP CONTROLLED INTERSECTION.


- | | |
|--|---|
| | PLANTING AREA. SEE PLANT LIST AND DETAILS ON SHEET MP4. |
| | LOW GROWTH NATIVE SHRUB PLANT MIX |
| | NARROW EVERGREEN SCREENING PLANTS |
| | EXISTING LANDSCAPE TO REMAIN |
| | NEW PAVEMENT |
| | NATIVE TREE AND SHRUB MIX |
| | WILDFLOWER SEEDING |

PLANTING QUANTITY TAB - THIS SHEET ONLY -				
SYMBOL	PLANT COMMON NAME	PLANT BOTANICAL NAME	MINIMUM SIZE	QUANTITY BY AREA
PLANTING AREAS				AREA B22
	LOW SHRUBS - SPACE 2.5' O.C.			
	KINNICKINNICK	ARCTOSTAPHYLOS UVA-URSI	#1 CONTAINER	31
	SALAL	GAULTHERIA SHALLON	#1 CONTAINER	30
	LOW OREGON GRAPE	MAHONIA REPANS	#1 CONTAINER	30

PLAN

SCALE IN FEET

0 20' 40'



PLAN

SCALE IN FEET

0 20' 40'



REVISIONS	DATE	BY	DESIGNED B. THOMAS
2 FD 50	1/16/15	J5	DRAWN B. PURGANAN
			CHECKED
			APPROVED H. DYDRAK

ONE INCH AT FULL SCALE
IF NOT, SCALE ACCORDINGLY

FILE NAME
BL1521075P15T03PS6-10

JOB No.
554-1521-075-P15T04B

DATE
SEPTEMBER 2013



Parametrix

411 108TH AVENUE N.E., SUITE 100
BELLEVUE, WASHINGTON 98004
T 425.452.6200 F 425.452.6262
www.parasoft.com

ENGINEERING, PLANNING, ENVIRONMENTAL SCIENCE

PROJECT NAME

**EAST LAKE SAMMAMISH
MASTER PLAN TRAIL
NORTH SAMMAMISH SEGMENT**
SAMMAMISH, WA


PAVEMENT MARKING, SIGNING
AND
LANDSCAPE PLAN

DPER ACTIVITY NUMBER
 GRDE12-0017/SHOR12-0003
 FEDERAL AID # STPE-2017 /126

CITY OF SAMMAMISH APPROVAL	
City Engineer	Date
Community Development	Date

SHEET NO.
117 OF 128

PS8A

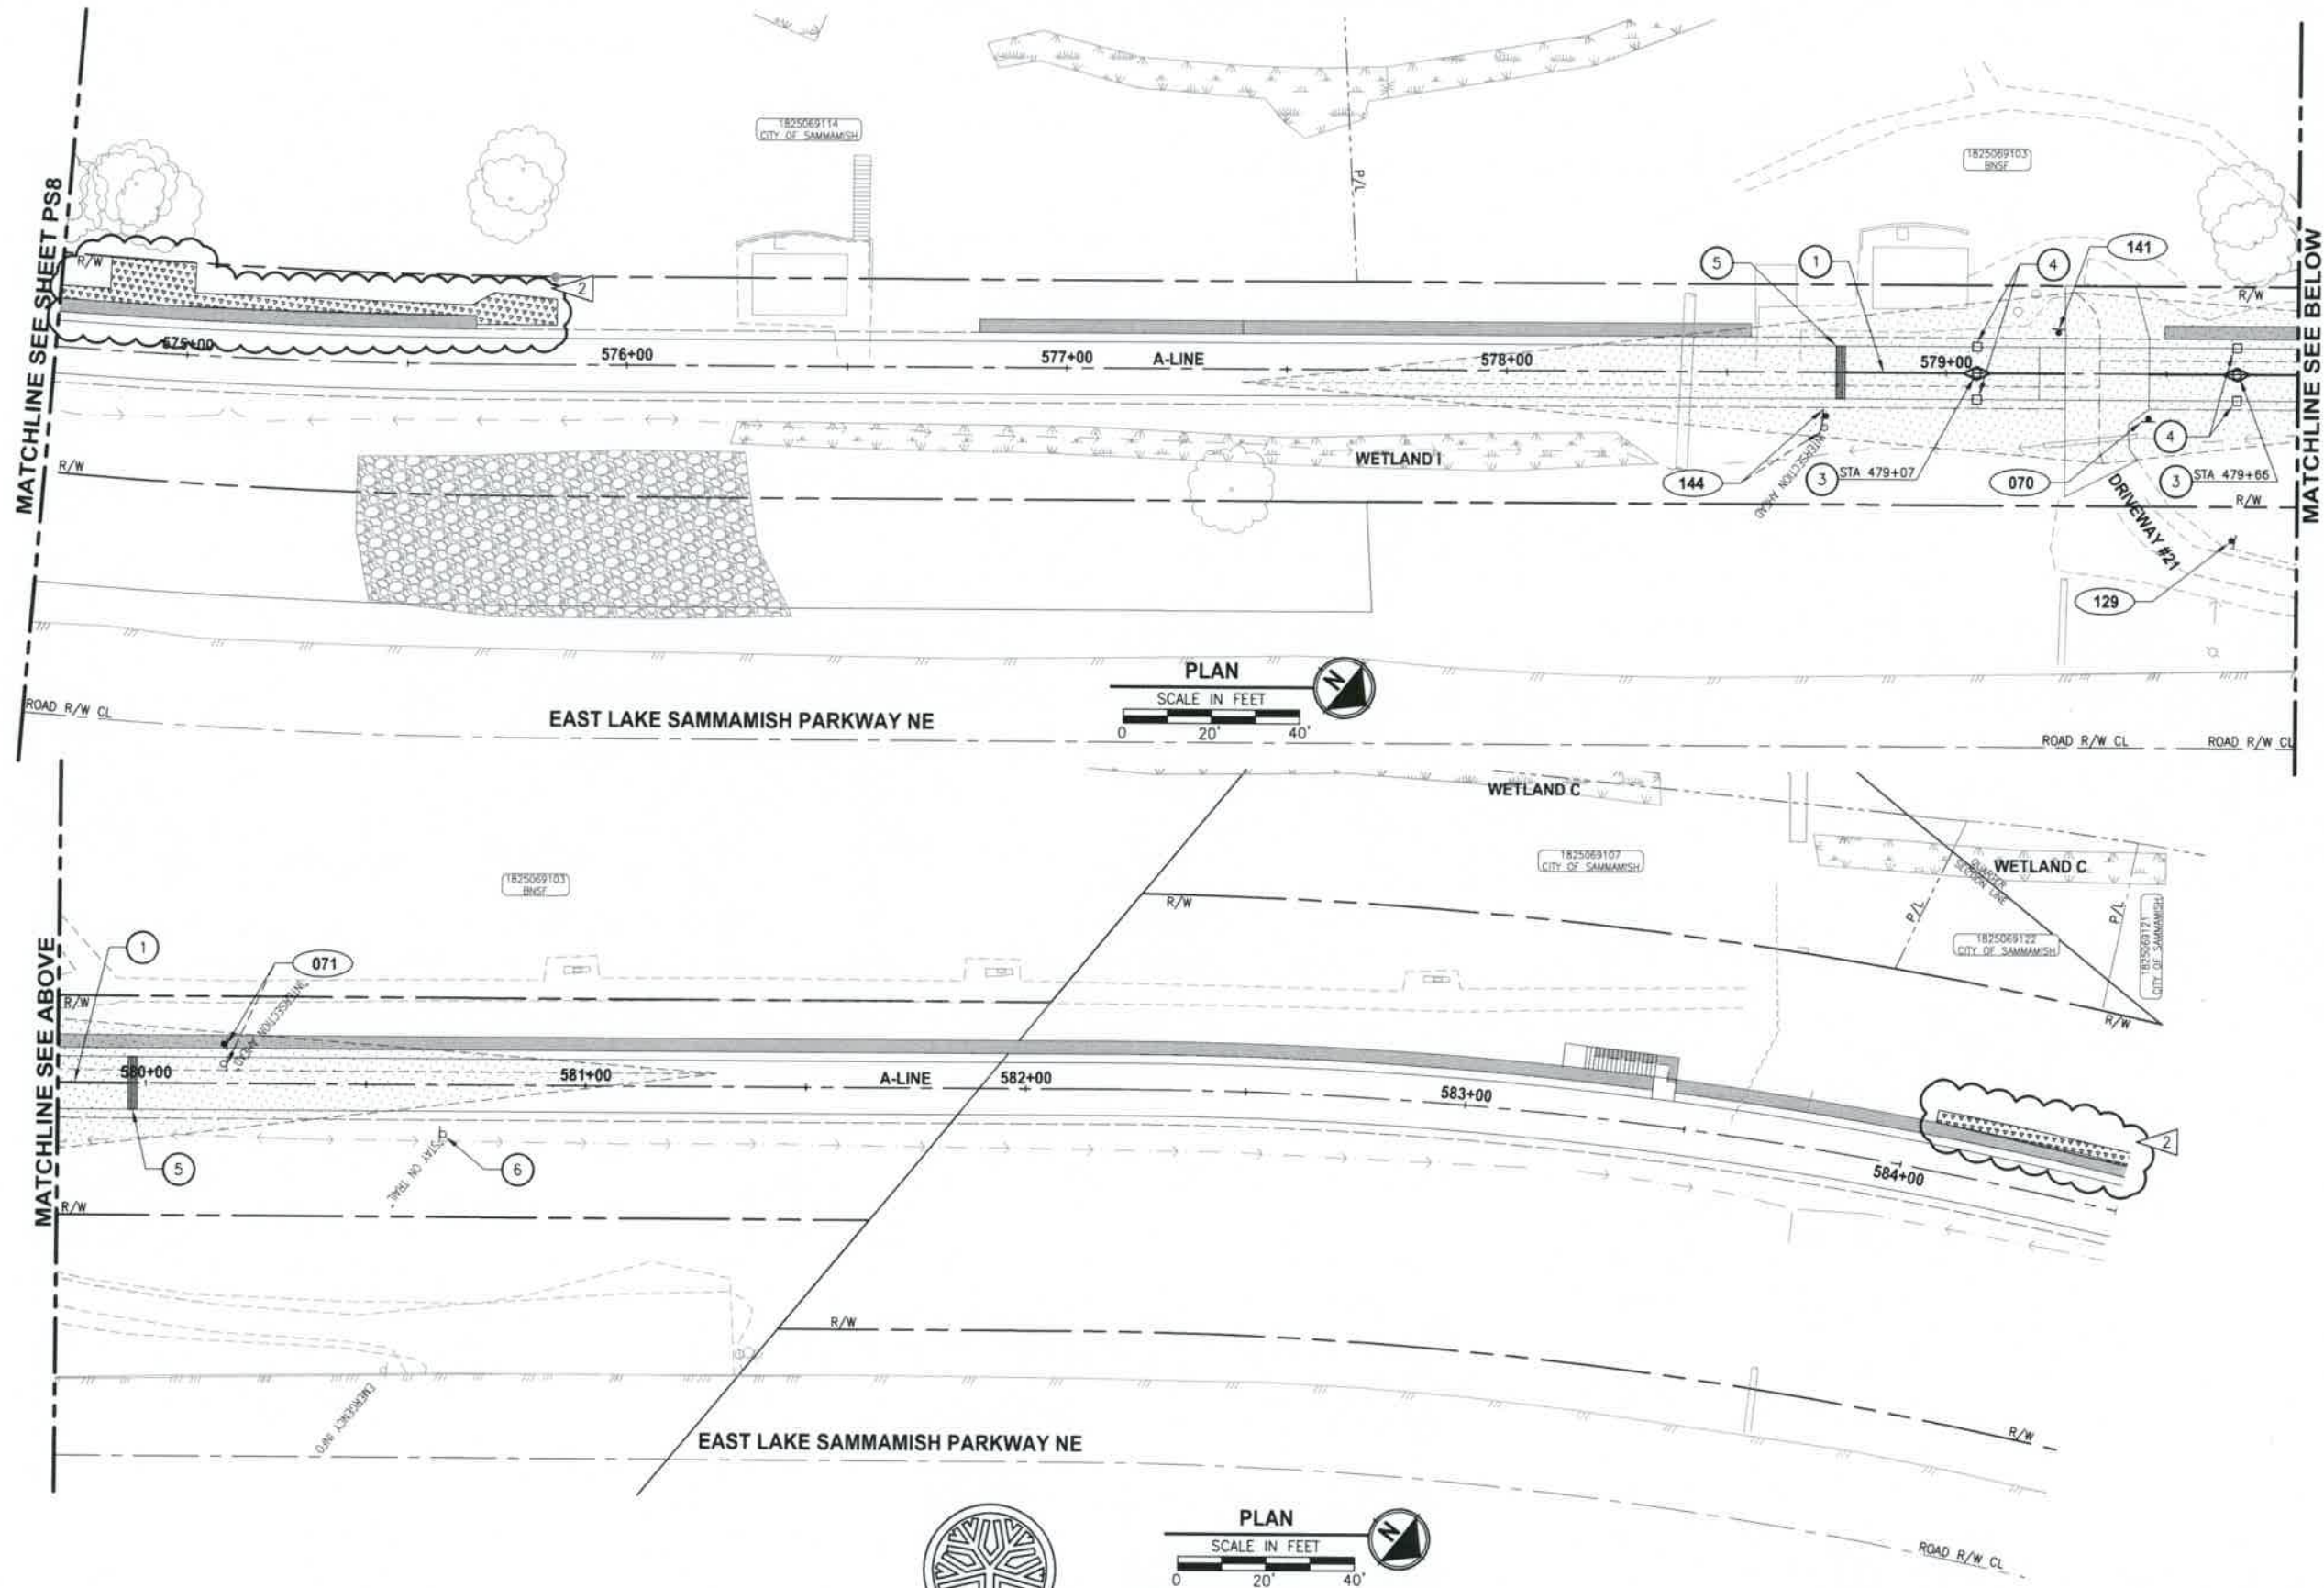

PAVEMENT MARKING AND SIGNING CONSTRUCTION NOTES:

1. INSTALL BOLLARD STRIPING PER DETAIL 5 MD1 1 MD2
2. INSTALL TRASH CAN AND PET WASTE STATION. SEE SPECIFICATIONS FOR DETAILS.
3. INSTALL REMOVABLE BOLLARD PER DETAIL 1 MD1
4. INSTALL FIXED BOLLARDS PER DETAIL 2 MD1
5. CONCRETE WARNING BAND PER DETAIL 4 MD1
6. REMOVE AND DISPOSE EXISTING SIGN.

LANDSCAPE CONSTRUCTION NOTES:

1. PLACE 3" SOIL AMENDMENT AND TILL TO 10" DEPTH.
2. PLACE 3" FINE COMPOST.
3. PLACE 6" TOPSOIL A.
4. PLACE 3" WOOD CHIP MULCH.
5. SEED AREA WITH EROSION CONTROL SEED MIX.

LEGEND:

XXX SIGN, SEE SHEET PS-11 FOR SIGN SCHEDULE.

14.5' X 19.5' SIGHT DISTANCE TRIANGLE FOR STOP CONTROLLED INTERSECTION.

- PLANTING AREA. SEE PLANT LIST AND DETAILS ON SHEET MP4.
- LOW GROWTH NATIVE SHRUB PLANT MIX
- NARROW EVERGREEN SCREENING PLANTS
- EXISTING LANDSCAPE TO REMAIN
- NEW PAVEMENT
- NATIVE TREE AND SHRUB MIX
- WILDFLOWER SEEDING

CITY OF SAMMAMISH APPROVAL	
City Engineer	Date
Community Development	Date

DPER ACTIVITY NUMBER
GRDE12-0017/SHOR12-0003
FEDERAL AID # STPE-2017 (126)

PATH: U:\P50\Projects\1521-KingCo\554-1521-075-ELST\955\Drawings\Task 01\Drawings\PS9.dwg
PLOT BY: purganan DATE: Wednesday, January 28, 2015 1:58:18 PM
LAYOUT: PS9

REVISIONS	DATE	BY	DESIGNED
2	FD 50	1/16/15	JS
			B. THOMAS
			DRAWN
			B. PURGANAN
			CHECKED
			Y. HO
			APPROVED
			J. DVORAK

ONE INCH AT FULL SCALE.
IF NOT, SCALE ACCORDINGLY
FILE NAME
BL1521075P15T03PS6-10
JOB NO.
554-1521-075-P15T04B
DATE
SEPTEMBER 2013



Parametrix
411 108TH AVENUE N.E. SUITE 1000
BELLEVUE, WASHINGTON 98004
T: 425.458.6200 F: 425.458.6063
www.parametrix.com

ENGINEERING, PLANNING, ENVIRONMENTAL SCIENCES


PROJECT NAME
EAST LAKE SAMMAMISH
MASTER PLAN TRAIL
NORTH SAMMAMISH SEGMENT
SAMMAMISH, WA

PAVEMENT MARKING, SIGNING
AND
LANDSCAPE PLAN

SHEET NO.
118 OF 128
PS9

PATH: U:\PS0\Projects\1521-KingCo\554-1521-075-ELST\985eca\CADD\Phase 17\Task 01\DWG\ PLOTTED BY: purgaban DATE: Wednesday, January 28, 2015 1:58:28 PM LAYOUT: PS10

SEC'S 18, 19, 20, 29 TWP. 25 N., RGE. 06 E, W.M.

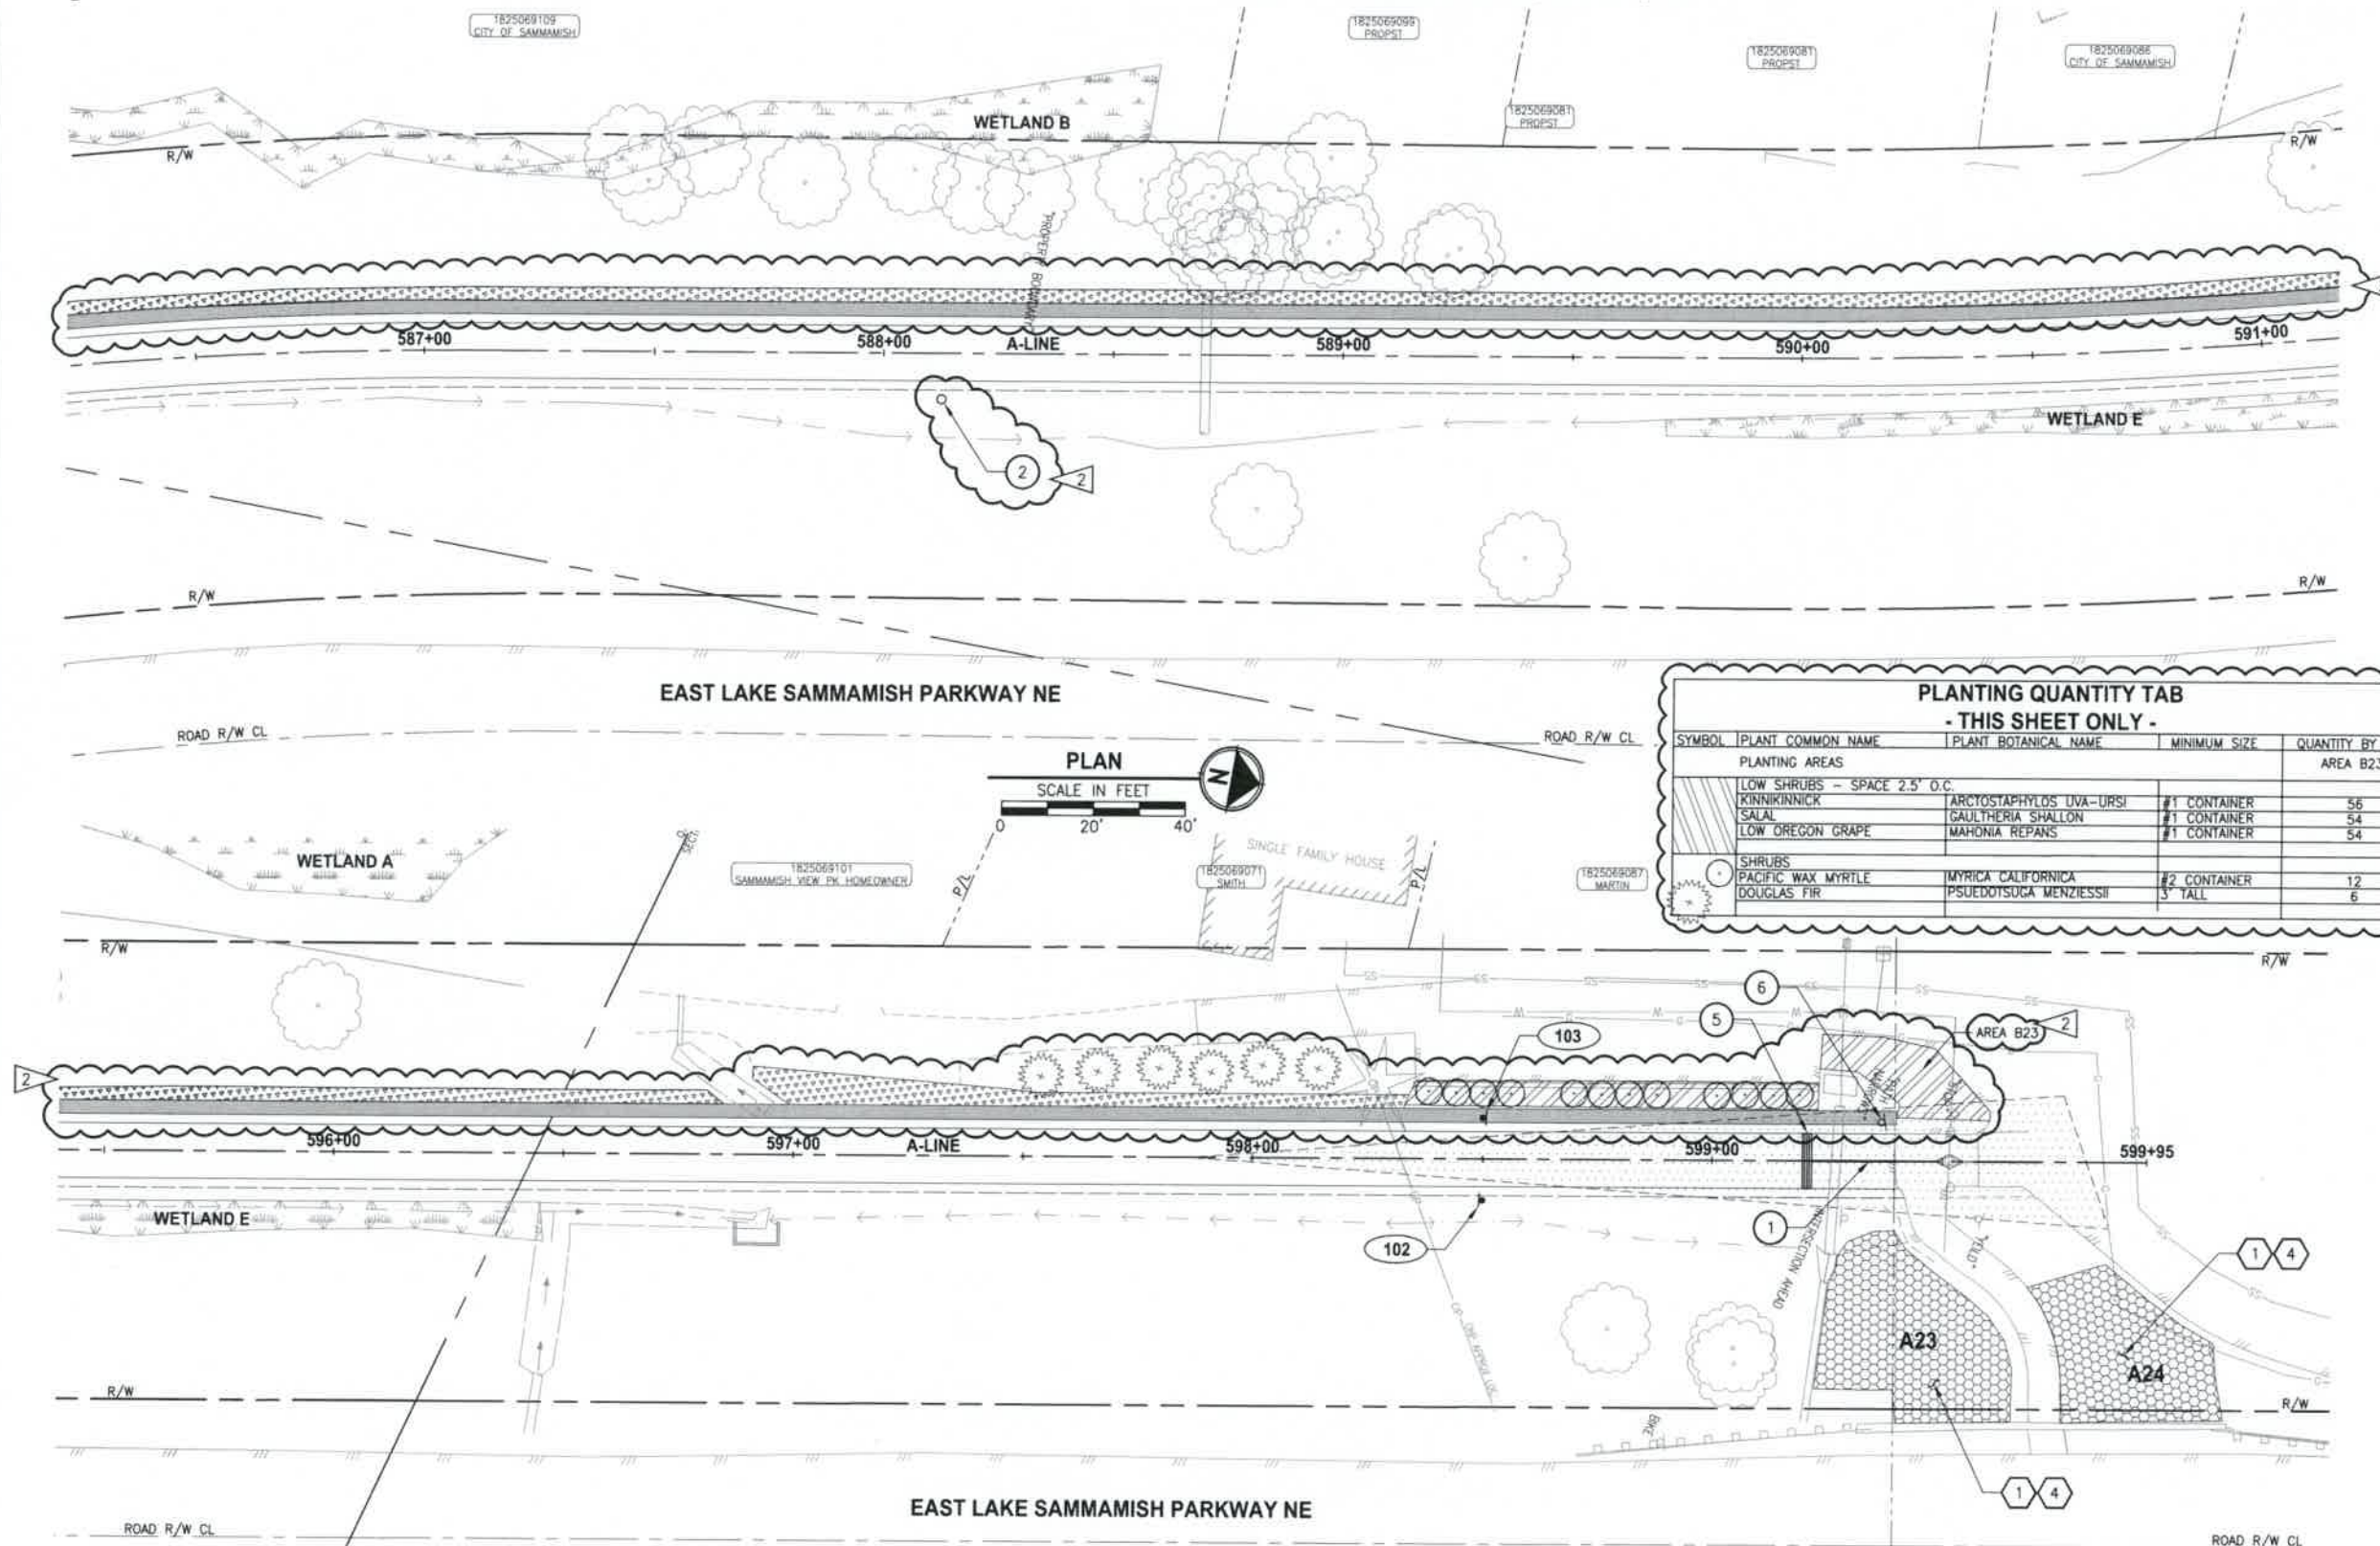

EAST LAKE SAMMAMISH PARKWAY NE



PLANTING QUANTITY TAB - THIS SHEET ONLY -			
SYMBOL	PLANT COMMON NAME	PLANT BOTANICAL NAME	MINIMUM SIZE
PLANTING AREAS			
	LOW SHRUBS - SPACE 2.5' O.C.		
	KINKINNICK	ARCTOSTAPHYLOS UVA-URS	#1 CONTAINER
	SALAL	GAULTHERIA SHALLON	#1 CONTAINER
	LOW OREGON GRAPE	MAHONIA REPENS	#1 CONTAINER
	SHRUBS		
	PACIFIC WAX MYRTLE	MYRTICA CALIFORNICA	#2 CONTAINER
	DOUGLAS FIR	PSUEDOTSUGA MENZIESII	3" TALL

PAVEMENT MARKING AND SIGNING CONSTRUCTION NOTES:

1. INSTALL BOLLARD STRIPING PER DETAIL 5 MD1 1 MD2
2. INSTALL TRASH CAN AND PET WASTE STATION. SEE SPECIFICATIONS FOR DETAILS.
3. INSTALL REMOVABLE BOLLARD PER DETAIL 1 MD1
4. INSTALL FIXED BOLLARDS PER DETAIL 2 MD1
5. CONCRETE WARNING BAND PER DETAIL 4 MD1
6. REMOVE AND DISPOSE EXISTING SIGN.

LANDSCAPE CONSTRUCTION NOTES:

1. PLACE 3" SOIL AMENDMENT AND TILL TO 10" DEPTH.
2. PLACE 3" FINE COMPOST.
3. PLACE 6" TOPSOIL A.
4. PLACE 3" WOOD CHIP MULCH.
5. SEED AREA WITH EROSION CONTROL SEED MIX.

LEGEND:

XXX SIGN, SEE SHEET PS-11 FOR SIGN SCHEDULE.

14.5' X 19.5' SIGHT DISTANCE TRIANGLE FOR STOP CONTROLLED INTERSECTION.

- PLANTING AREA. SEE PLANT LIST AND DETAILS ON SHEET MP4.
- LOW GROWTH NATIVE SHRUB PLANT MIX
- NARROW EVERGREEN SCREENING PLANTS
- EXISTING LANDSCAPE TO REMAIN
- NEW PAVEMENT
- NATIVE TREE AND SHRUB MIX
- WILDFLOWER SEEDING

PLANTING QUANTITY TAB - THIS SHEET ONLY -

ITEM	QUANTITY BY AREA	
PLANTING AREAS	A23 1,242 SF	A24 981 SF
SHRUBS - SPACE 5' O.C.		
VINE MAPLE	6	-
WESTERN HAZEL	6	-
OCEAN SPRAY	6	-
NODDIA ROSE	6	11
PACIFIC WAX MYRTLE	-	7
INDIAN PLUM	9	-
SNOWBERRY	9	-
LOW SHRUBS - SPACE 2.5' O.C.		
LOW OREGON GRAPE	23	54
SALAL	23	54
SWORD FERN	23	-

CITY OF SAMMAMISH APPROVAL	
City Engineer	Date
Community Development	Date

DPER ACTIVITY NUMBER
GRDE12-0017/SHOR12-0003
FEDERAL AID # STPE-2017 (126)

REVISIONS	DATE	BY	DESIGNED
2	FD 1, 50	9/17/14	JS
			B. THOMAS
			DRAWN
			B. PURGANAN
			CHECKED
			Y. HO
			APPROVED
			J. DVORAK

ONE INCH AT FULL SCALE:
IF NOT, SCALE ACCORDINGLY

FILL NAME
BL1521075P15T03PS6-10

JOB No.
554-1521-075-P15T04B

DATE
SEPTEMBER 2013



Parametrix
ENGINEERING, PLANNING, ENVIRONMENTAL SCIENCES

411 10TH AVENUE N.E., SUITE 100
BELLEVUE, WASHINGTON 98004
T: 425.458.8200 F: 425.458.8303
www.parametrix.com

PROJECT NAME
**EAST LAKE SAMMAMISH
MASTER PLAN TRAIL
NORTH SAMMAMISH SEGMENT**
SAMMAMISH, WA

**PAVEMENT MARKING, SIGNING
AND
LANDSCAPE PLAN**

SHEET NO.
119 OF 128
PS10