


APPENDIX B

DRAWINGS

FILE: 104001.dwg PLOT SCALE: 1"=40' DATE: 11/30/90 TIME: 2:45pm PATH: C:\WINDA\WATER\0018 AND DRAWINGS\NORTH_CREEK\JRETS\1 NONE

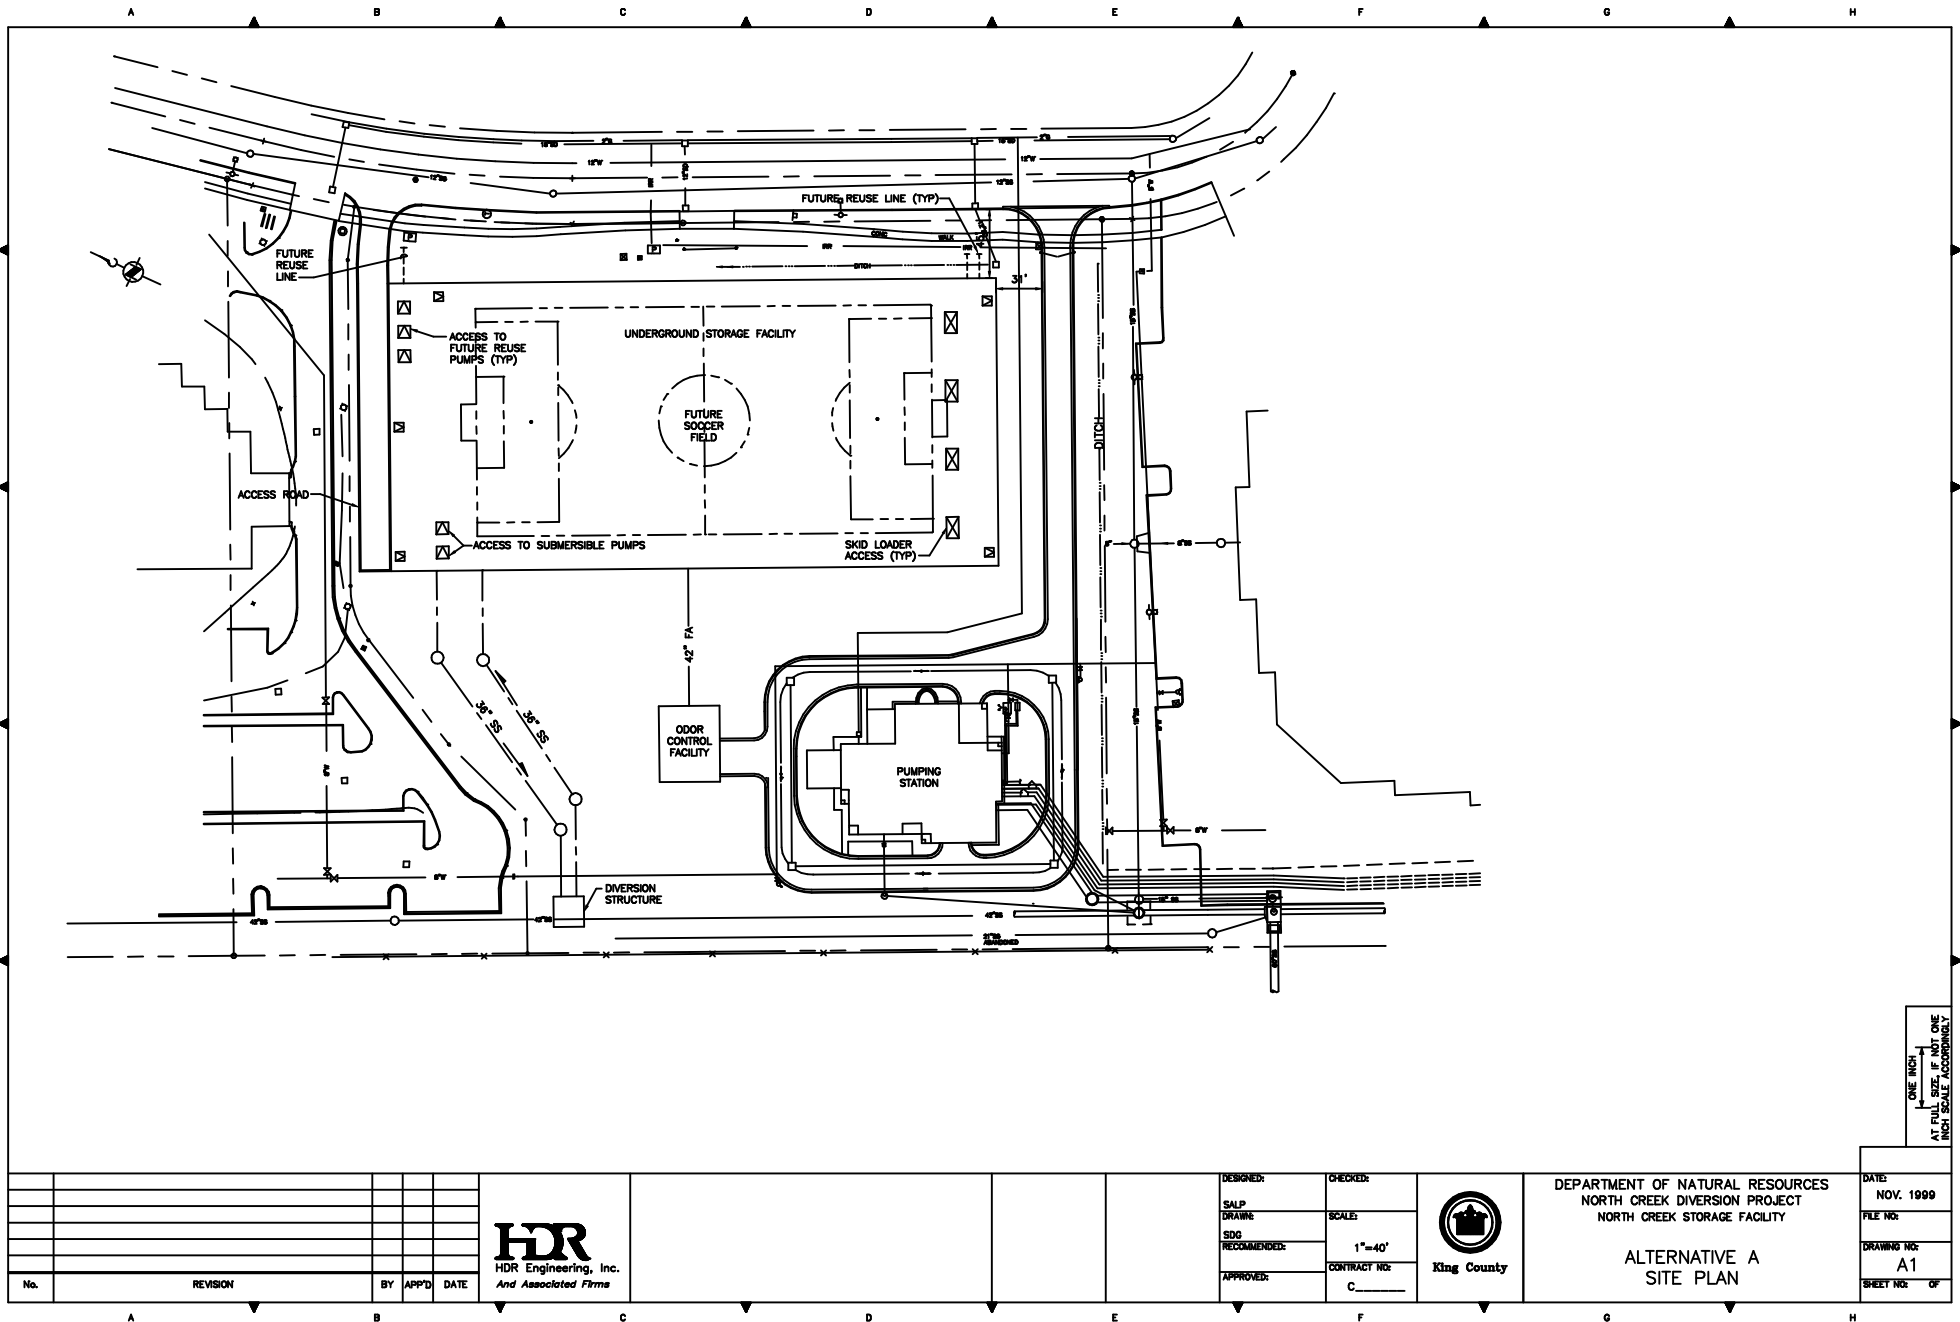

ONE INCH
AT FULL SIZE IF NOT ONE
FIRST SCALE ACCORDANT

No.	REVISION	BY	APP'D	DATE

HDR
HDR Engineering, Inc.
And Associated Firms

DESIGNED:	CALP
DRAWN:	DRABBE
SDO RECOMMENDED:	SDO
APPROVED:	


CHECKED:	SCALE:
	1"=40'
CONTRACT NO:	
	C



DEPARTMENT OF NATURAL RESOURCES
NORTH CREEK DIVERSION PROJECT
NORTH CREEK STORAGE FACILITY



ALTERNATIVE A
SITE PLAN

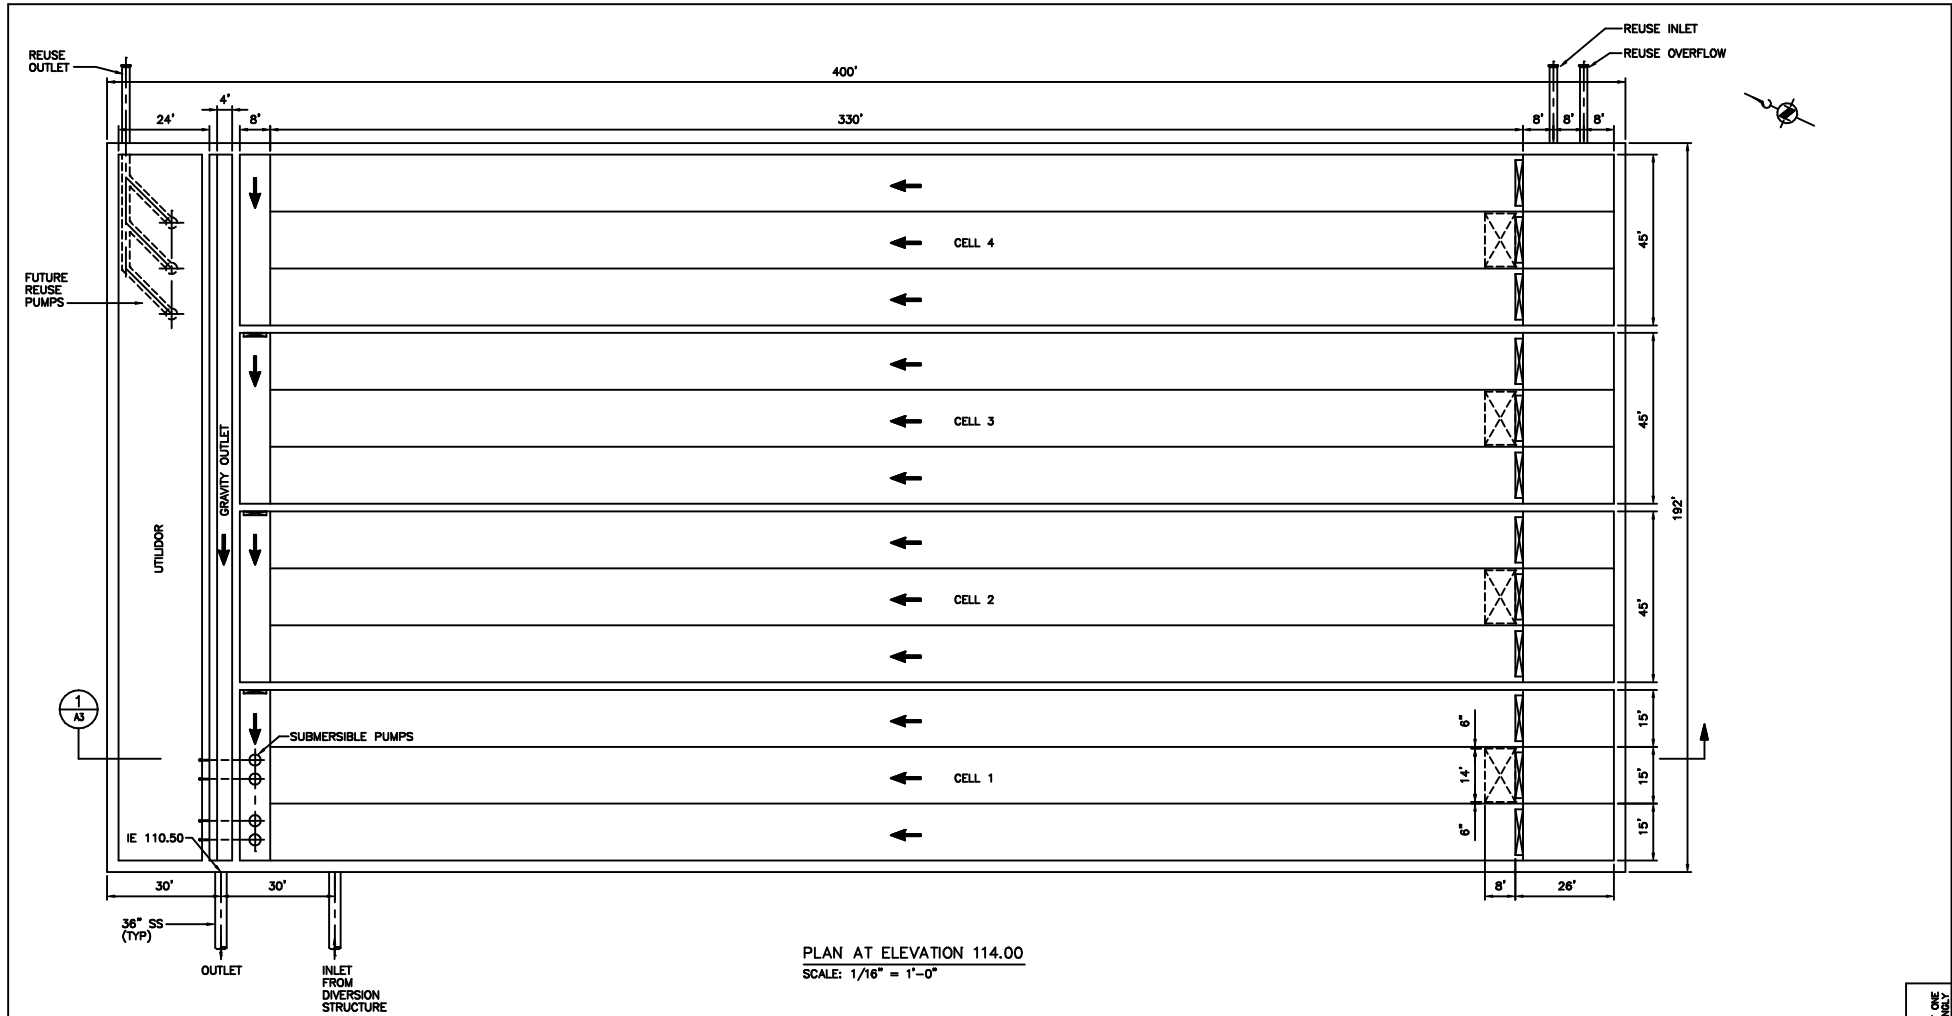
DATE:	NOV. 1990
FILE NO:	
DRAWING NO:	A1
SHEET NO:	OF



PLAN AT ELEVATION 114.00
SCALE: 1/16" = 1'-0"

ONE INCH
AT FULL SIZE, IF NOT ONE
INCH SCALE ACCORDINGLY

					 HDR HDR Engineering, Inc. And Associated Firms						DESIGNED:	CHECKED:	 King County	DEPARTMENT OF NATURAL RESOURCES NORTH CREEK DIVERSION PROJECT NORTH CREEK STORAGE FACILITY	DATES NOV. 1999
											SAP	SCALE:		FILE NO:	
											DRAWING	1/16"=1'-0"		DRAWING NO:	
											SDG	CONTRACT NO:		A2	
											RECOMMENDED	C		SHEET NO: OF	
No.	REVISION	BY	APPD	DATE											

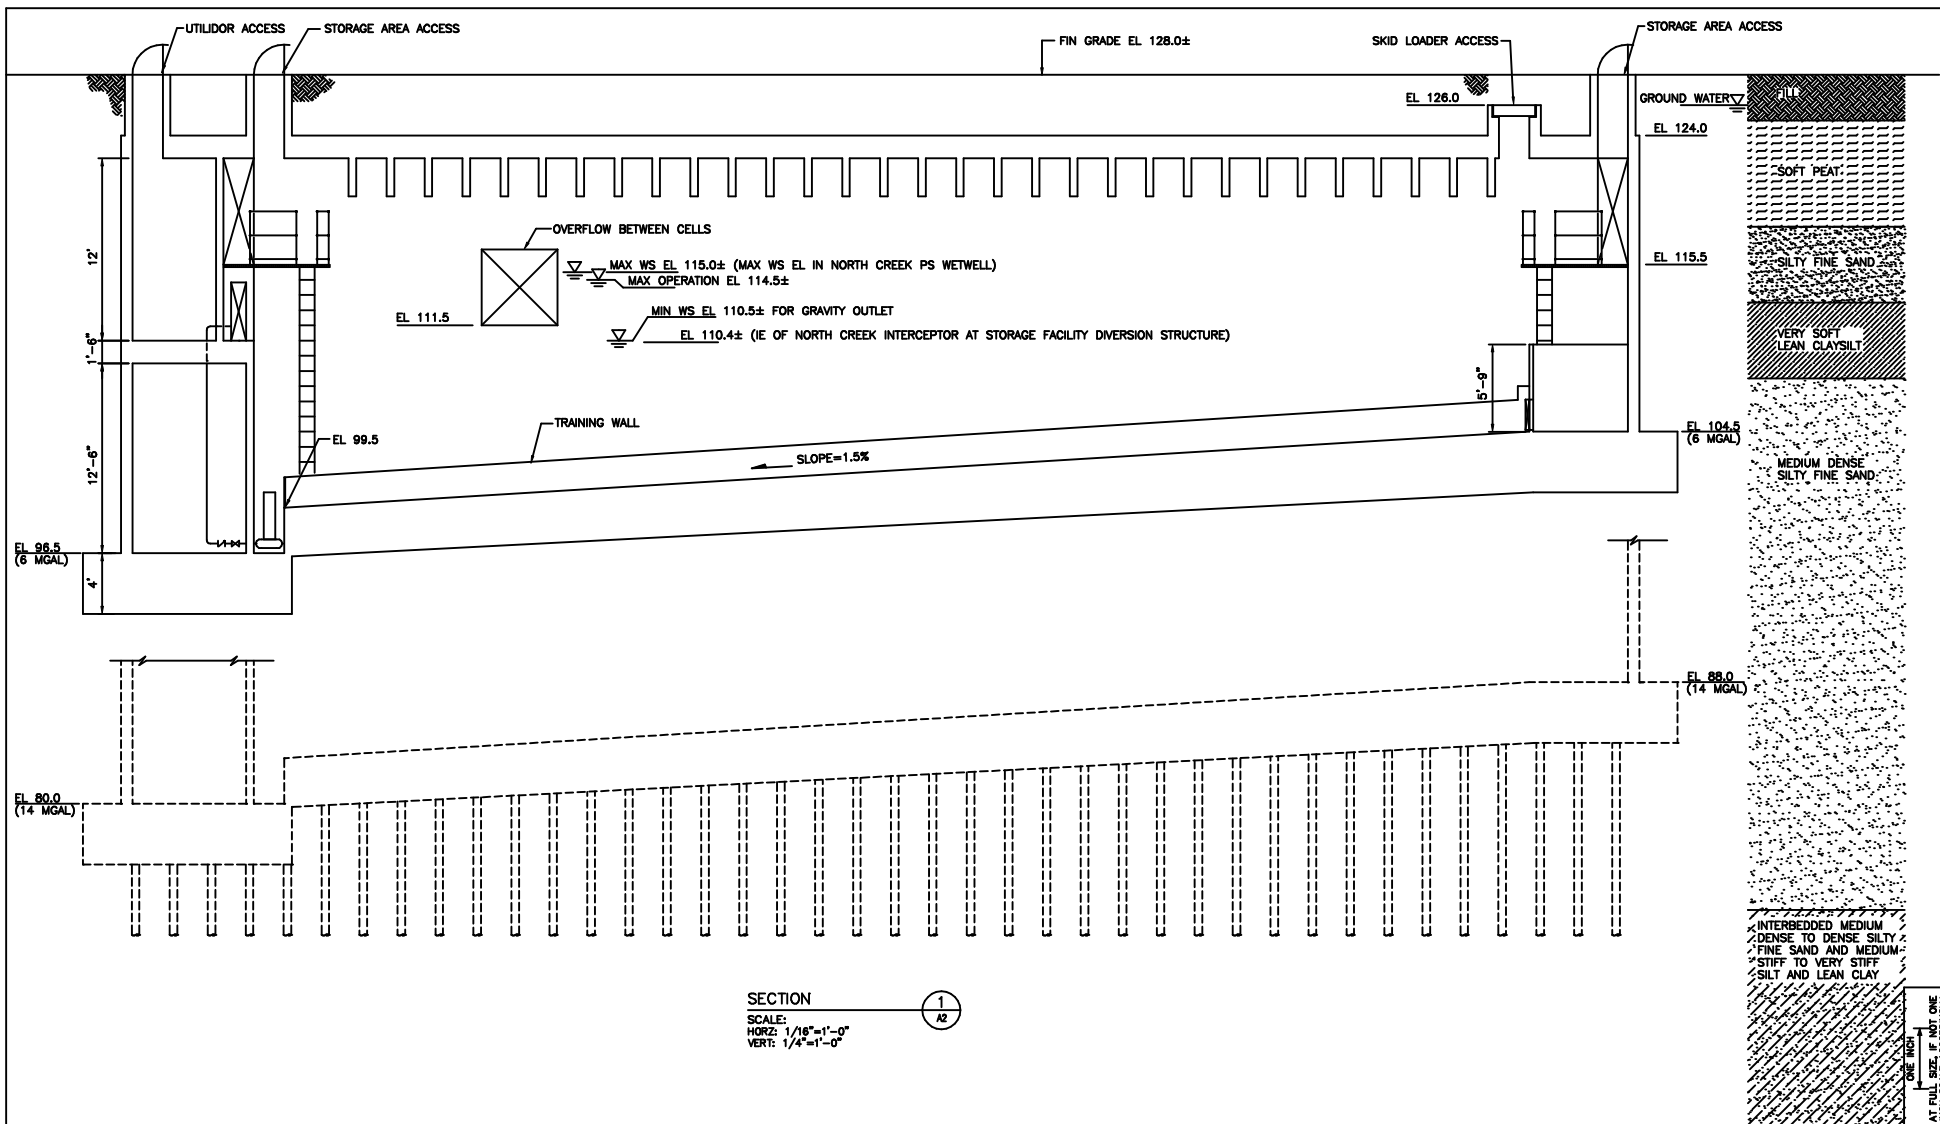

SECTION
SCALE:
HORZ: 1/16"=1'-0"
VERT: 1/4"=1'-0"

1
A2

No.	REVISION	BY	APP'D	DATE

HDR
HDR Engineering, Inc.
And Associated Firms


DESIGNED:
CALP
DRAWN:
SDO
RECOMMENDED:
APPROVED:
SCALE:
AS NOTED
CONTRACT NO:
C



DEPARTMENT OF NATURAL RESOURCES
NORTH CREEK DIVERSION PROJECT
NORTH CREEK STORAGE FACILITY
SECTION - ALTERNATIVE A

DATE:
NOV. 1999
FILE NO:
DRAWING NO:
A3
SHEET NO: 01

FILE: 1646081.dwg PLOT SCALE: 1"=40' DATE: 12/01/90 TIME: 08:34am PATH: C:\WINDA\WATER\00016 AND DRAWINGS\NORTH_CREEK\JREF(S).NONE

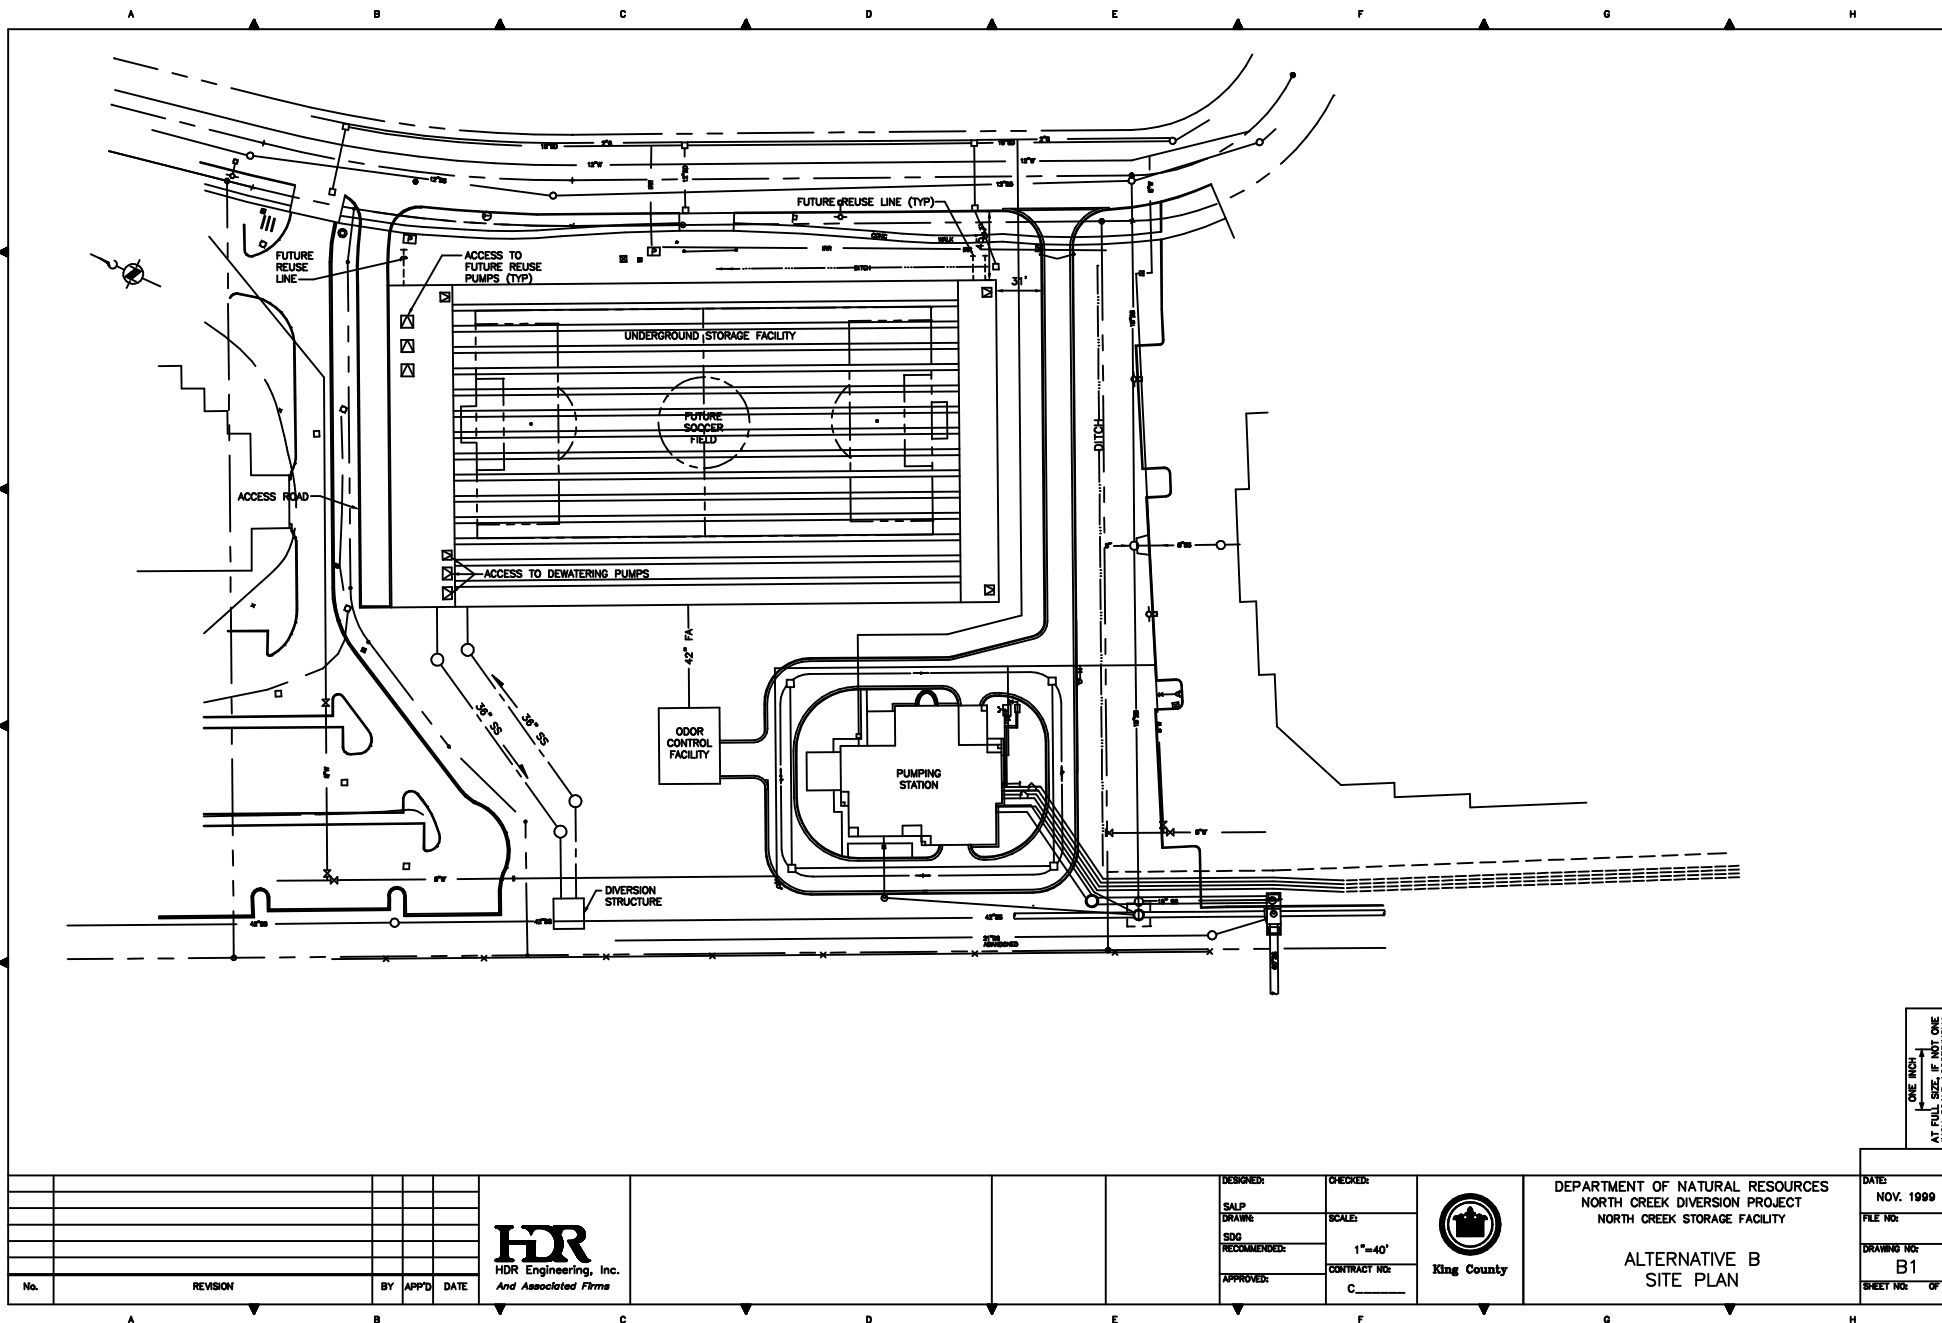

No.	REVISION	BY	APP'D	DATE

HDR
HDR Engineering, Inc.
And Associated Firms

DESIGNED:
CALP
DRAWN:
SDO
RECOMMENDED:
APPROVED:
CHECKED:
SCALE:
1"=40'
CONTRACT NO:
C



DEPARTMENT OF NATURAL RESOURCES
NORTH CREEK DIVERSION PROJECT
NORTH CREEK STORAGE FACILITY

ALTERNATIVE B
SITE PLAN

DATE:
NOV. 1990
FILE NO:
DRAWING NO:
B1
SHEET NO: OF

ONE INCH
AT FULL SIZE, IF NOT ONE
INCH SCALE ACCORDINGLY

[illegible]

1
B2

SCALE:
HORIZ: 1/16"=1'-0"
VERT: 1/4"=1'-0"

No.	REVISION	BY	APP'D	DATE



DESIGNED:	CHECKED:
SALP	
DRAWING	SCALE:
SDG	
RECOMMENDED:	AS NOTED
	CONTRACT NO:
APPROVED:	C



SECTION – ALTERNATIVE B

DATE:	NOV. 1999
FILE NO:	
DRAWING NO:	B3
SHEET NO:	OF