

SITE PREPARATION NOTES:

- 1 REMOVE AND SALVAGE CHAIN LINK FENCE. SEE AL SHEETS FOR NEW LOCATION.
- 2 REMOVE AND SALVAGE SIGN. SEE PS SHEETS FOR NEW LOCATION.
- 3 REMOVE AND DISPOSE WOOD BOARD FENCE.
- 4 REMOVE AND DISPOSE BOLLARDS.
- 5 REMOVE AND SALVAGE SPLIT RAIL FENCE. SEE AL SHEETS FOR NEW LOCATION.
- 6 REMOVE TREE OUTSIDE OF CLEARING/GRUBBING LIMITS PER ARBORISTS' ASSESSMENT. TREE SHALL BE FLAGGED PRIOR TO REMOVAL.
- 7 REMOVE SOLAR LIGHTS.
- 8 RELOCATE PRESSURE SEWER CONNECTION. SEE AL SHEETS FOR NEW LOCATION.
- 9 REMOVE AND SALVAGE WOOD GUARDRAILS. SEE AL SHEETS FOR NEW LOCATION.
- 10 ADJUST STORM DRAIN MANHOLE/CATCH BASIN TO FINISHED GRADE.
- 11 REMOVE AND DISPOSE CONCRETE STAIRS.
- 12 REMOVE AND SALVAGE CHAIN LINK GATE. SEE AL SHEETS FOR NEW LOCATION.
- 13 REMOVE AND DISPOSE WOOD STAIRS.
- 14 REMOVE AND DISPOSE ROCKERY WALL.
- 15 REMOVE AND DISPOSE METAL FENCE.
- 16 RELOCATE POWER POLE. SEE AL SHEETS FOR NEW LOCATION.
- 17 REMOVE AND DISPOSE WOOD BOARD GATE.
- 18 RELOCATE POWER PANEL. SEE AL SHEETS FOR NEW LOCATION.
- 19 REMOVE AND DISPOSE CONCRETE BLOCK WALL.
- 20 REMOVE AND SALVAGE TRASH BAG DISPENSER.
- 21 RELOCATE TRASH CAN. SEE PS SHEETS FOR NEW LOCATION.
- 22 REMOVE AND DISPOSE WOOD POST.
- 23 REMOVE AND DISPOSE CULVERT PIPE.
- 24 REMOVE AND DISPOSE DRAINAGE STRUCTURE.
- 25 REMOVE AND DISPOSE DECK AND PORTABLE TOILET.
- 26 REMOVE AND DISPOSE IRRIGATION SYSTEM.
- 27 FISH EXCLUSION REQUIRED PRIOR TO CULVERT REMOVAL. SEE SPECIAL PROVISIONS FOR EROSION/WATER POLLUTION CONTROL.
- 28 INSTALL TEMPORARY SAFETY FENCE. SEE SPECIAL PROVISIONS.
- 29 REMOVE AND DISPOSE CONCRETE WALL.
- 30 REMOVE AND DISPOSE TIMBER WALL.
- 31 REMOVE AND DISPOSE TRENCH DRAIN.
- 32 REMOVE AND DISPOSE METAL ELECTRONIC GATE AND POST.
- 33 REMOVE AND DISPOSE WATER LINE. SEE AL SHEETS FOR NEW LOCATION.
- 34 REMOVE AND DISPOSE SANITARY SEWER LINE. SEE AL SHEETS FOR NEW LOCATIONS.
- 35 RELOCATE POWER POLE, BY PSE. SEE AL SHEETS FOR NEW LOCATION.
- 36 REMOVE AND DISPOSE WOOD FENCE WITH CORRUGATED METAL SHEETING.
- 37 ADJUST WATER VALVE TO FINISHED GRADE.
- 38 RELOCATE PRIVATELY OWNED POWER METER. SEE AL SHEETS FOR NEW LOCATION.

LEGEND:

- REMOVE EXISTING GRAVEL SURFACE
- REMOVE ASPHALT PAVEMENT
- REMOVE CONCRETE PAVEMENT
- VEGETATION MANAGEMENT FOR SIGHT DISTANCE. SEE PS SHEETS FOR NEW PLANTS.
- TEMPORARY SAFETY FENCE

CITY OF SAMMAMISH APPROVAL

Jessie Hubert
City Engineer
Date: 9.16.13

Mona Davis
Community Development
Date: 9.16.13

DPER ACTIVITY NUMBER
GRDE12-0017/SHOR12-0003
FEDERAL AID # STPE-2017 (126)

PATH: U:\Bent\Projects\Clients\1521-1521-075-ELST\9958\cadd\Phase 15\Task 03\Drawn...
 PLOTTED BY: purgobut DATE: Thursday, September 12, 2013 12:05:09 PM
 LAYOUT: SP1

REVISIONS	DATE	BY	DESIGNED
			J. JUN
			B. PURGANAN
			Y. HO
			J. DVORAK

ONE INCH AT FULL SCALE. IF NOT, SCALE ACCORDINGLY

FILE NAME: BL1521075P15T03SP1-5
 JOB No.: 554-1521-075-P15T04B
 DATE: SEPTEMBER 2013



Parametrix
 ENGINEERING, PLANNING, ENVIRONMENTAL SCIENCES



411 109TH AVENUE N.E., SUITE 1800
 BELLEVUE, WASHINGTON 98004
 T. 425.458.6200 F. 425.458.6363
 www.parametrix.com

PROJECT NAME
**EAST LAKE SAMMAMISH
 MASTER PLAN TRAIL
 NORTH SAMMAMISH SEGMENT**
 SAMMAMISH, WA

SITE PREPARATION PLAN



SHEET NO.
24 OF 127

SP1

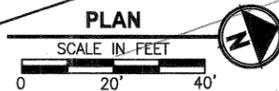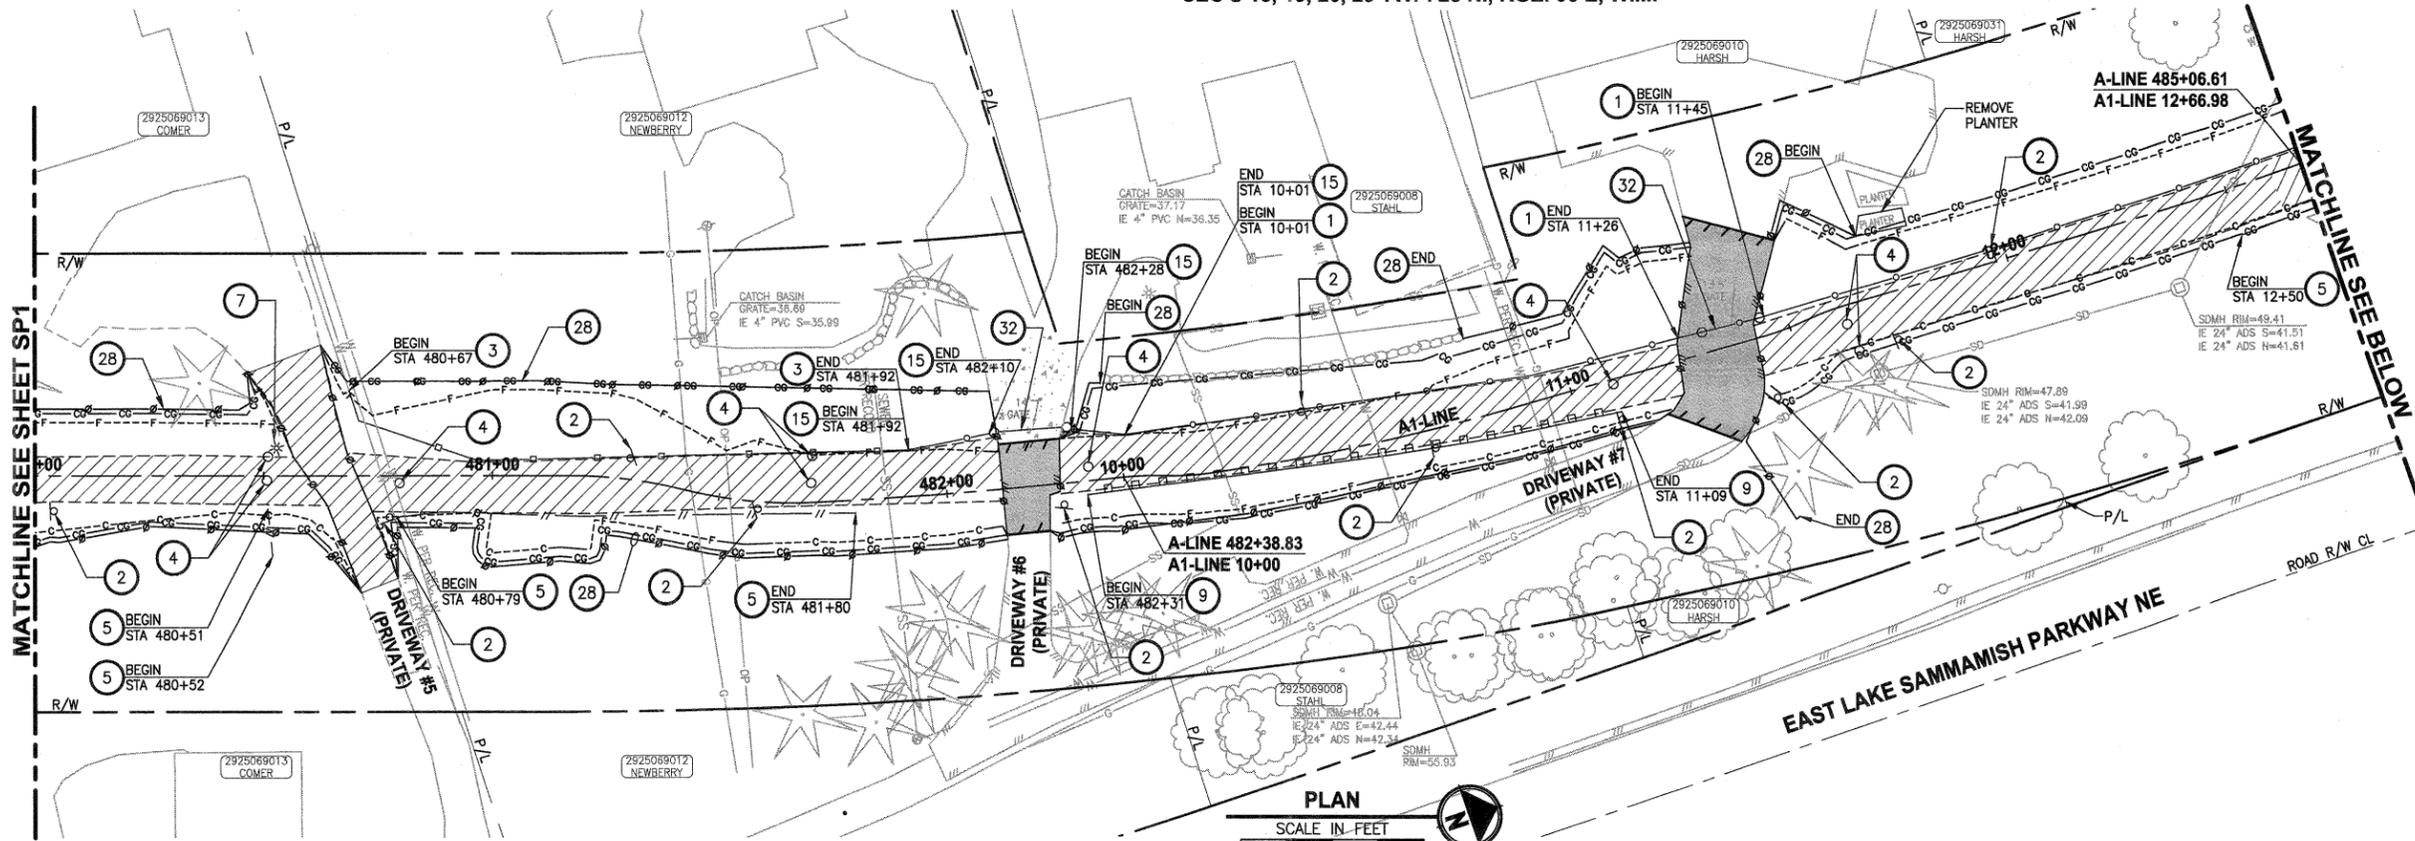

SITE PREPARATION NOTES:

- 1 REMOVE AND SALVAGE CHAIN LINK FENCE. SEE AL SHEETS FOR NEW LOCATION.
- 2 REMOVE AND SALVAGE SIGN. SEE PS SHEETS FOR NEW LOCATION.
- 3 REMOVE AND DISPOSE WOOD BOARD FENCE.
- 4 REMOVE AND DISPOSE BOLLARDS.
- 5 REMOVE AND SALVAGE SPLIT RAIL FENCE. SEE AL SHEETS FOR NEW LOCATION.
- 6 REMOVE TREE OUTSIDE OF CLEARING/GRUBBING LIMITS PER ARBORISTS' ASSESSMENT. TREE SHALL BE FLAGGED PRIOR TO REMOVAL.
- 7 REMOVE SOLAR LIGHTS.
- 8 RELOCATE PRESSURE SEWER CONNECTION. SEE AL SHEETS FOR NEW LOCATION.
- 9 REMOVE AND SALVAGE WOOD GUARDRAILS. SEE AL SHEETS FOR NEW LOCATION.
- 10 ADJUST STORM DRAIN MANHOLE/CATCH BASIN TO FINISHED GRADE.
- 11 REMOVE AND DISPOSE CONCRETE STAIRS.
- 12 REMOVE AND SALVAGE CHAIN LINK GATE. SEE AL SHEETS FOR NEW LOCATION.
- 13 REMOVE AND DISPOSE WOOD STAIRS.
- 14 REMOVE AND DISPOSE ROCKERY WALL.
- 15 REMOVE AND DISPOSE METAL FENCE.
- 16 RELOCATE POWER POLE. SEE AL SHEETS FOR NEW LOCATION.
- 17 REMOVE AND DISPOSE WOOD BOARD GATE.
- 18 RELOCATE POWER PANEL. SEE AL SHEETS FOR NEW LOCATION.
- 19 REMOVE AND DISPOSE CONCRETE BLOCK WALL.
- 20 REMOVE AND SALVAGE TRASH BAG DISPENSER.
- 21 RELOCATE TRASH CAN. SEE PS SHEETS FOR NEW LOCATION.
- 22 REMOVE AND DISPOSE WOOD POST.
- 23 REMOVE AND DISPOSE CULVERT PIPE.
- 24 REMOVE AND DISPOSE DRAINAGE STRUCTURE.
- 25 REMOVE AND DISPOSE DECK AND PORTABLE TOILET.
- 26 REMOVE AND DISPOSE IRRIGATION SYSTEM.
- 27 FISH EXCLUSION REQUIRED PRIOR TO CULVERT REMOVAL. SEE SPECIAL PROVISIONS FOR EROSION/WATER POLLUTION CONTROL.
- 28 INSTALL TEMPORARY SAFETY FENCE. SEE SPECIAL PROVISIONS.
- 29 REMOVE AND DISPOSE CONCRETE WALL.
- 30 REMOVE AND DISPOSE TIMBER WALL.
- 31 REMOVE AND DISPOSE TRENCH DRAIN.
- 32 REMOVE AND DISPOSE METAL ELECTRONIC GATE AND POST.
- 33 REMOVE AND DISPOSE WATER LINE. SEE AL SHEETS FOR NEW LOCATION.
- 34 REMOVE AND DISPOSE SANITARY SEWER LINE. SEE AL SHEETS FOR NEW LOCATIONS.
- 35 RELOCATE POWER POLE, BY PSE. SEE AL SHEETS FOR NEW LOCATION.
- 36 REMOVE AND DISPOSE WOOD FENCE WITH CORRUGATED METAL SHEETING.
- 37 ADJUST WATER VALVE TO FINISHED GRADE.
- 38 RELOCATE PRIVATELY OWNED POWER METER. SEE AL SHEETS FOR NEW LOCATION.

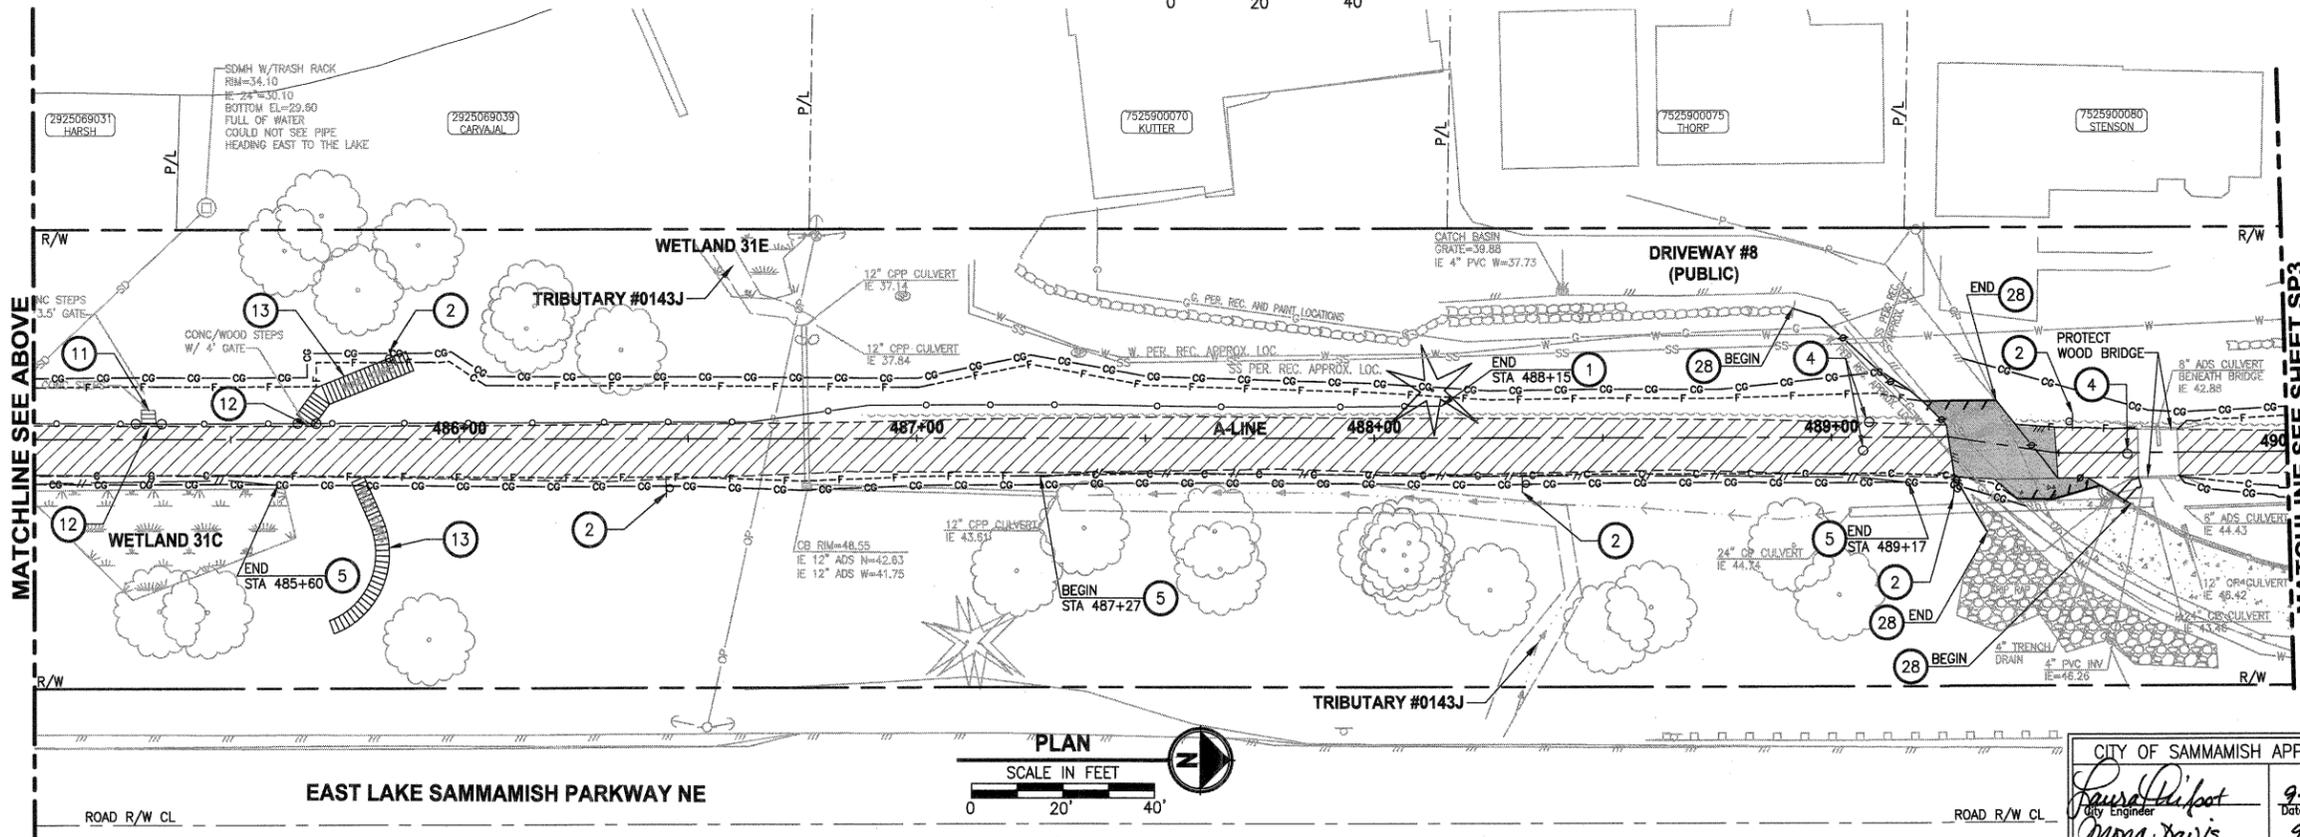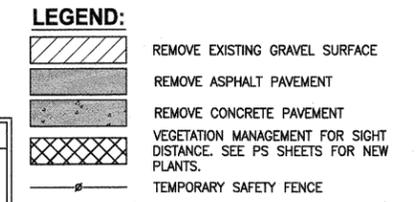

CITY OF SAMMAMISH APPROVAL

Russell P. Post
City Engineer
Date: 9.16.13

Mona Davis
Community Development
Date: 9.16.13

DPER ACTIVITY NUMBER
GRDE12-0017/SHOR12-0003
FEDERAL AID # STPE-2017 (126)

LAYOUT: SP2
 PATH: U:\Ball\Projects\Clients\1521-King_City\554-1521-075-ELSTY_98Secs\CADD\Phase 15\Task 03\Draw\...
 PLOTTED BY: purgabut DATE: Thursday, September 12, 2013 12:06:07 PM

NO.	REVISIONS	DATE	BY	DESIGNED
1				J. JUN
2				B. PURGANAN
3				Y. HO
4				J. DVORAK

ONE INCH AT FULL SCALE.
IF NOT, SCALE ACCORDINGLY

FILE NAME
BL1521075P15T03SP1-5

JOB No.
554-1521-075-P15T04B

DATE
SEPTEMBER 2013



Parametrix
ENGINEERING · PLANNING · ENVIRONMENTAL SCIENCES



411 108TH AVENUE N.E., SUITE 1800
BELLEVUE, WASHINGTON 98004
T: 425.458.0200 F: 425.458.1393
www.parametrix.com

PROJECT NAME
**EAST LAKE SAMMAMISH
MASTER PLAN TRAIL
NORTH SAMMAMISH SEGMENT**
SAMMAMISH, WA

SITE PREPARATION PLAN

SHEET NO.
25 OF 127

SP2

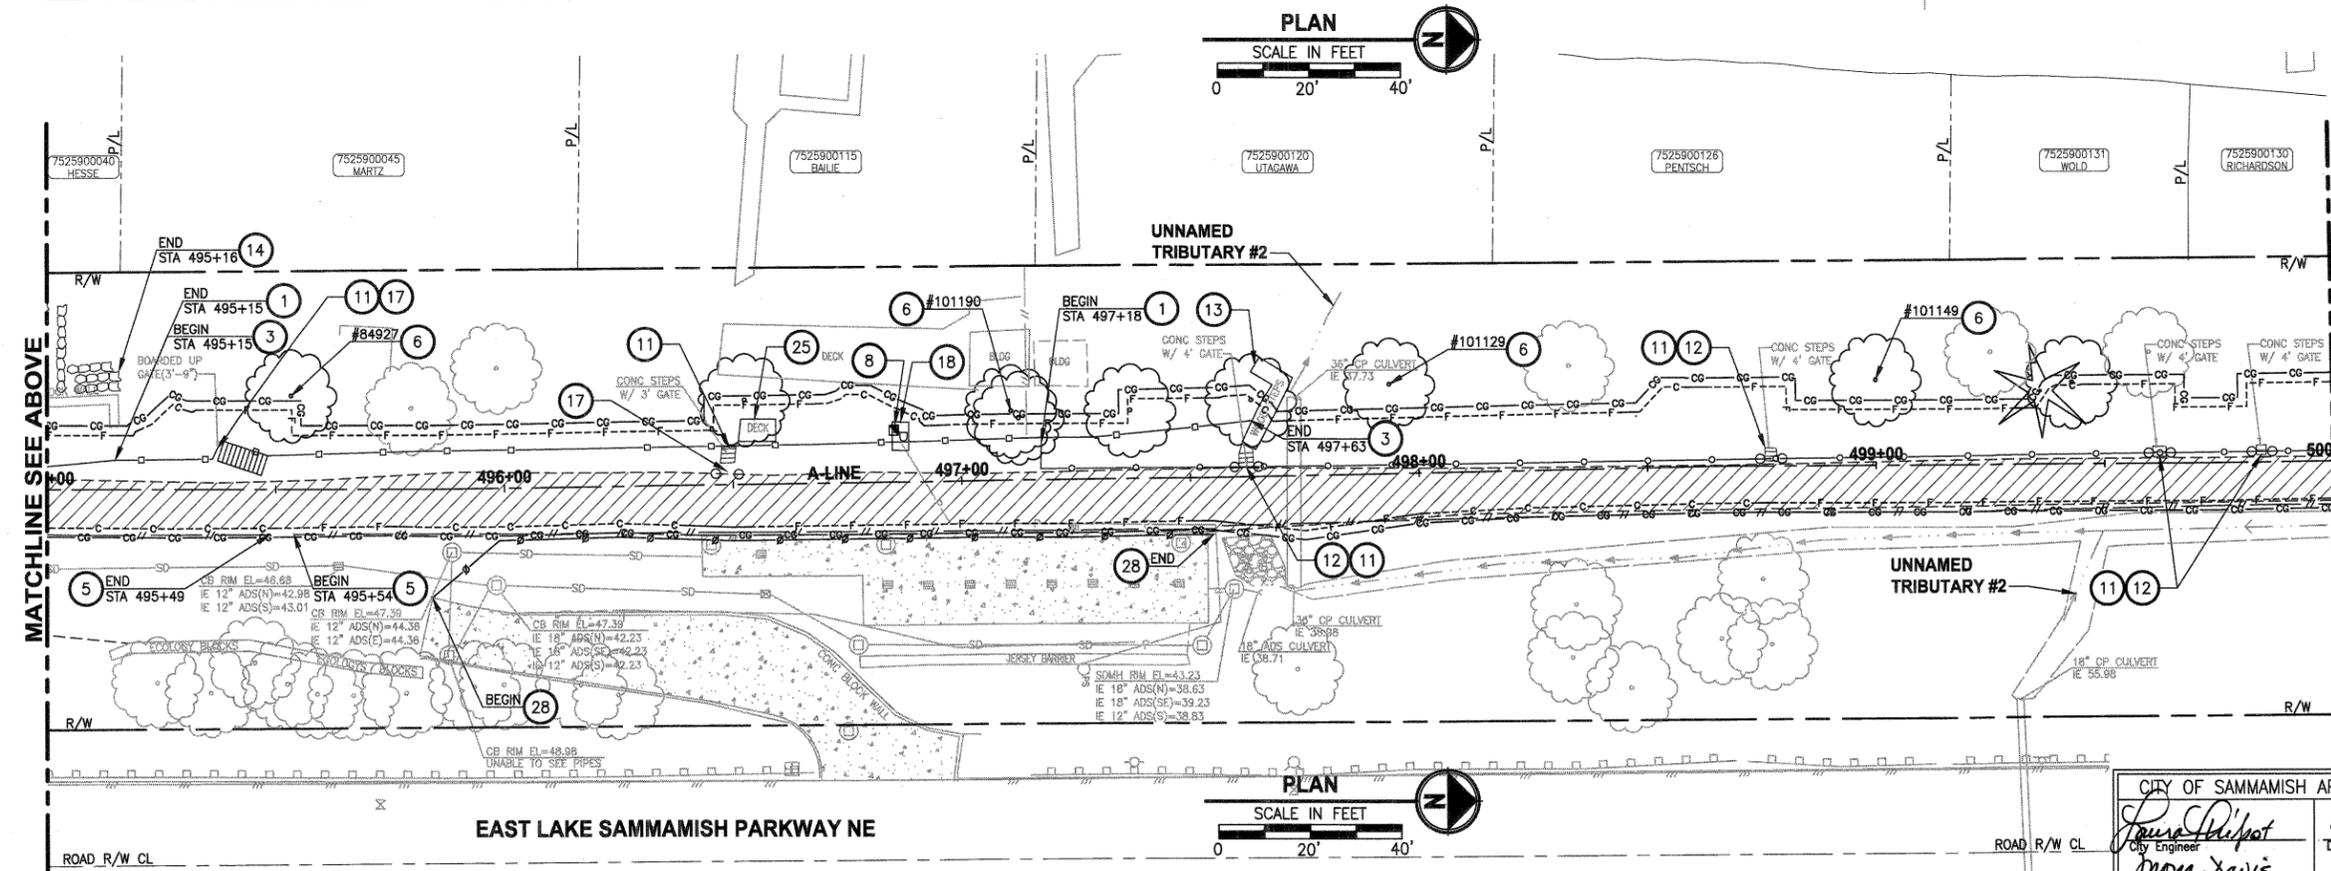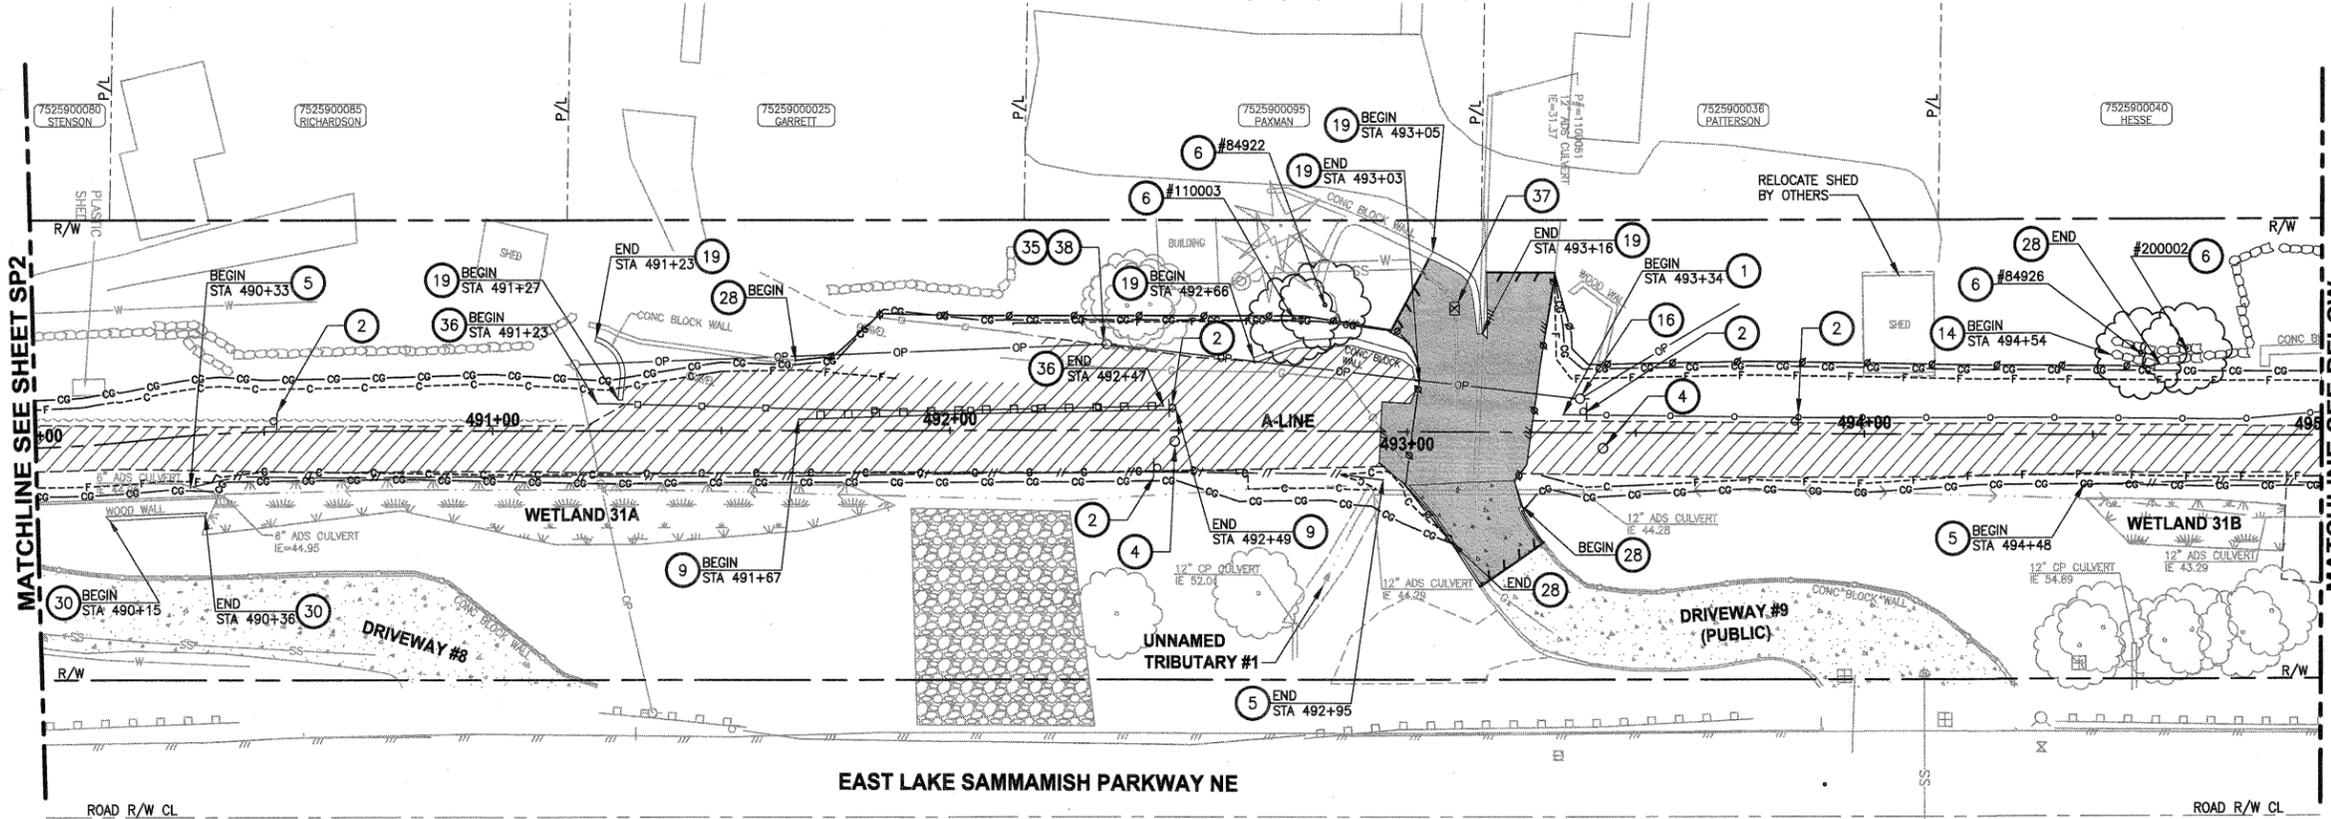

SITE PREPARATION NOTES:

- 1 REMOVE AND SALVAGE CHAIN LINK FENCE. SEE AL SHEETS FOR NEW LOCATION.
- 2 REMOVE AND SALVAGE SIGN. SEE PS SHEETS FOR NEW LOCATION.
- 3 REMOVE AND DISPOSE WOOD BOARD FENCE.
- 4 REMOVE AND DISPOSE BOLLARDS.
- 5 REMOVE AND SALVAGE SPLIT RAIL FENCE. SEE AL SHEETS FOR NEW LOCATION.
- 6 REMOVE TREE OUTSIDE OF CLEARING/GRUBBING LIMITS PER ARBORISTS' ASSESSMENT. TREE SHALL BE FLAGGED PRIOR TO REMOVAL.
- 7 REMOVE SOLAR LIGHTS.
- 8 RELOCATE PRESSURE SEWER CONNECTION. SEE AL SHEETS FOR NEW LOCATION.
- 9 REMOVE AND SALVAGE WOOD GUARDRAILS. SEE AL SHEETS FOR NEW LOCATION.
- 10 ADJUST STORM DRAIN MANHOLE/CATCH BASIN TO FINISHED GRADE.
- 11 REMOVE AND DISPOSE CONCRETE STAIRS.
- 12 REMOVE AND SALVAGE CHAIN LINK GATE. SEE AL SHEETS FOR NEW LOCATION.
- 13 REMOVE AND DISPOSE WOOD STAIRS.
- 14 REMOVE AND DISPOSE ROCKERY WALL.
- 15 REMOVE AND DISPOSE METAL FENCE.
- 16 RELOCATE POWER POLE. SEE AL SHEETS FOR NEW LOCATION.
- 17 REMOVE AND DISPOSE WOOD BOARD GATE.
- 18 RELOCATE POWER PANEL. SEE AL SHEETS FOR NEW LOCATION.
- 19 REMOVE AND DISPOSE CONCRETE BLOCK WALL.
- 20 REMOVE AND SALVAGE TRASH BAG DISPENSER.
- 21 RELOCATE TRASH CAN. SEE PS SHEETS FOR NEW LOCATION.
- 22 REMOVE AND DISPOSE WOOD POST.
- 23 REMOVE AND DISPOSE CULVERT PIPE.
- 24 REMOVE AND DISPOSE DRAINAGE STRUCTURE.
- 25 REMOVE AND DISPOSE DECK AND PORTABLE TOILET.
- 26 REMOVE AND DISPOSE IRRIGATION SYSTEM.
- 27 FISH EXCLUSION REQUIRED PRIOR TO CULVERT REMOVAL. SEE SPECIAL PROVISIONS FOR EROSION/WATER POLLUTION CONTROL.
- 28 INSTALL TEMPORARY SAFETY FENCE. SEE SPECIAL PROVISIONS.
- 29 REMOVE AND DISPOSE CONCRETE WALL.
- 30 REMOVE AND DISPOSE TIMBER WALL.
- 31 REMOVE AND DISPOSE TRENCH DRAIN.
- 32 REMOVE AND DISPOSE METAL ELECTRONIC GATE AND POST.
- 33 REMOVE AND DISPOSE WATER LINE. SEE AL SHEETS FOR NEW LOCATION.
- 34 REMOVE AND DISPOSE SANITARY SEWER LINE. SEE AL SHEETS FOR NEW LOCATIONS.
- 35 RELOCATE POWER POLE, BY PSE. SEE AL SHEETS FOR NEW LOCATION.
- 36 REMOVE AND DISPOSE WOOD FENCE WITH CORRUGATED METAL SHEETING.
- 37 ADJUST WATER VALVE TO FINISHED GRADE.
- 38 RELOCATE PRIVATELY OWNED POWER METER. SEE AL SHEETS FOR NEW LOCATION.

- LEGEND:**
- REMOVE EXISTING GRAVEL SURFACE
 - REMOVE ASPHALT PAVEMENT
 - REMOVE CONCRETE PAVEMENT
 - VEGETATION MANAGEMENT FOR SIGHT DISTANCE. SEE PS SHEETS FOR NEW PLANTS.
 - TEMPORARY SAFETY FENCE

CITY OF SAMMAMISH APPROVAL
Paula P. Spat 9.16.13
 City Engineer Date
Mona Davis 9.16.13
 Community Development Date

DPER ACTIVITY NUMBER
 GRDE12-0017/SHOR12-0003
 FEDERAL AID # STPE-2017 (126)

LAYOUT: SP3
 PATH: U:\Bent\Projects\Clients\1521-King City\564-1521-075-ELST\996\over\CADD\Phase 15\Track 03\Drawn
 PLOTTED BY: purganan DATE: Thursday, September 12, 2013 12:06:30 PM

REVISIONS	DATE	BY	DESIGNED
			J. JUN
			B. PURGANAN
			Y. HO
			J. DVORAK

ONE INCH AT FULL SCALE.
 IF NOT, SCALE ACCORDINGLY.
 FILE NAME
 BL1521075P15T03SP1-5
 JOB No.
 554-1521-075-P15T04B
 DATE
 SEPTEMBER 2013






Parametrix
 ENGINEERING · PLANNING · ENVIRONMENTAL SCIENCES
 411 NORTH AVENUE N.E., SUITE 1800
 BELLEVUE, WASHINGTON 98004
 T: 425.456.6200 F: 425.456.6393
 www.parametrix.com

PROJECT NAME
**EAST LAKE SAMMAMISH
 MASTER PLAN TRAIL
 NORTH SAMMAMISH SEGMENT**
 SAMMAMISH, WA

SITE PREPARATION PLAN

SHEET NO.
 26 OF 127

SP3

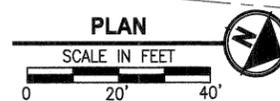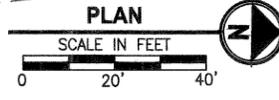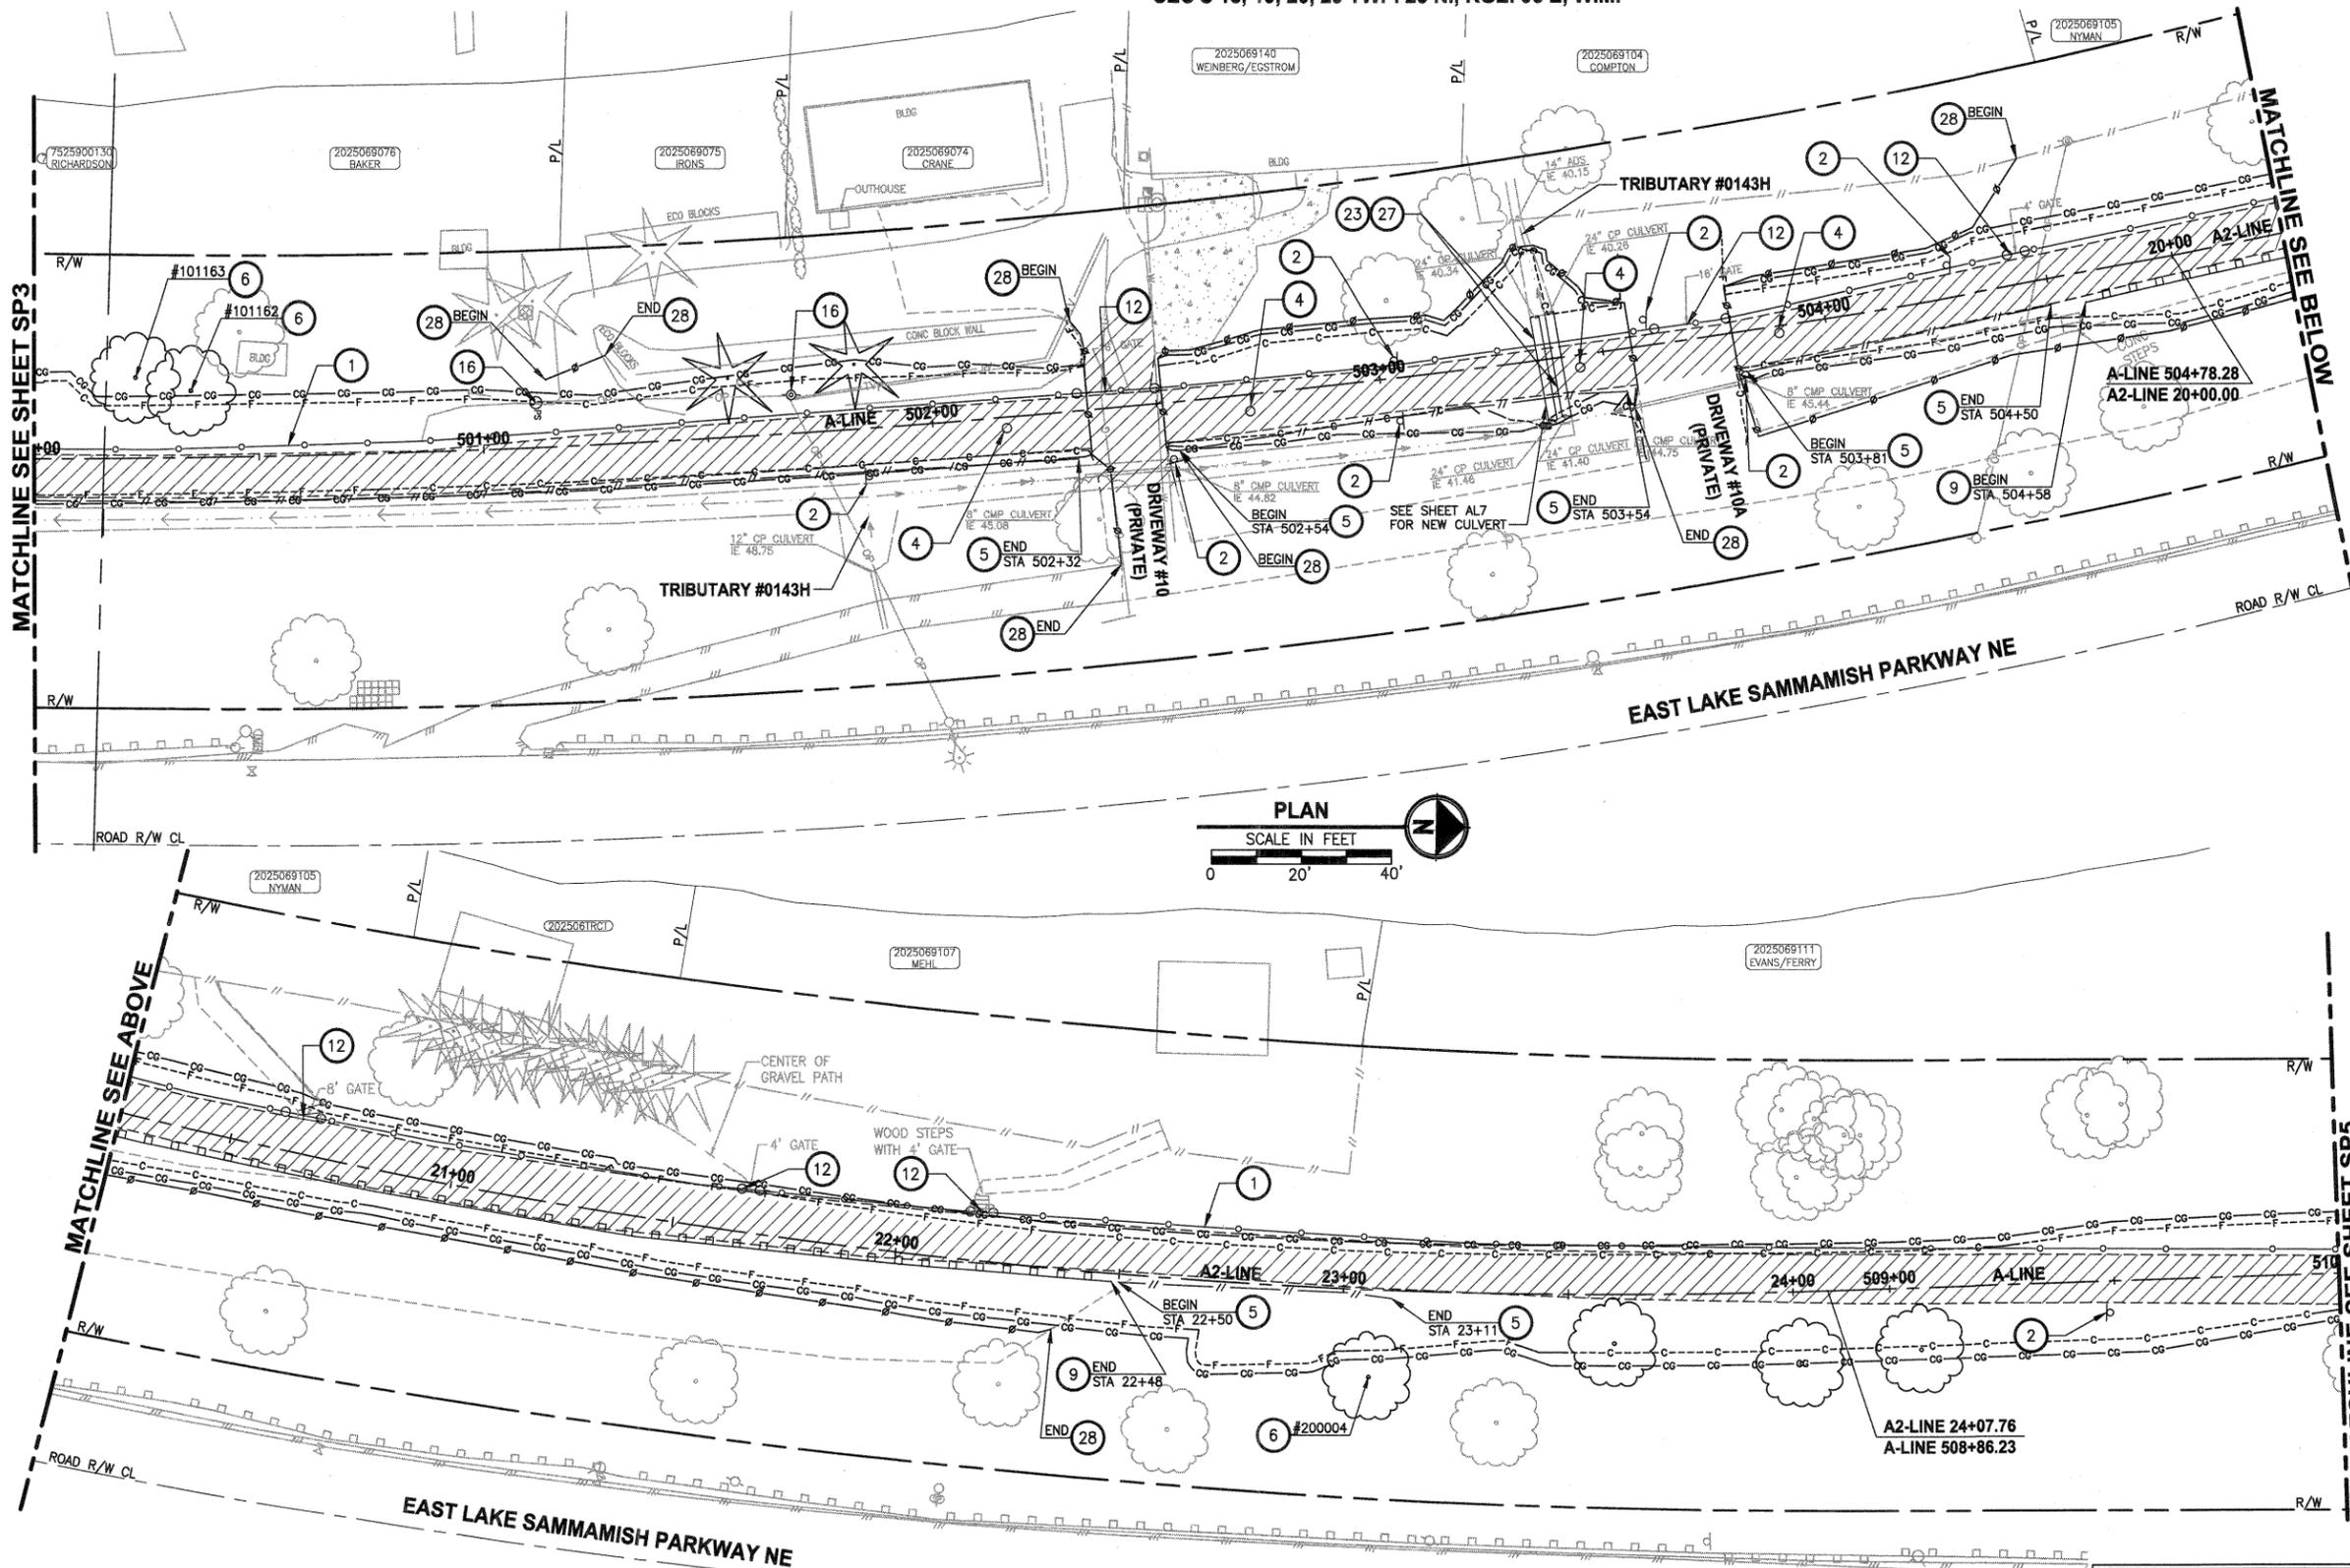

SITE PREPARATION NOTES:

- 1 REMOVE AND SALVAGE CHAIN LINK FENCE. SEE AL SHEETS FOR NEW LOCATION.
- 2 REMOVE AND SALVAGE SIGN. SEE PS SHEETS FOR NEW LOCATION.
- 3 REMOVE AND DISPOSE WOOD BOARD FENCE.
- 4 REMOVE AND DISPOSE BOLLARDS.
- 5 REMOVE AND SALVAGE SPLIT RAIL FENCE. SEE AL SHEETS FOR NEW LOCATION.
- 6 REMOVE TREE OUTSIDE OF CLEARING/GRUBBING LIMITS PER ARBORISTS' ASSESSMENT. TREE SHALL BE FLAGGED PRIOR TO REMOVAL.
- 7 REMOVE SOLAR LIGHTS.
- 8 RELOCATE PRESSURE SEWER CONNECTION. SEE AL SHEETS FOR NEW LOCATION.
- 9 REMOVE AND SALVAGE WOOD GUARDRAILS. SEE AL SHEETS FOR NEW LOCATION.
- 10 ADJUST STORM DRAIN MANHOLE/CATCH BASIN TO FINISHED GRADE.
- 11 REMOVE AND DISPOSE CONCRETE STAIRS.
- 12 REMOVE AND SALVAGE CHAIN LINK GATE. SEE AL SHEETS FOR NEW LOCATION.
- 13 REMOVE AND DISPOSE WOOD STAIRS.
- 14 REMOVE AND DISPOSE ROCKERY WALL.
- 15 REMOVE AND DISPOSE METAL FENCE.
- 16 RELOCATE POWER POLE. SEE AL SHEETS FOR NEW LOCATION.
- 17 REMOVE AND DISPOSE WOOD BOARD GATE.
- 18 RELOCATE POWER PANEL. SEE AL SHEETS FOR NEW LOCATION.
- 19 REMOVE AND DISPOSE CONCRETE BLOCK WALL.
- 20 REMOVE AND SALVAGE TRASH BAG DISPENSER.
- 21 RELOCATE TRASH CAN. SEE PS SHEETS FOR NEW LOCATION.
- 22 REMOVE AND DISPOSE WOOD POST.
- 23 REMOVE AND DISPOSE CULVERT PIPE.
- 24 REMOVE AND DISPOSE DRAINAGE STRUCTURE.
- 25 REMOVE AND DISPOSE DECK AND PORTABLE TOILET.
- 26 REMOVE AND DISPOSE IRRIGATION SYSTEM.
- 27 FISH EXCLUSION REQUIRED PRIOR TO CULVERT REMOVAL. SEE SPECIAL PROVISIONS FOR EROSION/WATER POLLUTION CONTROL.
- 28 INSTALL TEMPORARY SAFETY FENCE. SEE SPECIAL PROVISIONS.
- 29 REMOVE AND DISPOSE CONCRETE WALL.
- 30 REMOVE AND DISPOSE TIMBER WALL.
- 31 REMOVE AND DISPOSE TRENCH DRAIN.
- 32 REMOVE AND DISPOSE METAL ELECTRONIC GATE AND POST.
- 33 REMOVE AND DISPOSE WATER LINE. SEE AL SHEETS FOR NEW LOCATION.
- 34 REMOVE AND DISPOSE SANITARY SEWER LINE. SEE AL SHEETS FOR NEW LOCATIONS.
- 35 RELOCATE POWER POLE, BY PSE. SEE AL SHEETS FOR NEW LOCATION.
- 36 REMOVE AND DISPOSE WOOD FENCE WITH CORRUGATED METAL SHEETING.
- 37 ADJUST WATER VALVE TO FINISHED GRADE.
- 38 RELOCATE PRIVATELY OWNED POWER METER. SEE AL SHEETS FOR NEW LOCATION.

LEGEND:

- REMOVE EXISTING GRAVEL SURFACE
- REMOVE ASPHALT PAVEMENT
- REMOVE CONCRETE PAVEMENT
- VEGETATION MANAGEMENT FOR SIGHT DISTANCE. SEE PS SHEETS FOR NEW PLANTS.
- TEMPORARY SAFETY FENCE

CITY OF SAMMAMISH APPROVAL

[Signature] 9.16.13
 Date

[Signature] 9.16.13
 Date

DPER ACTIVITY NUMBER
 GRDE12-0017/SHOR12-0003
 FEDERAL AID # STPE-2017 (126)

PLOT BY: purguban DATE: Thursday, September 12, 2013 12:06:55 PM
 PLOT FILE: U:\Ball\Projects\1521-075-ELST\985\CAAD\Phone 15\Task 03\Draw\

REVISIONS	DATE	BY	DESIGNED
			J. JUN
			B. PURGANAN
			Y. HO
			J. DVORAK

ONE INCH AT FULL SCALE, IF NOT, SCALE ACCORDINGLY

FILE NAME: BL1521075P15T03SP1-5
 JOB No: 554-1521-075-P15T04B
 DATE: SEPTEMBER 2013



Parametrix
 ENGINEERING . PLANNING . ENVIRONMENTAL SCIENCES

411 108TH AVENUE N.E., SUITE 1800
 BELLEVUE, WASHINGTON 98004
 T: 425.455.0200 F: 425.455.0953
 www.parametrix.com

PROJECT NAME
 EAST LAKE SAMMAMISH
 MASTER PLAN TRAIL
 NORTH SAMMAMISH SEGMENT
 SAMMAMISH, WA

SITE PREPARATION PLAN



SHEET NO.
 27 OF 127

SP4

SITE PREPARATION NOTES:

- 1 REMOVE AND SALVAGE CHAIN LINK FENCE. SEE AL SHEETS FOR NEW LOCATION.
- 2 REMOVE AND SALVAGE SIGN. SEE PS SHEETS FOR NEW LOCATION.
- 3 REMOVE AND DISPOSE WOOD BOARD FENCE.
- 4 REMOVE AND DISPOSE BOLLARDS.
- 5 REMOVE AND SALVAGE SPLIT RAIL FENCE. SEE AL SHEETS FOR NEW LOCATION.
- 6 REMOVE TREE OUTSIDE OF CLEARING/GRUBBING LIMITS PER ARBORISTS' ASSESSMENT. TREE SHALL BE FLAGGED PRIOR TO REMOVAL.
- 7 REMOVE SOLAR LIGHTS.
- 8 RELOCATE PRESSURE SEWER CONNECTION. SEE AL SHEETS FOR NEW LOCATION.
- 9 REMOVE AND SALVAGE WOOD GUARDRAILS. SEE AL SHEETS FOR NEW LOCATION.
- 10 ADJUST STORM DRAIN MANHOLE/CATCH BASIN TO FINISHED GRADE.
- 11 REMOVE AND DISPOSE CONCRETE STAIRS.
- 12 REMOVE AND SALVAGE CHAIN LINK GATE. SEE AL SHEETS FOR NEW LOCATION.
- 13 REMOVE AND DISPOSE WOOD STAIRS.
- 14 REMOVE AND DISPOSE ROCKERY WALL.
- 15 REMOVE AND DISPOSE METAL FENCE.
- 16 RELOCATE POWER POLE. SEE AL SHEETS FOR NEW LOCATION.
- 17 REMOVE AND DISPOSE WOOD BOARD GATE.
- 18 RELOCATE POWER PANEL. SEE AL SHEETS FOR NEW LOCATION.
- 19 REMOVE AND DISPOSE CONCRETE BLOCK WALL.
- 20 REMOVE AND SALVAGE TRASH BAG DISPENSER.
- 21 RELOCATE TRASH CAN. SEE PS SHEETS FOR NEW LOCATION.
- 22 REMOVE AND DISPOSE WOOD POST.
- 23 REMOVE AND DISPOSE CULVERT PIPE.
- 24 REMOVE AND DISPOSE DRAINAGE STRUCTURE.
- 25 REMOVE AND DISPOSE DECK AND PORTABLE TOILET.
- 26 REMOVE AND DISPOSE IRRIGATION SYSTEM.
- 27 FISH EXCLUSION REQUIRED PRIOR TO CULVERT REMOVAL. SEE SPECIAL PROVISIONS FOR EROSION/WATER POLLUTION CONTROL.
- 28 INSTALL TEMPORARY SAFETY FENCE. SEE SPECIAL PROVISIONS.
- 29 REMOVE AND DISPOSE CONCRETE WALL.
- 30 REMOVE AND DISPOSE TIMBER WALL.
- 31 REMOVE AND DISPOSE TRENCH DRAIN.
- 32 REMOVE AND DISPOSE METAL ELECTRONIC GATE AND POST.
- 33 REMOVE AND DISPOSE WATER LINE. SEE AL SHEETS FOR NEW LOCATION.
- 34 REMOVE AND DISPOSE SANITARY SEWER LINE. SEE AL SHEETS FOR NEW LOCATIONS.
- 35 RELOCATE POWER POLE, BY PSE. SEE AL SHEETS FOR NEW LOCATION.
- 36 REMOVE AND DISPOSE WOOD FENCE WITH CORRUGATED METAL SHEETING.
- 37 ADJUST WATER VALVE TO FINISHED GRADE.
- 38 RELOCATE PRIVATELY OWNED POWER METER. SEE AL SHEETS FOR NEW LOCATION.

- LEGEND:**
- REMOVE EXISTING GRAVEL SURFACE
 - REMOVE ASPHALT PAVEMENT
 - REMOVE CONCRETE PAVEMENT
 - VEGETATION MANAGEMENT FOR SIGHT DISTANCE. SEE PS SHEETS FOR NEW PLANTS.
 - TEMPORARY SAFETY FENCE

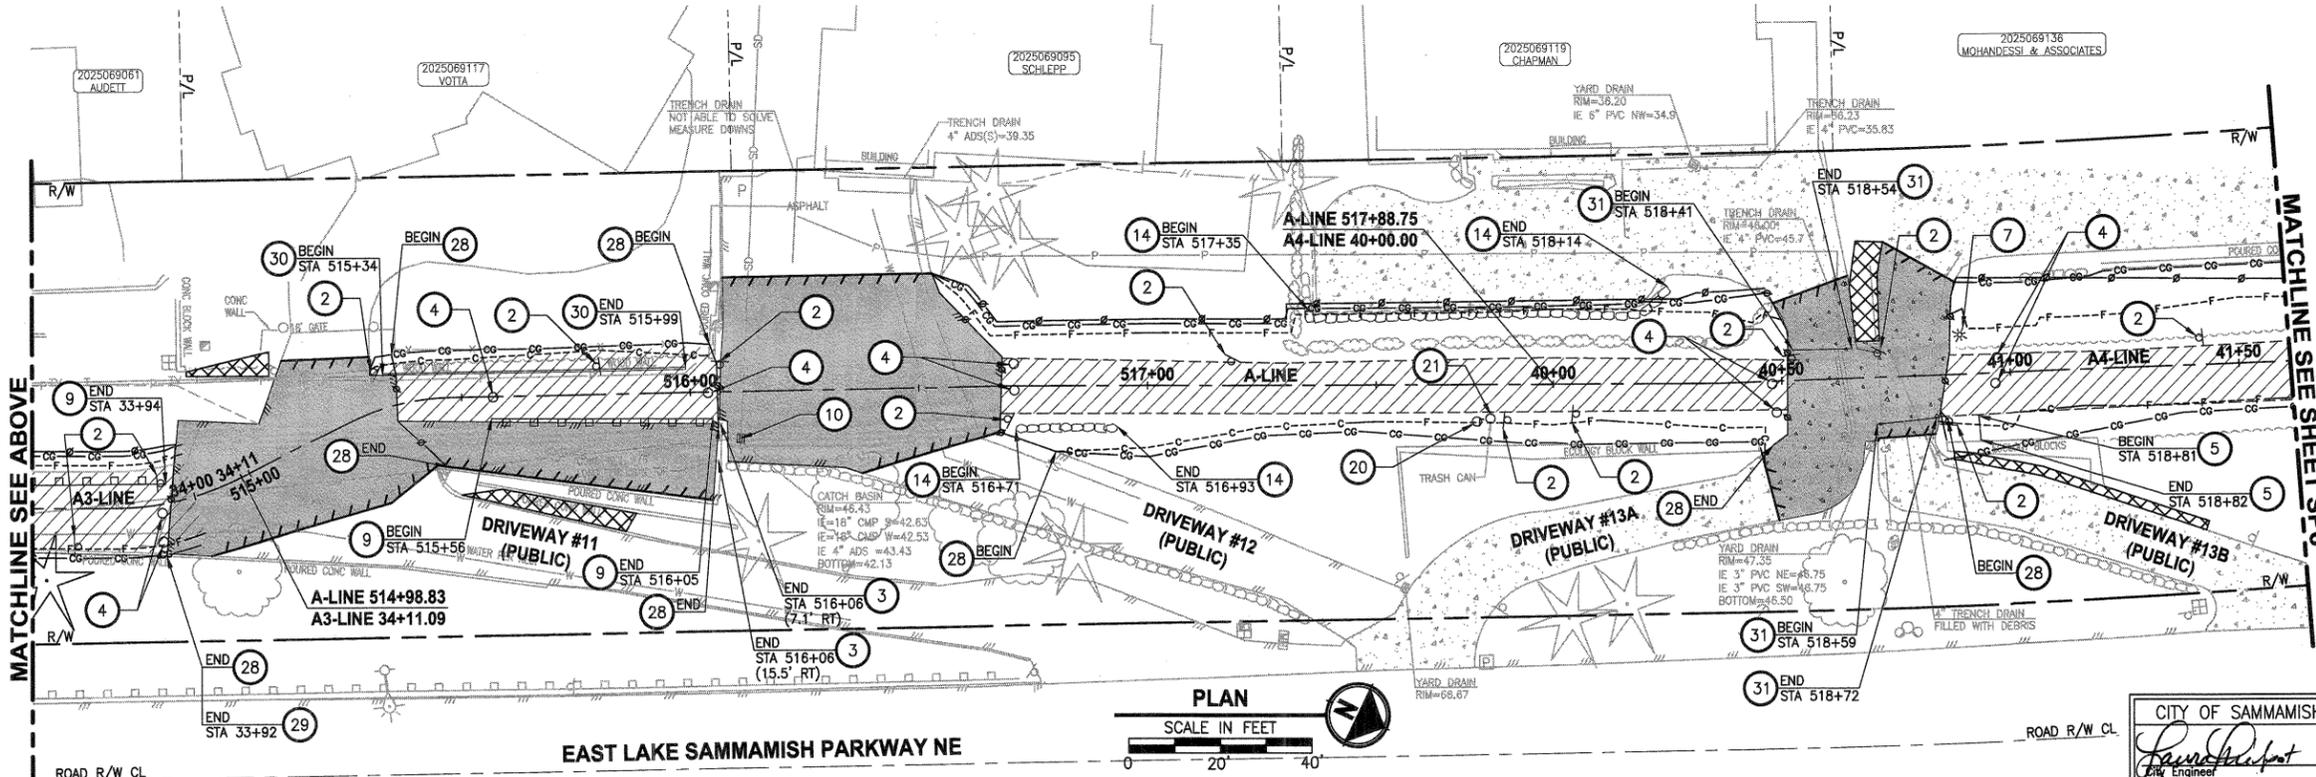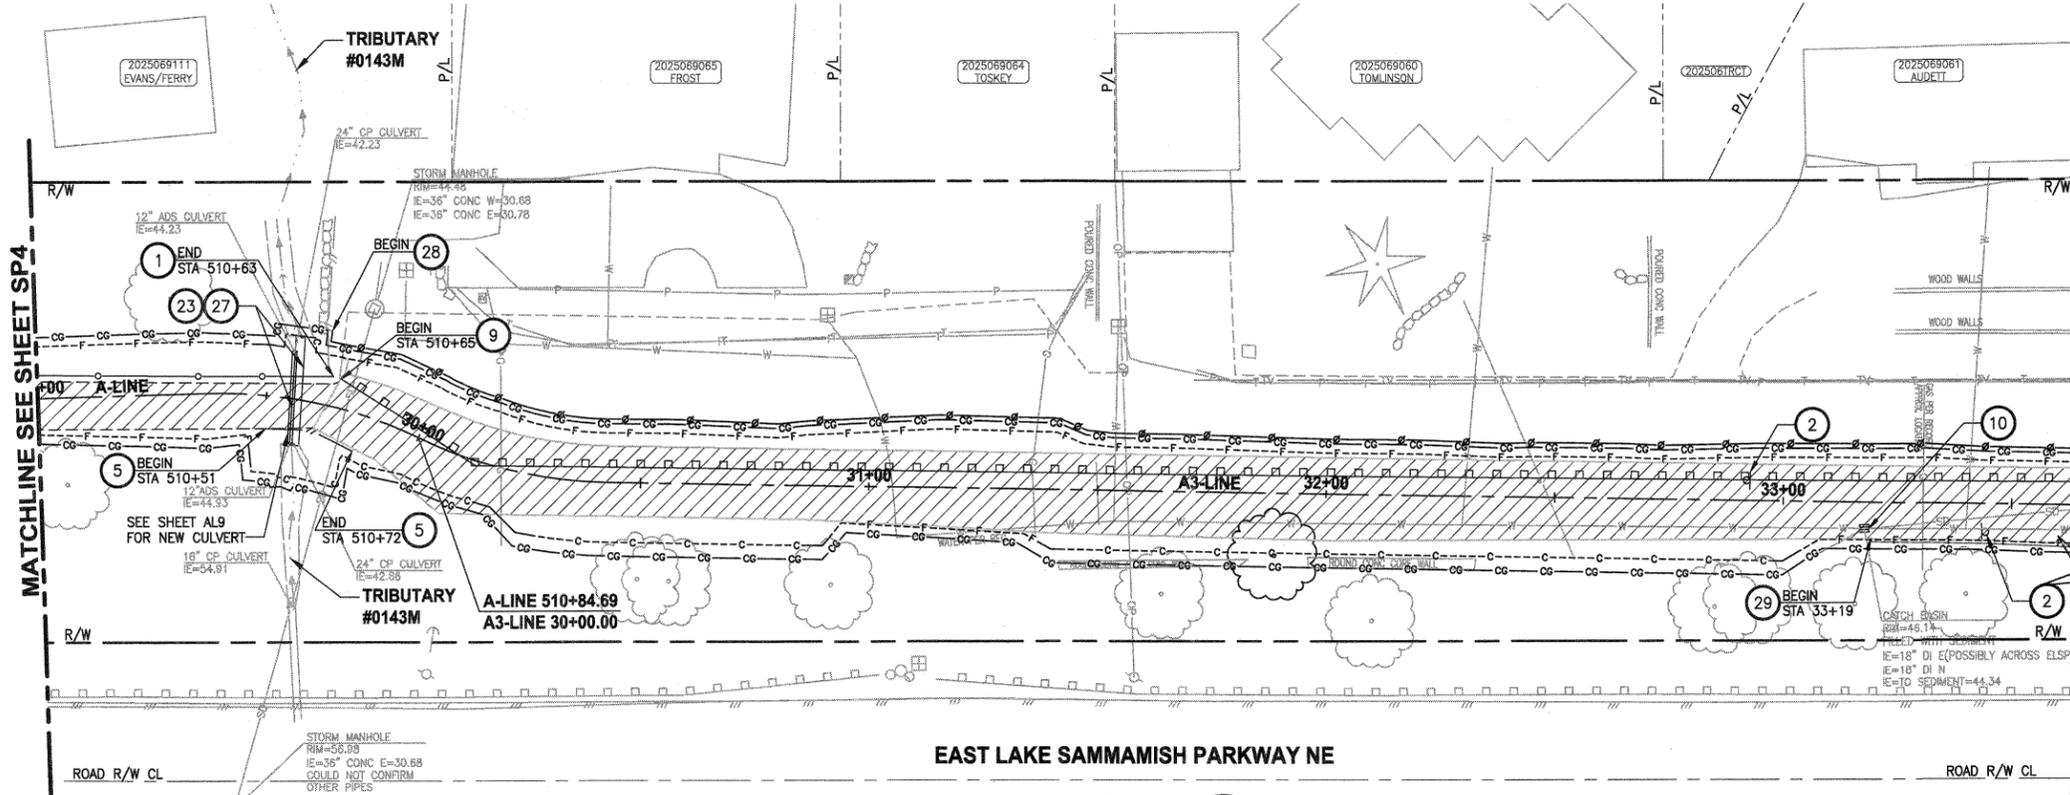

PATH: U:\Ball\Projects\Clients\1521-King_City\54-1521-075-ELST\98\Draws\CADD\Phase 15\Task 03\Draw\ LAYOUT: SP5
 PLOTTED BY: purgabot DATE: Thursday, September 12, 2013 12:07:14 PM

REVISIONS	DATE	BY	DESIGNED
			J. JUN
			B. PURGANAN
			Y. HO
			J. DVORAK

ONE INCH AT FULL SCALE. IF NOT, SCALE ACCORDINGLY
 FILE NAME: BL1521075P15T03SP1-5
 JOB No.: 54-1521-075-P15T04B
 DATE: SEPTEMBER 2013



Parametrix
 ENGINEERING · PLANNING · ENVIRONMENTAL SCIENCES
 411 108TH AVENUE N.E., SUITE 1800
 BELLEVUE, WASHINGTON 98004
 T. 425.458.6200 F. 425.458.6363
 www.parametrix.com

PROJECT NAME
EAST LAKE SAMMAMISH MASTER PLAN TRAIL NORTH SAMMAMISH SEGMENT
 SAMMAMISH, WA

SITE PREPARATION PLAN
 SHEET NO. 28 OF 127
SP5

CITY OF SAMMAMISH APPROVAL

 Date: 9.16.13

 Date: 9.16.13
 Community Development

DPER ACTIVITY NUMBER
 GRDE12-0017/SHOR12-0003
 FEDERAL AID # STPE-2017 (126)

SITE PREPARATION NOTES:

- 1 REMOVE AND SALVAGE CHAIN LINK FENCE. SEE AL SHEETS FOR NEW LOCATION.
- 2 REMOVE AND SALVAGE SIGN. SEE PS SHEETS FOR NEW LOCATION.
- 3 REMOVE AND DISPOSE WOOD BOARD FENCE.
- 4 REMOVE AND DISPOSE BOLLARDS.
- 5 REMOVE AND SALVAGE SPLIT RAIL FENCE. SEE AL SHEETS FOR NEW LOCATION.
- 6 REMOVE TREE OUTSIDE OF CLEARING/GRUBBING LIMITS PER ARBORISTS' ASSESSMENT. TREE SHALL BE FLAGGED PRIOR TO REMOVAL.
- 7 REMOVE SOLAR LIGHTS.
- 8 RELOCATE PRESSURE SEWER CONNECTION. SEE AL SHEETS FOR NEW LOCATION.
- 9 REMOVE AND SALVAGE WOOD GUARDRAILS. SEE AL SHEETS FOR NEW LOCATION.
- 10 ADJUST STORM DRAIN MANHOLE/CATCH BASIN TO FINISHED GRADE.
- 11 REMOVE AND DISPOSE CONCRETE STAIRS.
- 12 REMOVE AND SALVAGE CHAIN LINK GATE. SEE AL SHEETS FOR NEW LOCATION.
- 13 REMOVE AND DISPOSE WOOD STAIRS.
- 14 REMOVE AND DISPOSE ROCKERY WALL.
- 15 REMOVE AND DISPOSE METAL FENCE.
- 16 RELOCATE POWER POLE. SEE AL SHEETS FOR NEW LOCATION.
- 17 REMOVE AND DISPOSE WOOD BOARD GATE.
- 18 RELOCATE POWER PANEL. SEE AL SHEETS FOR NEW LOCATION.
- 19 REMOVE AND DISPOSE CONCRETE BLOCK WALL.
- 20 REMOVE AND SALVAGE TRASH BAG DISPENSER.
- 21 RELOCATE TRASH CAN. SEE PS SHEETS FOR NEW LOCATION.
- 22 REMOVE AND DISPOSE WOOD POST.
- 23 REMOVE AND DISPOSE CULVERT PIPE.
- 24 REMOVE AND DISPOSE DRAINAGE STRUCTURE.
- 25 REMOVE AND DISPOSE DECK AND PORTABLE TOILET.
- 26 REMOVE AND DISPOSE IRRIGATION SYSTEM.
- 27 FISH EXCLUSION REQUIRED PRIOR TO CULVERT REMOVAL. SEE SPECIAL PROVISIONS FOR EROSION/WATER POLLUTION CONTROL.
- 28 INSTALL TEMPORARY SAFETY FENCE. SEE SPECIAL PROVISIONS.
- 29 REMOVE AND DISPOSE CONCRETE WALL.
- 30 REMOVE AND DISPOSE TIMBER WALL.
- 31 REMOVE AND DISPOSE TRENCH DRAIN.
- 32 REMOVE AND DISPOSE METAL ELECTRONIC GATE AND POST.
- 33 REMOVE AND DISPOSE WATER LINE. SEE AL SHEETS FOR NEW LOCATION.
- 34 REMOVE AND DISPOSE SANITARY SEWER LINE. SEE AL SHEETS FOR NEW LOCATIONS.
- 35 RELOCATE POWER POLE, BY PSE. SEE AL SHEETS FOR NEW LOCATION.
- 36 REMOVE AND DISPOSE WOOD FENCE WITH CORRUGATED METAL SHEETING.
- 37 ADJUST WATER VALVE TO FINISHED GRADE.
- 38 RELOCATE PRIVATELY OWNED POWER METER. SEE AL SHEETS FOR NEW LOCATION.

- LEGEND:**
- REMOVE EXISTING GRAVEL SURFACE
 - REMOVE ASPHALT PAVEMENT
 - REMOVE CONCRETE PAVEMENT
 - VEGETATION MANAGEMENT FOR SIGHT DISTANCE. SEE PS SHEETS FOR NEW PLANTS.
 - TEMPORARY SAFETY FENCE




DPER ACTIVITY NUMBER
GRDE12-0017/SHOR12-0003
FEDERAL AID # STPE-2017 (126)

MATCHLINE SEE SHEET SP5

MATCHLINE SEE BELOW

MATCHLINE SEE ABOVE

MATCHLINE SEE SHEET SP7

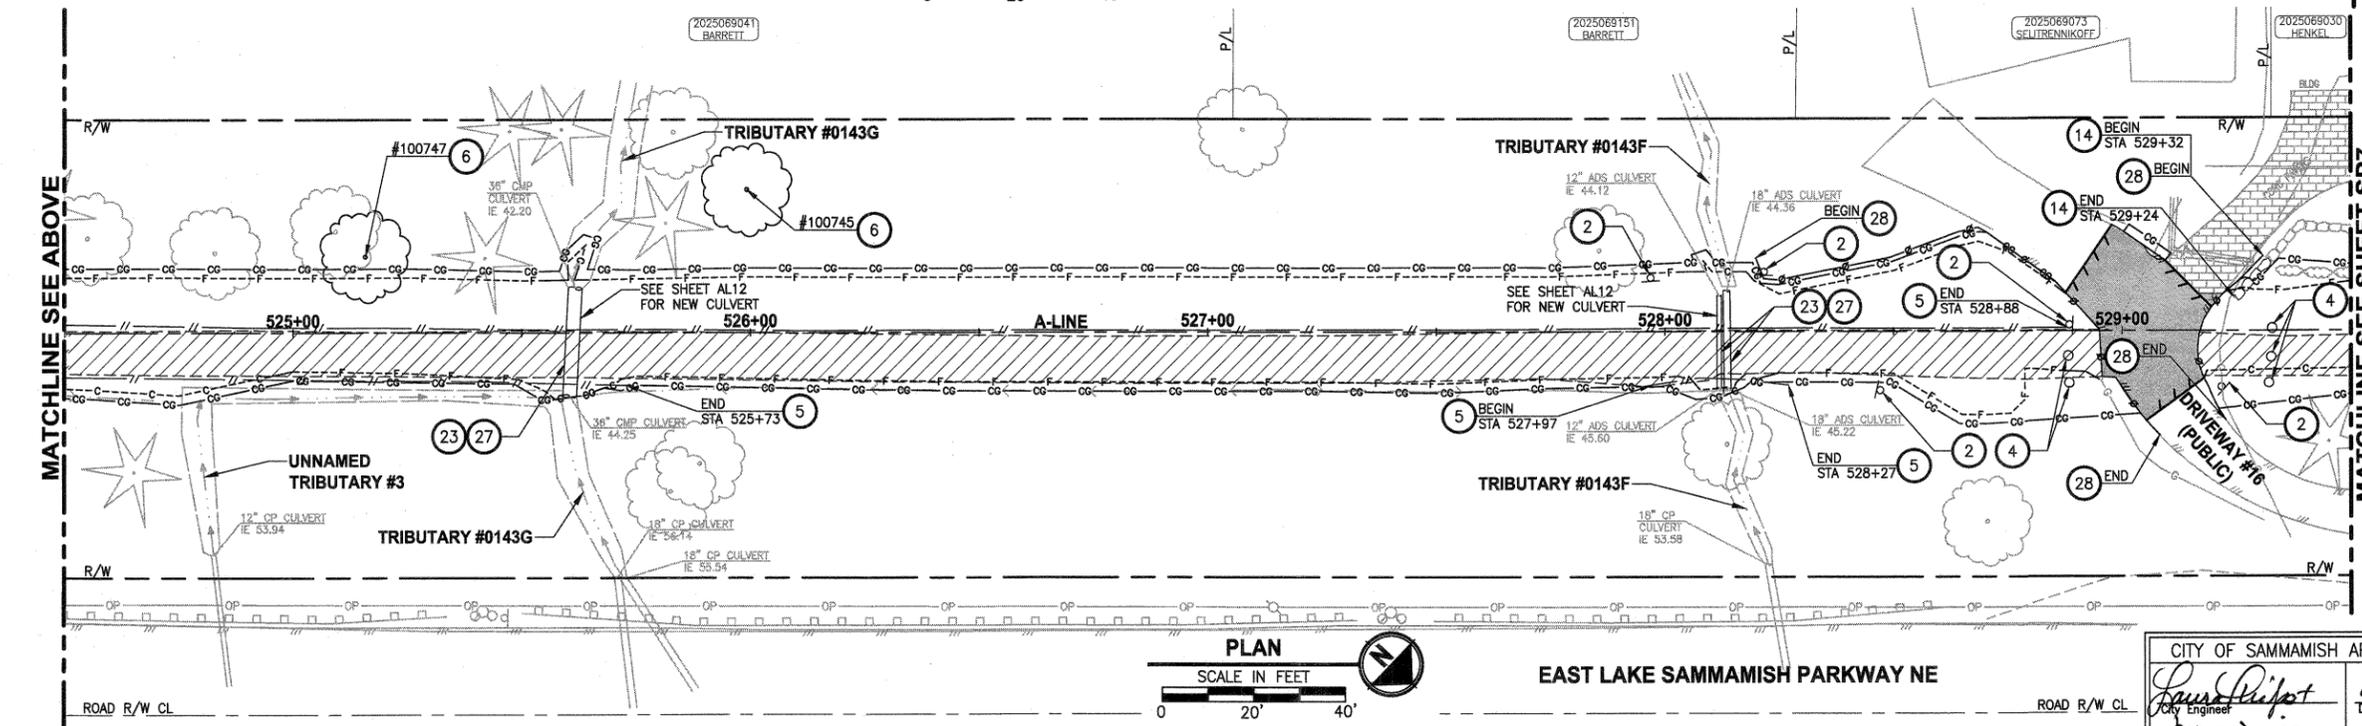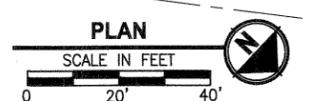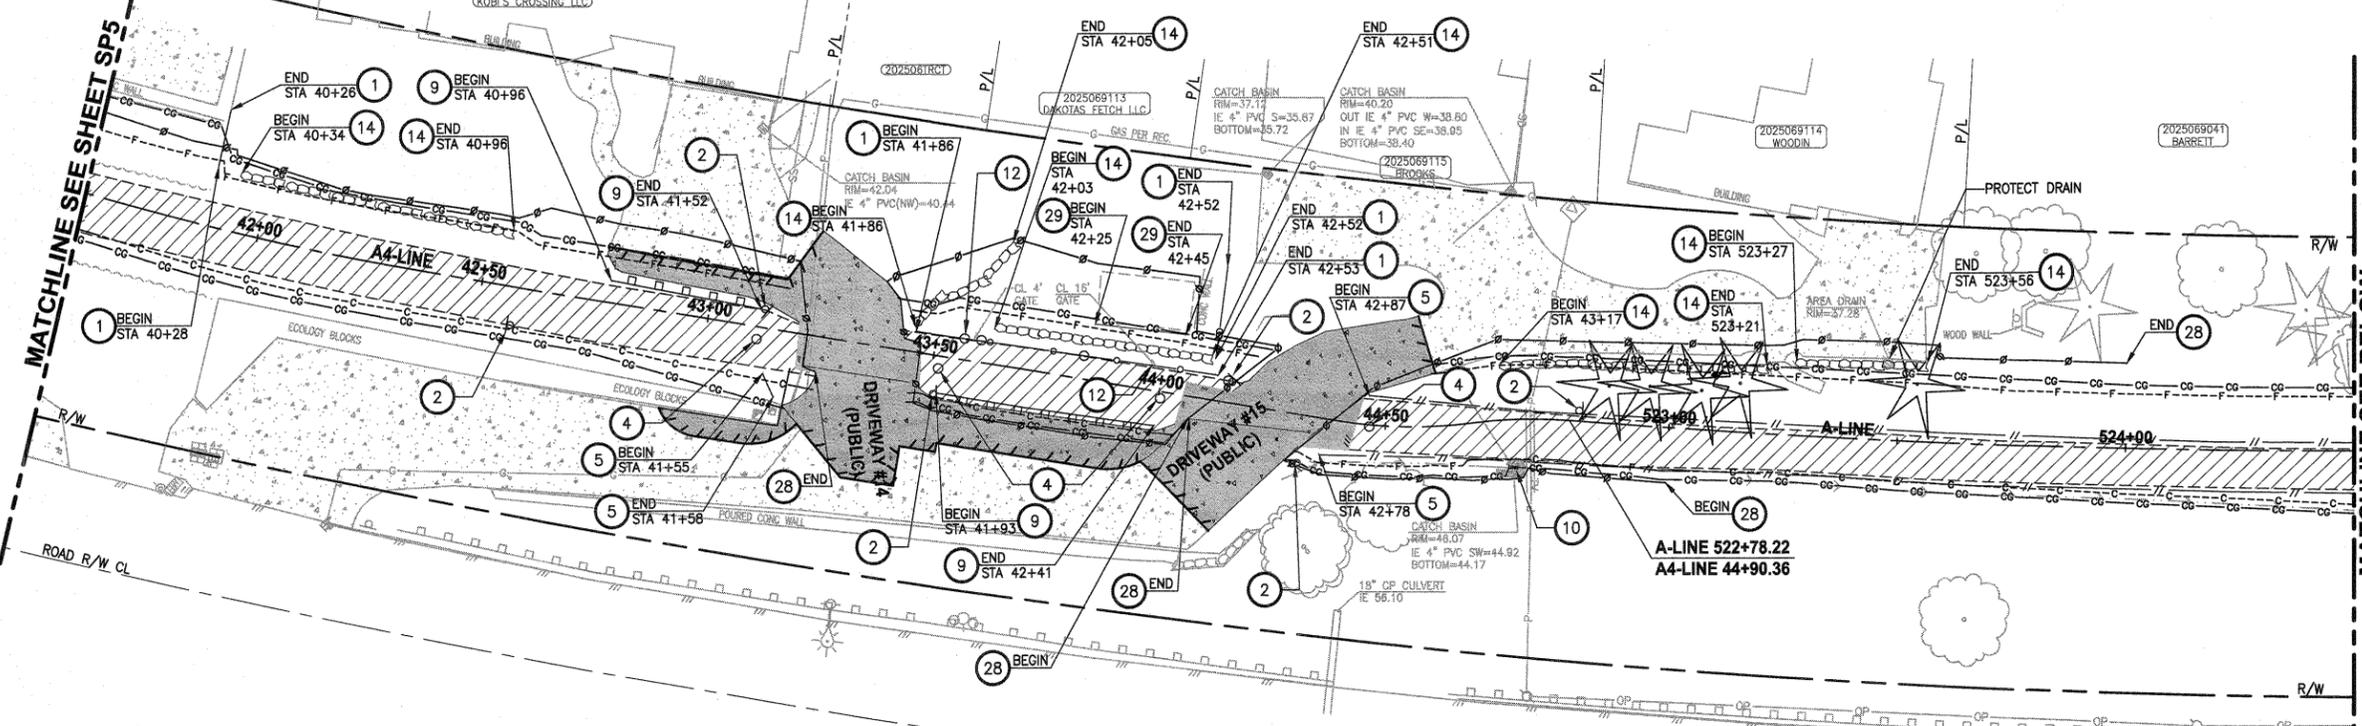

CITY OF SAMMAMISH APPROVAL
David P. Papp
 Engineer
Mona Davis
 Community Development

Date: 9.16.13
 Date: 9.16.13



Parametrix
 ENGINEERING · PLANNING · ENVIRONMENTAL SCIENCES
 411 108TH AVENUE N.E., SUITE 1800
 BELLEVUE, WASHINGTON 98004
 T. 425.459.6200 F. 425.459.6363
 www.parametrix.com

PROJECT NAME
**EAST LAKE SAMMAMISH
 MASTER PLAN TRAIL
 NORTH SAMMAMISH SEGMENT**
 SAMMAMISH, WA

SITE PREPARATION PLAN




SHEET NO.
29 OF 127

SP6

LAYOUT: SP6 PATH: U:\Ball\Projects\Clients\1521-075-ELST\985\CAAD\Phase 15\Task 03\Drawn

REVISIONS	DATE	BY	DESIGNED
			J. JUN
			B. PURGANAN
			Y. HO
			J. DVORAK

ONE INCH AT FULL SCALE, IF NOT, SCALE ACCORDINGLY
 FILE NAME: BL1521075P15T03SP6-10
 JOB No.: 524-1521-075-P15T04B
 DATE: SEPTEMBER 2013

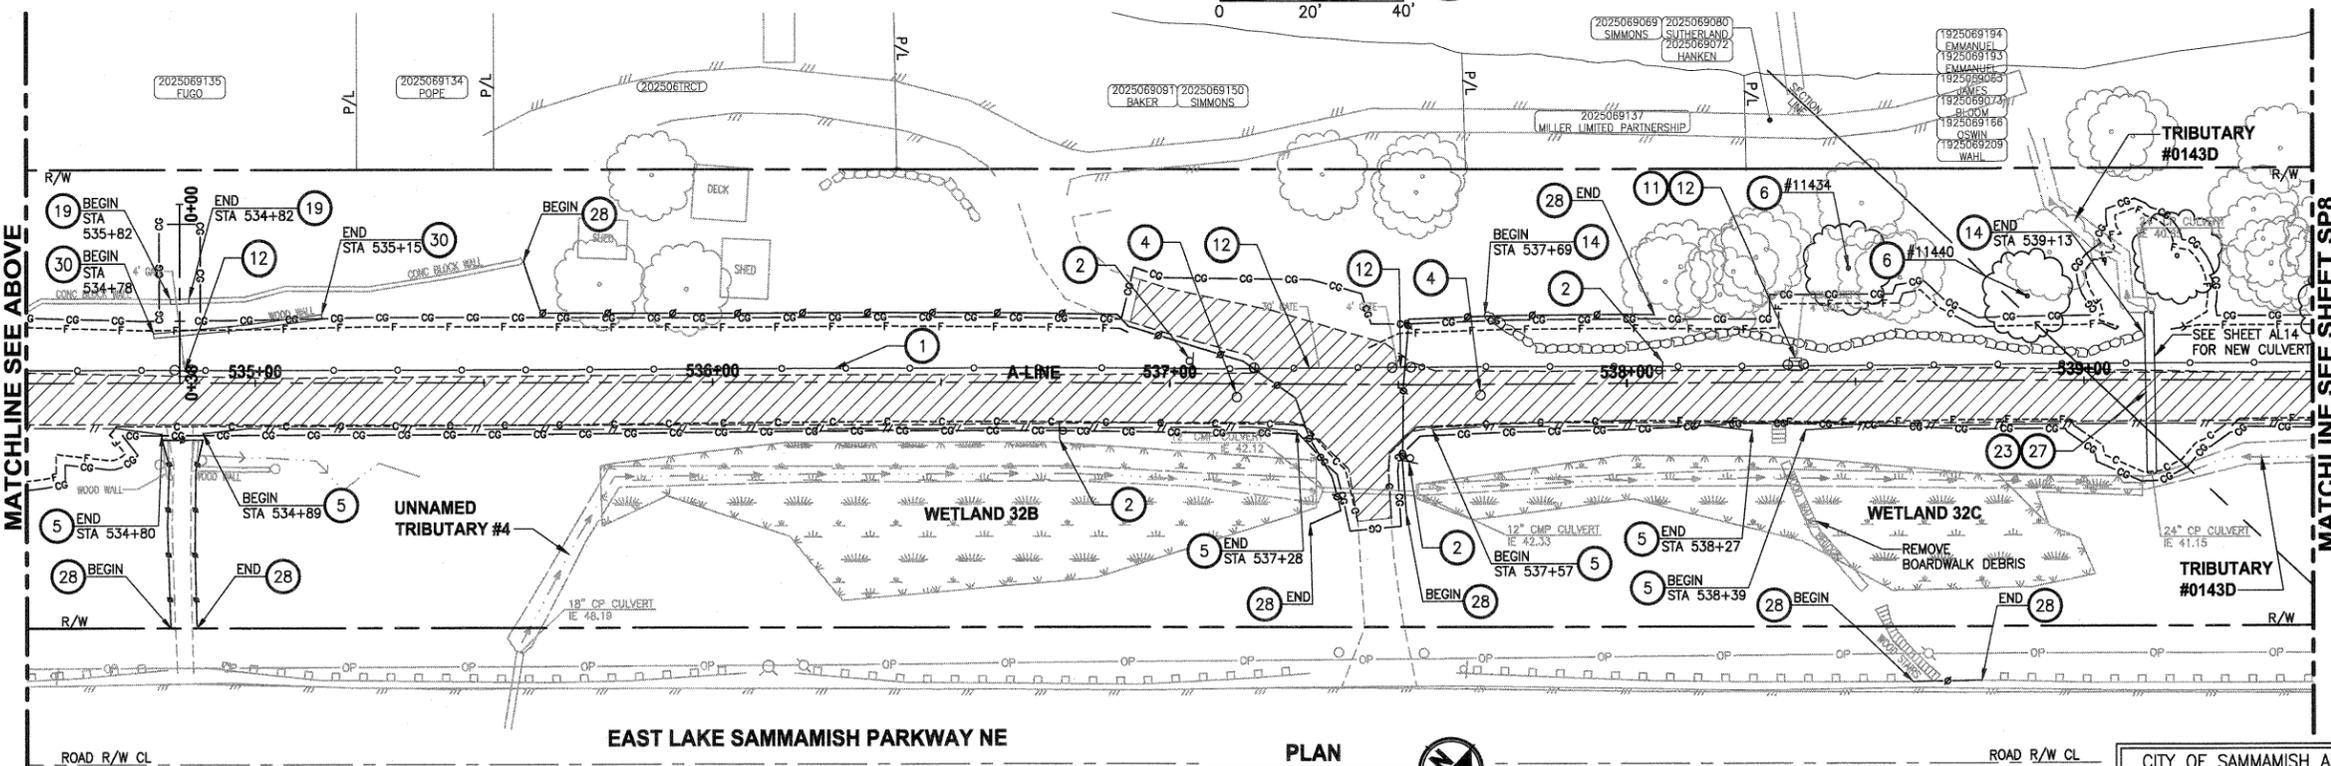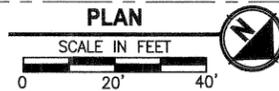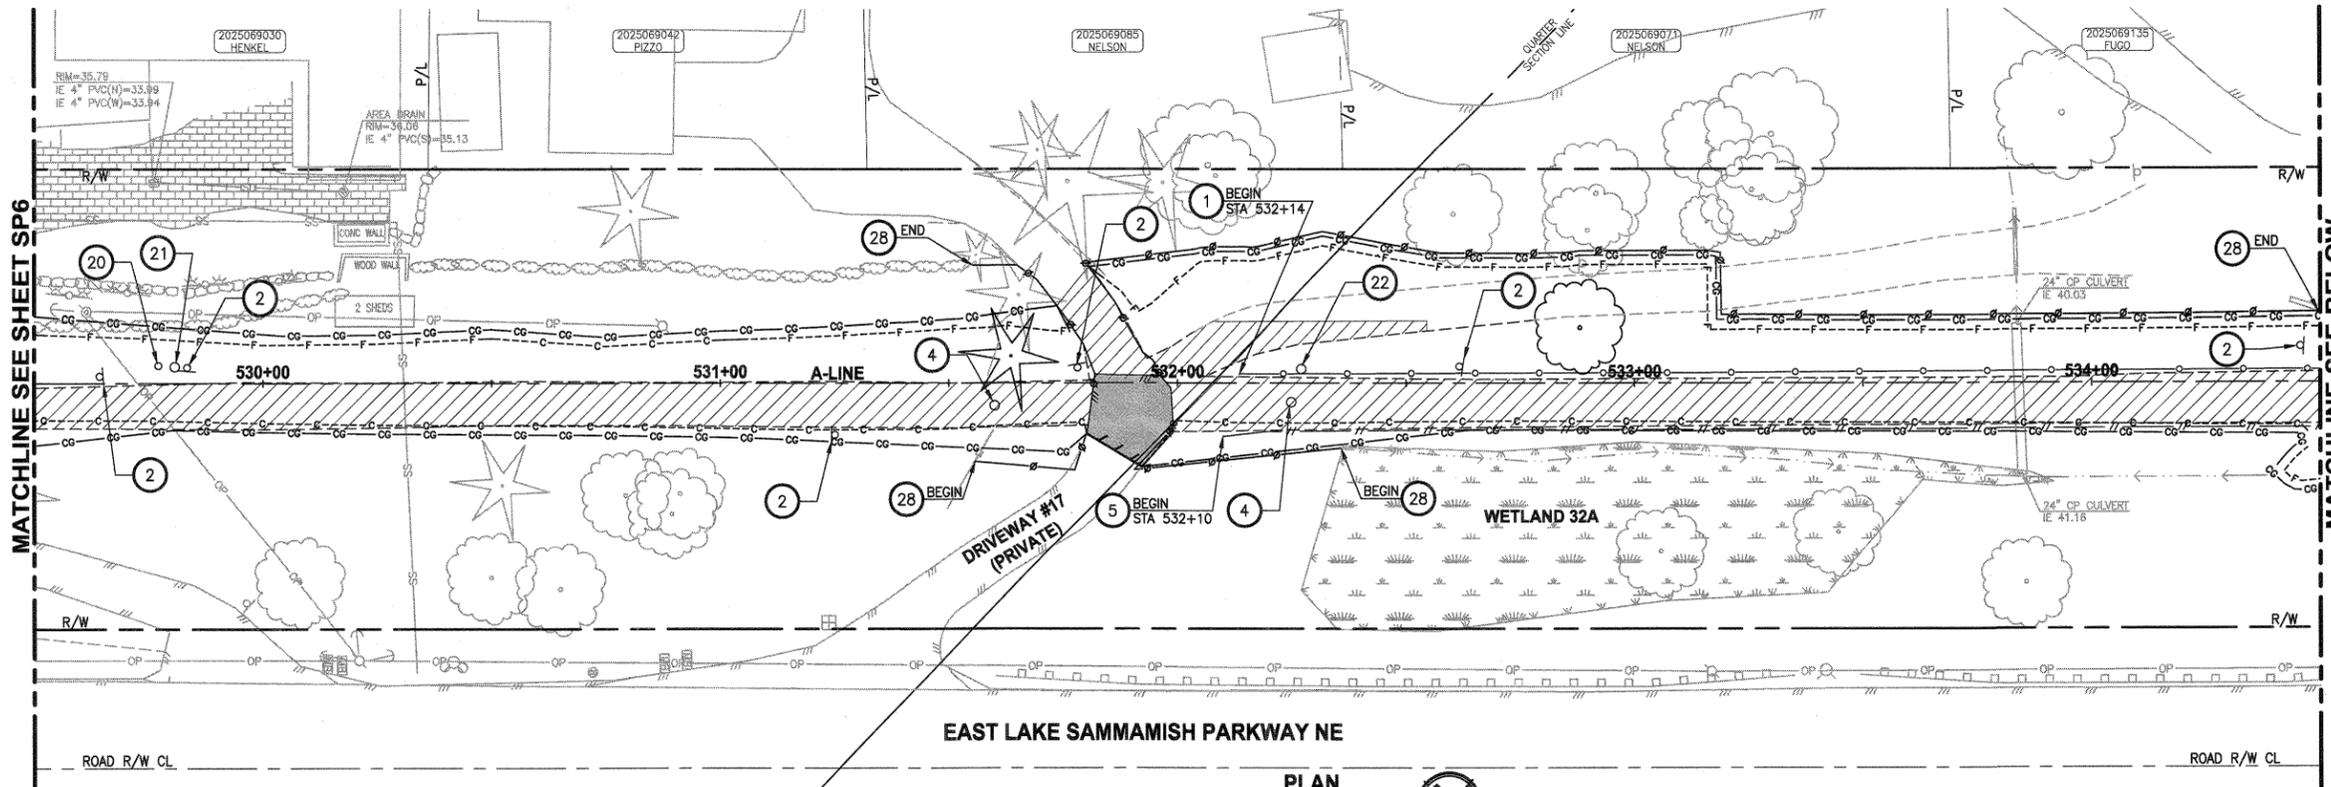

- SITE PREPARATION NOTES:**
- 1 REMOVE AND SALVAGE CHAIN LINK FENCE. SEE AL SHEETS FOR NEW LOCATION.
 - 2 REMOVE AND SALVAGE SIGN. SEE PS SHEETS FOR NEW LOCATION.
 - 3 REMOVE AND DISPOSE WOOD BOARD FENCE.
 - 4 REMOVE AND DISPOSE BOLLARDS.
 - 5 REMOVE AND SALVAGE SPLIT RAIL FENCE. SEE AL SHEETS FOR NEW LOCATION.
 - 6 REMOVE TREE OUTSIDE OF CLEARING/GRUBBING LIMITS PER ARBORISTS' ASSESSMENT. TREE SHALL BE FLAGGED PRIOR TO REMOVAL.
 - 7 REMOVE SOLAR LIGHTS.
 - 8 RELOCATE PRESSURE SEWER CONNECTION. SEE AL SHEETS FOR NEW LOCATION.
 - 9 REMOVE AND SALVAGE WOOD GUARDRAILS. SEE AL SHEETS FOR NEW LOCATION.
 - 10 ADJUST STORM DRAIN MANHOLE/CATCH BASIN TO FINISHED GRADE.
 - 11 REMOVE AND DISPOSE CONCRETE STAIRS.
 - 12 REMOVE AND SALVAGE CHAIN LINK GATE. SEE AL SHEETS FOR NEW LOCATION.
 - 13 REMOVE AND DISPOSE WOOD STAIRS.
 - 14 REMOVE AND DISPOSE ROCKERY WALL.
 - 15 REMOVE AND DISPOSE METAL FENCE.
 - 16 RELOCATE POWER POLE. SEE AL SHEETS FOR NEW LOCATION.
 - 17 REMOVE AND DISPOSE WOOD BOARD GATE.
 - 18 RELOCATE POWER PANEL. SEE AL SHEETS FOR NEW LOCATION.
 - 19 REMOVE AND DISPOSE CONCRETE BLOCK WALL.
 - 20 REMOVE AND SALVAGE TRASH BAG DISPENSER.
 - 21 RELOCATE TRASH CAN. SEE PS SHEETS FOR NEW LOCATION.
 - 22 REMOVE AND DISPOSE WOOD POST.
 - 23 REMOVE AND DISPOSE CULVERT PIPE.
 - 24 REMOVE AND DISPOSE DRAINAGE STRUCTURE.
 - 25 REMOVE AND DISPOSE DECK AND PORTABLE TOILET.
 - 26 REMOVE AND DISPOSE IRRIGATION SYSTEM.
 - 27 FISH EXCLUSION REQUIRED PRIOR TO CULVERT REMOVAL. SEE SPECIAL PROVISIONS FOR EROSION/WATER POLLUTION CONTROL.
 - 28 INSTALL TEMPORARY SAFETY FENCE. SEE SPECIAL PROVISIONS.
 - 29 REMOVE AND DISPOSE CONCRETE WALL.
 - 30 REMOVE AND DISPOSE TIMBER WALL.
 - 31 REMOVE AND DISPOSE TRENCH DRAIN.
 - 32 REMOVE AND DISPOSE METAL ELECTRONIC GATE AND POST.
 - 33 REMOVE AND DISPOSE WATER LINE. SEE AL SHEETS FOR NEW LOCATION.
 - 34 REMOVE AND DISPOSE SANITARY SEWER LINE. SEE AL SHEETS FOR NEW LOCATIONS.
 - 35 RELOCATE POWER POLE, BY PSE. SEE AL SHEETS FOR NEW LOCATION.
 - 36 REMOVE AND DISPOSE WOOD FENCE WITH CORRUGATED METAL SHEETING.
 - 37 ADJUST WATER VALVE TO FINISHED GRADE.
 - 38 RELOCATE PRIVATELY OWNED POWER METER. SEE AL SHEETS FOR NEW LOCATION.

- LEGEND:**
- REMOVE EXISTING GRAVEL SURFACE
 - REMOVE ASPHALT PAVEMENT
 - REMOVE CONCRETE PAVEMENT
 - VEGETATION MANAGEMENT FOR SIGHT DISTANCE. SEE PS SHEETS FOR NEW PLANTS.
 - TEMPORARY SAFETY FENCE

CITY OF SAMMAMISH APPROVAL

Paula Ripot
City Engineer
Date: 9-16-13

Mona Davis
Community Development
Date: 9-18-13

DPER ACTIVITY NUMBER
GRDE12-0017/SHOR12-0003
FEDERAL AID # STPE-2017 (126)

LAYOUT: SP7
 PATH: U:\Ball\Projects\Clients\1521-King City\554-1521-075-ELST\985\CAADD\Phase 15\Task 03\Draw
 PLOTTED BY: purgabut DATE: Thursday, September 12, 2013 12:08:07 PM

REVISIONS	DATE	BY	DESIGNED
			J. JUN
			B. PURGANAN
			Y. HO
			J. DVORAK

ONE INCH AT FULL SCALE.
IF NOT, SCALE ACCORDINGLY

FILE NAME
BL1521075P15T03SP6-10

JOB No.
554-1521-075-P15T04B

DATE
SEPTEMBER 2013



Parametrix
ENGINEERING, PLANNING, ENVIRONMENTAL SCIENCES


411 108TH AVENUE N.E., SUITE 8000
BELLEVUE, WASHINGTON 98004
T. 425.458.8200 F. 425.458.8363
www.parametrix.com

PROJECT NAME
**EAST LAKE SAMMAMISH
MASTER PLAN TRAIL
NORTH SAMMAMISH SEGMENT**
SAMMAMISH, WA

SITE PREPARATION PLAN

SHEET NO.
30 OF 127

SP7

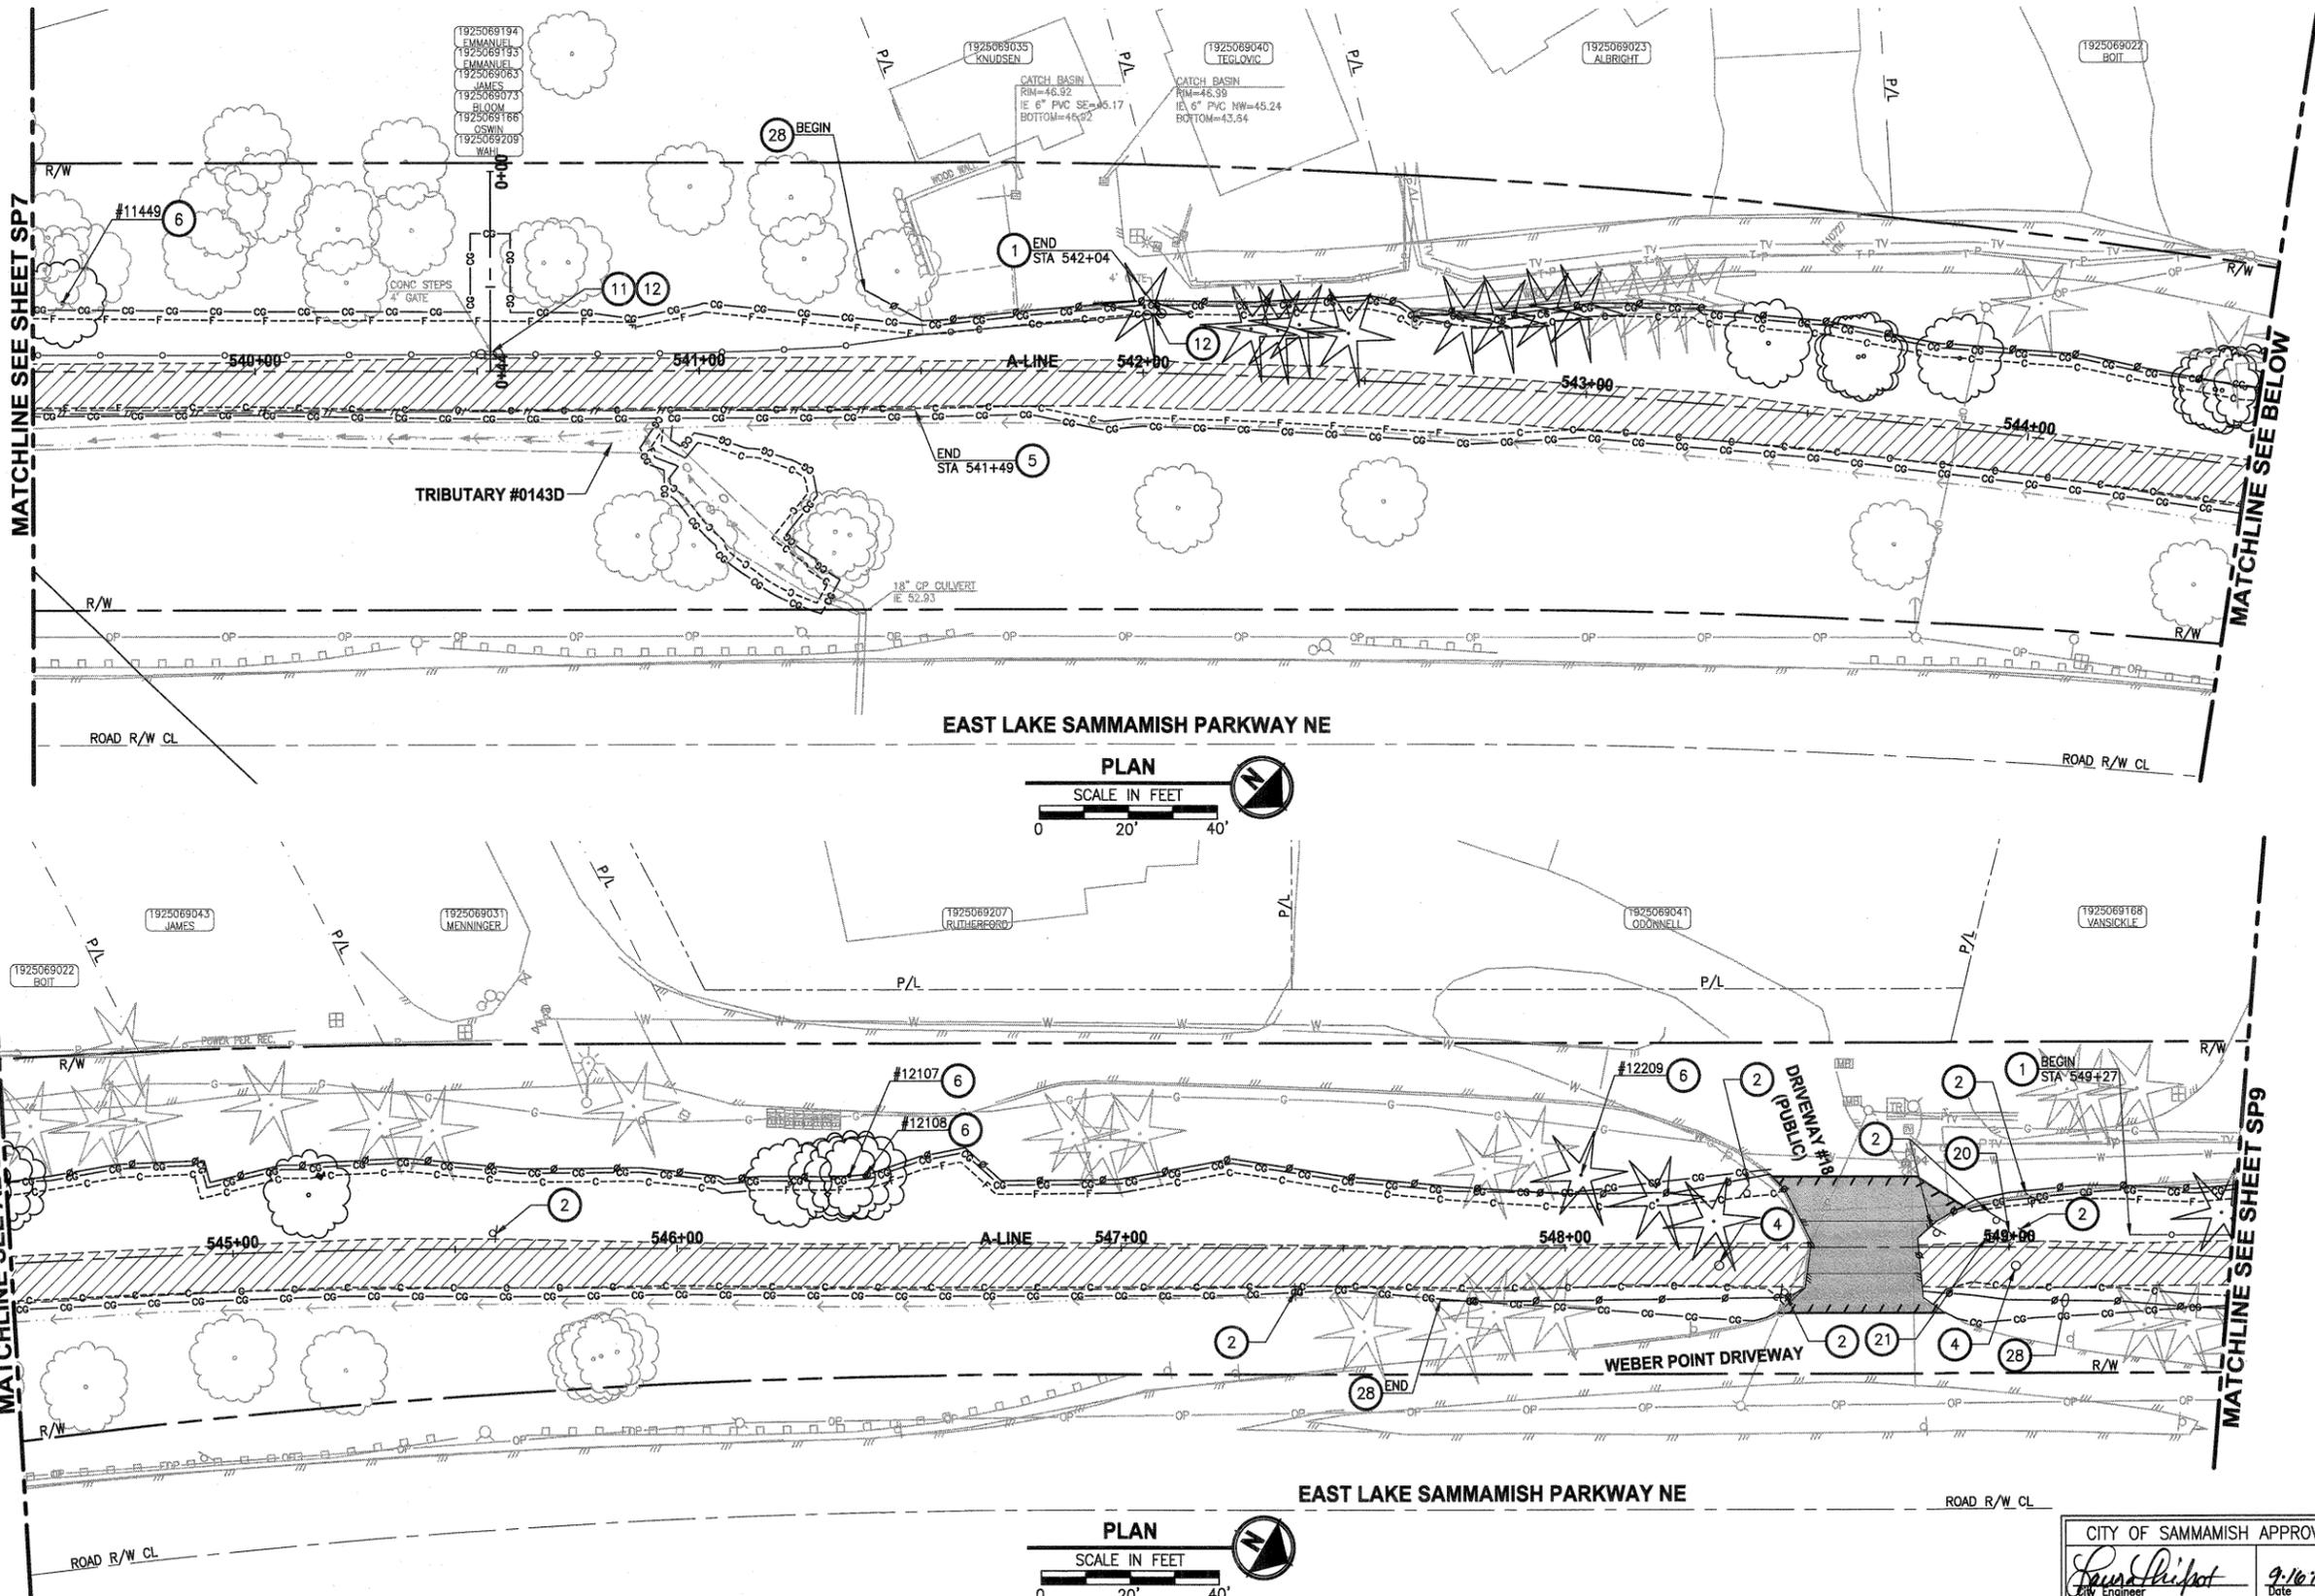

SITE PREPARATION NOTES:

- 1 REMOVE AND SALVAGE CHAIN LINK FENCE. SEE AL SHEETS FOR NEW LOCATION.
- 2 REMOVE AND SALVAGE SIGN. SEE PS SHEETS FOR NEW LOCATION.
- 3 REMOVE AND DISPOSE WOOD BOARD FENCE.
- 4 REMOVE AND DISPOSE BOLLARDS.
- 5 REMOVE AND SALVAGE SPLIT RAIL FENCE. SEE AL SHEETS FOR NEW LOCATION.
- 6 REMOVE TREE OUTSIDE OF CLEARING/GRUBBING LIMITS PER ARBORISTS' ASSESSMENT. TREE SHALL BE FLAGGED PRIOR TO REMOVAL.
- 7 REMOVE SOLAR LIGHTS.
- 8 RELOCATE PRESSURE SEWER CONNECTION. SEE AL SHEETS FOR NEW LOCATION.
- 9 REMOVE AND SALVAGE WOOD GUARDRAILS. SEE AL SHEETS FOR NEW LOCATION.
- 10 ADJUST STORM DRAIN MANHOLE/CATCH BASIN TO FINISHED GRADE.
- 11 REMOVE AND DISPOSE CONCRETE STAIRS.
- 12 REMOVE AND SALVAGE CHAIN LINK GATE. SEE AL SHEETS FOR NEW LOCATION.
- 13 REMOVE AND DISPOSE WOOD STAIRS.
- 14 REMOVE AND DISPOSE ROCKERY WALL.
- 15 REMOVE AND DISPOSE METAL FENCE.
- 16 RELOCATE POWER POLE. SEE AL SHEETS FOR NEW LOCATION.
- 17 REMOVE AND DISPOSE WOOD BOARD GATE.
- 18 RELOCATE POWER PANEL. SEE AL SHEETS FOR NEW LOCATION.
- 19 REMOVE AND DISPOSE CONCRETE BLOCK WALL.
- 20 REMOVE AND SALVAGE TRASH BAG DISPENSER.
- 21 RELOCATE TRASH CAN. SEE PS SHEETS FOR NEW LOCATION.
- 22 REMOVE AND DISPOSE WOOD POST.
- 23 REMOVE AND DISPOSE CULVERT PIPE.
- 24 REMOVE AND DISPOSE DRAINAGE STRUCTURE.
- 25 REMOVE AND DISPOSE DECK AND PORTABLE TOILET.
- 26 REMOVE AND DISPOSE IRRIGATION SYSTEM.
- 27 FISH EXCLUSION REQUIRED PRIOR TO CULVERT REMOVAL. SEE SPECIAL PROVISIONS FOR EROSION/WATER POLLUTION CONTROL.
- 28 INSTALL TEMPORARY SAFETY FENCE. SEE SPECIAL PROVISIONS.
- 29 REMOVE AND DISPOSE CONCRETE WALL.
- 30 REMOVE AND DISPOSE TIMBER WALL.
- 31 REMOVE AND DISPOSE TRENCH DRAIN.
- 32 REMOVE AND DISPOSE METAL ELECTRONIC GATE AND POST.
- 33 REMOVE AND DISPOSE WATER LINE. SEE AL SHEETS FOR NEW LOCATION.
- 34 REMOVE AND DISPOSE SANITARY SEWER LINE. SEE AL SHEETS FOR NEW LOCATIONS.
- 35 RELOCATE POWER POLE, BY PSE. SEE AL SHEETS FOR NEW LOCATION.
- 36 REMOVE AND DISPOSE WOOD FENCE WITH CORRUGATED METAL SHEETING.
- 37 ADJUST WATER VALVE TO FINISHED GRADE.
- 38 RELOCATE PRIVATELY OWNED POWER METER. SEE AL SHEETS FOR NEW LOCATION.

LEGEND:

- REMOVE EXISTING GRAVEL SURFACE
- REMOVE ASPHALT PAVEMENT
- REMOVE CONCRETE PAVEMENT
- VEGETATION MANAGEMENT FOR SIGHT DISTANCE. SEE PS SHEETS FOR NEW PLANTS.
- TEMPORARY SAFETY FENCE

CITY OF SAMMAMISH APPROVAL

David Phipps 9-16-13
 Engineer Date

Mona Davis 9-16-13
 Community Development Date

DPER ACTIVITY NUMBER
 GRDE12-0017/SHOR12-0003
 FEDERAL AID # STPE-2017 (126)

PATH: U:\Ball\Projects\Clients\1521-075-ELST\985\CAADD\Phase 15\Task 03\Draw\ PLOTTED BY: purgobut DATE: Thursday, September 12, 2013 12:10:14 PM LAYOUT: SP8

REVISIONS	DATE	BY	DESIGNED
			J. JUN
			B. PURGANAN
			Y. HO
			J. DVORAK

ONE INCH AT FULL SCALE.
 IF NOT, SCALE ACCORDINGLY

FILE NAME
 BL1521075P15T03SP6-10

JOB No.
 534-1521-075-P15T04B

DATE
 SEPTEMBER 2013



Parametrix
 ENGINEERING, PLANNING, ENVIRONMENTAL SCIENCES




411 100TH AVENUE N.E., SUITE 1800
 BELLEVUE, WASHINGTON 98004
 T: 425.455.8200 F: 425.455.8983
 www.parametrix.com

PROJECT NAME
**EAST LAKE SAMMAMISH
 MASTER PLAN TRAIL
 NORTH SAMMAMISH SEGMENT**
 SAMMAMISH, WA

SITE PREPARATION PLAN


SHEET NO.
 31 OF 127

SP8

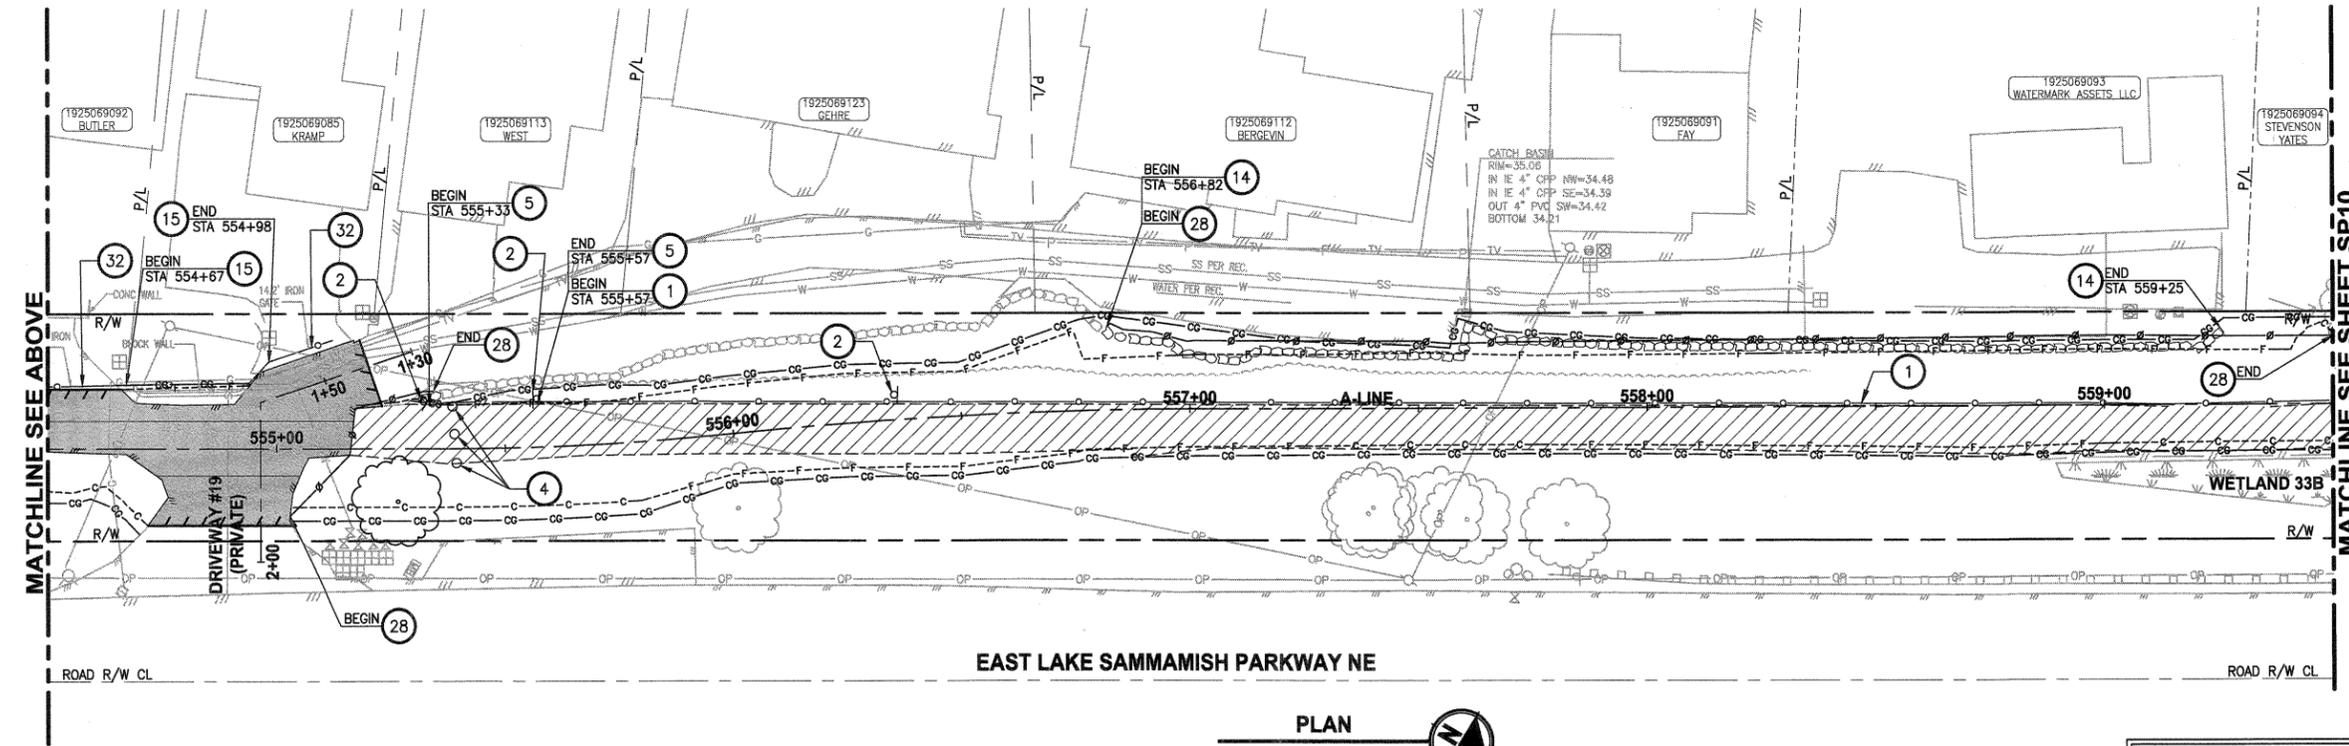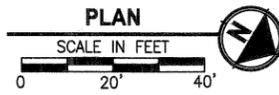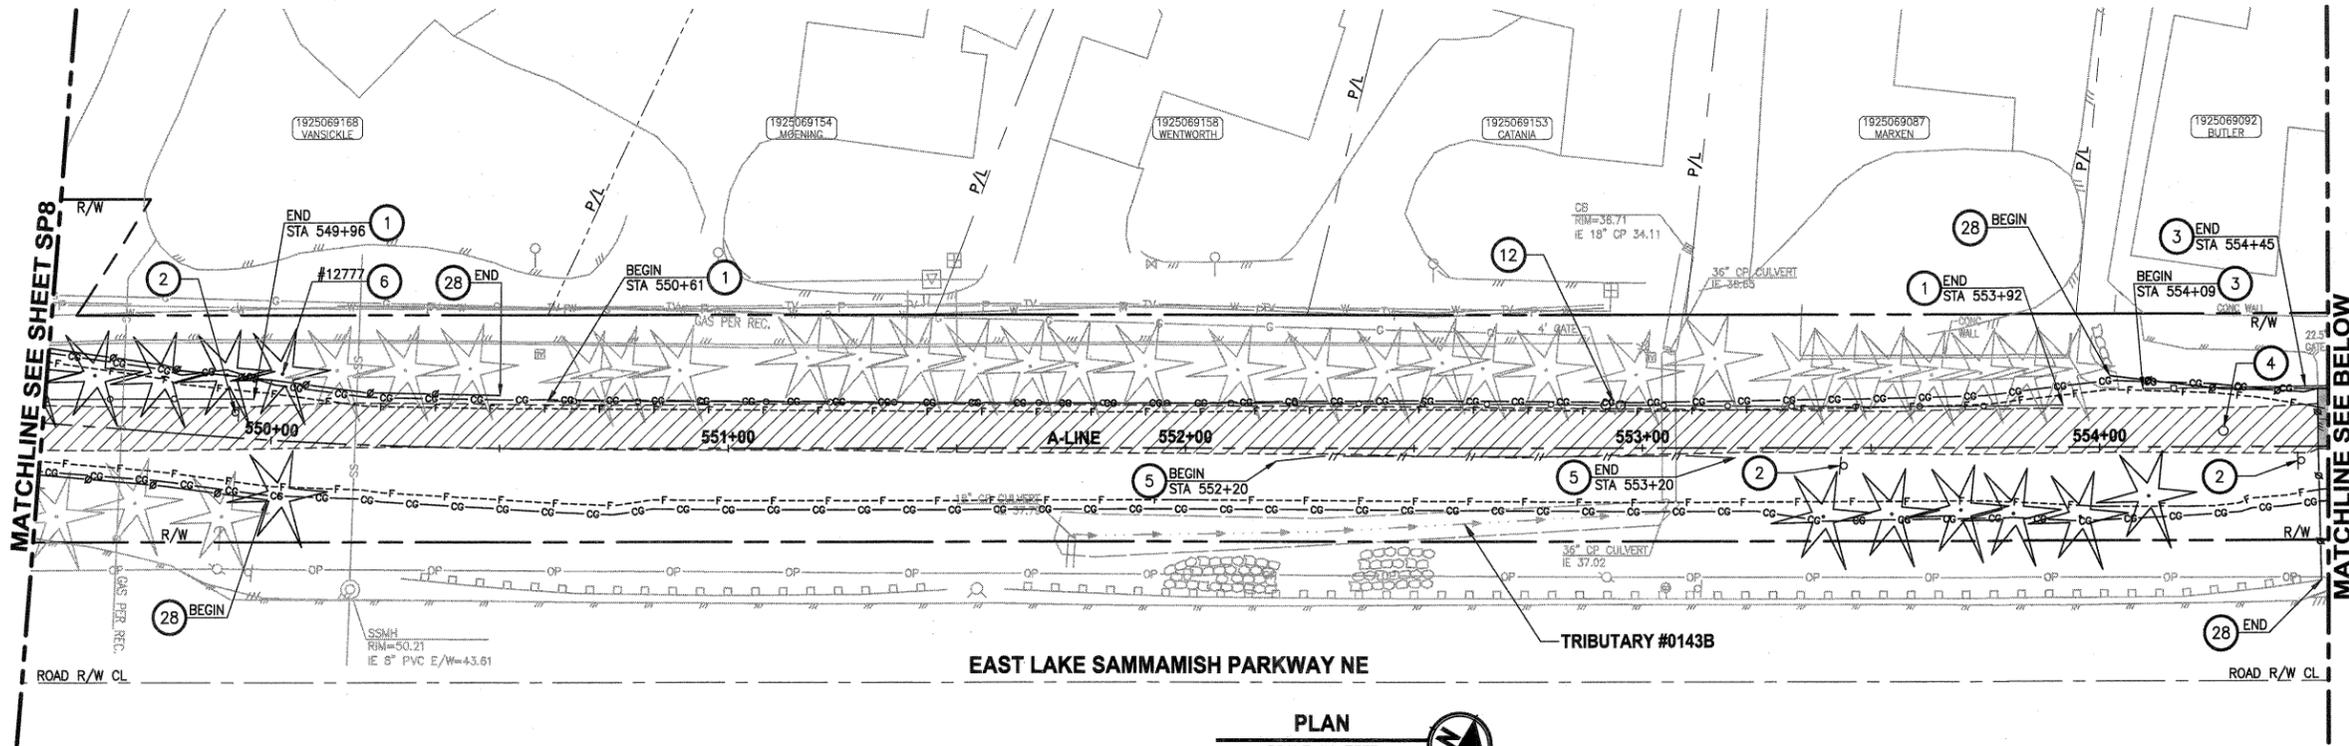

SITE PREPARATION NOTES:

- 1 REMOVE AND SALVAGE CHAIN LINK FENCE. SEE AL SHEETS FOR NEW LOCATION.
- 2 REMOVE AND SALVAGE SIGN. SEE PS SHEETS FOR NEW LOCATION.
- 3 REMOVE AND DISPOSE WOOD BOARD FENCE.
- 4 REMOVE AND DISPOSE BOLLARDS.
- 5 REMOVE AND SALVAGE SPLIT RAIL FENCE. SEE AL SHEETS FOR NEW LOCATION.
- 6 REMOVE TREE OUTSIDE OF CLEARING/GRUBBING LIMITS PER ARBORISTS' ASSESSMENT. TREE SHALL BE FLAGGED PRIOR TO REMOVAL.
- 7 REMOVE SOLAR LIGHTS.
- 8 RELOCATE PRESSURE SEWER CONNECTION. SEE AL SHEETS FOR NEW LOCATION.
- 9 REMOVE AND SALVAGE WOOD GUARDRAILS. SEE AL SHEETS FOR NEW LOCATION.
- 10 ADJUST STORM DRAIN MANHOLE/CATCH BASIN TO FINISHED GRADE.
- 11 REMOVE AND DISPOSE CONCRETE STAIRS.
- 12 REMOVE AND SALVAGE CHAIN LINK GATE. SEE AL SHEETS FOR NEW LOCATION.
- 13 REMOVE AND DISPOSE WOOD STAIRS.
- 14 REMOVE AND DISPOSE ROCKERY WALL.
- 15 REMOVE AND DISPOSE METAL FENCE.
- 16 RELOCATE POWER POLE. SEE AL SHEETS FOR NEW LOCATION.
- 17 REMOVE AND DISPOSE WOOD BOARD GATE.
- 18 RELOCATE POWER PANEL. SEE AL SHEETS FOR NEW LOCATION.
- 19 REMOVE AND DISPOSE CONCRETE BLOCK WALL.
- 20 REMOVE AND SALVAGE TRASH BAG DISPENSER.
- 21 RELOCATE TRASH CAN. SEE PS SHEETS FOR NEW LOCATION.
- 22 REMOVE AND DISPOSE WOOD POST.
- 23 REMOVE AND DISPOSE CULVERT PIPE.
- 24 REMOVE AND DISPOSE DRAINAGE STRUCTURE.
- 25 REMOVE AND DISPOSE DECK AND PORTABLE TOILET.
- 26 REMOVE AND DISPOSE IRRIGATION SYSTEM.
- 27 FISH EXCLUSION REQUIRED PRIOR TO CULVERT REMOVAL. SEE SPECIAL PROVISIONS FOR EROSION/WATER POLLUTION CONTROL.
- 28 INSTALL TEMPORARY SAFETY FENCE. SEE SPECIAL PROVISIONS.
- 29 REMOVE AND DISPOSE CONCRETE WALL.
- 30 REMOVE AND DISPOSE TIMBER WALL.
- 31 REMOVE AND DISPOSE TRENCH DRAIN.
- 32 REMOVE AND DISPOSE METAL ELECTRONIC GATE AND POST.
- 33 REMOVE AND DISPOSE WATER LINE. SEE AL SHEETS FOR NEW LOCATION.
- 34 REMOVE AND DISPOSE SANITARY SEWER LINE. SEE AL SHEETS FOR NEW LOCATIONS.
- 35 RELOCATE POWER POLE, BY PSE. SEE AL SHEETS FOR NEW LOCATION.
- 36 REMOVE AND DISPOSE WOOD FENCE WITH CORRUGATED METAL SHEETING.
- 37 ADJUST WATER VALVE TO FINISHED GRADE.
- 38 RELOCATE PRIVATELY OWNED POWER METER. SEE AL SHEETS FOR NEW LOCATION.

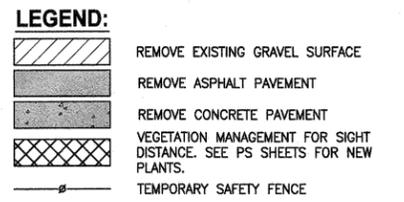

CITY OF SAMMAMISH APPROVAL

James P. Pappas 9.16.13
City Engineer Date

Mona Davis 9.16.13
Community Development Date

DPER ACTIVITY NUMBER
GRDE12-0017/SHOR12-0003
FEDERAL AID # STPE-2017 (126)

PATH: U:\Ball\Projects\Clients\1521-075-ELST\99\Sheet\CADD\Phase 15\Task 03\Drawn
 PLOTTED BY: purgabut DATE: Thursday, September 12, 2013 12:10:38 PM
 LAYOUT: SP9

REVISIONS	DATE	BY	DESIGNED
			J. JUN
			B. PURGANAN
			Y. HO
			J. DVORAK

ONE INCH AT FULL SCALE.
IF NOT, SCALE ACCORDINGLY

FILE NAME
BL1521075P15T03SP6-10

JOB NO.
54-1521-075-P15T04B

DATE
SEPTEMBER 2013



Parametrix
ENGINEERING · PLANNING · ENVIRONMENTAL SCIENCES

411 108TH AVENUE N.E., SUITE 1800
BELLEVUE, WASHINGTON 98004
T. 425.468.6200 F. 425.468.6363
www.parametrix.com

PROJECT NAME
**EAST LAKE SAMMAMISH
MASTER PLAN TRAIL
NORTH SAMMAMISH SEGMENT**
SAMMAMISH, WA

SITE PREPARATION PLAN

SHEET NO.
32 OF 127

SP9

SITE PREPARATION NOTES:

- 1 REMOVE AND SALVAGE CHAIN LINK FENCE. SEE AL SHEETS FOR NEW LOCATION.
- 2 REMOVE AND SALVAGE SIGN. SEE PS SHEETS FOR NEW LOCATION.
- 3 REMOVE AND DISPOSE WOOD BOARD FENCE.
- 4 REMOVE AND DISPOSE BOLLARDS.
- 5 REMOVE AND SALVAGE SPLIT RAIL FENCE. SEE AL SHEETS FOR NEW LOCATION.
- 6 REMOVE TREE OUTSIDE OF CLEARING/GRUBBING LIMITS PER ARBORISTS' ASSESSMENT. TREE SHALL BE FLAGGED PRIOR TO REMOVAL.
- 7 REMOVE SOLAR LIGHTS.
- 8 RELOCATE PRESSURE SEWER CONNECTION. SEE AL SHEETS FOR NEW LOCATION.
- 9 REMOVE AND SALVAGE WOOD GUARDRAILS. SEE AL SHEETS FOR NEW LOCATION.
- 10 ADJUST STORM DRAIN MANHOLE/CATCH BASIN TO FINISHED GRADE.
- 11 REMOVE AND DISPOSE CONCRETE STAIRS.
- 12 REMOVE AND SALVAGE CHAIN LINK GATE. SEE AL SHEETS FOR NEW LOCATION.
- 13 REMOVE AND DISPOSE WOOD STAIRS.
- 14 REMOVE AND DISPOSE ROCKERY WALL.
- 15 REMOVE AND DISPOSE METAL FENCE.
- 16 RELOCATE POWER POLE. SEE AL SHEETS FOR NEW LOCATION.
- 17 REMOVE AND DISPOSE WOOD BOARD GATE.
- 18 RELOCATE POWER PANEL. SEE AL SHEETS FOR NEW LOCATION.
- 19 REMOVE AND DISPOSE CONCRETE BLOCK WALL.
- 20 REMOVE AND SALVAGE TRASH BAG DISPENSER.
- 21 RELOCATE TRASH CAN. SEE PS SHEETS FOR NEW LOCATION.
- 22 REMOVE AND DISPOSE WOOD POST.
- 23 REMOVE AND DISPOSE CULVERT PIPE.
- 24 REMOVE AND DISPOSE DRAINAGE STRUCTURE.
- 25 REMOVE AND DISPOSE DECK AND PORTABLE TOILET.
- 26 REMOVE AND DISPOSE IRRIGATION SYSTEM.
- 27 FISH EXCLUSION REQUIRED PRIOR TO CULVERT REMOVAL. SEE SPECIAL PROVISIONS FOR EROSION/WATER POLLUTION CONTROL.
- 28 INSTALL TEMPORARY SAFETY FENCE. SEE SPECIAL PROVISIONS.
- 29 REMOVE AND DISPOSE CONCRETE WALL.
- 30 REMOVE AND DISPOSE TIMBER WALL.
- 31 REMOVE AND DISPOSE TRENCH DRAIN.
- 32 REMOVE AND DISPOSE METAL ELECTRONIC GATE AND POST.
- 33 REMOVE AND DISPOSE WATER LINE. SEE AL SHEETS FOR NEW LOCATION.
- 34 REMOVE AND DISPOSE SANITARY SEWER LINE. SEE AL SHEETS FOR NEW LOCATIONS.
- 35 RELOCATE POWER POLE, BY PSE. SEE AL SHEETS FOR NEW LOCATION.
- 36 REMOVE AND DISPOSE WOOD FENCE WITH CORRUGATED METAL SHEETING.
- 37 ADJUST WATER VALVE TO FINISHED GRADE.
- 38 RELOCATE PRIVATELY OWNED POWER METER. SEE AL SHEETS FOR NEW LOCATION.




- LEGEND:**
- REMOVE EXISTING GRAVEL SURFACE
 - REMOVE ASPHALT PAVEMENT
 - REMOVE CONCRETE PAVEMENT
 - VEGETATION MANAGEMENT FOR SIGHT DISTANCE. SEE PS SHEETS FOR NEW PLANTS.
 - TEMPORARY SAFETY FENCE

MATCHLINE SEE SHEET SP9

MATCHLINE SEE BELOW

MATCHLINE SEE ABOVE

MATCHLINE SEE SHEET SP11

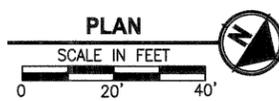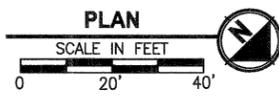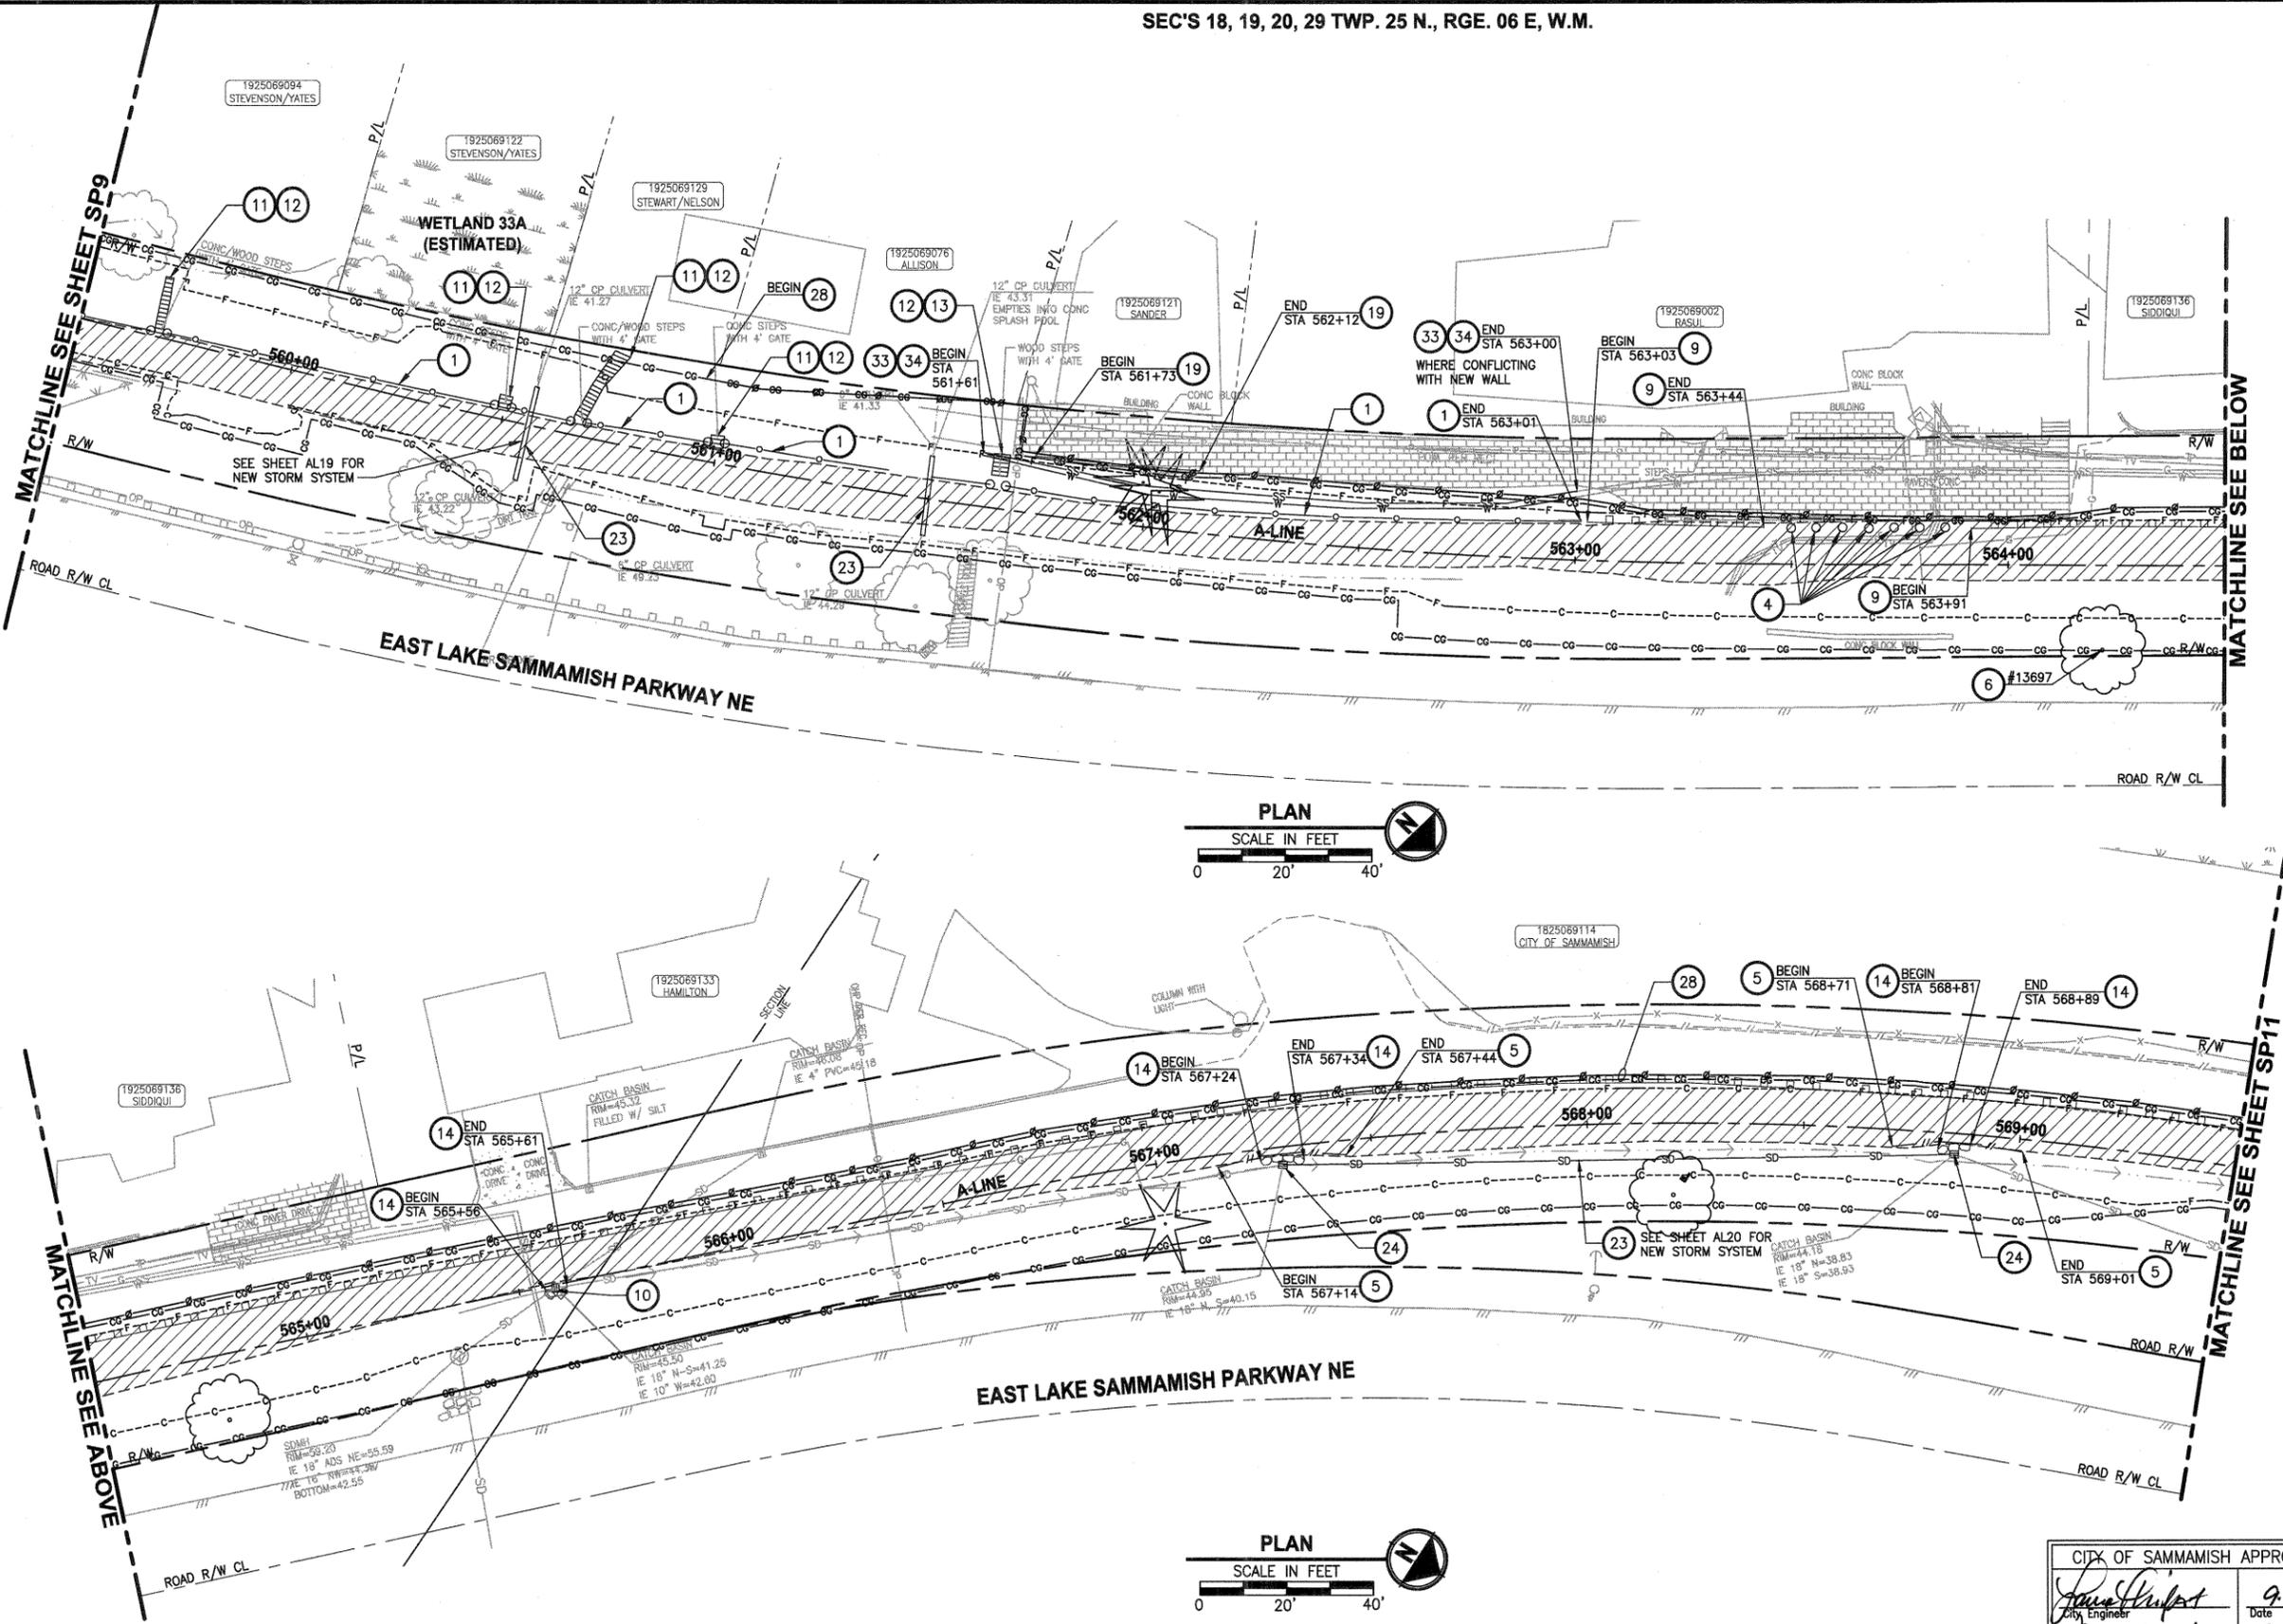

CITY OF SAMMAMISH APPROVAL

[Signature] 9.16.13
City Engineer Date

[Signature] 9.16.13
Community Development Date

DPER ACTIVITY NUMBER
GRDE12-0017/SHOR12-0003
FEDERAL AID # STPE-2017 (126)



Parametrix
ENGINEERING · PLANNING · ENVIRONMENTAL SCIENCES
411 108TH AVENUE N.E., SUITE 1000
BELLEVUE, WASHINGTON 98004
T. 425.498.6200 F. 425.498.6363
www.parametrix.com

PROJECT NAME
**EAST LAKE SAMMAMISH
MASTER PLAN TRAIL
NORTH SAMMAMISH SEGMENT**
SAMMAMISH, WA

SITE PREPARATION PLAN

SHEET NO.
33 OF 127
SP10

PATH: U:\Ball\Projects\Clients\1521-King_City\554-1521-075-ELST\99Secs\CADD\Phase 15\Task 03.Dwg\ PLOTTED BY: purgabot DATE: Thursday, September 12, 2013 12:10:56 PM LAYOUT: SP10




REVISIONS	DATE	BY	DESIGNED
			J. JUN
			B. PURGANAN
			Y. HO
			J. DVORAK

ONE INCH AT FULL SCALE.
IF NOT, SCALE ACCORDINGLY

FILE NAME
BL1521075P15T03SP6-10

JOB No.
554-1521-075-P15T04B

DATE
SEPTEMBER 2013

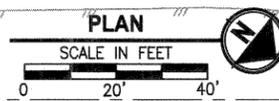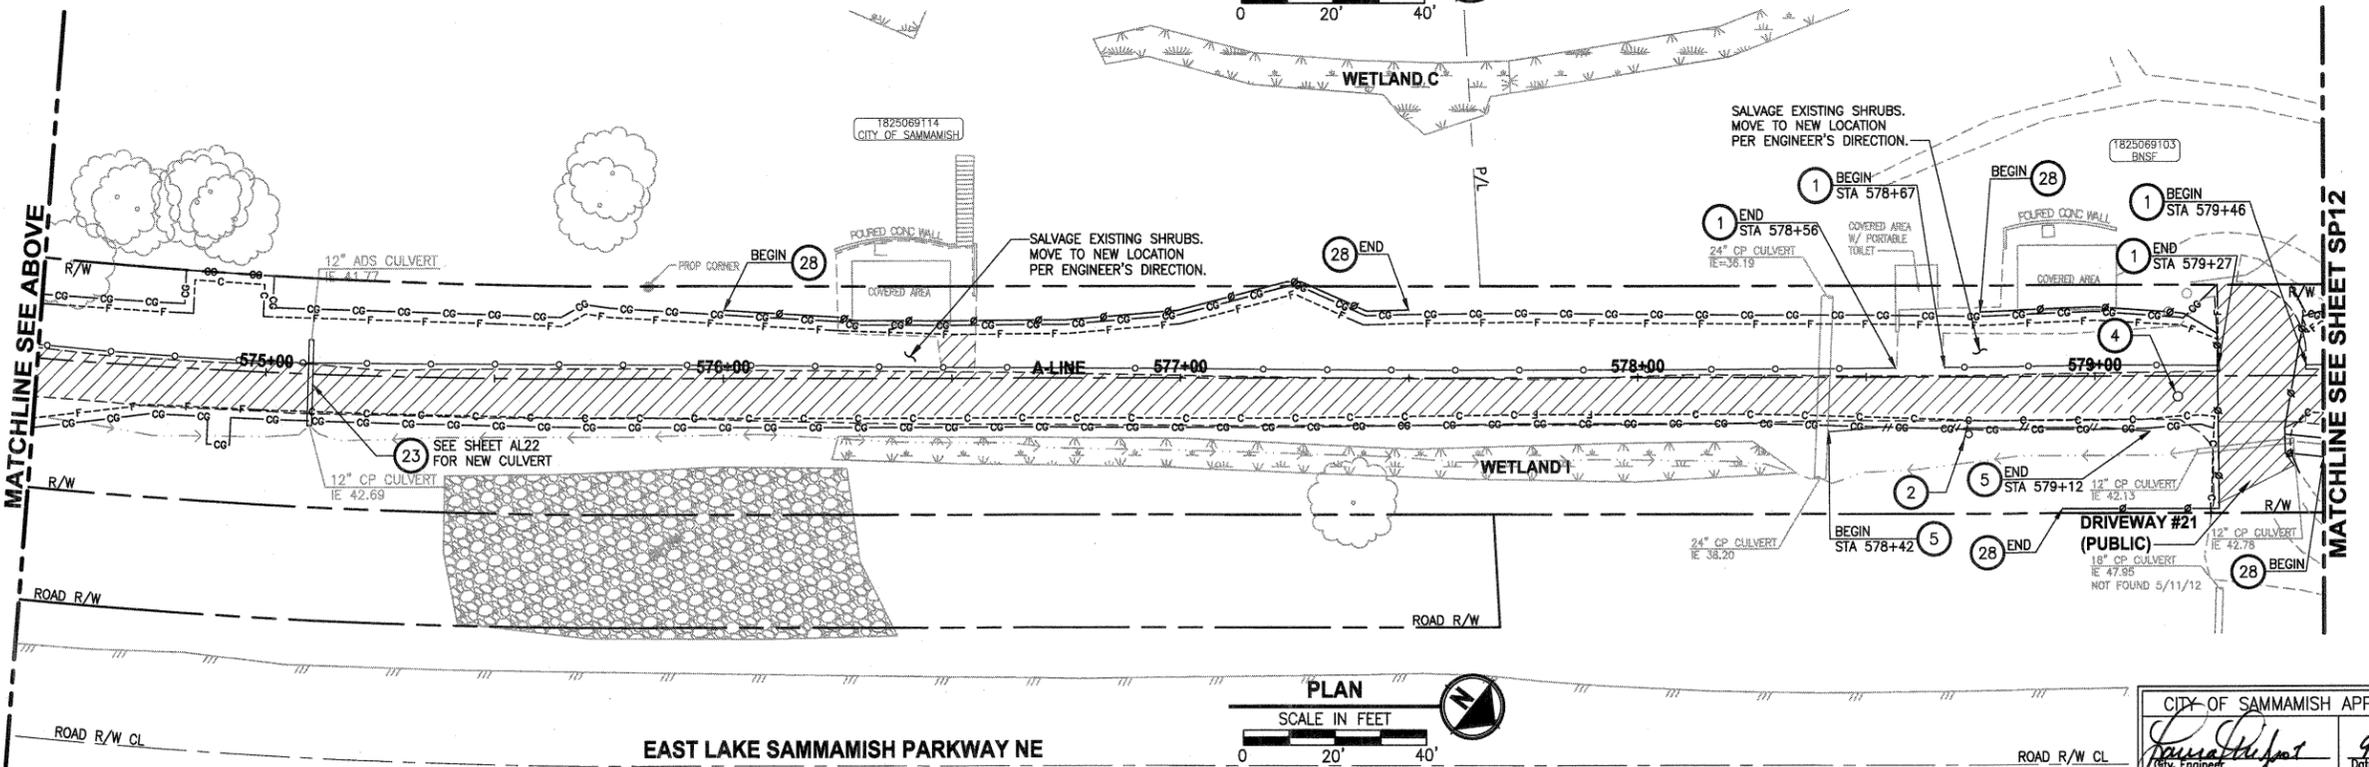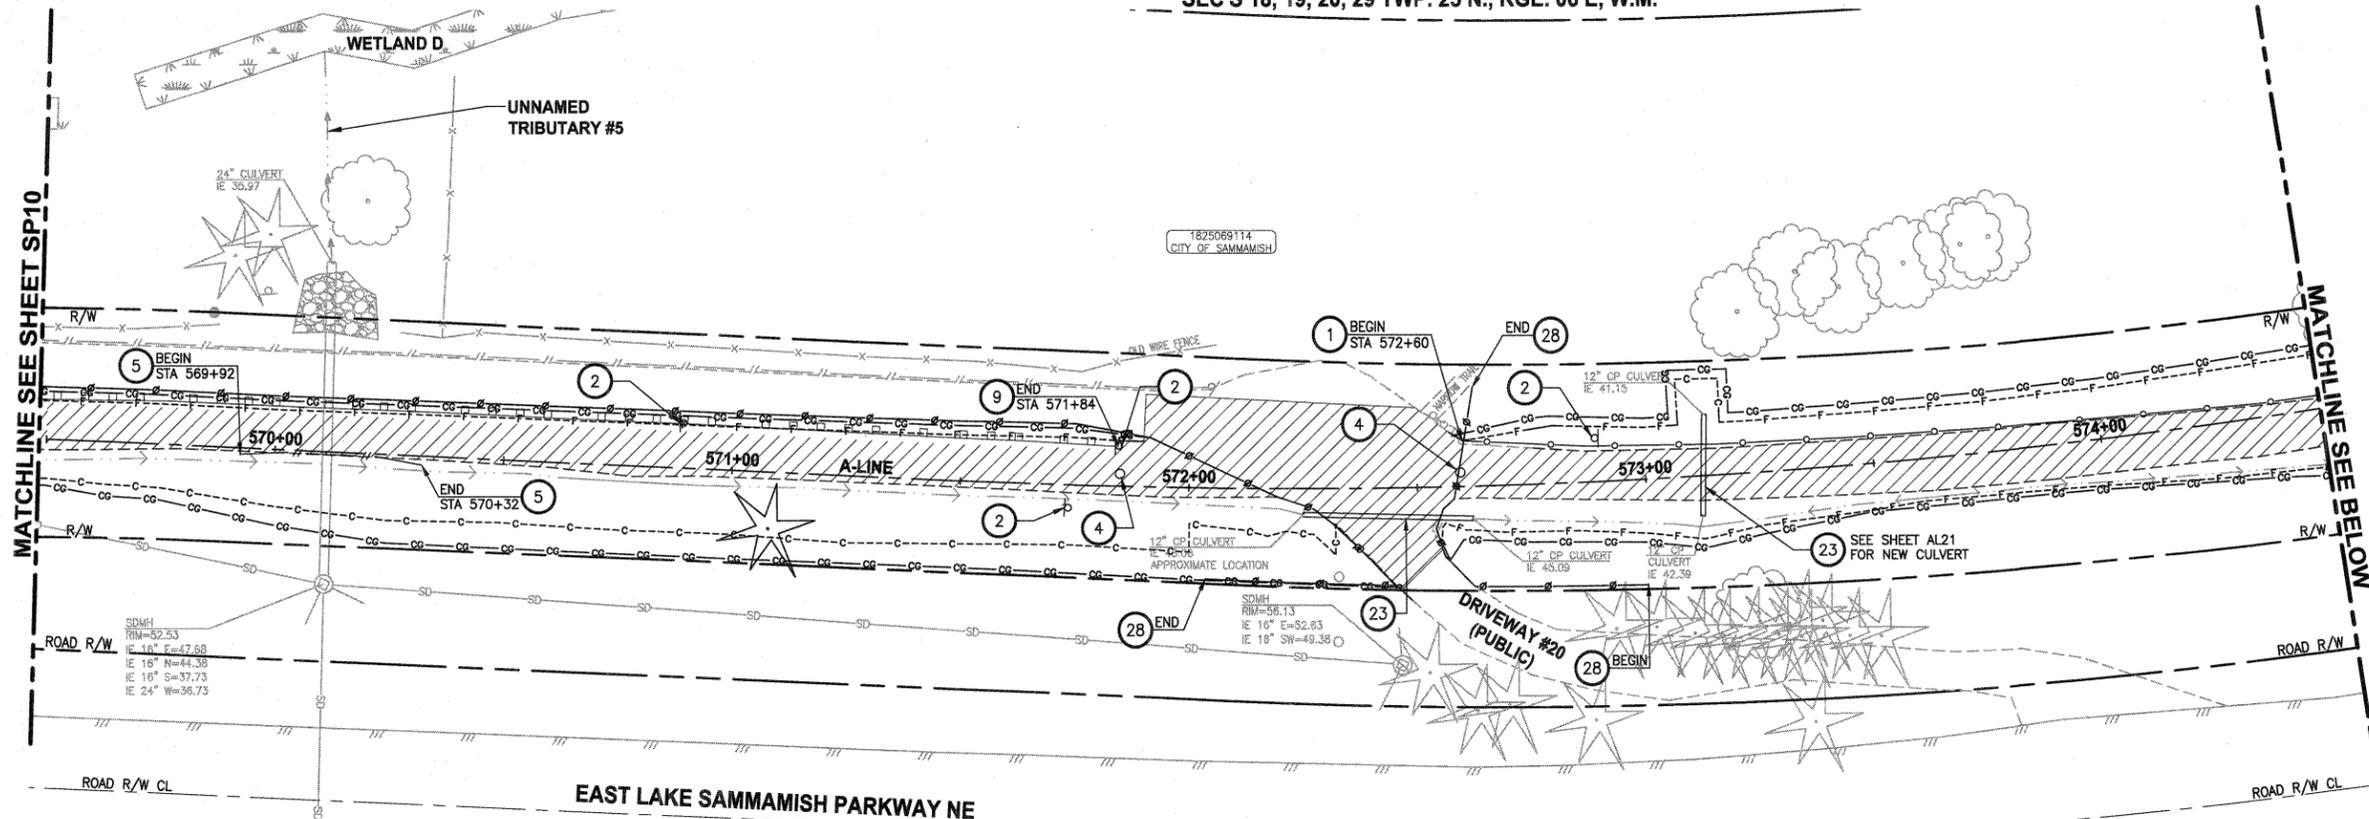

SITE PREPARATION NOTES:

- 1 REMOVE AND SALVAGE CHAIN LINK FENCE. SEE AL SHEETS FOR NEW LOCATION.
- 2 REMOVE AND SALVAGE SIGN. SEE PS SHEETS FOR NEW LOCATION.
- 3 REMOVE AND DISPOSE WOOD BOARD FENCE.
- 4 REMOVE AND DISPOSE BOLLARDS.
- 5 REMOVE AND SALVAGE SPLIT RAIL FENCE. SEE AL SHEETS FOR NEW LOCATION.
- 6 REMOVE TREE OUTSIDE OF CLEARING/GRUBBING LIMITS PER ARBORISTS' ASSESSMENT. TREE SHALL BE FLAGGED PRIOR TO REMOVAL.
- 7 REMOVE SOLAR LIGHTS.
- 8 RELOCATE PRESSURE SEWER CONNECTION. SEE AL SHEETS FOR NEW LOCATION.
- 9 REMOVE AND SALVAGE WOOD GUARDRAILS. SEE AL SHEETS FOR NEW LOCATION.
- 10 ADJUST STORM DRAIN MANHOLE/CATCH BASIN TO FINISHED GRADE.
- 11 REMOVE AND DISPOSE CONCRETE STAIRS.
- 12 REMOVE AND SALVAGE CHAIN LINK GATE. SEE AL SHEETS FOR NEW LOCATION.
- 13 REMOVE AND DISPOSE WOOD STAIRS.
- 14 REMOVE AND DISPOSE ROCKERY WALL.
- 15 REMOVE AND DISPOSE METAL FENCE.
- 16 RELOCATE POWER POLE. SEE AL SHEETS FOR NEW LOCATION.
- 17 REMOVE AND DISPOSE WOOD BOARD GATE.
- 18 RELOCATE POWER PANEL. SEE AL SHEETS FOR NEW LOCATION.
- 19 REMOVE AND DISPOSE CONCRETE BLOCK WALL.
- 20 REMOVE AND SALVAGE TRASH BAG DISPENSER.
- 21 RELOCATE TRASH CAN. SEE PS SHEETS FOR NEW LOCATION.
- 22 REMOVE AND DISPOSE WOOD POST.
- 23 REMOVE AND DISPOSE CULVERT PIPE.
- 24 REMOVE AND DISPOSE DRAINAGE STRUCTURE.
- 25 REMOVE AND DISPOSE DECK AND PORTABLE TOILET.
- 26 REMOVE AND DISPOSE IRRIGATION SYSTEM.
- 27 FISH EXCLUSION REQUIRED PRIOR TO CULVERT REMOVAL. SEE SPECIAL PROVISIONS FOR EROSION/WATER POLLUTION CONTROL.
- 28 INSTALL TEMPORARY SAFETY FENCE. SEE SPECIAL PROVISIONS.
- 29 REMOVE AND DISPOSE CONCRETE WALL.
- 30 REMOVE AND DISPOSE TIMBER WALL.
- 31 REMOVE AND DISPOSE TRENCH DRAIN.
- 32 REMOVE AND DISPOSE METAL ELECTRONIC GATE AND POST.
- 33 REMOVE AND DISPOSE WATER LINE. SEE AL SHEETS FOR NEW LOCATION.
- 34 REMOVE AND DISPOSE SANITARY SEWER LINE. SEE AL SHEETS FOR NEW LOCATIONS.
- 35 RELOCATE POWER POLE, BY PSE. SEE AL SHEETS FOR NEW LOCATION.
- 36 REMOVE AND DISPOSE WOOD FENCE WITH CORRUGATED METAL SHEETING.
- 37 ADJUST WATER VALVE TO FINISHED GRADE.
- 38 RELOCATE PRIVATELY OWNED POWER METER. SEE AL SHEETS FOR NEW LOCATION.

LEGEND:

	REMOVE EXISTING GRAVEL SURFACE
	REMOVE ASPHALT PAVEMENT
	REMOVE CONCRETE PAVEMENT
	VEGETATION MANAGEMENT FOR SIGHT DISTANCE. SEE PS SHEETS FOR NEW PLANTS.
	TEMPORARY SAFETY FENCE

CITY OF SAMMAMISH APPROVAL

[Signature] 9-10-13
City Engineer Date

[Signature] 9-16-13
Community Development Date

DPER ACTIVITY NUMBER
GRDE12-0017/SHOR12-0003
FEDERAL AID # STPE-2017 (126)

PATH: U:\Ball\Projects\Clients\1521-King Crky\554-1521-075-ELST\985\CAAD\Phone 15\Task 03\Draw\ PLOTTED BY: purgabut DATE: Thursday, September 12, 2013 12:12:55 PM LAYOUT: SP11

REVISIONS	DATE	BY	DESIGNED
			J. JUN
			B. PURGANAN
			Y. HO
			J. DVORAK

ONE INCH AT FULL SCALE.
IF NOT, SCALE ACCORDINGLY

FILE NAME
BL1521075P15T03SP11-13

JOB No.
554-1521-075-P15T04B

DATE
SEPTEMBER 2013



Parametrix
ENGINEERING · PLANNING · ENVIRONMENTAL SCIENCES

411 108TH AVENUE N.E., SUITE 1800
BELLEVUE, WASHINGTON 98004
T. 425.458.6200 F. 425.458.6363
www.parametrix.com


PROJECT NAME
**EAST LAKE SAMMAMISH
MASTER PLAN TRAIL
NORTH SAMMAMISH SEGMENT**
SAMMAMISH, WA

SITE PREPARATION PLAN

SHEET NO.
34 OF 127

SP11

SEC'S 18, 19, 20, 29 TWP. 25 N., RGE. 06 E, W.M.

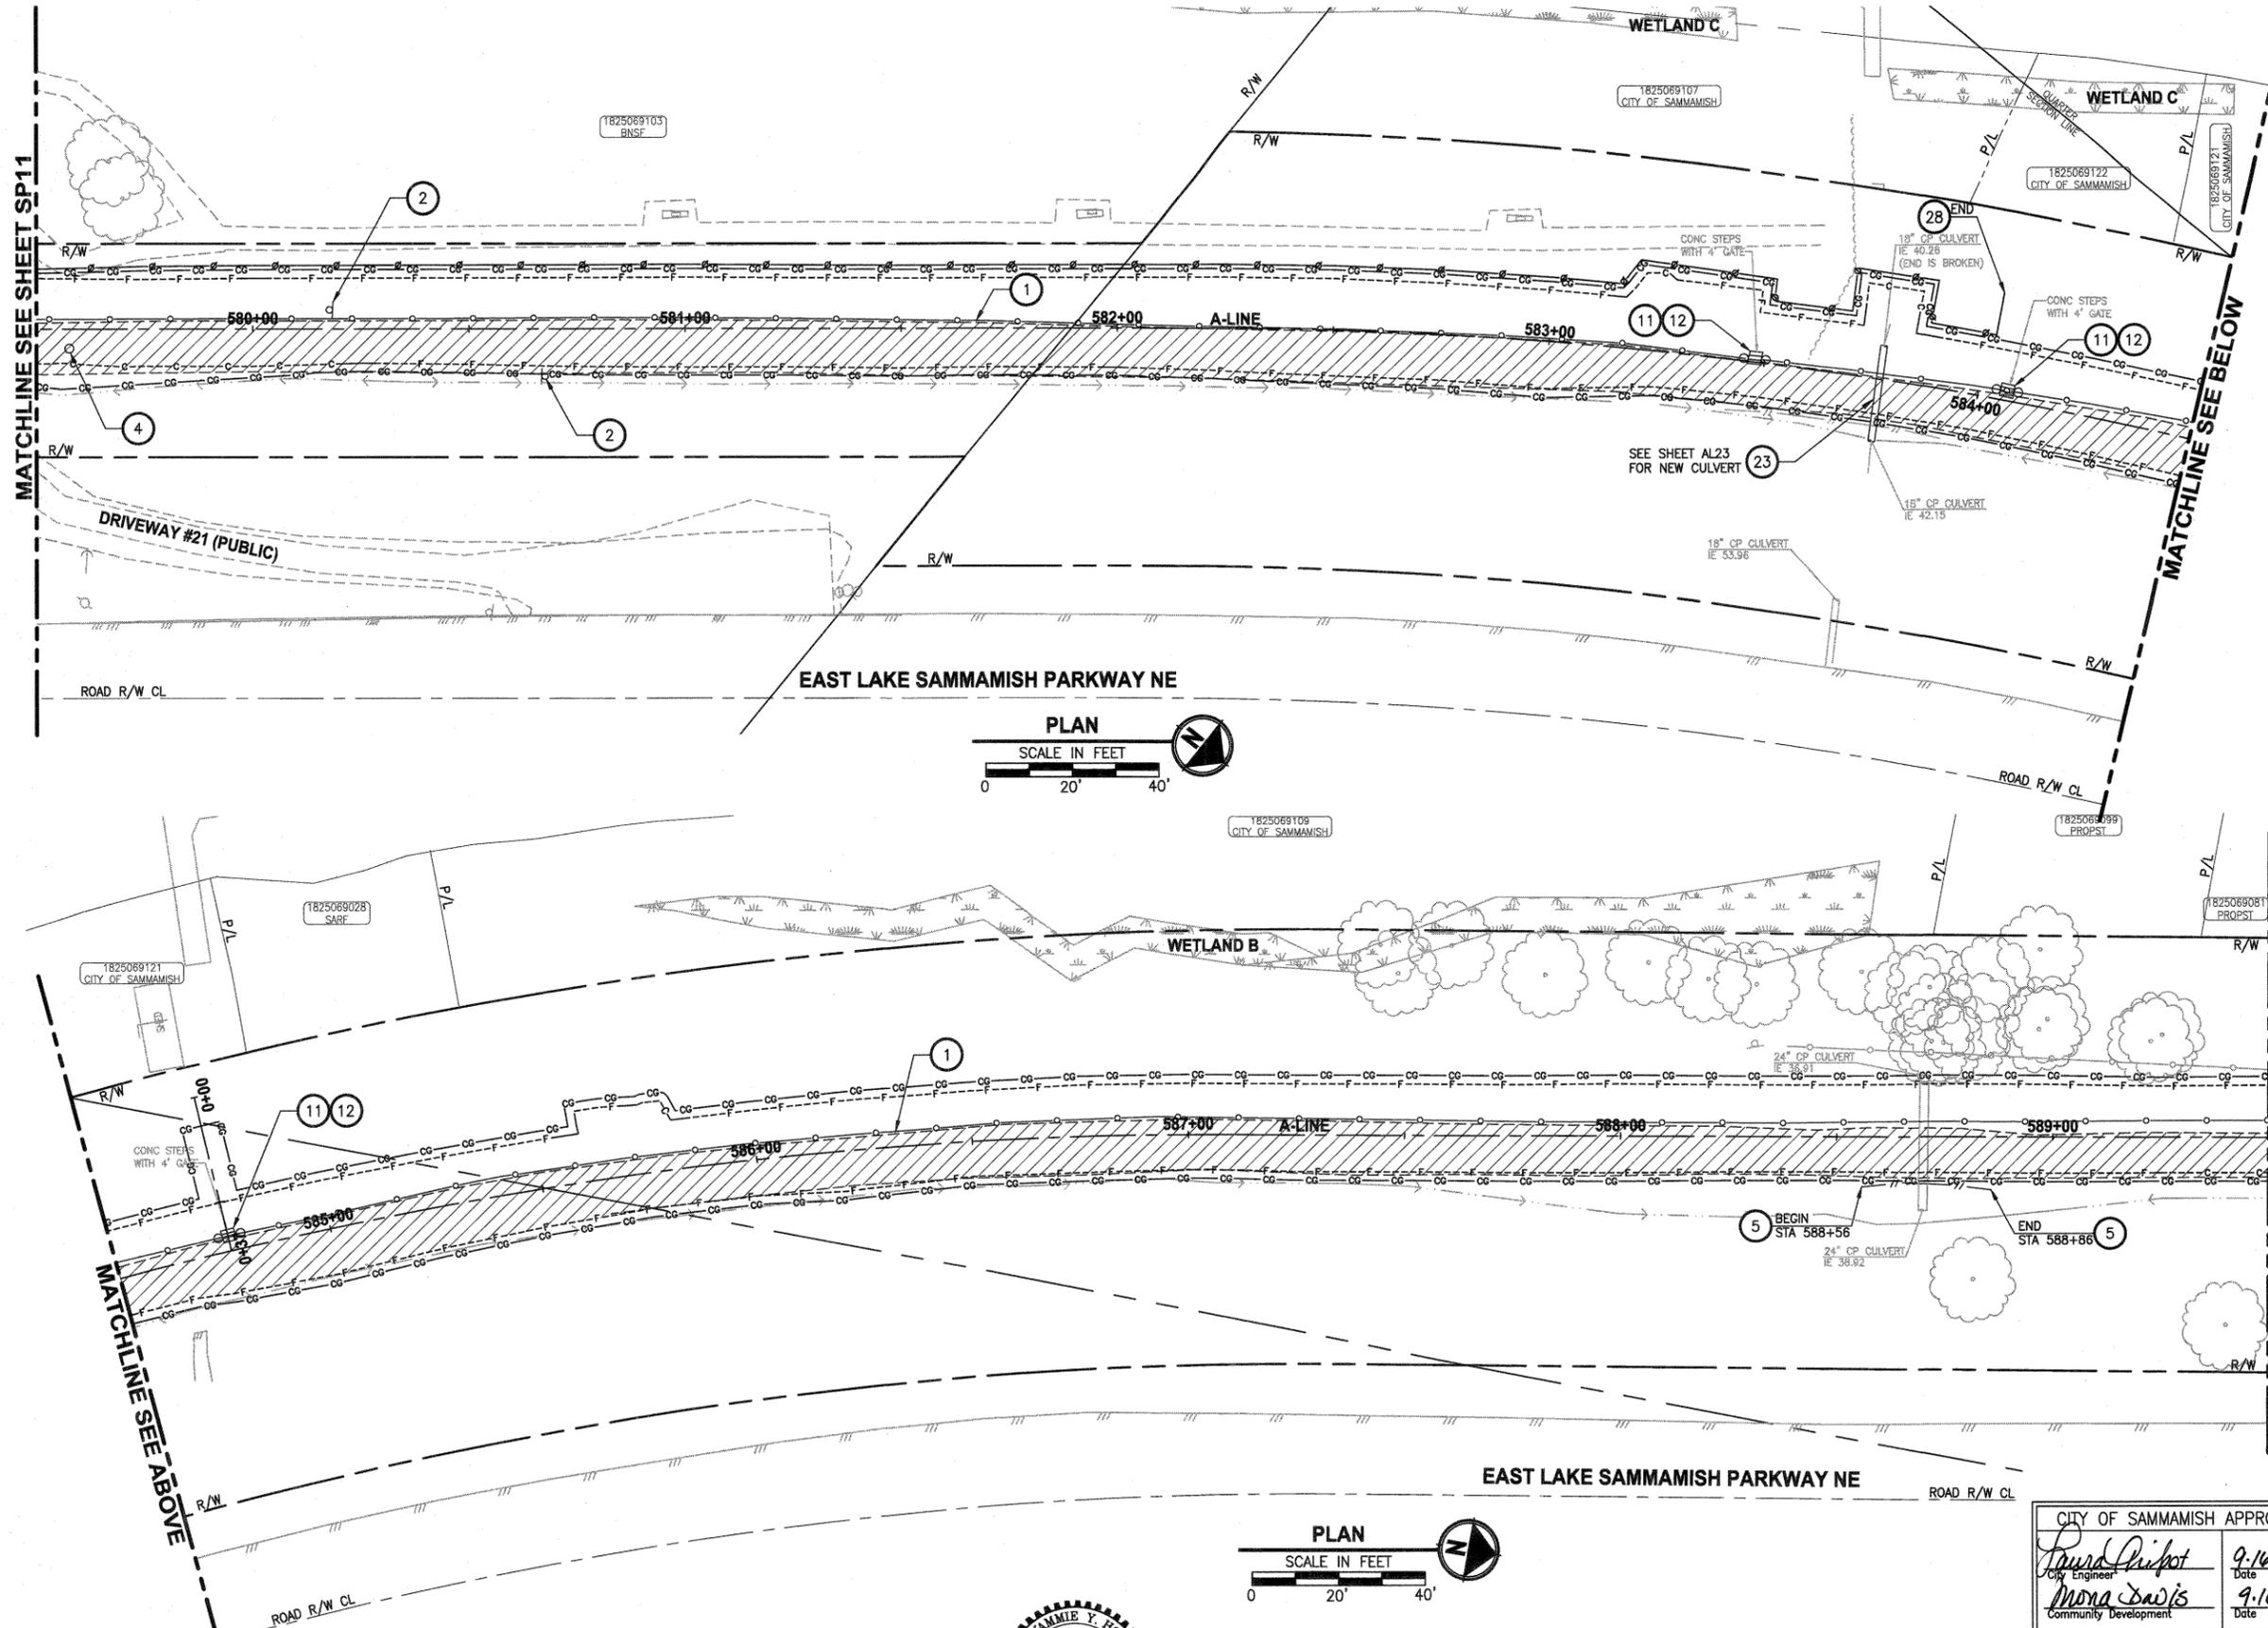

SITE PREPARATION NOTES:

- 1 REMOVE AND SALVAGE CHAIN LINK FENCE. SEE AL SHEETS FOR NEW LOCATION.
- 2 REMOVE AND SALVAGE SIGN. SEE PS SHEETS FOR NEW LOCATION.
- 3 REMOVE AND DISPOSE WOOD BOARD FENCE.
- 4 REMOVE AND DISPOSE BOLLARDS.
- 5 REMOVE AND SALVAGE SPLIT RAIL FENCE. SEE AL SHEETS FOR NEW LOCATION.
- 6 REMOVE TREE OUTSIDE OF CLEARING/GRUBBING LIMITS PER ARBORISTS' ASSESSMENT. TREE SHALL BE FLAGGED PRIOR TO REMOVAL.
- 7 REMOVE SOLAR LIGHTS.
- 8 RELOCATE PRESSURE SEWER CONNECTION. SEE AL SHEETS FOR NEW LOCATION.
- 9 REMOVE AND SALVAGE WOOD GUARDRAILS. SEE AL SHEETS FOR NEW LOCATION.
- 10 ADJUST STORM DRAIN MANHOLE/CATCH BASIN TO FINISHED GRADE.
- 11 REMOVE AND DISPOSE CONCRETE STAIRS.
- 12 REMOVE AND SALVAGE CHAIN LINK GATE. SEE AL SHEETS FOR NEW LOCATION.
- 13 REMOVE AND DISPOSE WOOD STAIRS.
- 14 REMOVE AND DISPOSE ROCKERY WALL.
- 15 REMOVE AND DISPOSE METAL FENCE.
- 16 RELOCATE POWER POLE. SEE AL SHEETS FOR NEW LOCATION.
- 17 REMOVE AND DISPOSE WOOD BOARD GATE.
- 18 RELOCATE POWER PANEL. SEE AL SHEETS FOR NEW LOCATION.
- 19 REMOVE AND DISPOSE CONCRETE BLOCK WALL.
- 20 REMOVE AND SALVAGE TRASH BAG DISPENSER.
- 21 RELOCATE TRASH CAN. SEE PS SHEETS FOR NEW LOCATION.
- 22 REMOVE AND DISPOSE WOOD POST.
- 23 REMOVE AND DISPOSE CULVERT PIPE.
- 24 REMOVE AND DISPOSE DRAINAGE STRUCTURE.
- 25 REMOVE AND DISPOSE DECK AND PORTABLE TOILET.
- 26 REMOVE AND DISPOSE IRRIGATION SYSTEM.
- 27 FISH EXCLUSION REQUIRED PRIOR TO CULVERT REMOVAL. SEE SPECIAL PROVISIONS FOR EROSION/WATER POLLUTION CONTROL.
- 28 INSTALL TEMPORARY SAFETY FENCE. SEE SPECIAL PROVISIONS.
- 29 REMOVE AND DISPOSE CONCRETE WALL.
- 30 REMOVE AND DISPOSE TIMBER WALL.
- 31 REMOVE AND DISPOSE TRENCH DRAIN.
- 32 REMOVE AND DISPOSE METAL ELECTRONIC GATE AND POST.
- 33 REMOVE AND DISPOSE WATER LINE. SEE AL SHEETS FOR NEW LOCATION.
- 34 REMOVE AND DISPOSE SANITARY SEWER LINE. SEE AL SHEETS FOR NEW LOCATIONS.
- 35 RELOCATE POWER POLE, BY PSE. SEE AL SHEETS FOR NEW LOCATION.
- 36 REMOVE AND DISPOSE WOOD FENCE WITH CORRUGATED METAL SHEETING.
- 37 ADJUST WATER VALVE TO FINISHED GRADE.
- 38 RELOCATE PRIVATELY OWNED POWER METER. SEE AL SHEETS FOR NEW LOCATION.

LEGEND:

- REMOVE EXISTING GRAVEL SURFACE
- REMOVE ASPHALT PAVEMENT
- REMOVE CONCRETE PAVEMENT
- VEGETATION MANAGEMENT FOR SIGHT DISTANCE. SEE PS SHEETS FOR NEW PLANTS.
- TEMPORARY SAFETY FENCE

CITY OF SAMMAMISH APPROVAL

Ronald P. Phipps
City Engineer
Date: 9.16.13

Mona Davis
Community Development
Date: 9.16.13

DPER ACTIVITY NUMBER
GRDE12-0017/SHOR12-0003
FEDERAL AID # STPE-2017 (126)

LAYOUT: SP12 PATH: U:\Ball\Projects\Clients\1521-King_City\564-1521-075-ELST\995Sec\CAD\Drawings\Task_03\Drawings\SP12.dwg PLOTTED BY: purgaban DATE: Thursday, September 12, 2013 12:13:20 PM

NO.	REVISIONS	DATE	BY	DESIGNED
1				J. JUN
2				B. PURGANAN
3				Y. HO
4				J. DVORAK

ONE INCH AT FULL SCALE, IF NOT, SCALE ACCORDINGLY

FILE NAME
BL1521075P15T03SP11-13

JOB No.
554-1521-075-P15T04B

DATE
SEPTEMBER 2013



Parametrix
ENGINEERING, PLANNING, ENVIRONMENTAL SCIENCES



411 108TH AVENUE N.E., SUITE 1800
BELLEVUE, WASHINGTON 98004
T. 425.458.8200 F. 425.458.8369
www.parametrix.com

PROJECT NAME
EAST LAKE SAMMAMISH MASTER PLAN TRAIL NORTH SAMMAMISH SEGMENT
SAMMAMISH, WA

SITE PREPARATION PLAN

SHEET NO.
35 OF 127

SP12

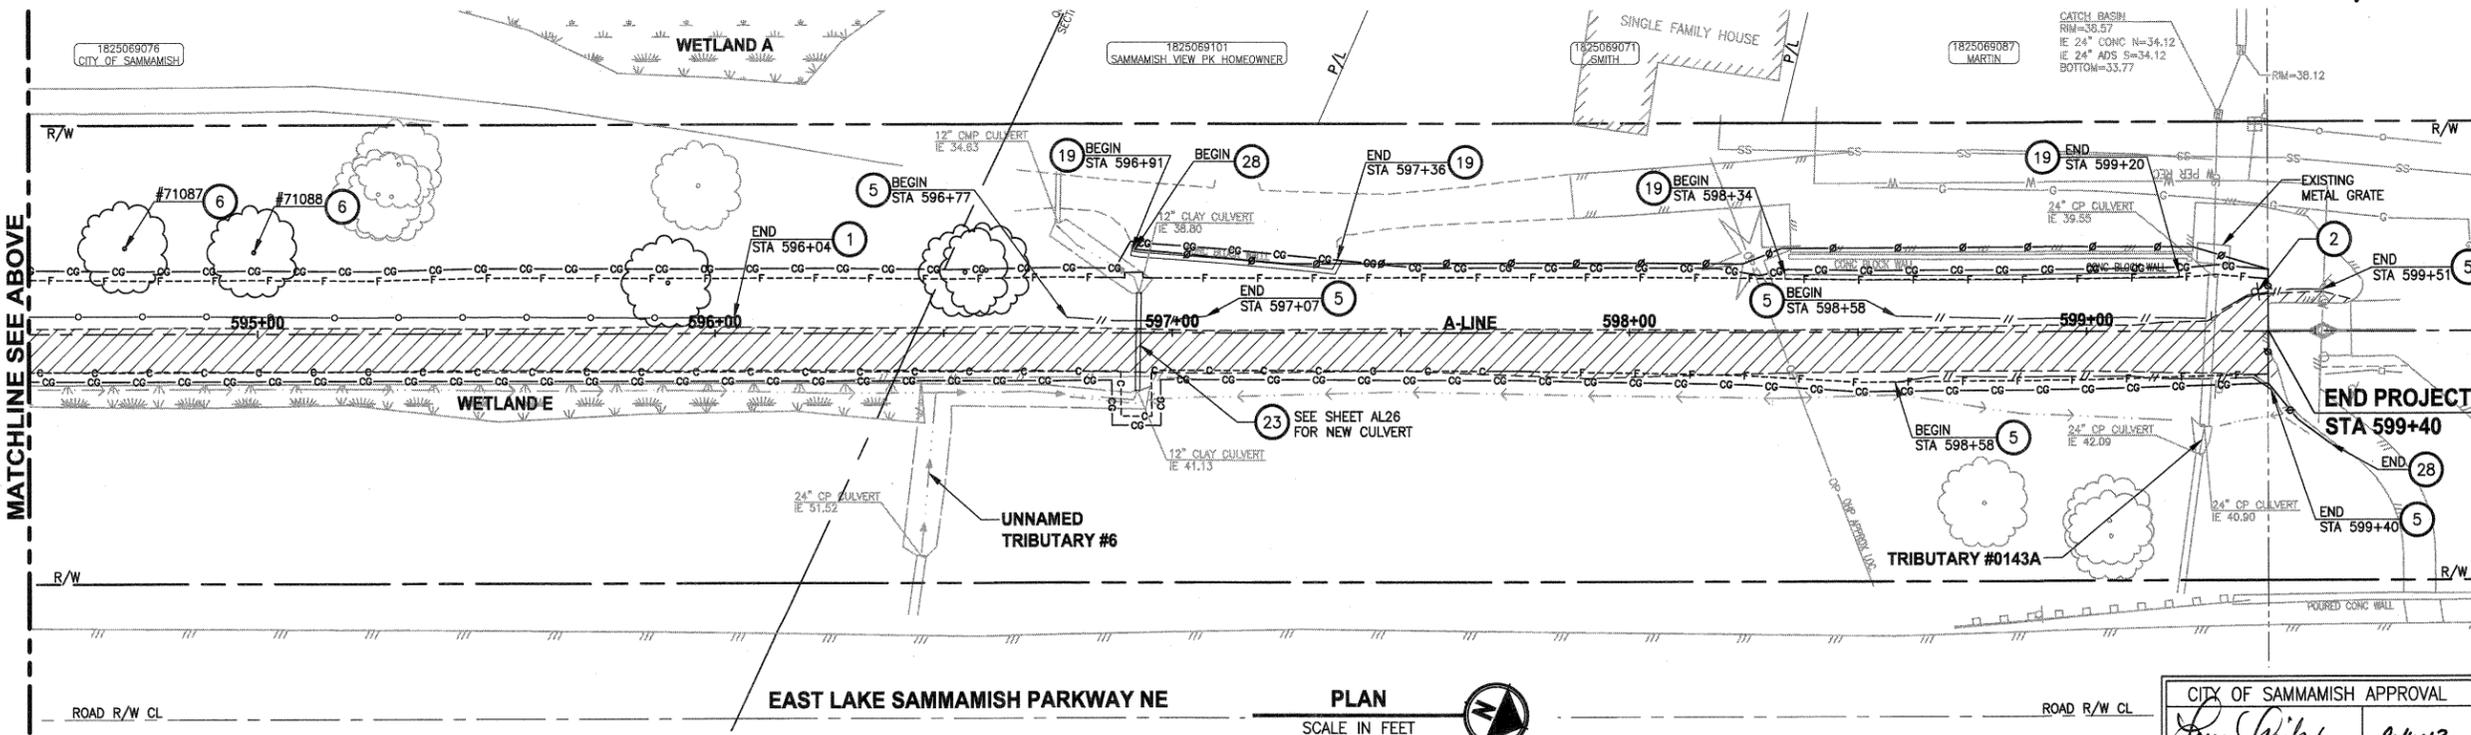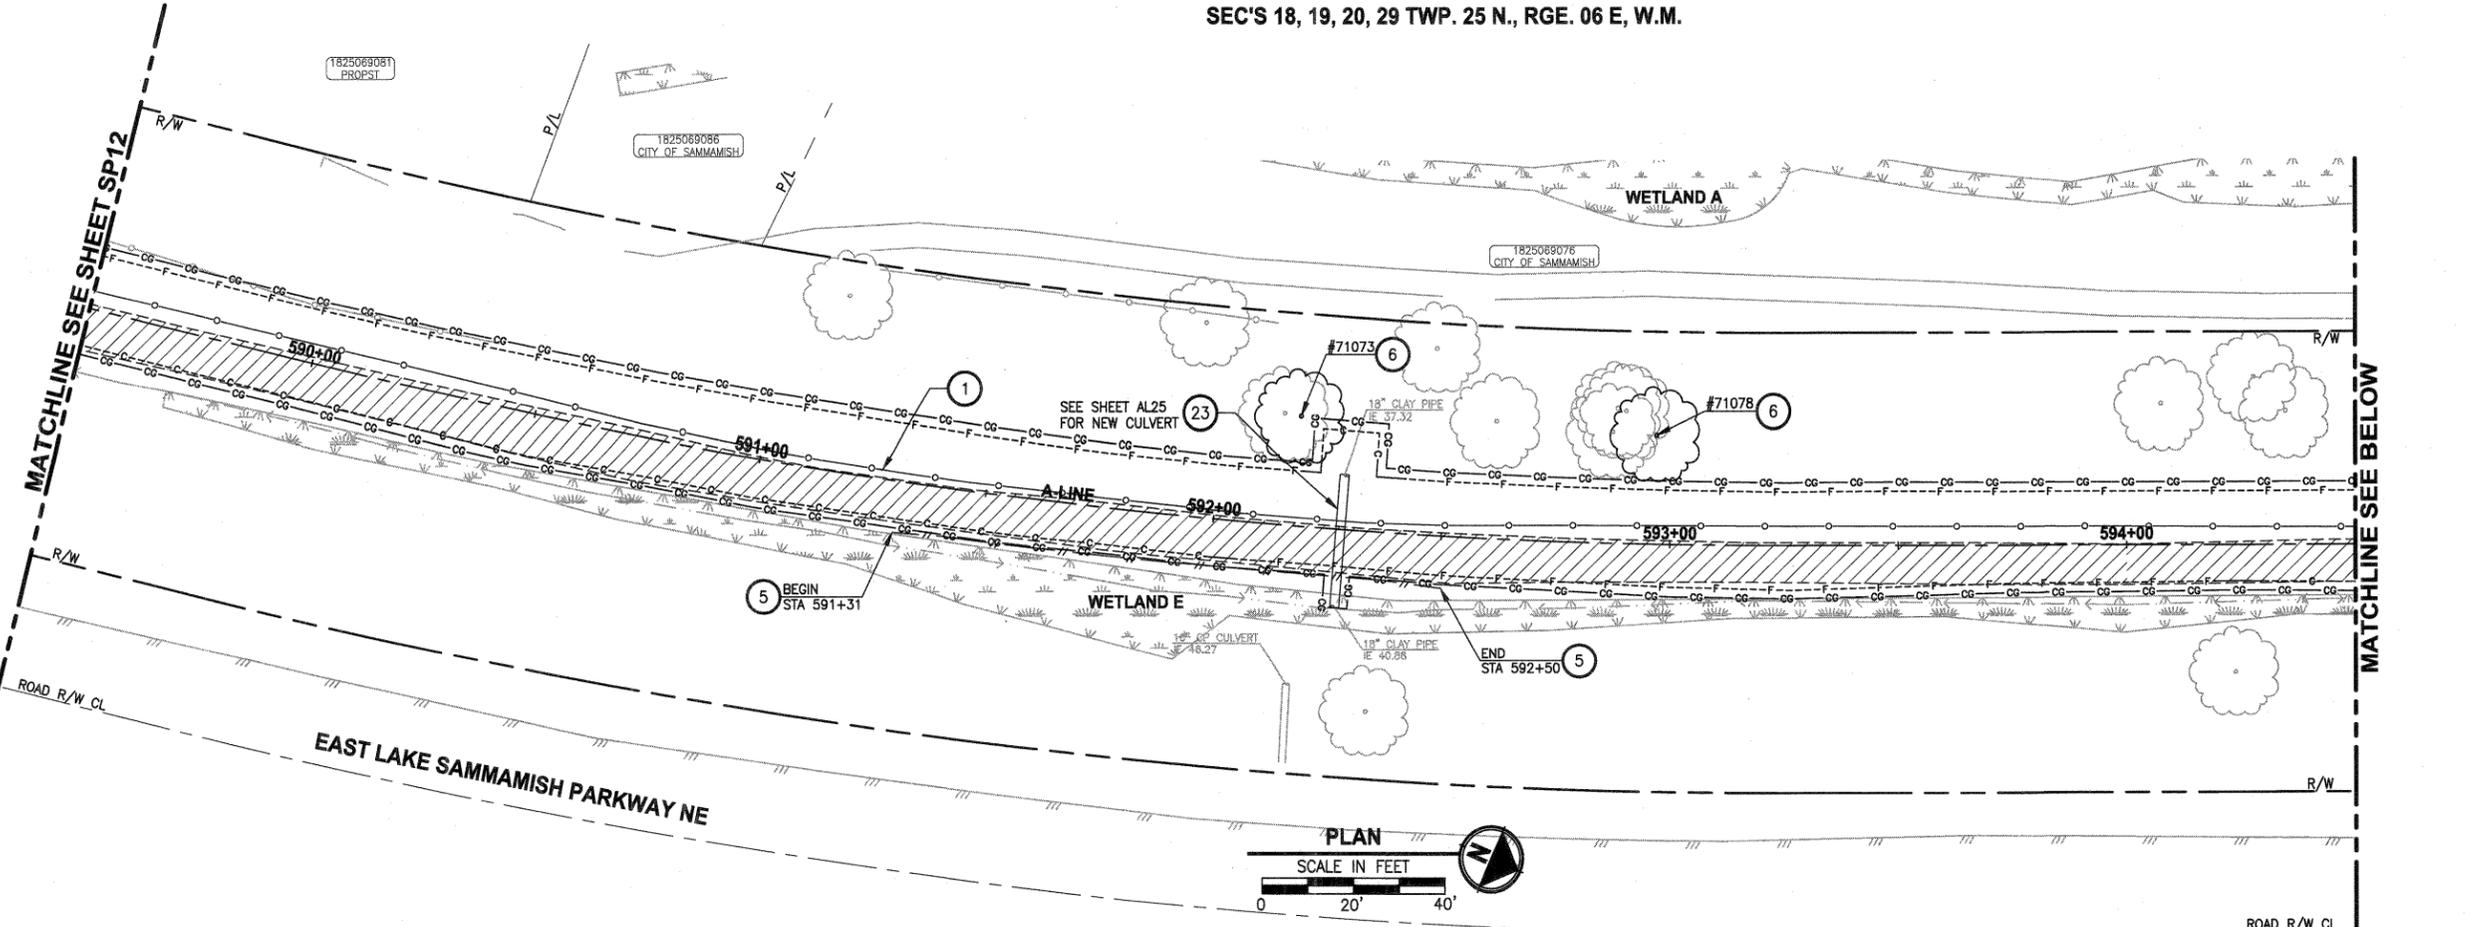

- SITE PREPARATION NOTES:**
- 1 REMOVE AND SALVAGE CHAIN LINK FENCE. SEE AL SHEETS FOR NEW LOCATION.
 - 2 REMOVE AND SALVAGE SIGN. SEE PS SHEETS FOR NEW LOCATION.
 - 3 REMOVE AND DISPOSE WOOD BOARD FENCE.
 - 4 REMOVE AND DISPOSE BOLLARDS.
 - 5 REMOVE AND SALVAGE SPLIT RAIL FENCE. SEE AL SHEETS FOR NEW LOCATION.
 - 6 REMOVE TREE OUTSIDE OF CLEARING/GRUBBING LIMITS PER ARBORISTS' ASSESSMENT. TREE SHALL BE FLAGGED PRIOR TO REMOVAL.
 - 7 REMOVE SOLAR LIGHTS.
 - 8 RELOCATE PRESSURE SEWER CONNECTION. SEE AL SHEETS FOR NEW LOCATION.
 - 9 REMOVE AND SALVAGE WOOD GUARDRAILS. SEE AL SHEETS FOR NEW LOCATION.
 - 10 ADJUST STORM DRAIN MANHOLE/CATCH BASIN TO FINISHED GRADE.
 - 11 REMOVE AND DISPOSE CONCRETE STAIRS.
 - 12 REMOVE AND SALVAGE CHAIN LINK GATE. SEE AL SHEETS FOR NEW LOCATION.
 - 13 REMOVE AND DISPOSE WOOD STAIRS.
 - 14 REMOVE AND DISPOSE ROCKERY WALL.
 - 15 REMOVE AND DISPOSE METAL FENCE.
 - 16 RELOCATE POWER POLE. SEE AL SHEETS FOR NEW LOCATION.
 - 17 REMOVE AND DISPOSE WOOD BOARD GATE.
 - 18 RELOCATE POWER PANEL. SEE AL SHEETS FOR NEW LOCATION.
 - 19 REMOVE AND DISPOSE CONCRETE BLOCK WALL.
 - 20 REMOVE AND SALVAGE TRASH BAG DISPENSER.
 - 21 RELOCATE TRASH CAN. SEE PS SHEETS FOR NEW LOCATION.
 - 22 REMOVE AND DISPOSE WOOD POST.
 - 23 REMOVE AND DISPOSE CULVERT PIPE.
 - 24 REMOVE AND DISPOSE DRAINAGE STRUCTURE.
 - 25 REMOVE AND DISPOSE DECK AND PORTABLE TOILET.
 - 26 REMOVE AND DISPOSE IRRIGATION SYSTEM.
 - 27 FISH EXCLUSION REQUIRED PRIOR TO CULVERT REMOVAL. SEE SPECIAL PROVISIONS FOR EROSION/WATER POLLUTION CONTROL.
 - 28 INSTALL TEMPORARY SAFETY FENCE. SEE SPECIAL PROVISIONS.
 - 29 REMOVE AND DISPOSE CONCRETE WALL.
 - 30 REMOVE AND DISPOSE TIMBER WALL.
 - 31 REMOVE AND DISPOSE TRENCH DRAIN.
 - 32 REMOVE AND DISPOSE METAL ELECTRONIC GATE AND POST.
 - 33 REMOVE AND DISPOSE WATER LINE. SEE AL SHEETS FOR NEW LOCATION.
 - 34 REMOVE AND DISPOSE SANITARY SEWER LINE. SEE AL SHEETS FOR NEW LOCATIONS.
 - 35 RELOCATE POWER POLE, BY PSE. SEE AL SHEETS FOR NEW LOCATION.
 - 36 REMOVE AND DISPOSE WOOD FENCE WITH CORRUGATED METAL SHEETING.
 - 37 ADJUST WATER VALVE TO FINISHED GRADE.
 - 38 RELOCATE PRIVATELY OWNED POWER METER. SEE AL SHEETS FOR NEW LOCATION.

LEGEND:

	REMOVE EXISTING GRAVEL SURFACE
	REMOVE ASPHALT PAVEMENT
	REMOVE CONCRETE PAVEMENT
	VEGETATION MANAGEMENT FOR SIGHT DISTANCE. SEE PS SHEETS FOR NEW PLANTS.
	TEMPORARY SAFETY FENCE

CITY OF SAMMAMISH APPROVAL

Jane Siskot
City Engineer
Date: 9.16.13

Mona Davis
Community Development
Date: 9.16.13

DPER ACTIVITY NUMBER
GRDE12-0017/SHOR12-0003
FEDERAL AID # STPE-2017 (126)

PATH: U:\Ball\Projects\Clients\1521-075-ELST\98Sves\CADD\Phase 15\Task 03.Dwg) PLOTTED BY: purgabut DATE: Thursday, September 12, 2013 12:13:39 PM LAYOUT: SP13

REVISIONS	DATE	BY	DESIGNED
			J. JUN
			B. PURGANAN
			Y. HO
			J. DVORAK

ONE INCH AT FULL SCALE, IF NOT, SCALE ACCORDINGLY

FILE NAME: BL1521075P15T03SP11-13

JOB No. 554-1521-075-P15T04B

DATE: SEPTEMBER 2013



Parametrix
ENGINEERING · PLANNING · ENVIRONMENTAL SCIENCES

411 108TH AVENUE N.E., SUITE 1800
BELLEVUE, WASHINGTON 98004
T. 425.458.6200 F. 425.458.6363
www.parametrix.com

PROJECT NAME
**EAST LAKE SAMMAMISH
MASTER PLAN TRAIL
NORTH SAMMAMISH SEGMENT**
SAMMAMISH, WA

SITE PREPARATION PLAN

SHEET NO.
36 OF 127

SP13