

VICINITY MAP
NOT TO SCALE

SHEET INDEX	
SHEET NO.	DESCRIPTION
1	VICINITY MAP AND SHEET INDEX
2	ADJACENT OWNERS
3	FOREBAY SEDIMENT REMOVAL PLAN
4	STOCKPILE, DECANT, WATER TREATMENT, AND STAGING AREAS
5	SECTIONS
6	DETAILS

VICINITY MAP AND SHEET INDEX

LAT/LONG: 47.475327N / 122.245100W
 VERTICAL DATUM: NAVD 88
 APPLICATION FOR: BLACK RIVER PUMP STATION SEDIMENT REMOVAL


APPLICANT:

 Department of Natural Resources and Parks
 Water and Land Resources Division
 River and Floodplain Management Section

 Christie True, Director

FIGURE 1
 STATE: WA
 COUNTY: KING
 CITY: RENTON
 LOCATION: 550 MONSTER ROAD SW

 PURPOSE: PUMP STATION SEDIMENT REMOVAL
 REFERENCE NO: -
 SHEET: 1 OF 6 DATE: JUNE 2015

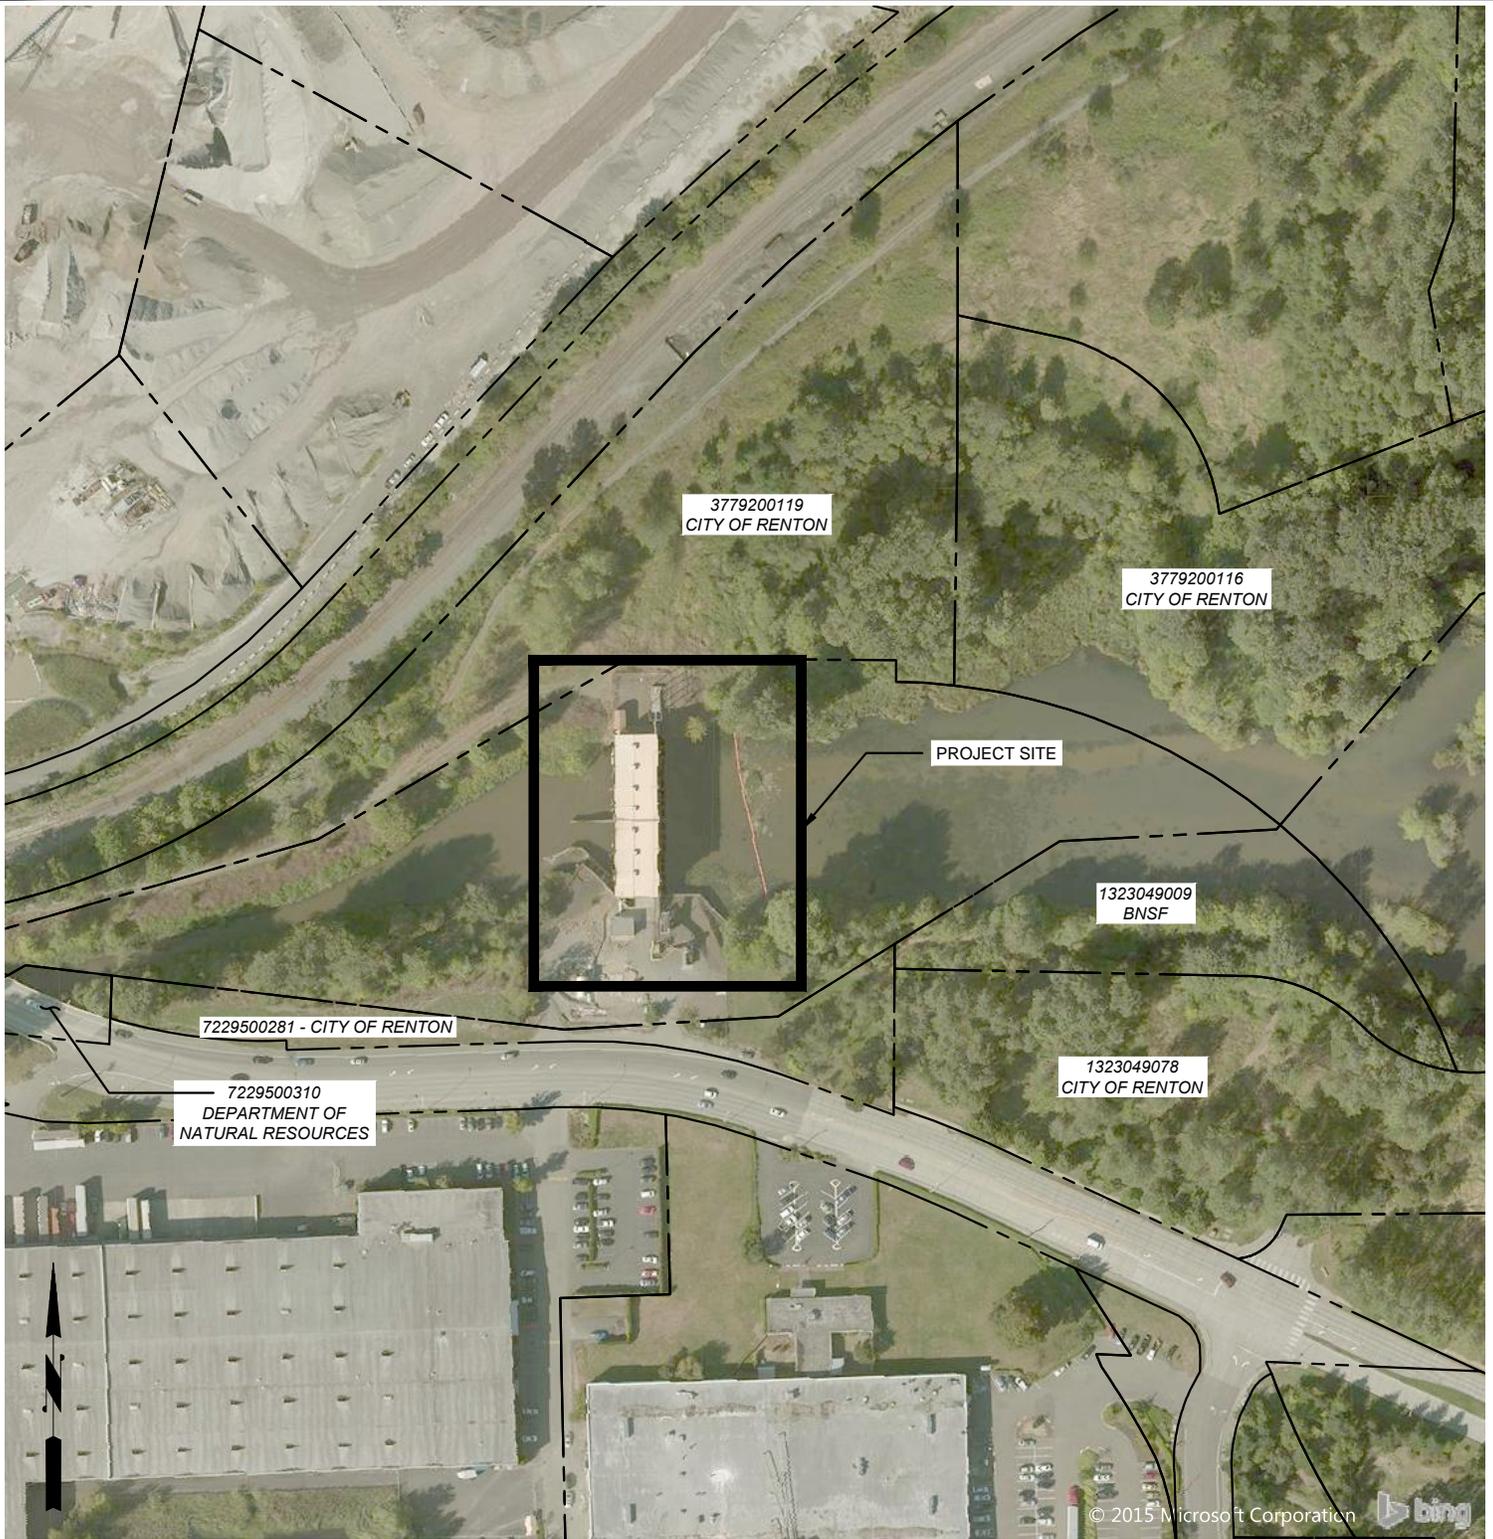

ADJACENT OWNERS

LAT/LONG: 47.475327N / 122.245100W
 VERTICAL DATUM: NAVD 88
 APPLICATION FOR:
 BLACK RIVER PUMP STATION SEDIMENT REMOVAL

APPLICANT:

King County
 Department of Natural Resources and Parks
 Water and Land Resources Division
 River and Floodplain Management Section


Christie True, Director

FIGURE

2

STATE: WA
 COUNTY: KING
 CITY: RENTON
 LOCATION: 550 MONSTER ROAD SW

PURPOSE: PUMP STATION SEDIMENT REMOVAL
 REFERENCE NO: -
 SHEET: 2 OF 6 DATE: JUNE 2015

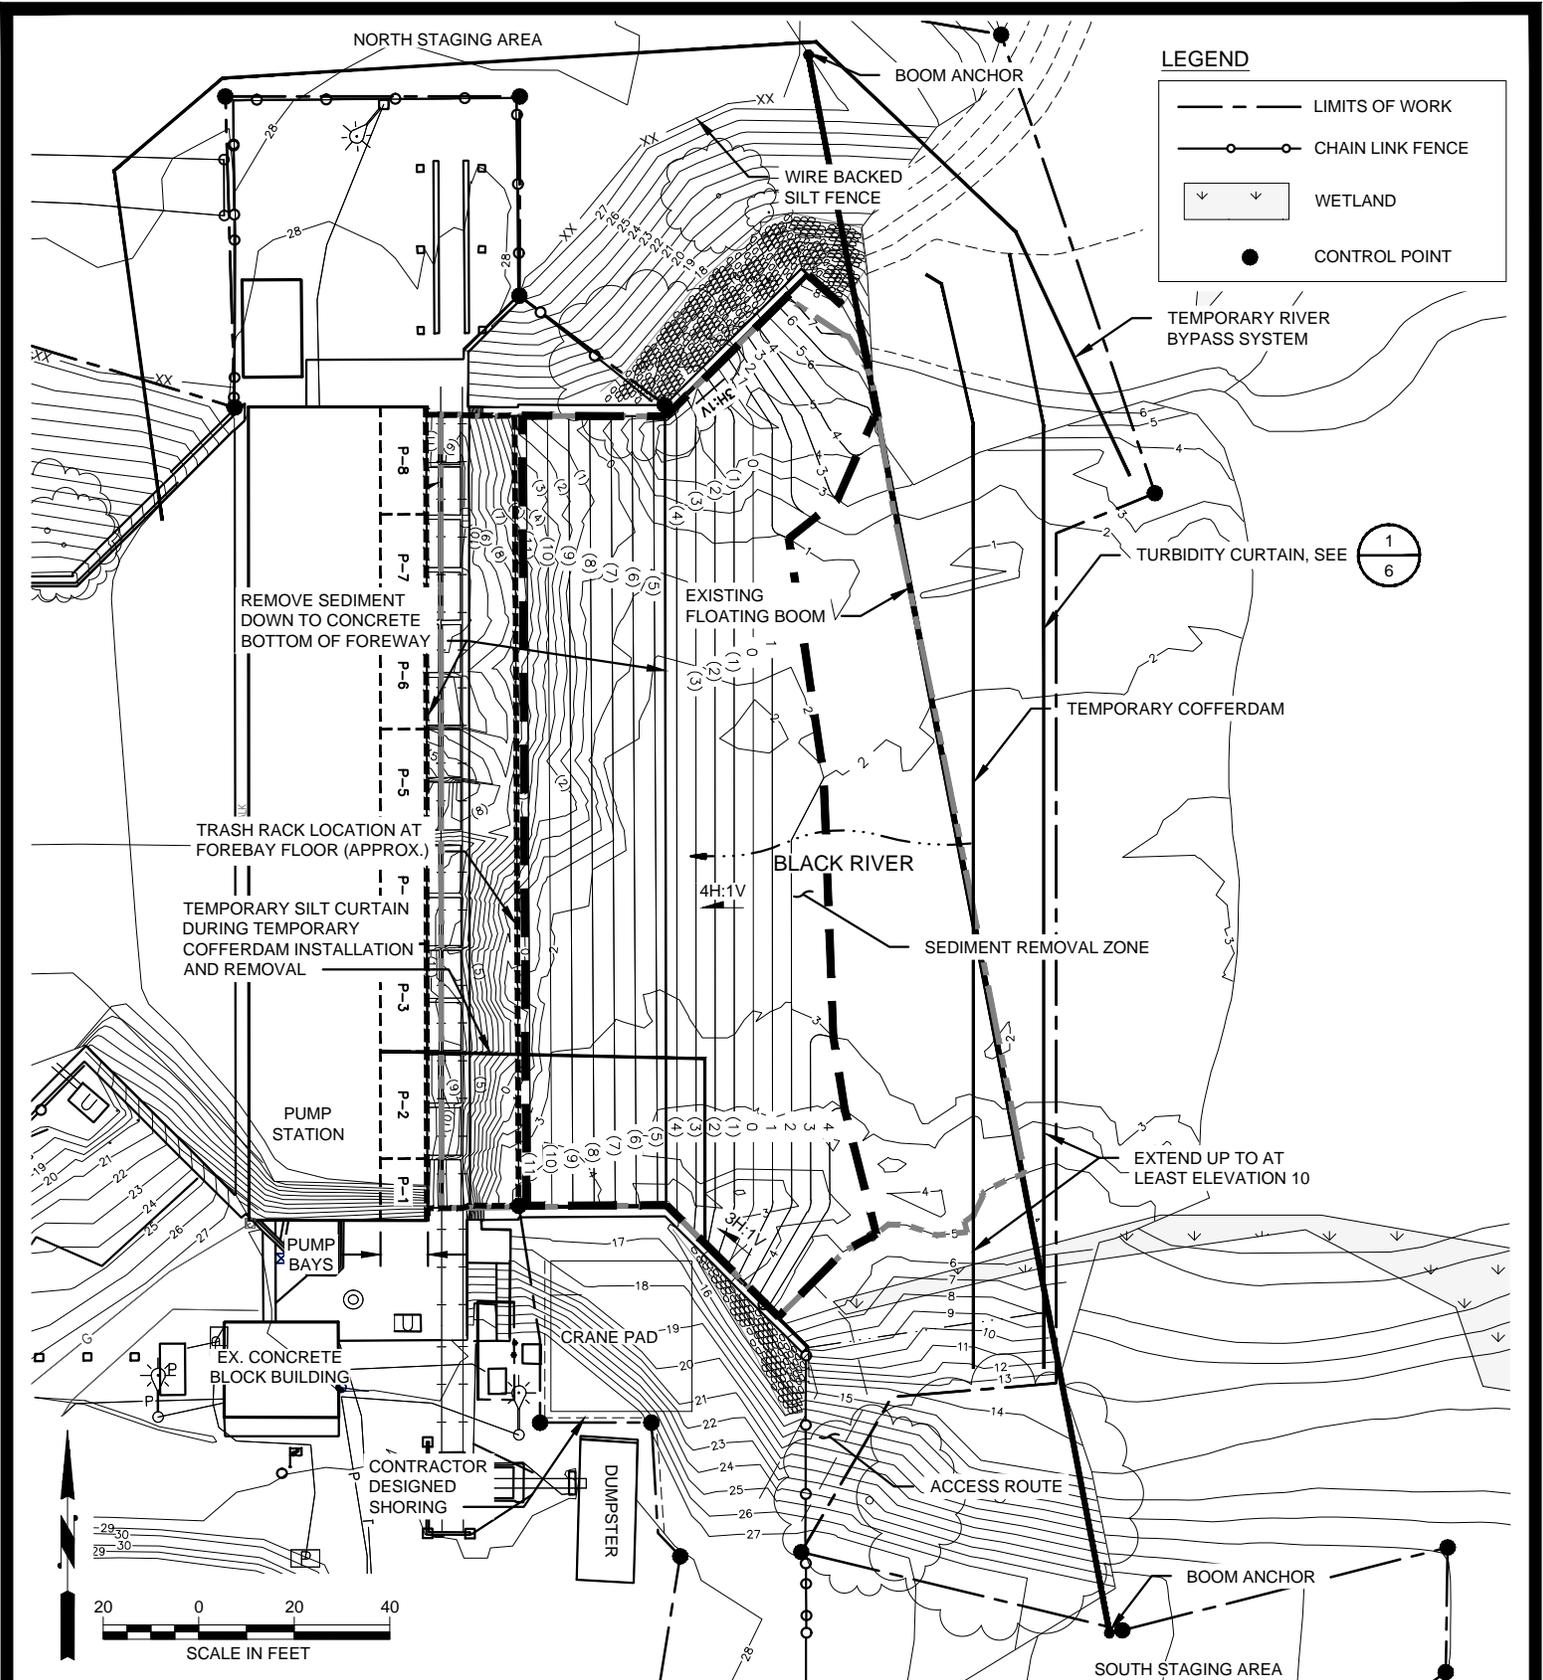

HERRERA PREPARED BY HERRERA ENVIRONMENTAL CONSULTANTS DATE OF PRINT: Jun 18, 2015 8:51:39am - BY: emarshall - FILE LOCATION: O:\proj\2010\10-04766-065\CAD\Dwg\JARPAUARPA 3.dwg

FOREBAY SEDIMENT REMOVAL PLAN

LAT/LONG: 47.475327N / 122.245100W
 VERTICAL DATUM: NAVD 88
 APPLICATION FOR:
 BLACK RIVER PUMP STATION SEDIMENT REMOVAL

APPLICANT:



King County
 Department of Natural Resources and Parks
 Water and Land Resources Division
 River and Floodplain Management Section

 Christie True, Director

FIGURE 3

STATE: WA
 COUNTY: KING
 CITY: RENTON
 LOCATION: 550 MONSTER ROAD SW

PURPOSE: PUMP STATION SEDIMENT REMOVAL
 REFERENCE NO: -
 SHEET: 3 OF 6 DATE: JUNE 2015

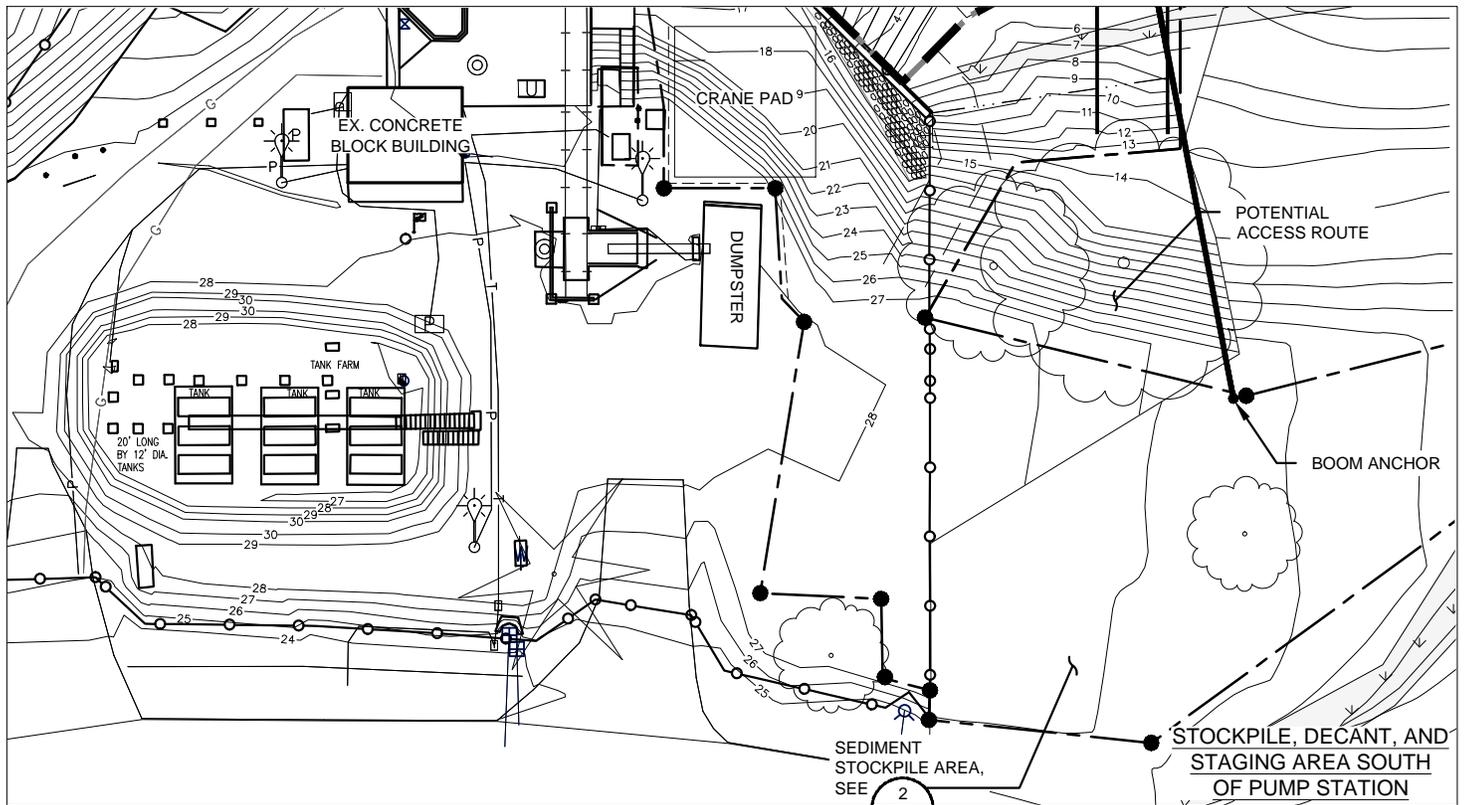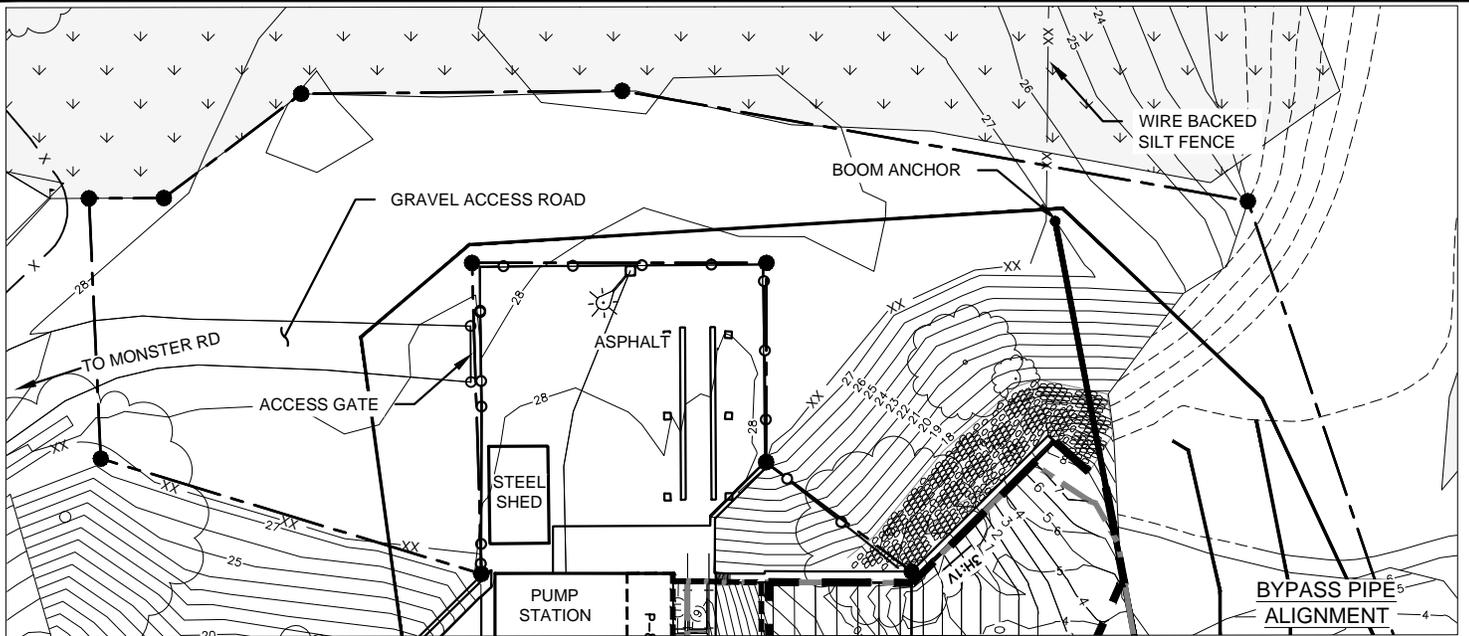

LEGEND

	LIMITS OF WORK		WETLAND
	CHAIN LINK FENCE		CONTROL POINT

STOCKPILE, DECANT, WATER TREATMENT, AND STAGING AREAS

LAT/LONG: 47.475327N / 122.245100W
 VERTICAL DATUM: NAVD 88
 APPLICATION FOR:
 BLACK RIVER PUMP STATION SEDIMENT REMOVAL

APPLICANT:

King County
 Department of Natural Resources and Parks
 Water and Land Resources Division
 River and Floodplain Management Section


Christie True, Director

FIGURE


4

STATE: WA
 COUNTY: KING
 CITY: RENTON
 LOCATION: 550 MONSTER ROAD SW

PURPOSE: PUMP STATION SEDIMENT REMOVAL
 REFERENCE NO: -
 SHEET: 4 OF 6 DATE: JUNE 2015

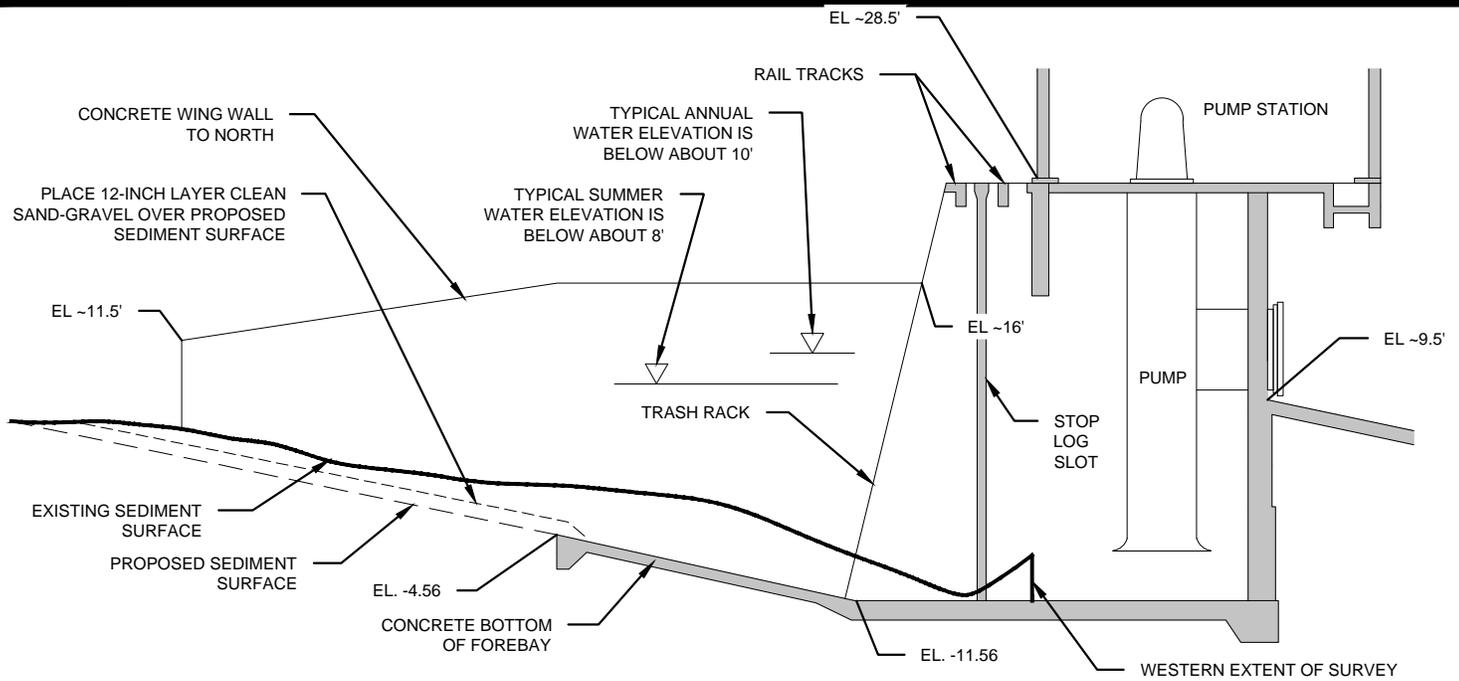

TYPICAL NORTH SEDIMENT REMOVAL SECTION
SCALE: NTS

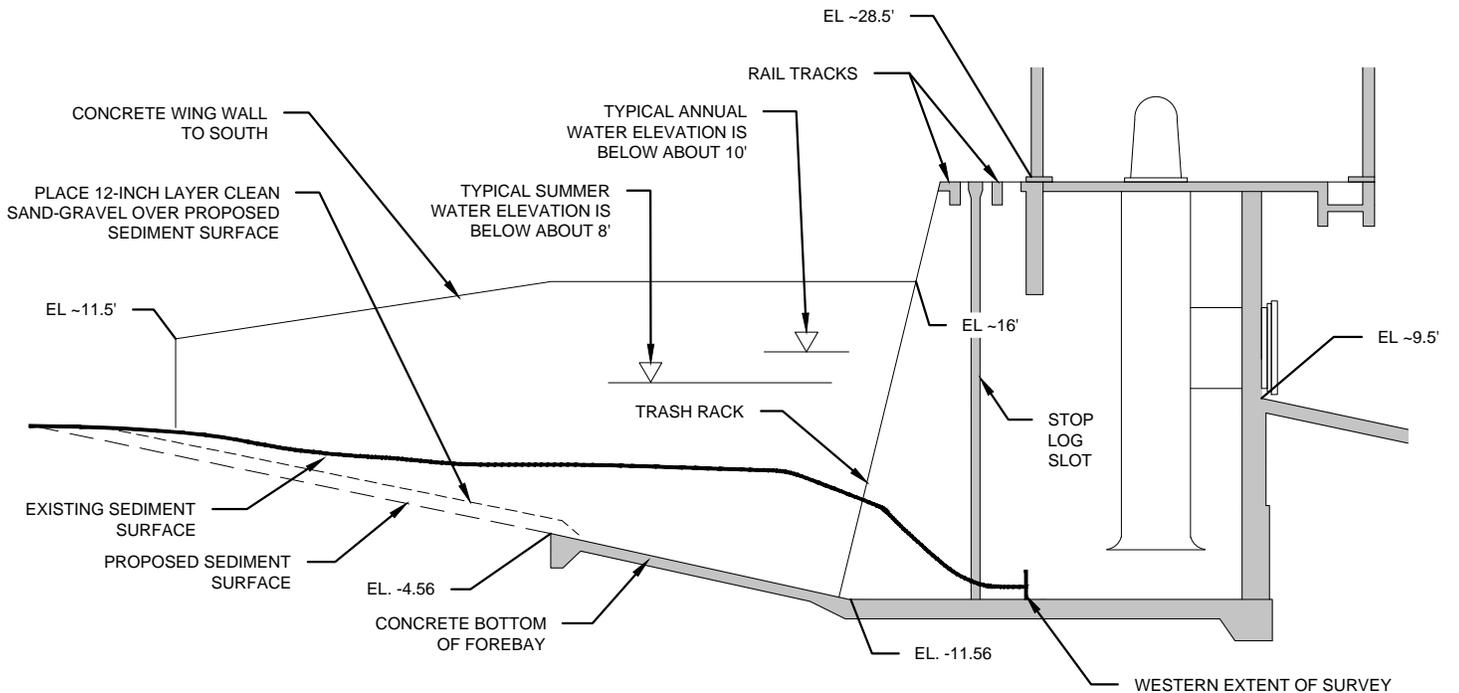

TYPICAL SOUTH SEDIMENT REMOVAL SECTION
SCALE: NTS

SECTIONS

LAT/LONG: 47.475327N / 122.245100W
 VERTICAL DATUM: NAVD 88
 APPLICATION FOR:
 BLACK RIVER PUMP STATION SEDIMENT REMOVAL

APPLICANT:




Christie True, Director

FIGURE

5


STATE: WA
 COUNTY: KING
 CITY: RENTON
 LOCATION: 550 MONSTER ROAD SW

PURPOSE: PUMP STATION SEDIMENT REMOVAL
 REFERENCE NO: -
 SHEET: 5 OF 6 DATE: JUNE 2015

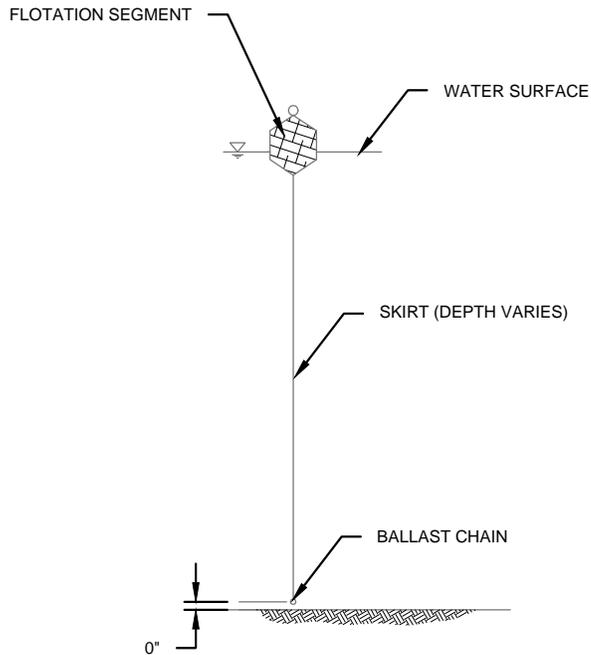

TURBIDITY CURTAIN DETAIL

SCALE: NTS

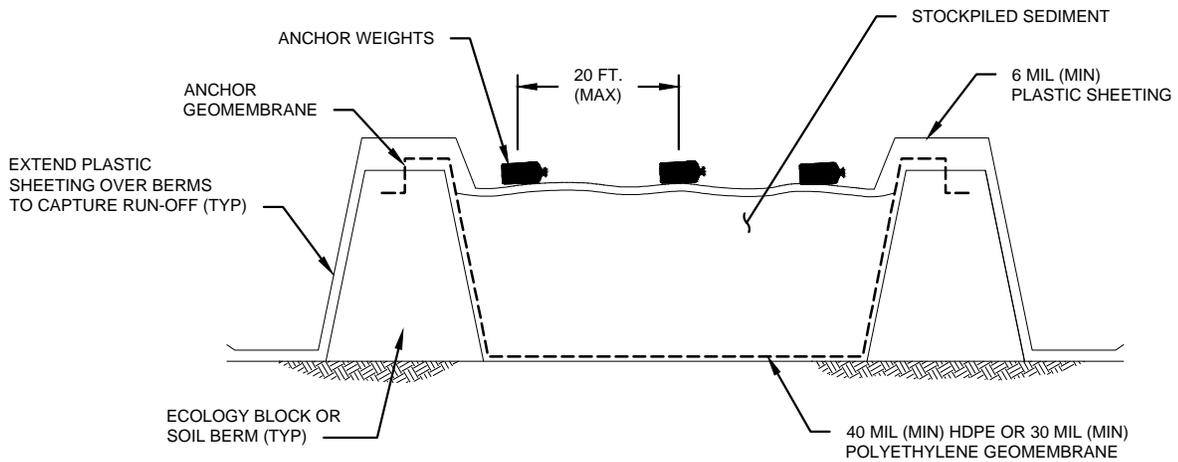

SEDIMENT STOCKPILE DETAIL

SCALE: NTS



PREPARED BY HERRERA ENVIRONMENTAL CONSULTANTS DATE OF PRINT: Jun 18, 2015 8:52:08am - BY: emarshall - FILE LOCATION: O:\proj\Y2010\10-04766-065\CAD\Dwg\JARPAUARPA 6.dwg

DETAILS

LAT/LONG: 47.475327N / 122.245100W
 VERTICAL DATUM: NAVD 88
 APPLICATION FOR:
 BLACK RIVER PUMP STATION SEDIMENT REMOVAL

APPLICANT:



King County
 Department of Natural Resources and Parks
 Water and Land Resources Division
 River and Floodplain Management Section

Christie True, Director

FIGURE

6

STATE: WA
 COUNTY: KING
 CITY: RENTON
 LOCATION: 550 MONSTER ROAD SW

PURPOSE: PUMP STATION SEDIMENT REMOVAL
 REFERENCE NO: -
 SHEET: 6 OF 6 DATE: JUNE 2015