

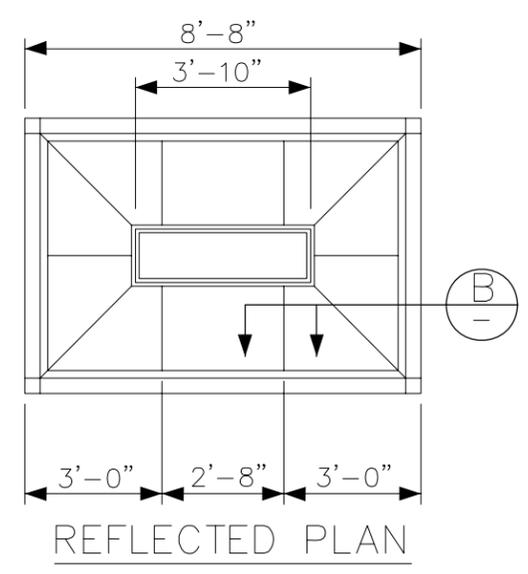
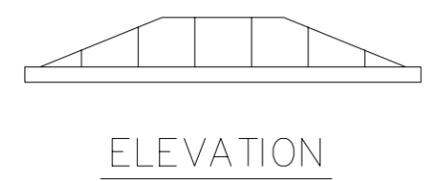
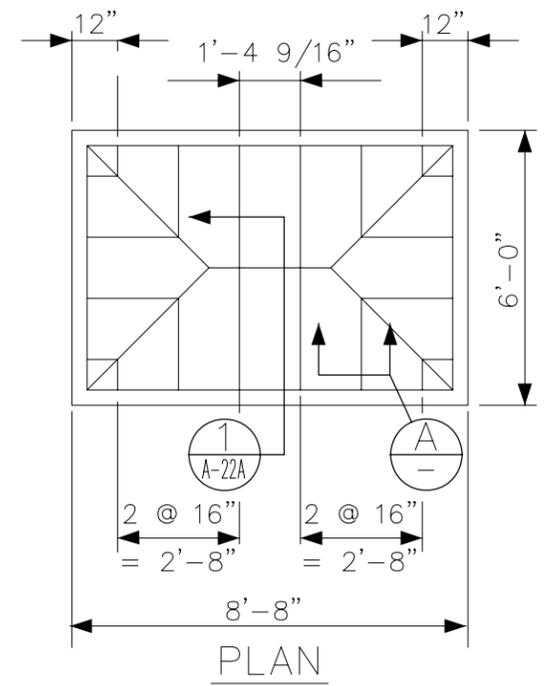
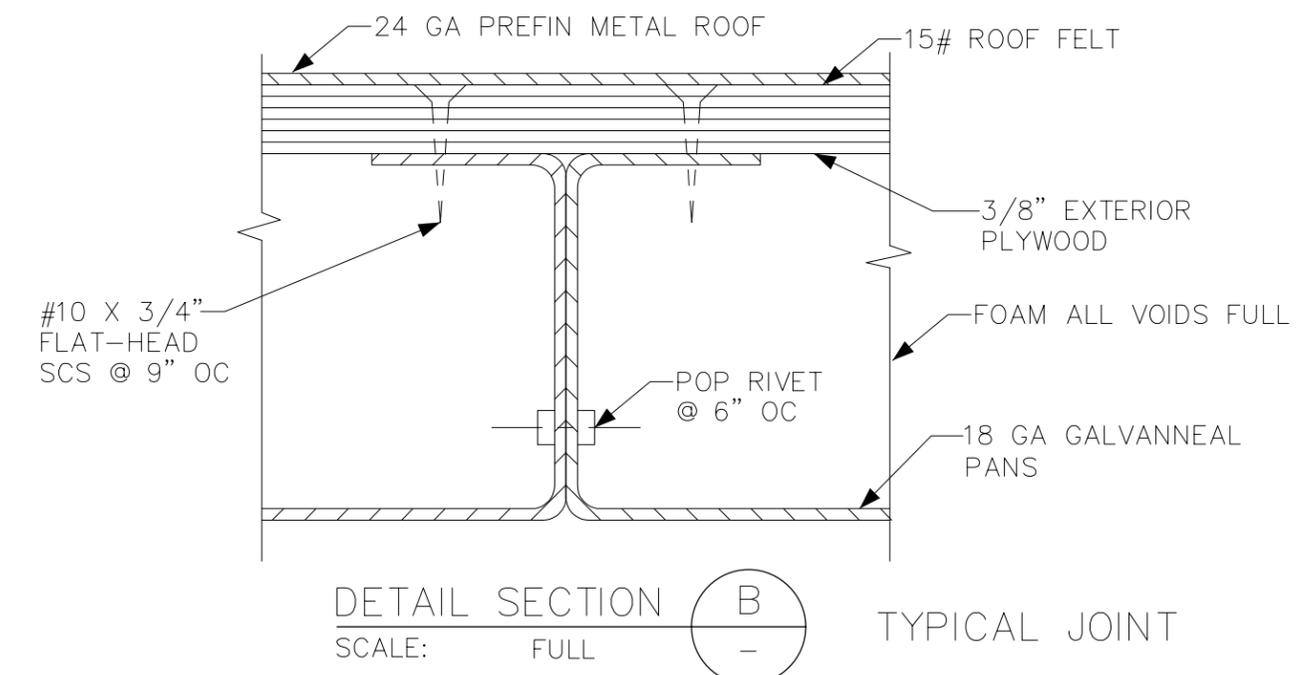
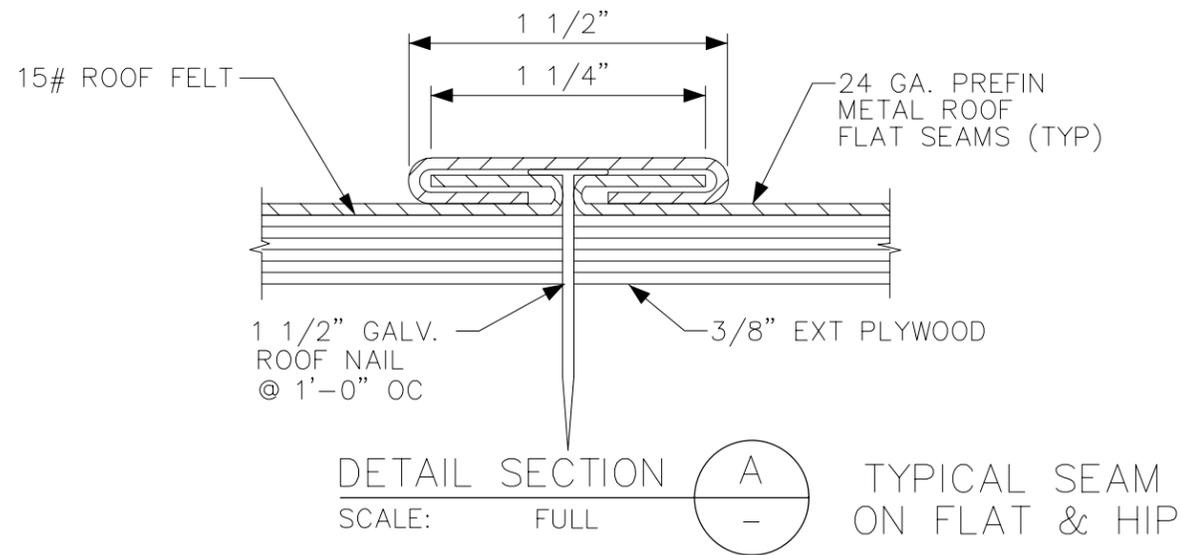
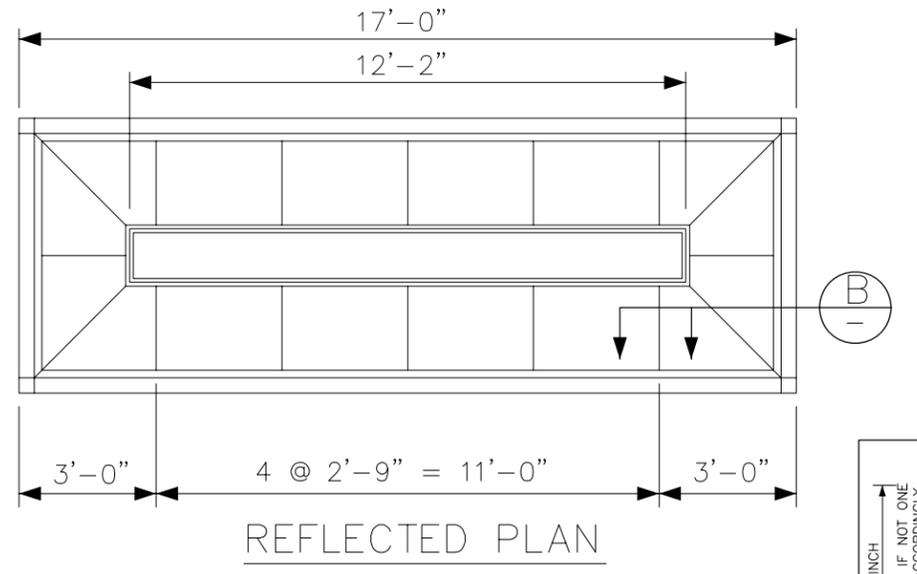


V:\Library & Standards\Standards\PPPMetro\PPF Standard Shelter Architectural Set\A-21.dwg XREFS: Nov 02, 2005-02:21:30pm By SuterJ PLOTTED:

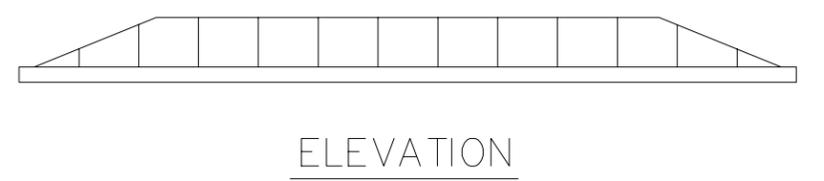

ROOF - R31  
SCALE: 1/4" = 1'-0"

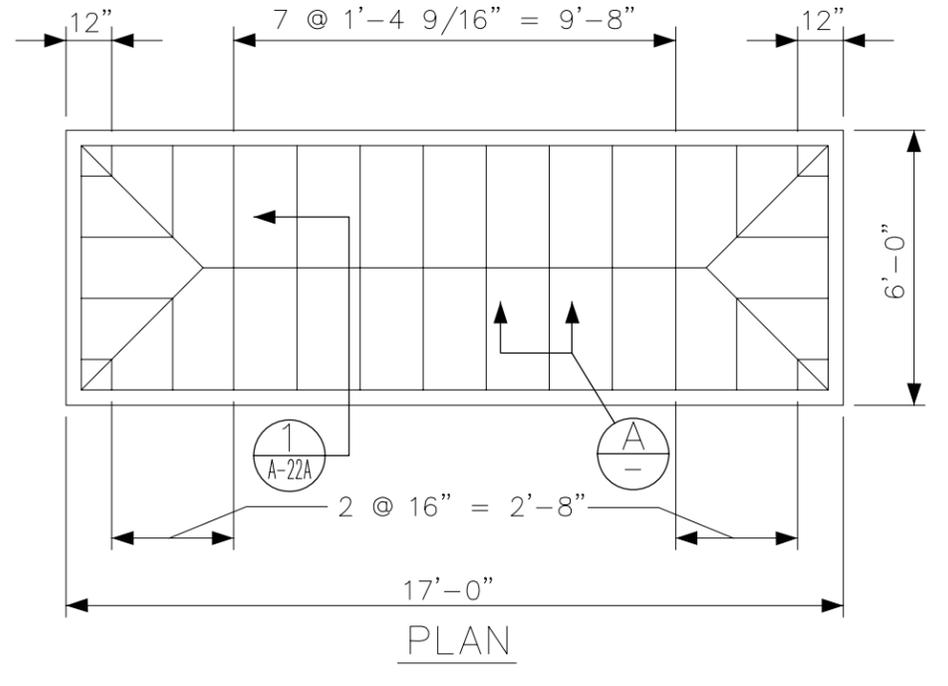

ROOF - R32  
SCALE: 1/4" = 1'-0"

- NOTES:
- LIGHTING FIXTURE PROTECTIVE COVER MATERIAL SHALL BE TRANSPARENT 1/4" THICK, HIGH IMPACT STRENGTH POLYCARBONATE, GENERAL ELECTRIC, LEXAN # 90318, OR APPROVED EQUAL. SAND BLAST ONE SIDE. INSTALL SMOOTH SIDE DOWN. INSTALLATION SHALL INCLUDE PROVIDING MOUNTING FRAME AND ALL RELATED HARDWARE AS INDICATED ON DRAWINGS. ELECTRICAL CONTRACTOR SHALL FULLY COORDINATE HIS WIRING AND LIGHTING FIXTURE MOUNTING AND INSTALLATION WITH ALL OTHER WORK.
  - ALL TAMPERPROOF CONNECTORS SHALL HAVE RECESSED SQUARE SOCKET HEADS.

| No. | REVISION | BY | APP'D | DATE |
|-----|----------|----|-------|------|
|     |          |    |       |      |
|     |          |    |       |      |
|     |          |    |       |      |
|     |          |    |       |      |

|                     |                 |
|---------------------|-----------------|
| DESIGNED:<br>F CHOU | CHECKED:        |
| DRAWN:<br>H SCHMITT | SCALE:<br>NOTED |
| RECOMMENDED:        | CONTRACT NO.:   |
| APPROVED:           |                 |



DEPARTMENT OF TRANSPORTATION  
SHELTER FABRICATION  
ROOF - SERIES 30

|                   |
|-------------------|
| DATE:<br>MAR 1990 |
| FILE NO.:         |
| DRAWING NO.:      |
| A-21              |
| SHEET NO. OF      |

ONE INCH AT FULL SIZE, IF NOT ONE INCH SCALE ACCORDINGLY