


ELEVATION VIEW
SCALE 1/8" = 1'-0"
Sheet 8 of 10

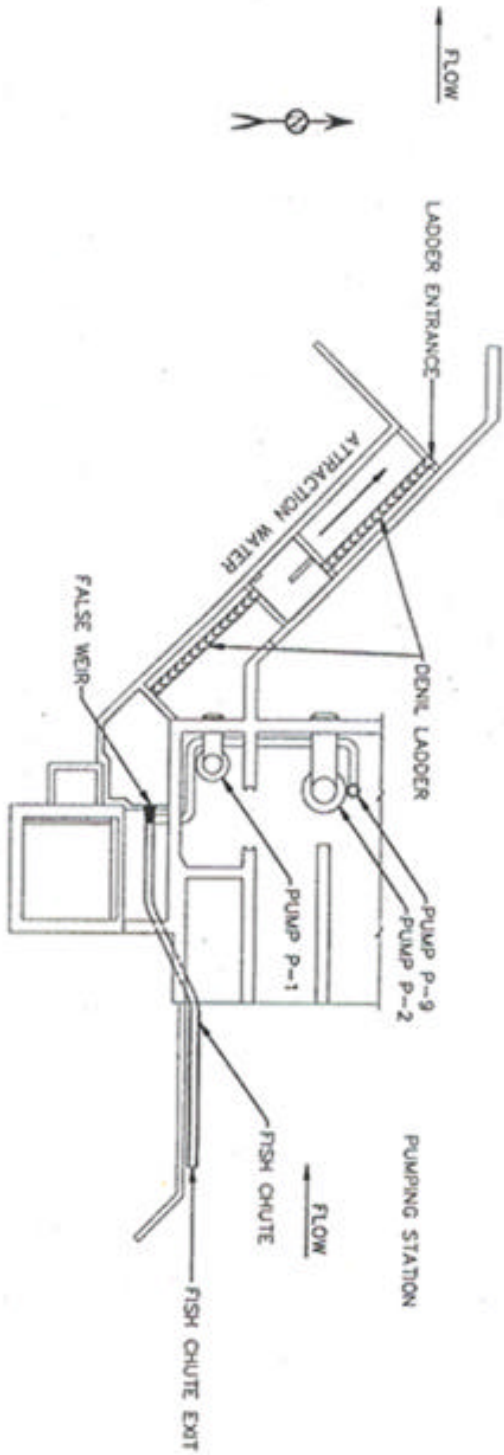

PLAN VIEW
SCALE 1/8" = 1'-0"
Sheet 9 of 10

BLACK RIVER PUMPING PLANT
UPSTREAM FISH PASSAGE FACILITY

Figure Pass-10