



# Typical Detention Vault

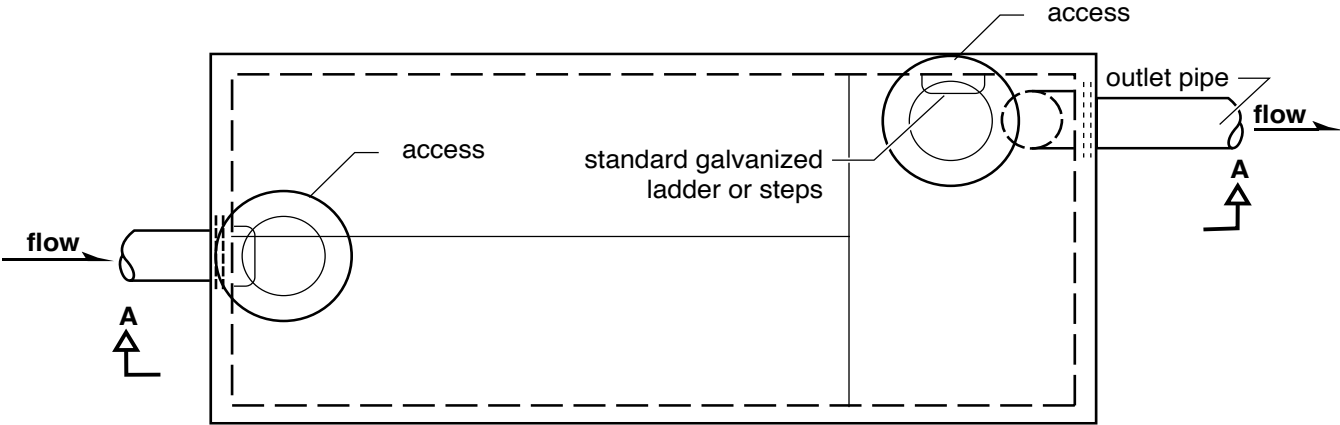

**PLAN VIEW**  
not to scale

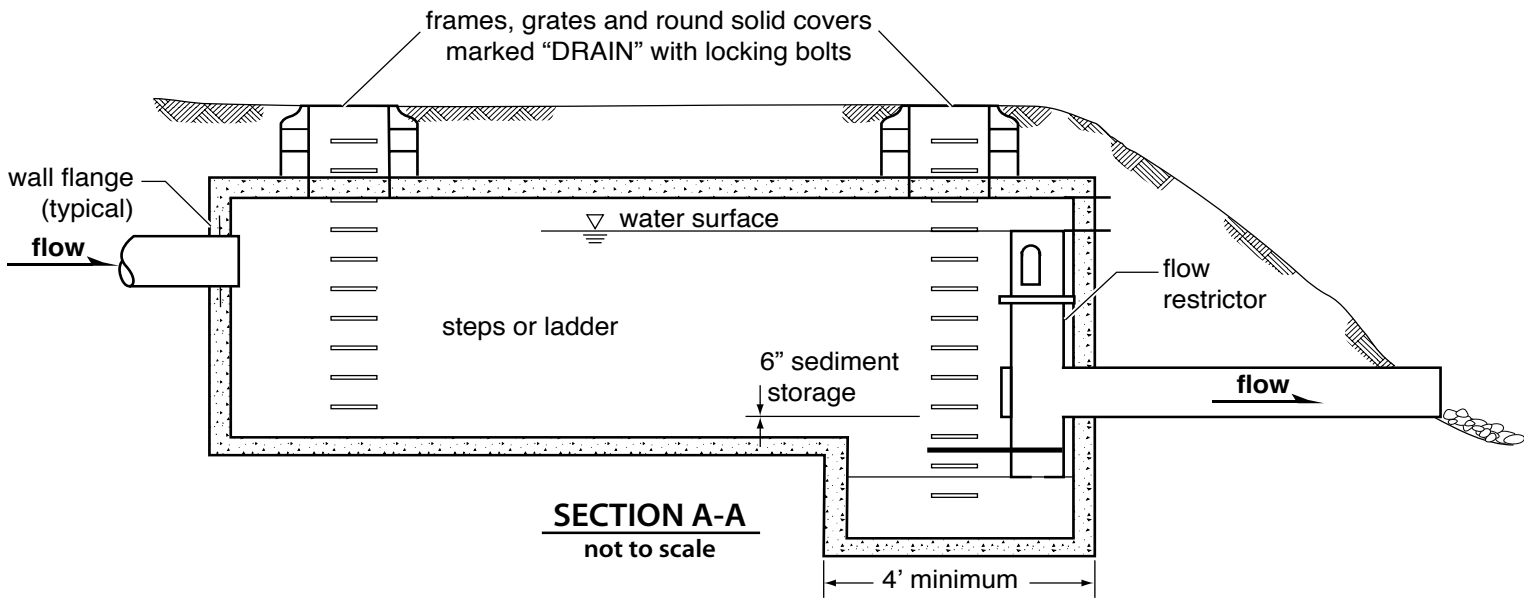

**SECTION A-A**  
not to scale