



Typical Infiltration Pond

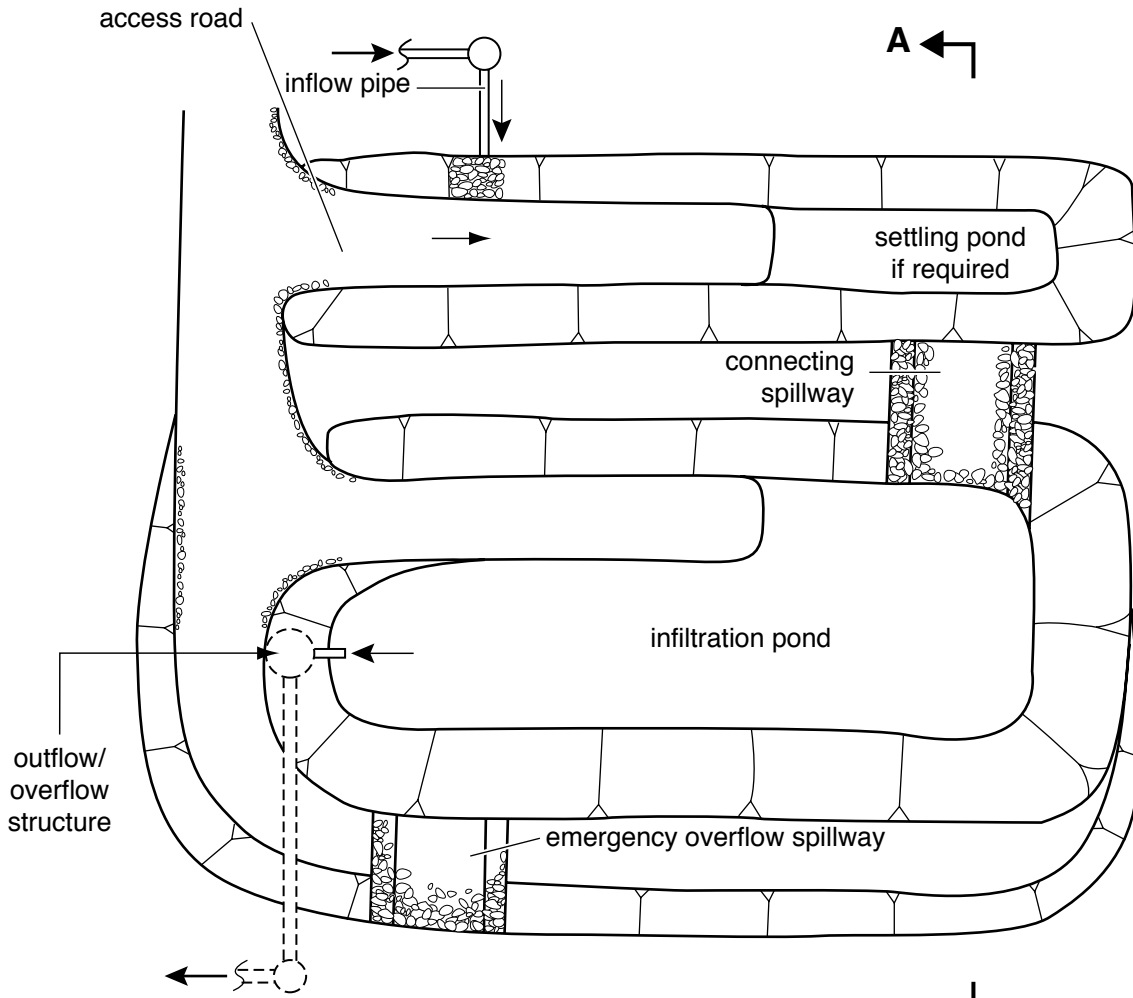

PLAN VIEW
not to scale

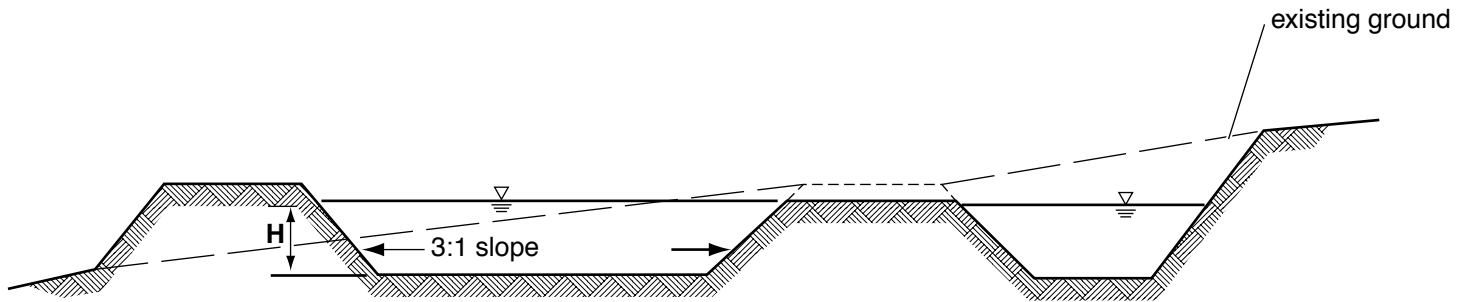

SECTION A-A
not to scale