



- NOTES:**
1. UTILITIES SHOWN ARE APPROXIMATE. CONTRACTOR TO VERIFY LOCATIONS AND DEPTH, AS AUTHORIZED BY THE ENGINEER.
  2. PVC SLEEVE 4 IN. DIA, 10 LF CENTERED AT WALL. SEE SPECIAL PROVISIONS.
  3. CONSTRUCTION ACTIVITY CANNOT OCCUR ALONG THE PORTION OF TRAIL THAT CONTAINS GRAVITY BLOCK WALLS OVER 4 FEET HIGH (FROM TOP TO BOTTOM) AND STRUCTURAL EARTH WALLS OVER 30 INCHES HIGH.
  4. ELEVATIONS AT STAIRS ALONG FACE OF TRAIL WALL ARE 4" LOWER THAN TOP OF THE TRAIL WALL ELEVATION.

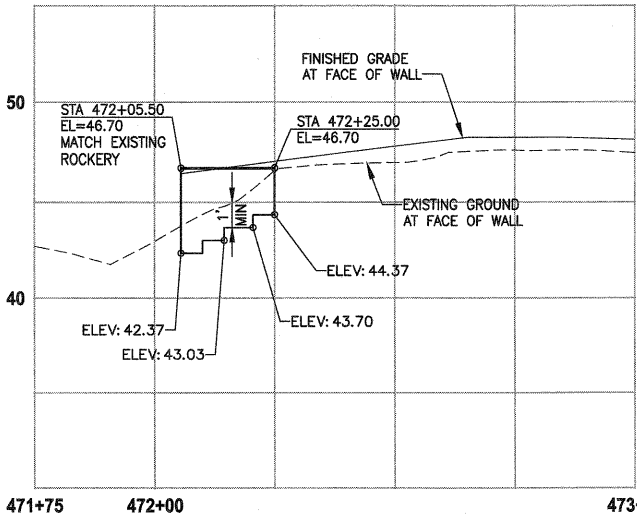


**LEFT STRUCTURAL EARTH WALL  
WALL #1 (FILL) A-LINE**

HORIZ: 1"=20'  
VERT: 1"=5'

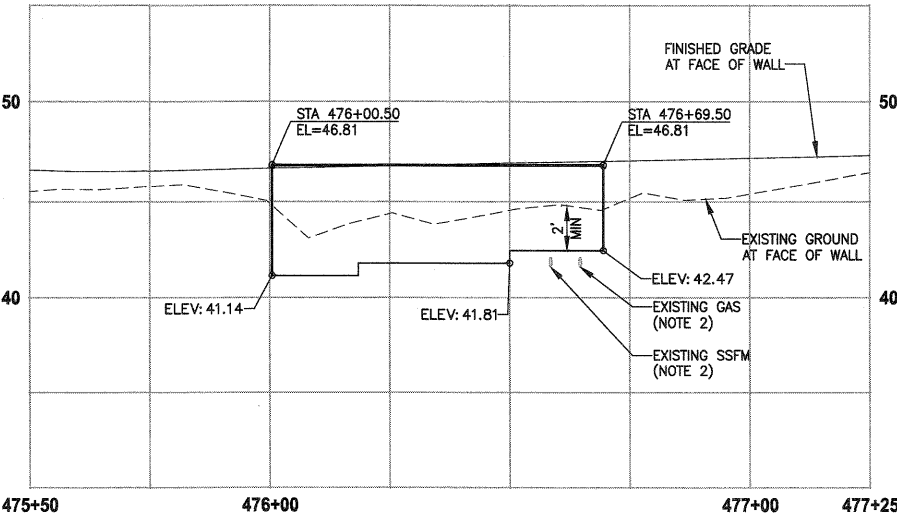


**LEFT STRUCTURAL EARTH WALL  
WALL #1A (FILL) A-LINE**

HORIZ: 1"=20'  
VERT: 1"=5'

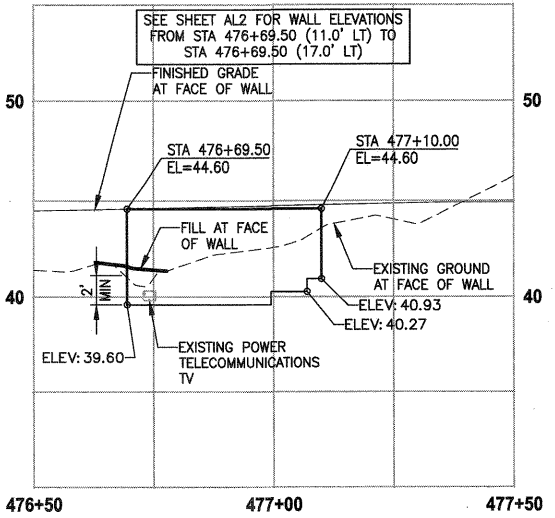


**LEFT STRUCTURAL EARTH WALL  
WALL #1B (FILL) A-LINE**

HORIZ: 1"=20'  
VERT: 1"=5'

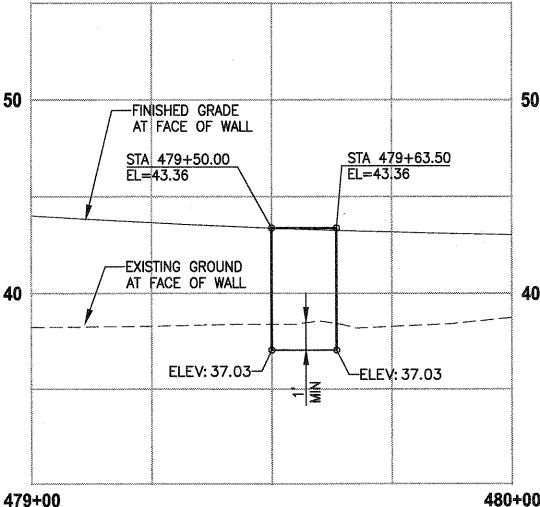


**LEFT STRUCTURAL EARTH WALL  
WALL #2 (FILL) A-LINE**

HORIZ: 1"=20'  
VERT: 1"=5'

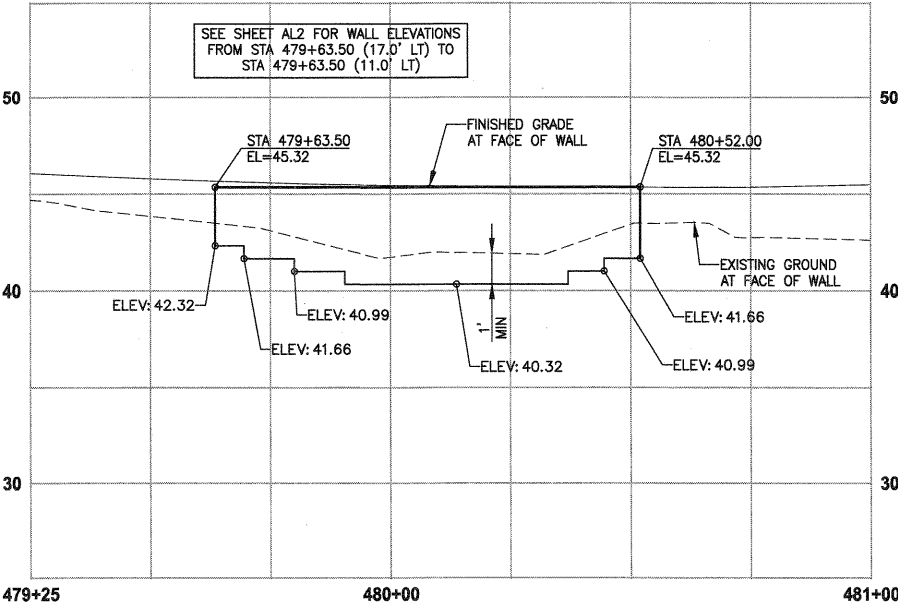


**LEFT STRUCTURAL EARTH WALL  
WALL #2A (FILL) A-LINE**

HORIZ: 1"=20'  
VERT: 1"=5'

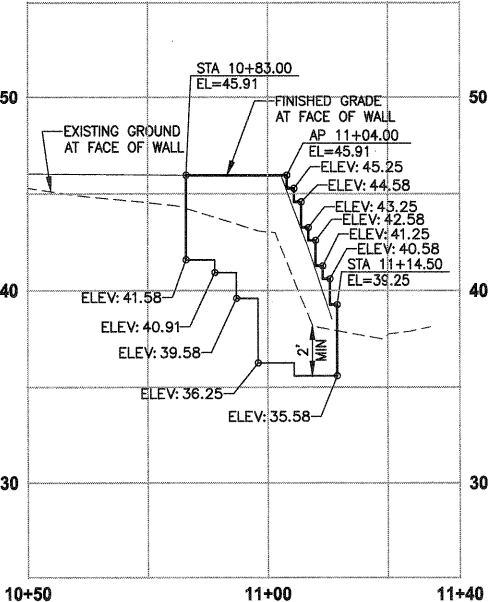

**LEFT STRUCTURAL EARTH WALL  
WALL #3 (FILL) A1-LINE**

HORIZ: 1"=20'  
VERT: 1"=5'

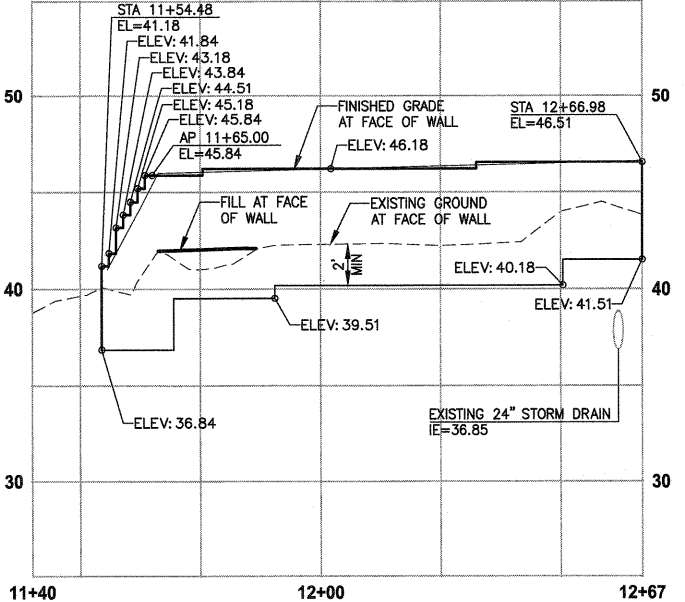

**LEFT STRUCTURAL EARTH WALL  
WALL #4 (FILL) A1-LINE**

HORIZ: 1"=20'  
VERT: 1"=5'

CITY OF SAMMAMISH APPROVAL

*Raura Dufort* 9-16-13  
City Engineer Date

*Mona Davis* 9-16-13  
Community Development Date

DPER ACTIVITY NUMBER  
GRDE12-0017/SHOR12-0003  
FEDERAL AID # STPE-2017 (126)

PATH: U:\Bell\Projects\Clients\1521-075-ELST\95Sves\CADD\Phase 15\Task 03\DWG\ PLOTTED BY: purgubut DATE: Thursday, September 12, 2013 7:04:07 PM LAYOUT: WP1

REVISIONS	DATE	BY	DESIGNED
			J. JUN
			B. PURGANAN
			Y. HO
			J. DVORAK

ONE INCH AT FULL SCALE.  
IF NOT, SCALE ACCORDINGLY

FILE NAME  
BL1521075P15T03WP-01

JOB No.  
554-1521-075-P15T04B

DATE  
SEPTEMBER 2013



**Parametrix**

ENGINEERING . PLANNING . ENVIRONMENTAL SCIENCES

411 108TH AVENUE N.E., SUITE 1800  
BELLEVUE, WASHINGTON 98004  
T: 425-468-5200 F: 425-458-0363  
www.parametrix.com

PROJECT NAME

**EAST LAKE SAMMAMISH  
MASTER PLAN TRAIL  
NORTH SAMMAMISH SEGMENT**


SAMMAMISH, WA

**WALL PROFILES**


SHEET NO.  
86 OF 127

**WP1**


- NOTES:**
1. UTILITIES SHOWN ARE APPROXIMATE. CONTRACTOR TO VERIFY LOCATIONS AND DEPTH, AS AUTHORIZED BY THE ENGINEER.
  2. PVC SLEEVE 4 IN. DIA, 10 LF CENTERED AT WALL. SEE SPECIAL PROVISIONS.
  3. CONSTRUCTION ACTIVITY CANNOT OCCUR ALONG THE PORTION OF TRAIL THAT CONTAINS GRAVITY BLOCK WALLS OVER 4 FEET HIGH (FROM TOP TO BOTTOM) AND STRUCTURAL EARTH WALLS OVER 30 INCHES HIGH.
  4. ELEVATIONS AT STAIRS ALONG FACE OF TRAIL WALL ARE 4" LOWER THAN TOP OF THE TRAIL WALL ELEVATION.

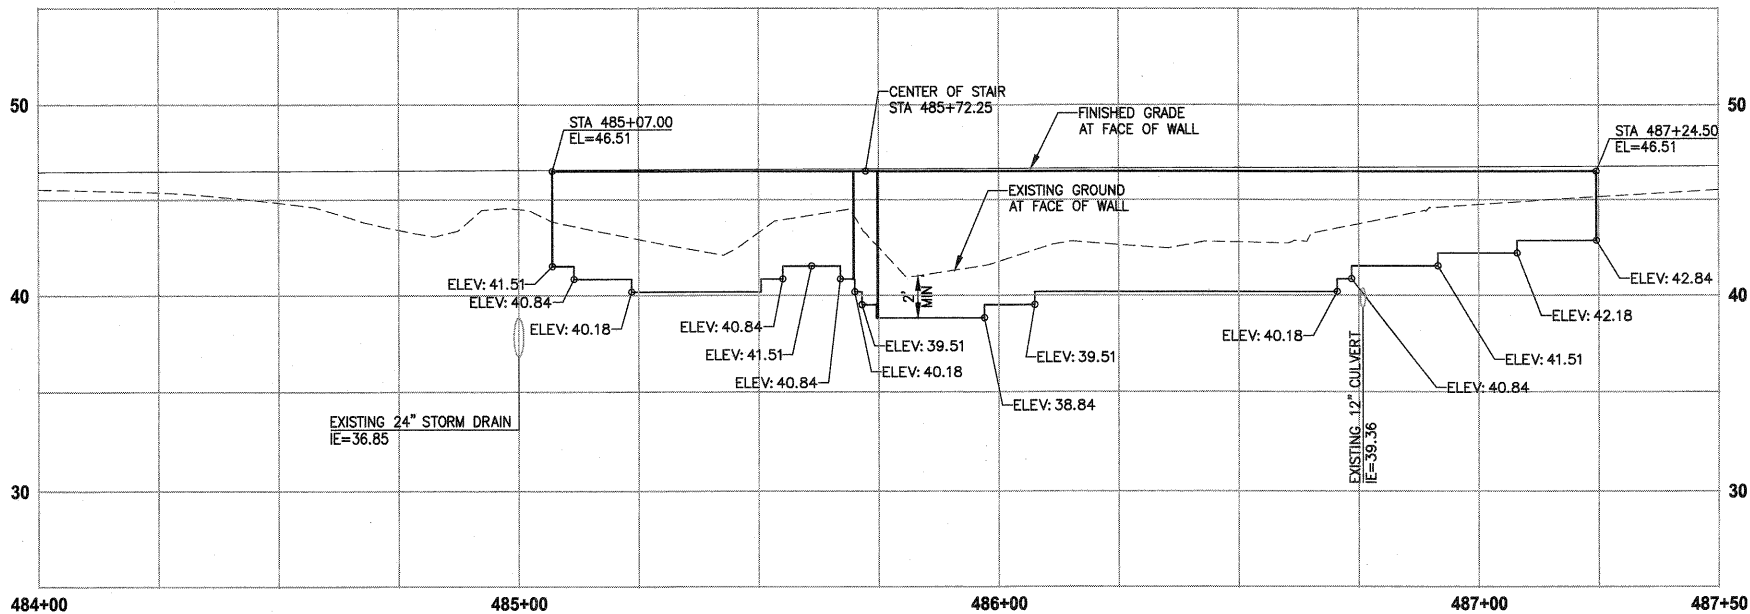

**LEFT STRUCTURAL EARTH WALL  
WALL #4A (FILL) A-LINE**  
HORIZ: 1"=20'  
VERT: 1"=5'

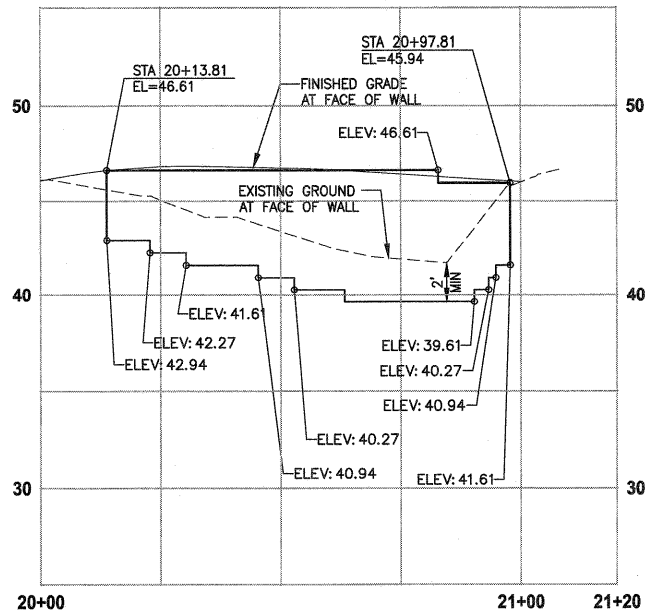

**LEFT STRUCTURAL EARTH WALL  
WALL #5 (FILL) B-LINE**  
HORIZ: 1"=20'  
VERT: 1"=5'

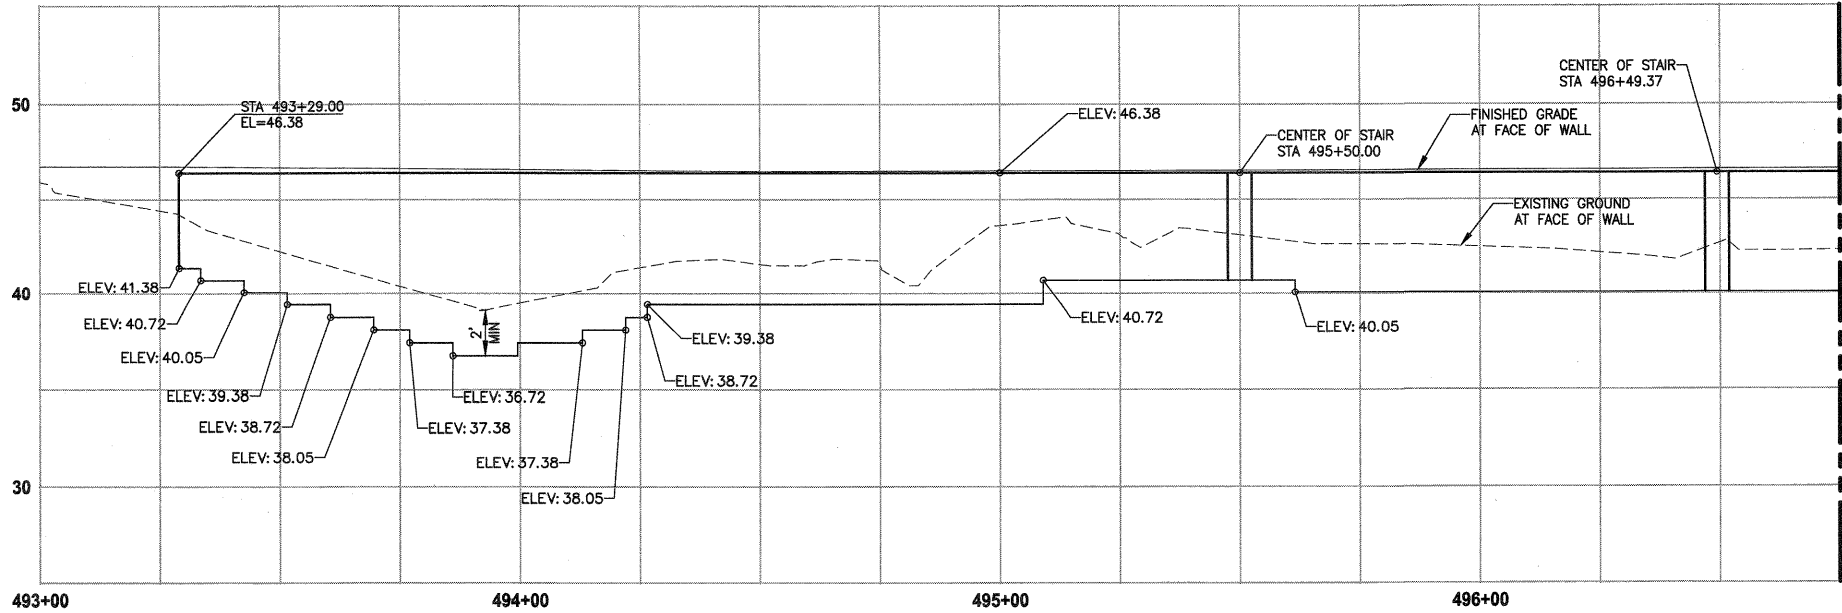

**LEFT STRUCTURAL EARTH WALL  
WALL #6 (FILL) A-LINE**  
HORIZ: 1"=20'  
VERT: 1"=5'

MATCHLINE SEE SHEET WP3

CITY OF SAMMAMISH APPROVAL	
<i>Paula P. P. P.</i> City Engineer	Date: 9-16-13
<i>Mona Davis</i> Community Development	Date: 9-16-13

DPER ACTIVITY NUMBER  
GRDE12-0017/SHOR12-0003  
FEDERAL AID # STPE-2017 (126)


REVISIONS	DATE	BY	DESIGNED
			J. JUN
			B. PURGANAN
			Y. HO
			J. DVORAK

ONE INCH AT FULL SCALE.  
IF NOT, SCALE ACCORDINGLY

FILE NAME  
BL1521075P15T03WP-01

JOB No.  
554-1521-075-P15T04B

DATE  
SEPTEMBER 2013

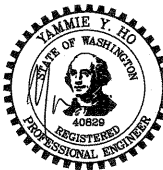

**Parametrix**  
ENGINEERING, PLANNING, ENVIRONMENTAL SCIENCES






411 100TH AVENUE N.E., SUITE 1800  
BELLEVUE, WASHINGTON 98004  
T: 425-458-5200 F: 425-458-6363  
www.parametrix.com

PROJECT NAME  
**EAST LAKE SAMMAMISH  
MASTER PLAN TRAIL  
NORTH SAMMAMISH SEGMENT**  
SAMMAMISH, WA

**WALL PROFILES**

SHEET NO.  
87 OF 127  
**WP2**

- NOTES:**
- 1. UTILITIES SHOWN ARE APPROXIMATE. CONTRACTOR TO VERIFY LOCATIONS AND DEPTH, AS AUTHORIZED BY THE ENGINEER.
  - 2. PVC SLEEVE 4 IN. DIA, 10 LF CENTERED AT WALL. SEE SPECIAL PROVISIONS.
  - 3. CONSTRUCTION ACTIVITY CANNOT OCCUR ALONG THE PORTION OF TRAIL THAT CONTAINS GRAVITY BLOCK WALLS OVER 4 FEET HIGH (FROM TOP TO BOTTOM) AND STRUCTURAL EARTH WALLS OVER 30 INCHES HIGH.
  - 4. ELEVATIONS AT STAIRS ALONG FACE OF TRAIL WALL ARE 4" LOWER THAN TOP OF THE TRAIL WALL ELEVATION.

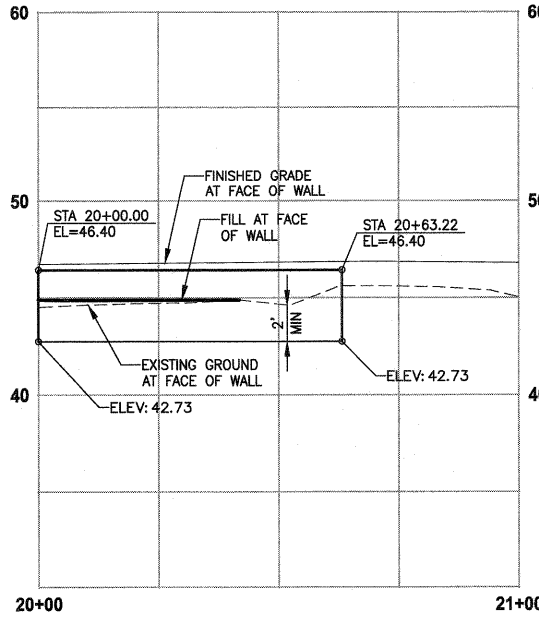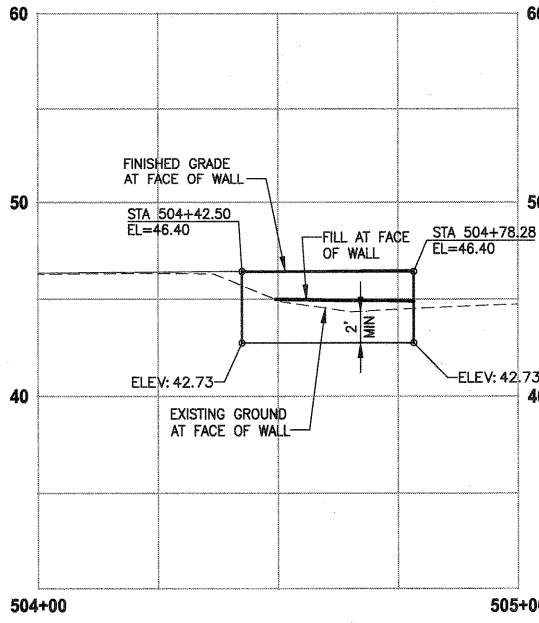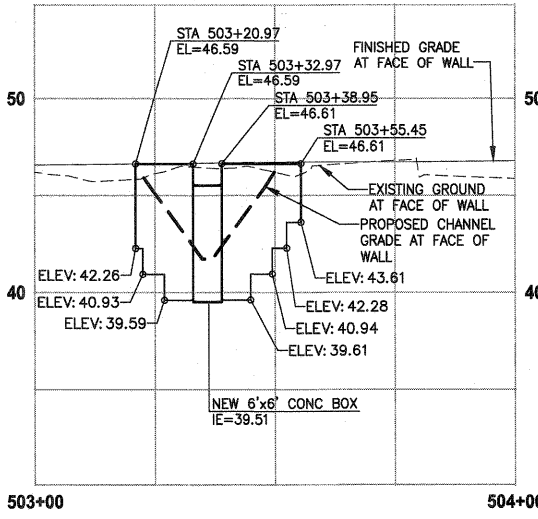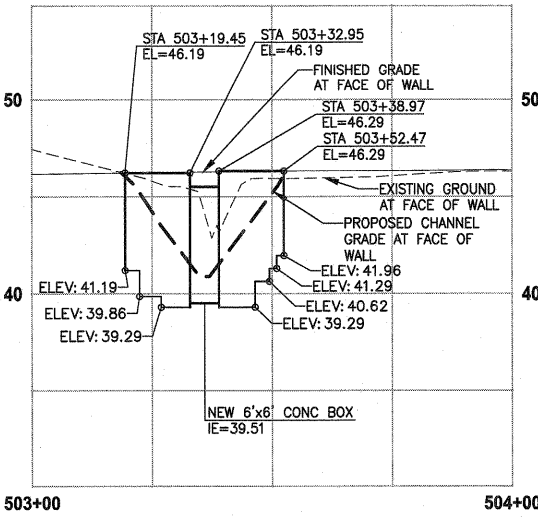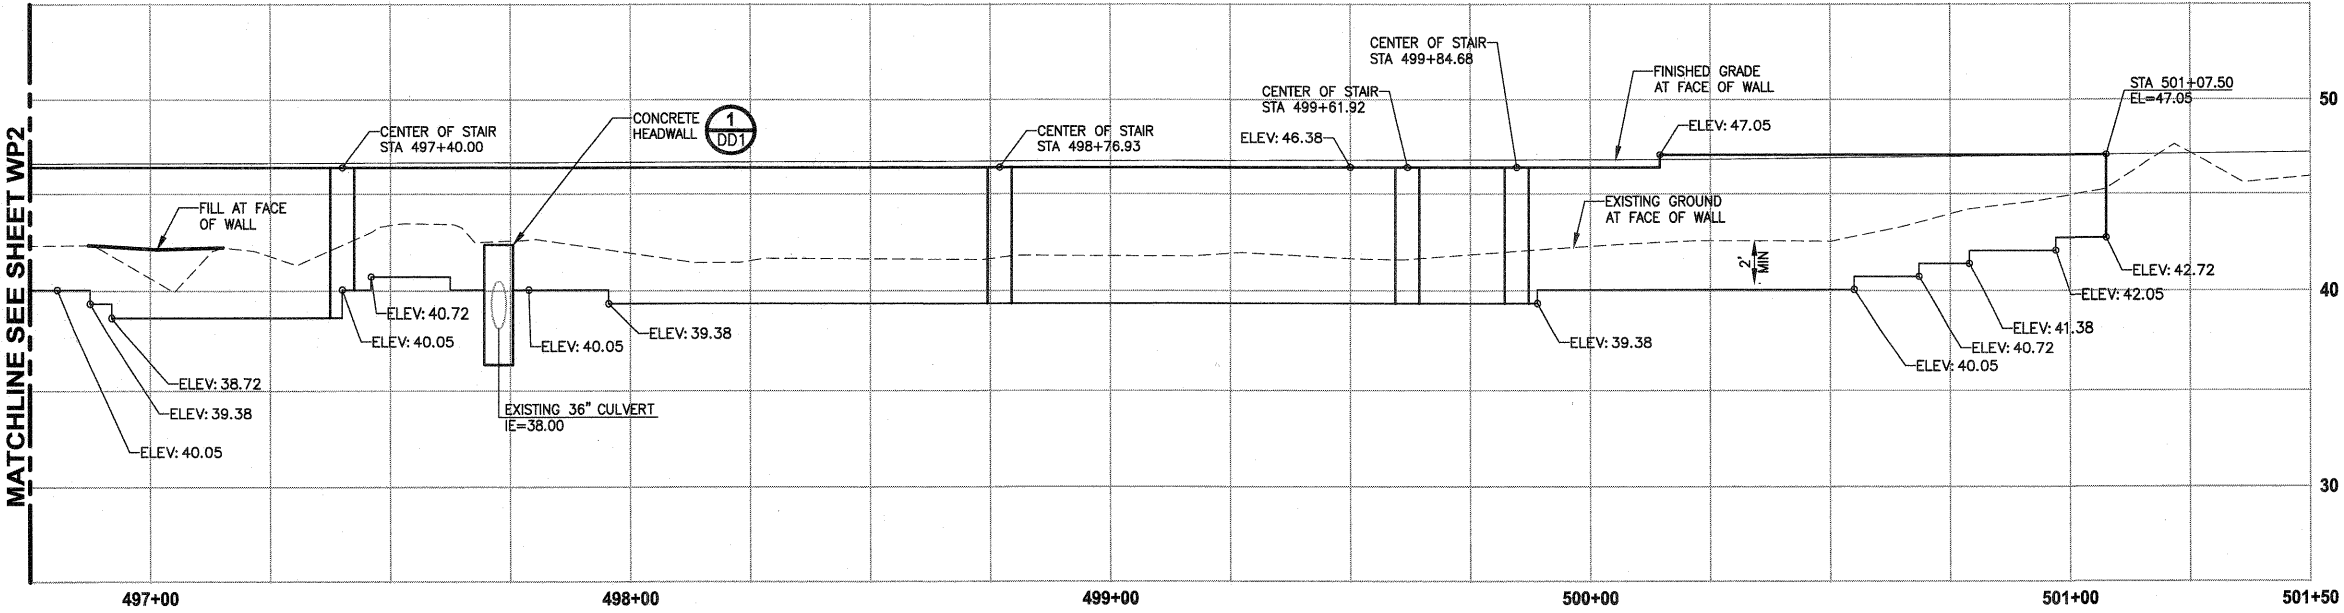

CITY OF SAMMAMISH APPROVAL

*David A. Phipps*  
City Engineer  
Date: 9-16-13

*Mona Davis*  
Community Development  
Date: 9-16-13

DPER ACTIVITY NUMBER  
GRDE12-0017/SHOR12-0003  
FEDERAL AID # STPE-2017 (126)



**Parametrix**  
ENGINEERING, PLANNING, ENVIRONMENTAL SCIENCES

411 108TH AVENUE N.E., SUITE 1800  
BELLEVUE, WASHINGTON 98004  
T: 425.498.8200 F: 425.498.8363  
www.parametrix.com


PROJECT NAME  
**EAST LAKE SAMMAMISH  
MASTER PLAN TRAIL  
NORTH SAMMAMISH SEGMENT**  
SAMMAMISH, WA

**WALL PROFILES**

SHEET NO.  
88 OF 127


**WP3**

PATH: U:\Ball\Projects\Clients\1521-King Cnty\564-1521-075-ELST\95\Sec\A\DD\Phase 15\Task 03\Draw\ PLOTTED BY: purgubut DATE: Thursday, September 12, 2013 7:10:25 PM LAYOUT: WP3

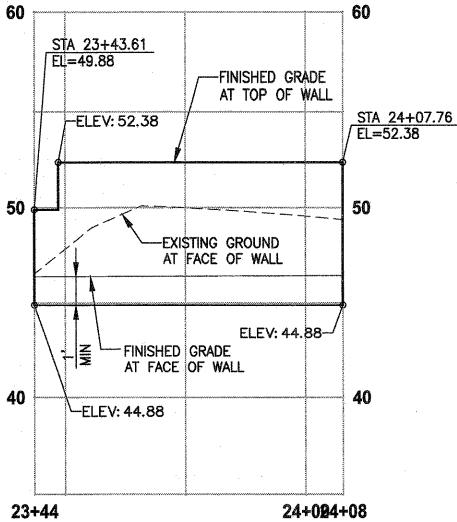


**RIGHT GRAVITY BLOCK WALL  
WALL #8 (CUT) A2-LINE**

HORIZ: 1"=20'  
VERT: 1"=5'

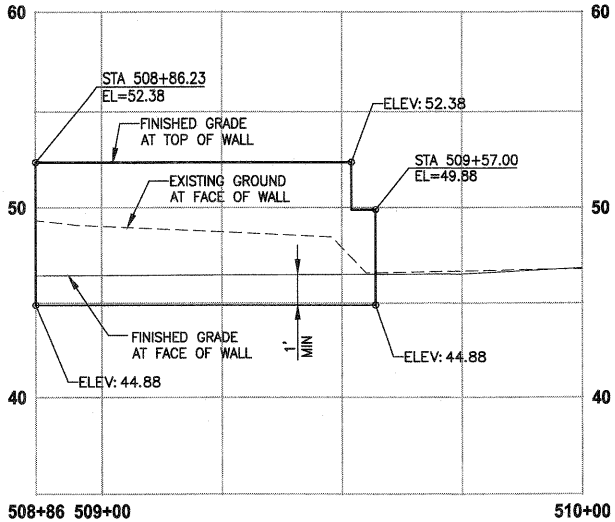


**RIGHT GRAVITY BLOCK WALL  
WALL #8A (CUT) A-LINE**

HORIZ: 1"=20'  
VERT: 1"=5'

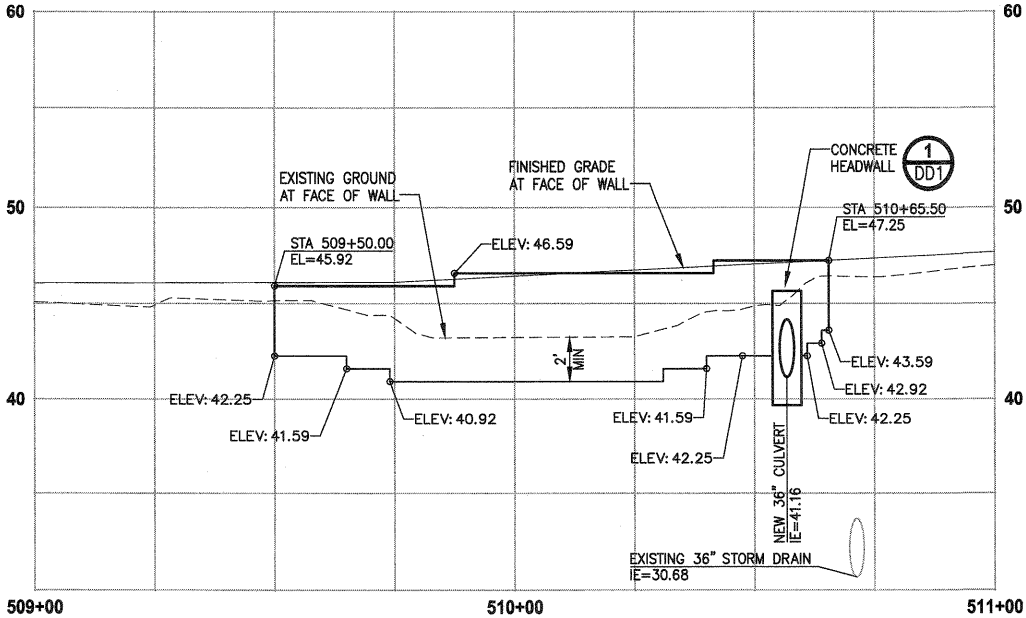


**LEFT STRUCTURAL EARTH WALL  
WALL #9 (FILL) A-LINE**

HORIZ: 1"=20'  
VERT: 1"=5'

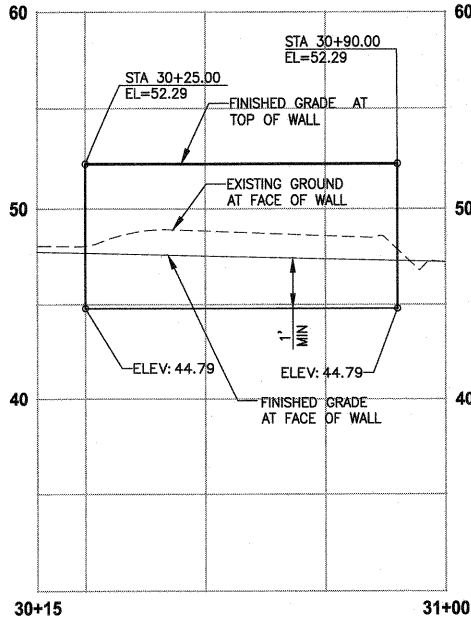


**RIGHT GRAVITY BLOCK WALL  
WALL #11 (CUT) A3-LINE**

HORIZ: 1"=20'  
VERT: 1"=5'

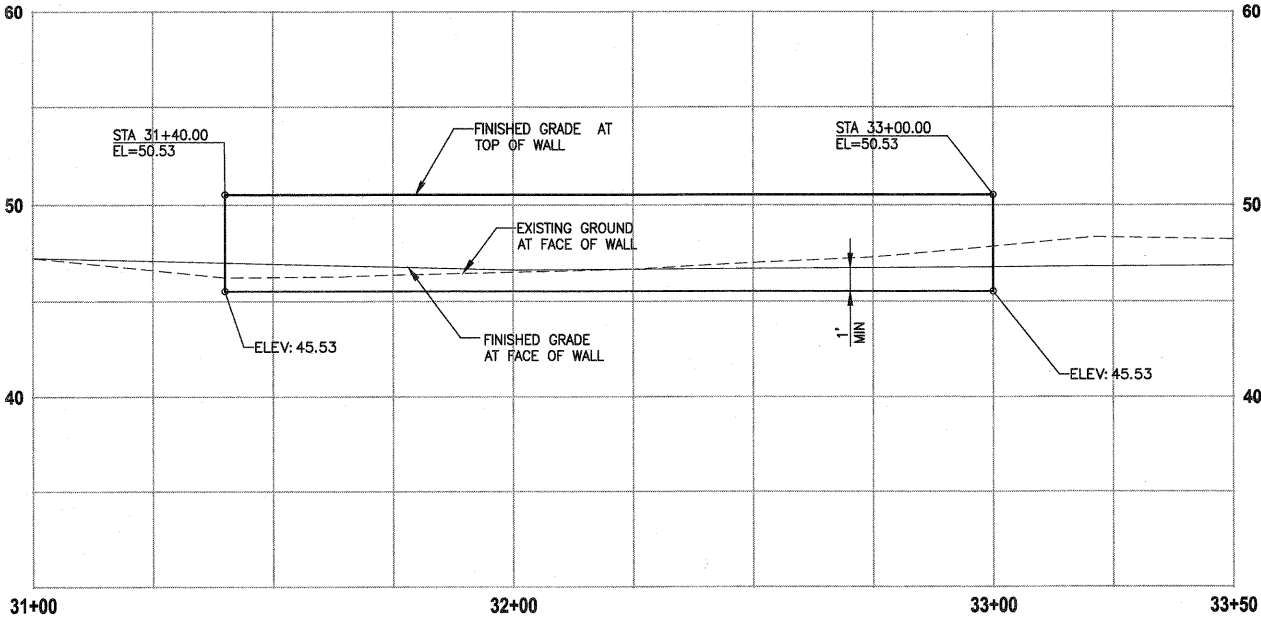


**RIGHT GRAVITY BLOCK WALL  
WALL #12 (CUT) A3-LINE**

HORIZ: 1"=20'  
VERT: 1"=5'

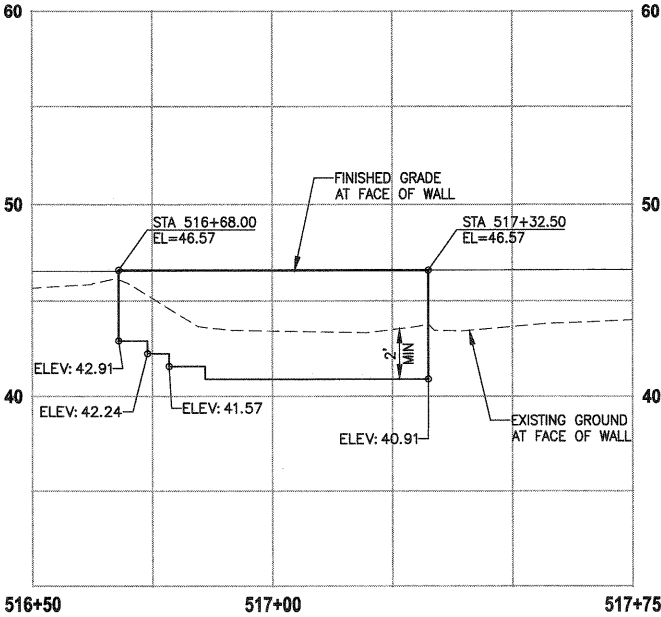


**LEFT STRUCTURAL EARTH WALL  
WALL #13 (FILL) A-LINE**

HORIZ: 1"=20'  
VERT: 1"=5'

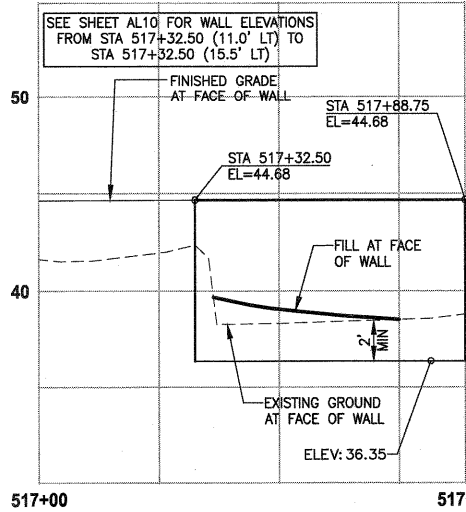

**LEFT STRUCTURAL EARTH WALL  
WALL #13A (FILL) A-LINE**

HORIZ: 1"=20'  
VERT: 1"=5'

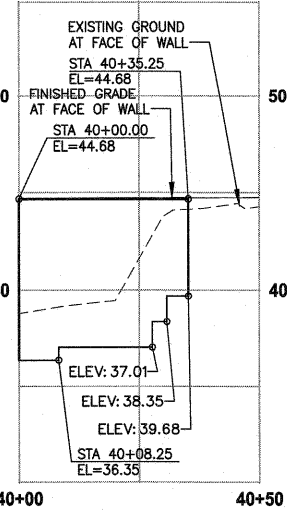

**LEFT STRUCTURAL EARTH WALL  
WALL #13B (FILL) A4-LINE**

HORIZ: 1"=20'  
VERT: 1"=5'

**NOTES:**

- UTILITIES SHOWN ARE APPROXIMATE. CONTRACTOR TO VERIFY LOCATIONS AND DEPTH, AS AUTHORIZED BY THE ENGINEER.
- PVC SLEEVE 4 IN. DIA, 10 LF CENTERED AT WALL. SEE SPECIAL PROVISIONS.
- CONSTRUCTION ACTIVITY CANNOT OCCUR ALONG THE PORTION OF TRAIL THAT CONTAINS GRAVITY BLOCK WALLS OVER 4 FEET HIGH (FROM TOP TO BOTTOM) AND STRUCTURAL EARTH WALLS OVER 30 INCHES HIGH.
- ELEVATIONS AT STAIRS ALONG FACE OF TRAIL WALL ARE 4" LOWER THAN TOP OF THE TRAIL WALL ELEVATION.

CITY OF SAMMAMISH APPROVAL	
<i>Paula Phipps</i> City Engineer	9-16-13 Date
<i>Mona Davis</i> Community Development	9-16-13 Date

DPER ACTIVITY NUMBER  
GRDE12-0017/SHOR12-0003  
FEDERAL AID # STPE-2017 (126)



**Parametrix**  
ENGINEERING · PLANNING · ENVIRONMENTAL SCIENCES  
411 108TH AVENUE N.E., SUITE 1800  
BELLEVUE, WASHINGTON 98004  
T: 425.455.0200 F: 425.455.0363  
www.parametrix.com

PROJECT NAME  
**EAST LAKE SAMMAMISH  
MASTER PLAN TRAIL  
NORTH SAMMAMISH SEGMENT**  
SAMMAMISH, WA

**WALL PROFILES**


SHEET NO.  
89 OF 127  
**WP4**

PATH: U:\Ball\Projects\Clients\1521-King Crty\554-1521-075-EL-ST\985\cadd\Phase 15\Task 03\Draw\ PLOTTED BY: purgabut DATE: Thursday, September 12, 2013 7:12:58 PM LAYOUT: WP4


REVISIONS	DATE	BY	DESIGNED
			J. JUN
			B. PURGANAN
			Y. HO
			J. DVORAK

ONE INCH AT FULL SCALE.  
IF NOT, SCALE ACCORDINGLY  
FILE NAME  
BL1521075P15T03WP-01  
JOB No.  
554-1521-075-P15T04B  
DATE  
SEPTEMBER 2013


- NOTES:**
- 1. UTILITIES SHOWN ARE APPROXIMATE. CONTRACTOR TO VERIFY LOCATIONS AND DEPTH, AS AUTHORIZED BY THE ENGINEER.
  - 2. PVC SLEEVE 4 IN. DIA, 10 LF CENTERED AT WALL. SEE SPECIAL PROVISIONS.
  - 3. CONSTRUCTION ACTIVITY CANNOT OCCUR ALONG THE PORTION OF TRAIL THAT CONTAINS GRAVITY BLOCK WALLS OVER 4 FEET HIGH (FROM TOP TO BOTTOM) AND STRUCTURAL EARTH WALLS OVER 30 INCHES HIGH.
  - 4. ELEVATIONS AT STAIRS ALONG FACE OF TRAIL WALL ARE 4" LOWER THAN TOP OF THE TRAIL WALL ELEVATION.

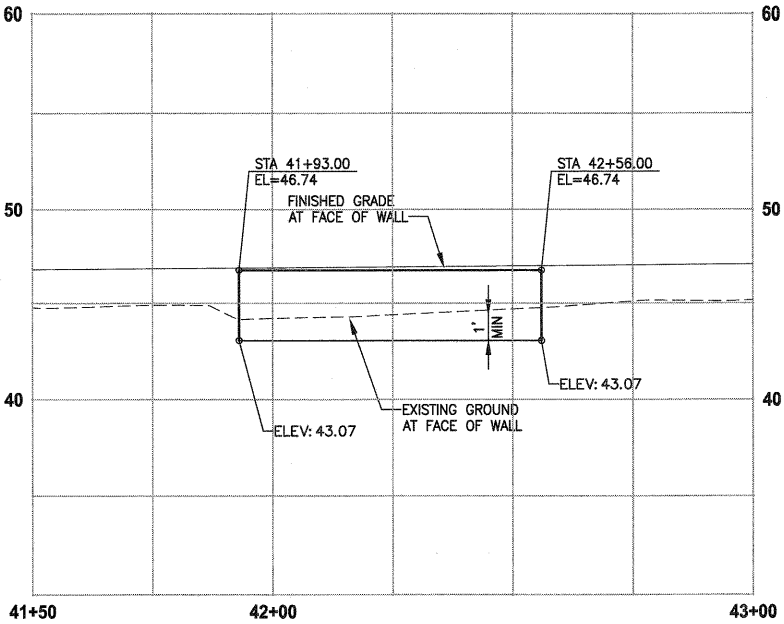


**LEFT STRUCTURAL EARTH WALL  
WALL #14 (FILL) A4-LINE**  
HORIZ: 1"=20'  
VERT: 1"=5'

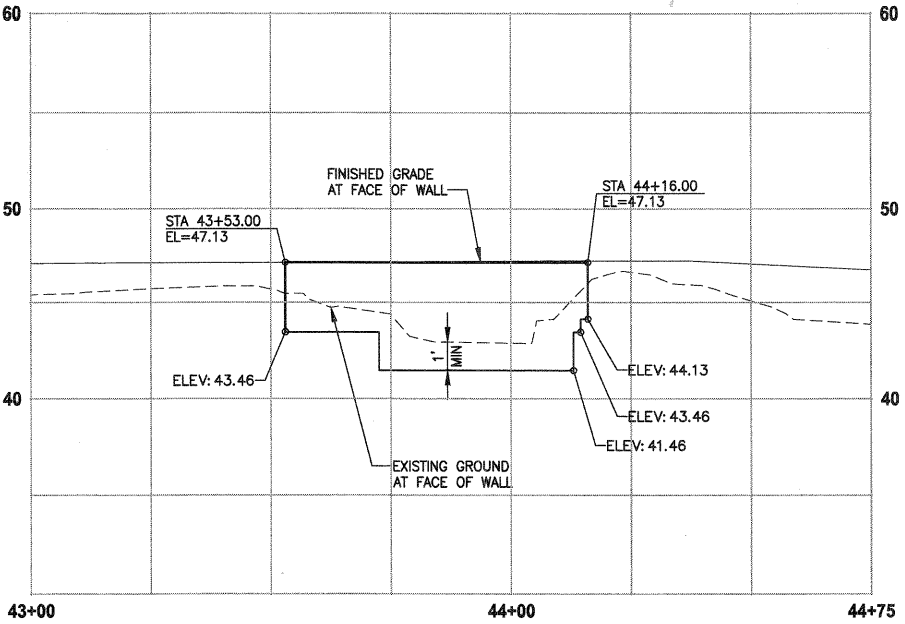

**LEFT STRUCTURAL EARTH WALL  
WALL #15 (FILL) A4-LINE**  
HORIZ: 1"=20'  
VERT: 1"=5'

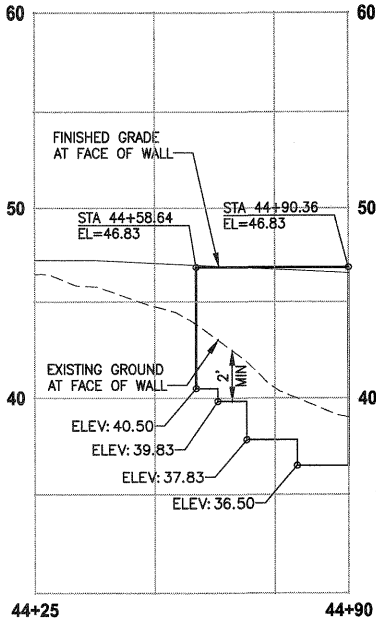

**LEFT STRUCTURAL EARTH WALL  
WALL #16 (FILL) A4-LINE**  
HORIZ: 1"=20'  
VERT: 1"=5'

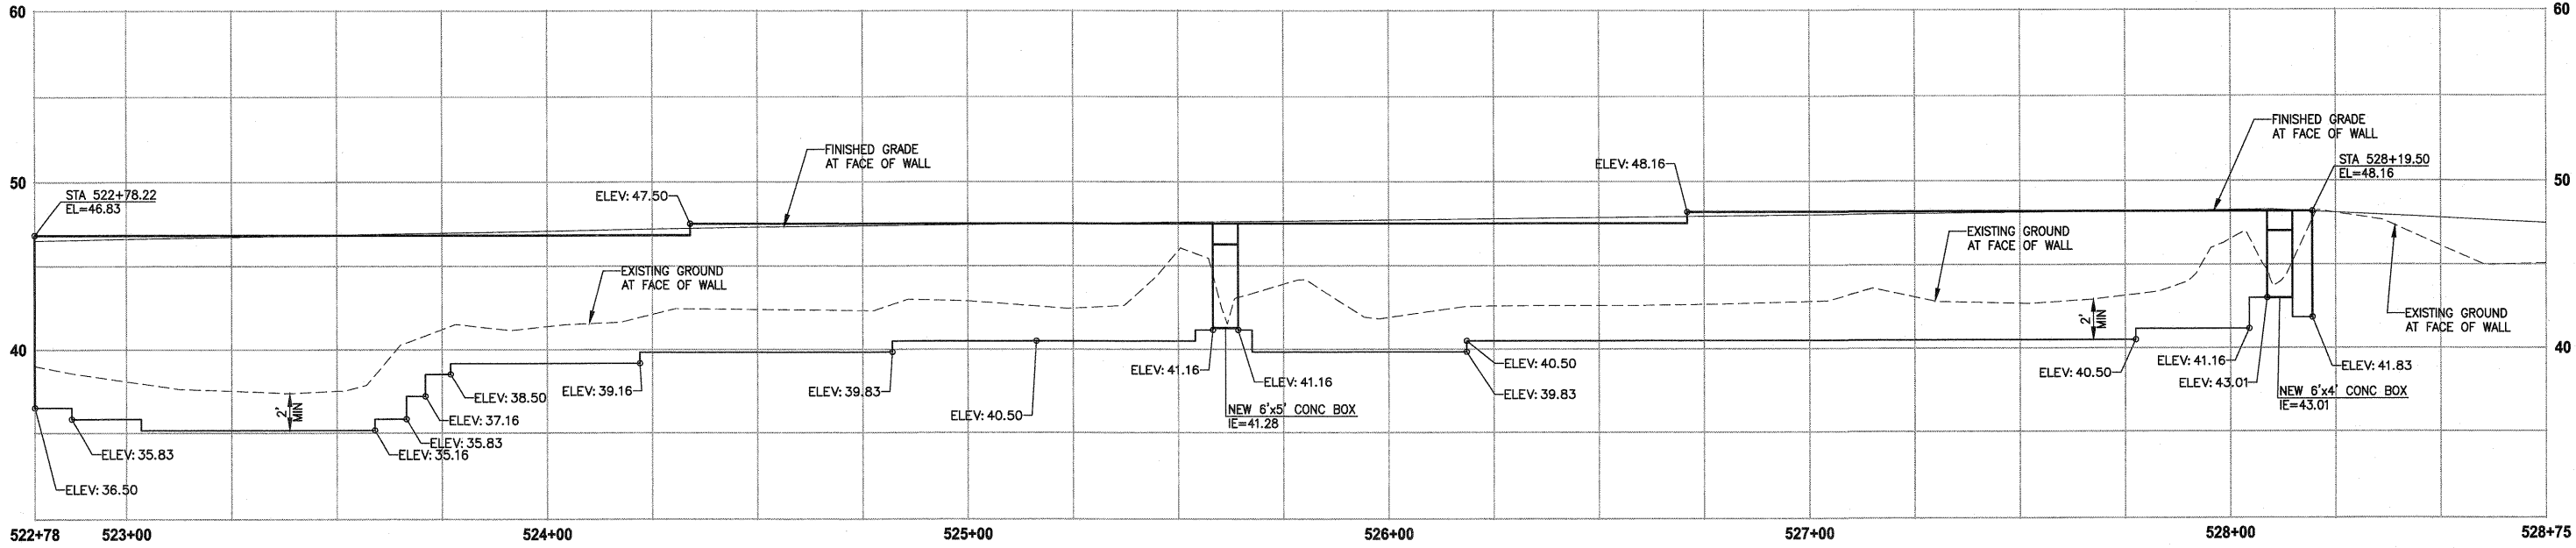

**LEFT STRUCTURAL EARTH WALL  
WALL #16A (FILL) A-LINE**  
HORIZ: 1"=20'  
VERT: 1"=5'

CITY OF SAMMAMISH APPROVAL	
<i>[Signature]</i> City Engineer	9-16-13 Date
<i>[Signature]</i> Community Development	9-16-13 Date

DPER ACTIVITY NUMBER  
GRDE12-0017/SHOR12-0003  
FEDERAL AID # STPE-2017 (126)



**Parametrix**  
ENGINEERING . PLANNING . ENVIRONMENTAL SCIENCES  
411 108TH AVENUE N.E., SUITE 1000  
BELLEVUE, WASHINGTON 98004  
T. 425.455.6200 F. 425.455.6363  
www.parametrix.com

PROJECT NAME  
**EAST LAKE SAMMAMISH  
MASTER PLAN TRAIL  
NORTH SAMMAMISH SEGMENT**  
SAMMAMISH, WA


**WALL PROFILES**

SHEET NO.  
90 OF 127  
**WP5**


PATH: U:\Bell\Projects\Clients\1521-King Cnty\554-1521-075-ELST\99Secs\CADD\Phase 15\Task 03\Wp5  
LAYOUT: WP5  
PLOT BY: purganan  
DATE: Thursday, September 12, 2013 7:20:06 PM

REVISIONS	DATE	BY	DESIGNED
			J. JUN
			DRAWN
			B. PURGANAN
			CHECKED
			Y. HO
			APPROVED
			J. DVORAK


ONE INCH AT FULL SCALE.  
IF NOT, SCALE ACCORDINGLY  
FILE NAME  
BL1521075P15T03WP-01  
JOB NO.  
554-1521-075-P15T04B  
DATE  
SEPTEMBER 2013

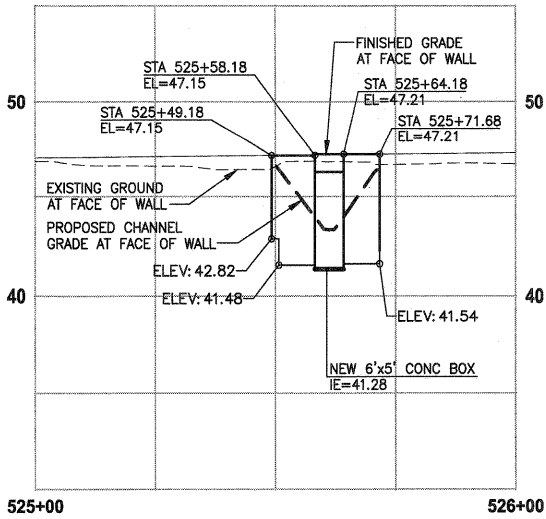


**RIGHT STRUCTURAL EARTH WALL  
WALL #16B (FILL) A-LINE**  
HORIZ: 1"=20'  
VERT: 1"=5'

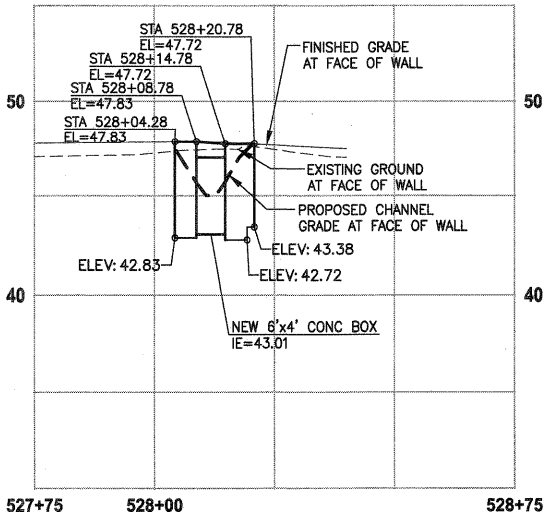

**RIGHT STRUCTURAL EARTH WALL  
WALL #16C (FILL) A-LINE**  
HORIZ: 1"=20'  
VERT: 1"=5'

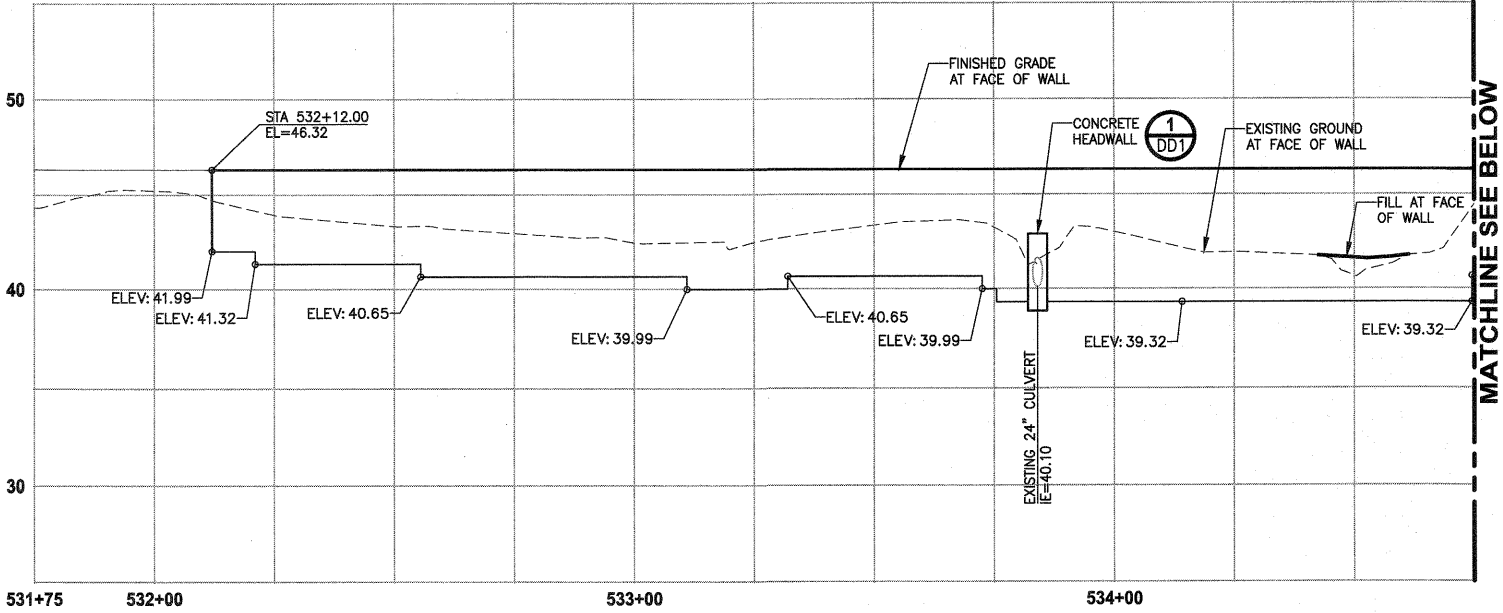

**LEFT STRUCTURAL EARTH WALL  
WALL #16D (FILL) A-LINE**  
HORIZ: 1"=20'  
VERT: 1"=5'

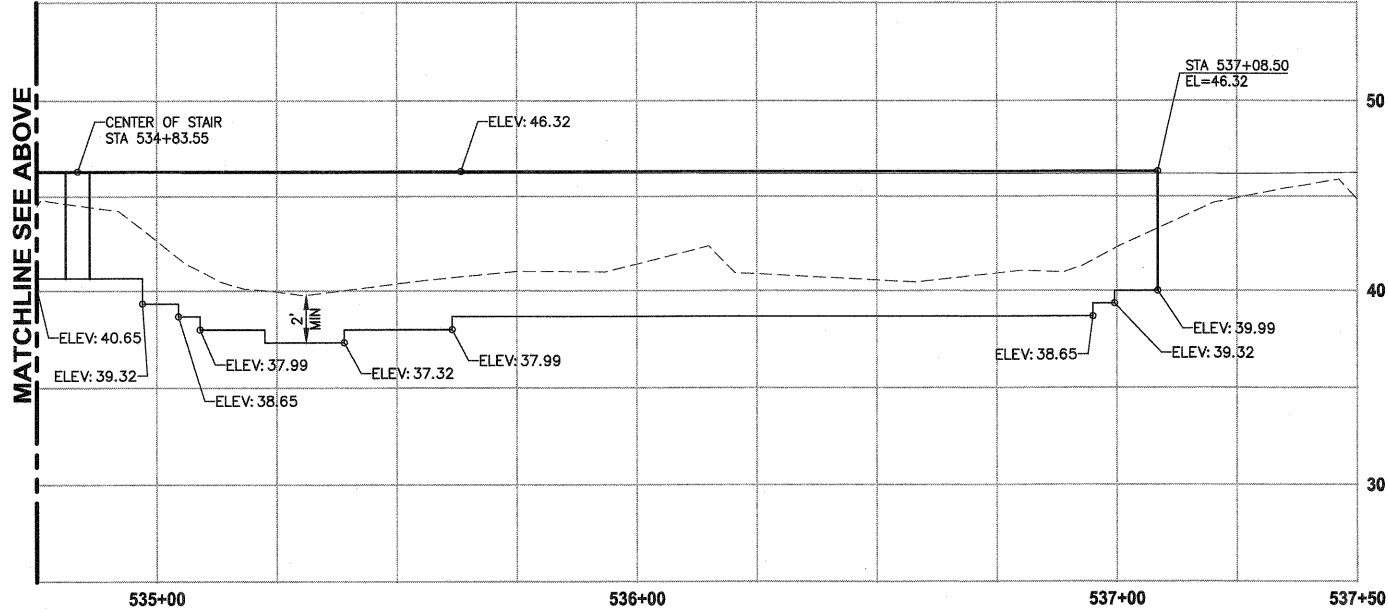

**LEFT STRUCTURAL EARTH WALL  
WALL #16D (FILL) A-LINE**  
HORIZ: 1"=20'  
VERT: 1"=5'

- NOTES:**
1. UTILITIES SHOWN ARE APPROXIMATE. CONTRACTOR TO VERIFY LOCATIONS AND DEPTH, AS AUTHORIZED BY THE ENGINEER.
  2. PVC SLEEVE 4 IN. DIA, 10 LF CENTERED AT WALL. SEE SPECIAL PROVISIONS.
  3. CONSTRUCTION ACTIVITY CANNOT OCCUR ALONG THE PORTION OF TRAIL THAT CONTAINS GRAVITY BLOCK WALLS OVER 4 FEET HIGH (FROM TOP TO BOTTOM) AND STRUCTURAL EARTH WALLS OVER 30 INCHES HIGH.
  4. ELEVATIONS AT STAIRS ALONG FACE OF TRAIL WALL ARE 4" LOWER THAN TOP OF THE TRAIL WALL ELEVATION.

PATH: U:\Bel\Projects\1521-King Crty\554-1521-075-ELST\95Svca\CADD\Phase 15\Task 03\DWG\ LAYOUT: WP6 PLOTTED BY: purgabut DATE: Thursday, September 12, 2013 7:21:01 PM

REVISIONS	DATE	BY	DESIGNED
			J. JUN
			B. PURGANAN
			Y. HO
			J. DVORAK

ONE INCH AT FULL SCALE.  
IF NOT, SCALE ACCORDINGLY  
FILE NAME  
BL1521075P15T03WP-01  
JOB No.  
554-1521-075-P15T04B  
DATE  
SEPTEMBER 2013



**Parametrix**  
ENGINEERING, PLANNING, ENVIRONMENTAL SCIENCES  
411 108TH AVENUE N.E., SUITE 1800  
BELLEVUE, WASHINGTON 98004  
T: 425.458.6200 F: 425.458.6363  
www.parametrix.com


PROJECT NAME  
**EAST LAKE SAMMAMISH  
MASTER PLAN TRAIL  
NORTH SAMMAMISH SEGMENT**  
SAMMAMISH, WA

**WALL PROFILES**  
**WP6**


CITY OF SAMMAMISH APPROVAL	
<i>Russell Dupont</i> City Engineer	9-16-13 Date
<i>Mona Davis</i> Community Development	9-16-13 Date
DPER ACTIVITY NUMBER GRDE12-0017/SHOR12-0003 FEDERAL AID # STPE-2017 (126)	

SHEET NO.  
91 OF 127




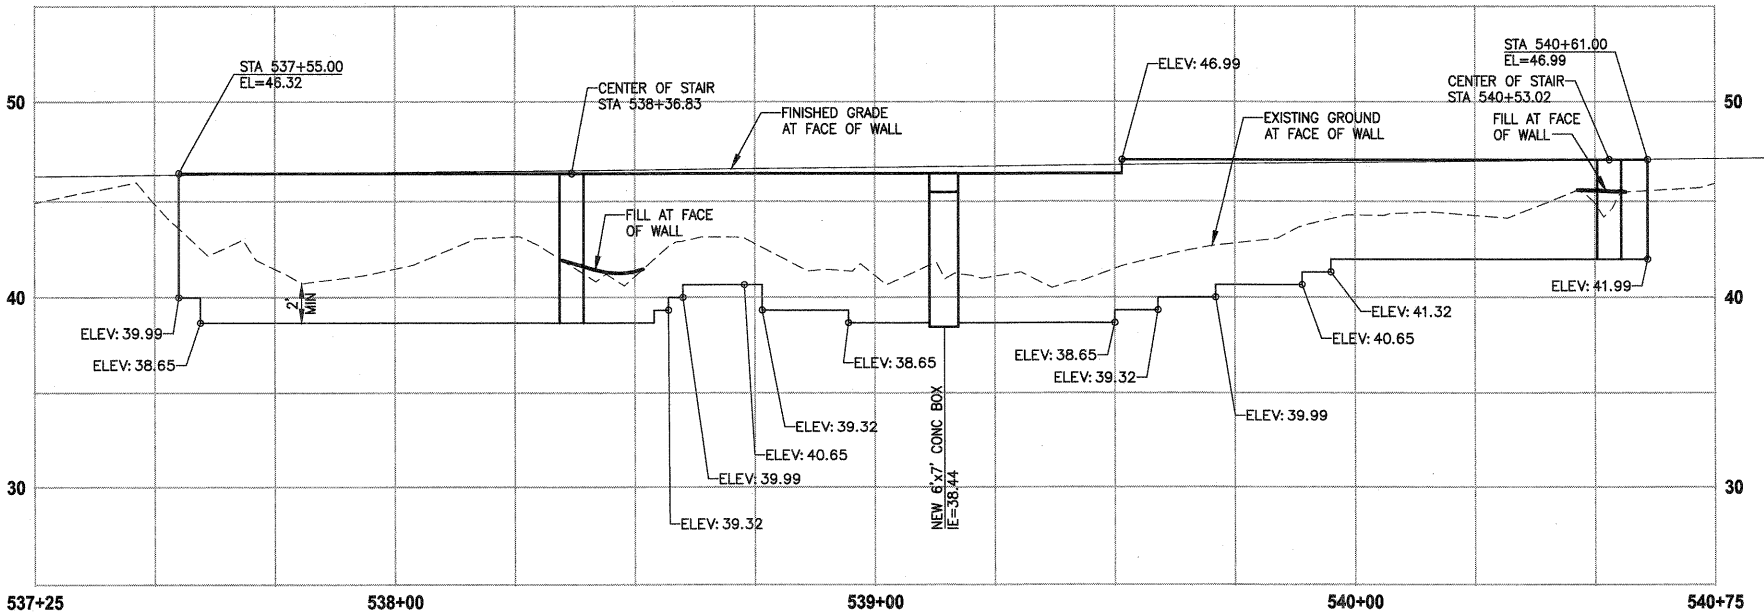

**LEFT STRUCTURAL EARTH WALL  
WALL #17 (FILL) A-LINE**  
HORIZ: 1"=20'  
VERT: 1"=5'

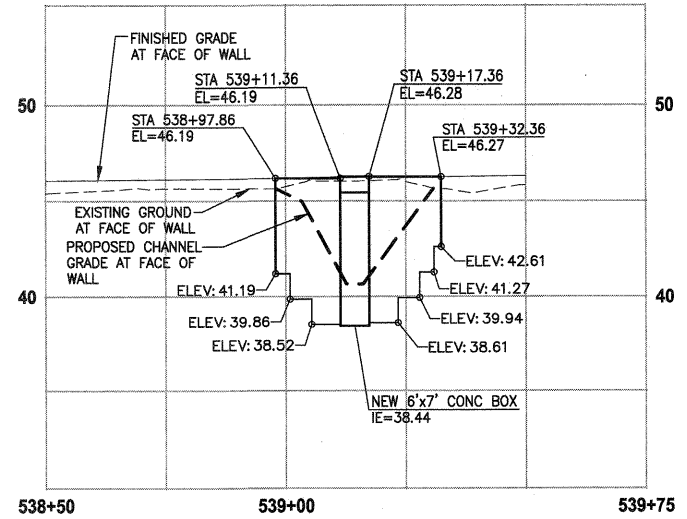

**RIGHT STRUCTURAL EARTH WALL  
WALL #17A (FILL) A-LINE**  
HORIZ: 1"=20'  
VERT: 1"=5'

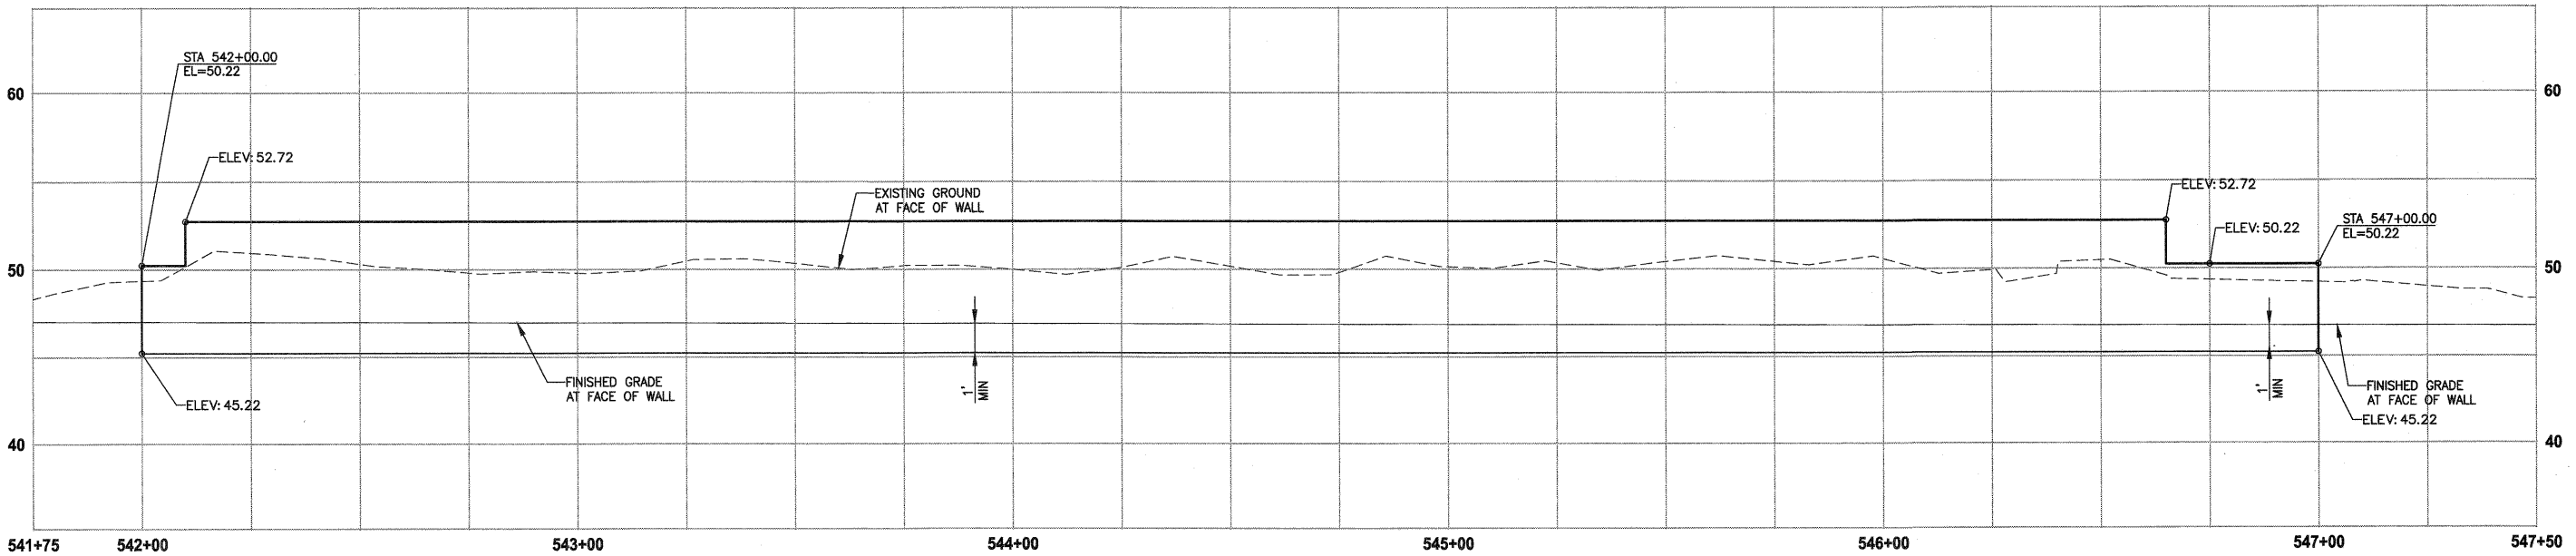

**LEFT GRAVITY BLOCK WALL  
WALL #18 (CUT) A-LINE**  
HORIZ: 1"=20'  
VERT: 1"=5'

- NOTES:**
1. UTILITIES SHOWN ARE APPROXIMATE. CONTRACTOR TO VERIFY LOCATIONS AND DEPTH, AS AUTHORIZED BY THE ENGINEER.
  2. PVC SLEEVE 4 IN. DIA, 10 LF CENTERED AT WALL. SEE SPECIAL PROVISIONS.
  3. CONSTRUCTION ACTIVITY CANNOT OCCUR ALONG THE PORTION OF TRAIL THAT CONTAINS GRAVITY BLOCK WALLS OVER 4 FEET HIGH (FROM TOP TO BOTTOM) AND STRUCTURAL EARTH WALLS OVER 30 INCHES HIGH.
  4. ELEVATIONS AT STAIRS ALONG FACE OF TRAIL WALL ARE 4" LOWER THAN TOP OF THE TRAIL WALL ELEVATION.

CITY OF SAMMAMISH APPROVAL

*Paula Pichot* 9-16-13  
City Engineer Date

*Mona Davis* 9-16-13  
Community Development Date

DPER ACTIVITY NUMBER  
GRDE12-0017/SHOR12-0003  
FEDERAL AID # STPE-2017 (126)

PATH: U:\Bent\Projects\Clients\1521-King On\1521-075-ELST\995\ca\CADD\Phase 15\Task 03\Drawn  
LAYOUT: WP7  
PLOT BY: purgaban  
DATE: Thursday, September 12, 2013 7:21:47 PM

REVISIONS	DATE	BY	DESIGNED
			J. JUN
			B. PURGANAN
			Y. HO
			J. DVORAK

ONE INCH AT FULL SCALE,  
IF NOT, SCALE ACCORDINGLY

FILE NAME  
BL1521075P15T03WP-01

JOB No.  
554-1521-075-P15T04B

DATE  
SEPTEMBER 2013



**Parametrix**  
ENGINEERING . PLANNING . ENVIRONMENTAL SCIENCES

411 108TH AVENUE N.E., SUITE 1800  
BELLEVUE, WASHINGTON 98004  
T. 425.458.6200 F. 425.458.6363  
www.parametrix.com




PROJECT NAME  
**EAST LAKE SAMMAMISH  
MASTER PLAN TRAIL  
NORTH SAMMAMISH SEGMENT**  
SAMMAMISH, WA

**WALL PROFILES**

SHEET NO.  
92 OF 127

**WP7**

- NOTES:
- 1. UTILITIES SHOWN ARE APPROXIMATE. CONTRACTOR TO VERIFY LOCATIONS AND DEPTH, AS AUTHORIZED BY THE ENGINEER.
  - 2. PVC SLEEVE 4 IN. DIA, 10 LF CENTERED AT WALL. SEE SPECIAL PROVISIONS.
  - 3. CONSTRUCTION ACTIVITY CANNOT OCCUR ALONG THE PORTION OF TRAIL THAT CONTAINS GRAVITY BLOCK WALLS OVER 4 FEET HIGH (FROM TOP TO BOTTOM) AND STRUCTURAL EARTH WALLS OVER 30 INCHES HIGH.
  - 4. ELEVATIONS AT STAIRS ALONG FACE OF TRAIL WALL ARE 4" LOWER THAN TOP OF THE TRAIL WALL ELEVATION.

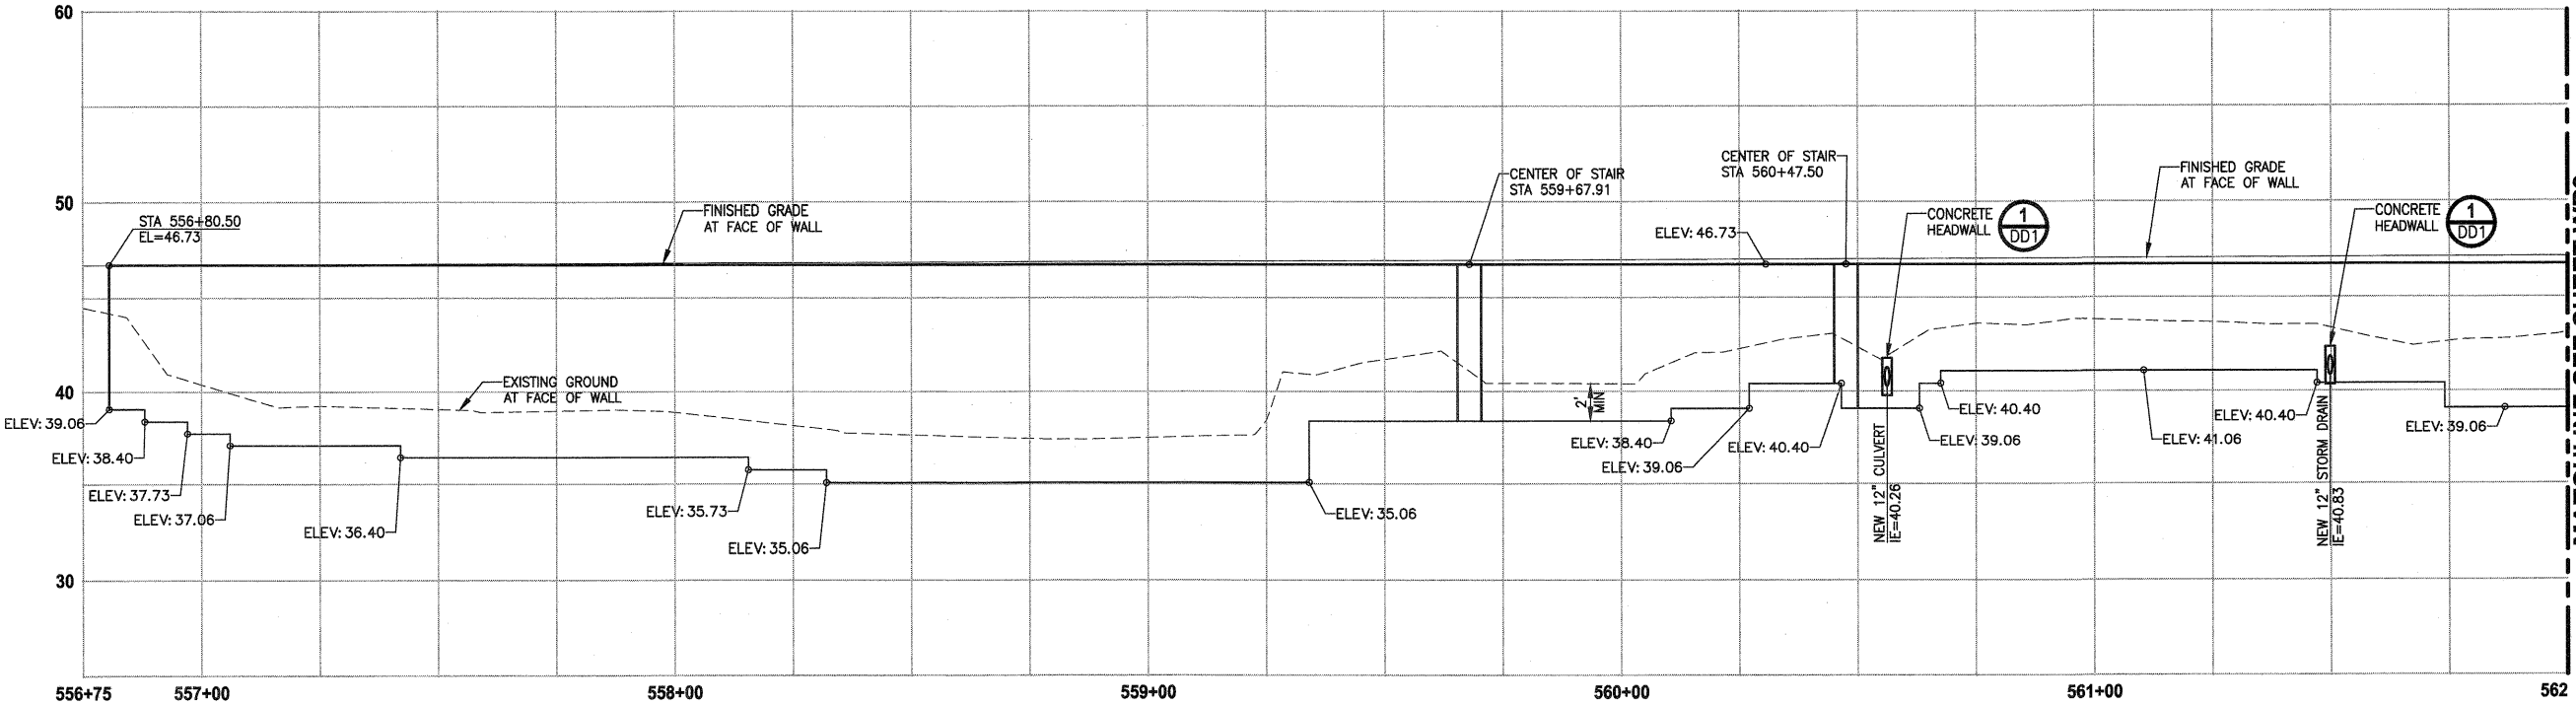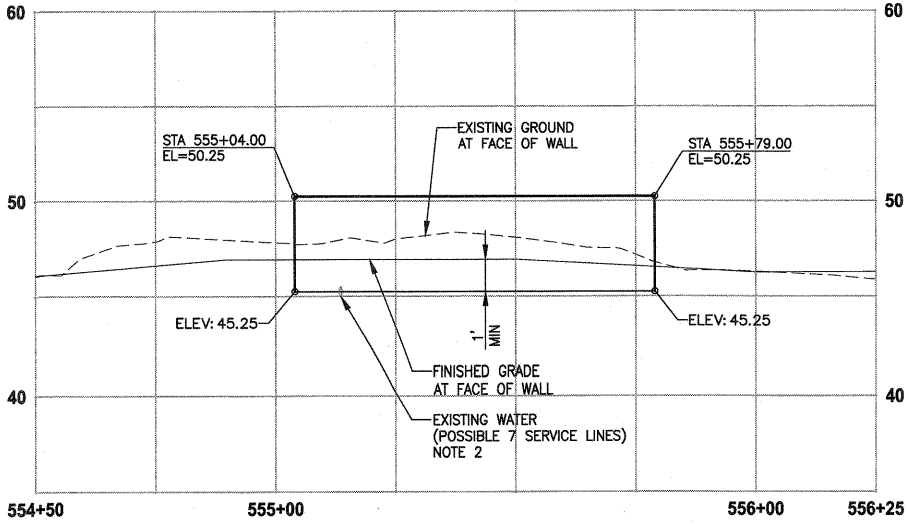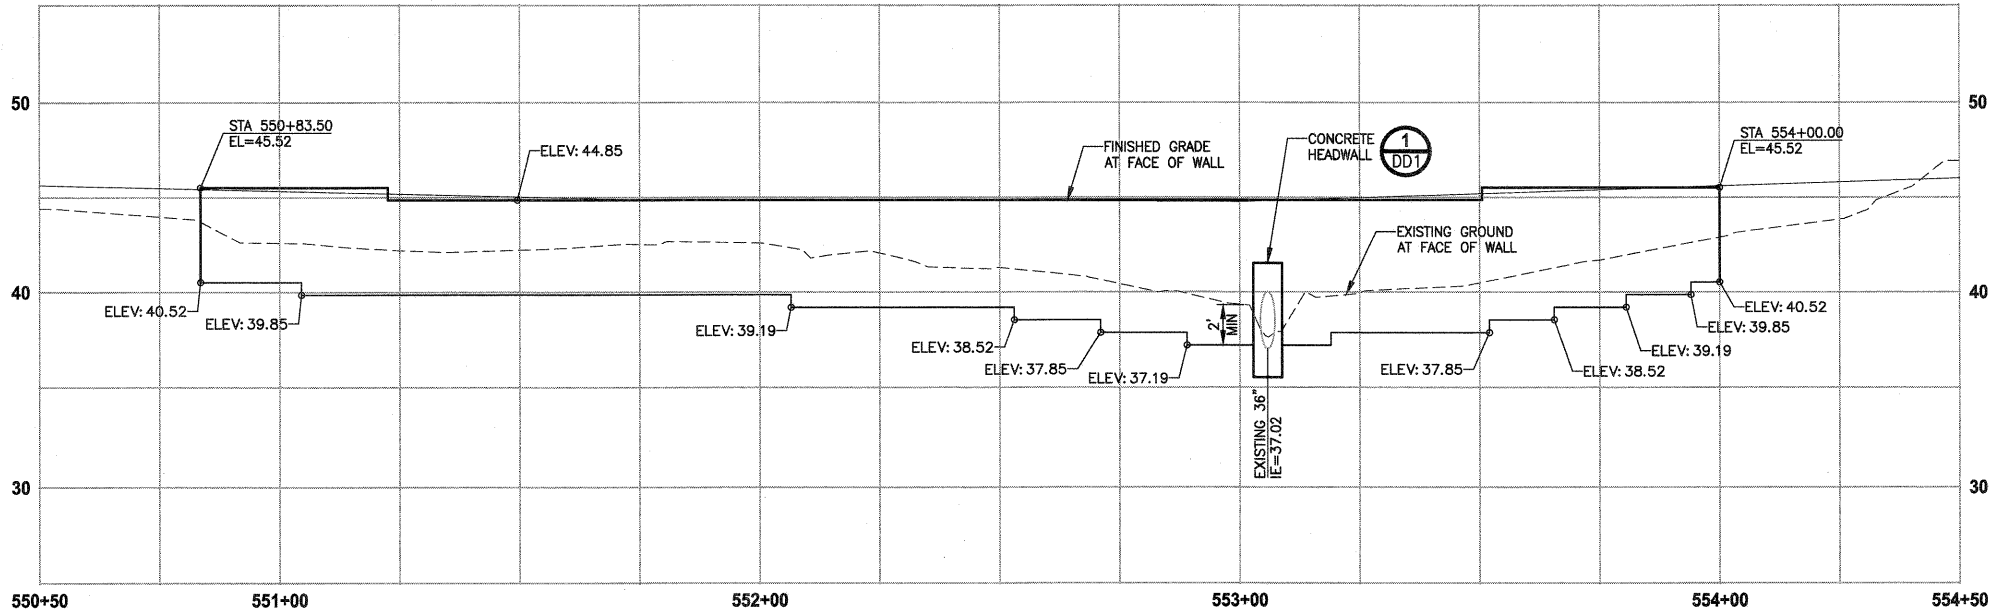

MATCHLINE SEE SHEET WP9

CITY OF SAMMAMISH APPROVAL	
<i>[Signature]</i> City Engineer	Date: 9-16-13
<i>[Signature]</i> Community Development	Date: 9-16-13

DPER ACTIVITY NUMBER  
GRDE12-0017/SHOR12-0003  
FEDERAL AID # STPE-2017 (126)



**Parametrix**  
ENGINEERING, PLANNING, ENVIRONMENTAL SCIENCES  
411 108TH AVENUE N.E., SUITE 1800  
BELLEVUE, WASHINGTON 98004  
T: 425-455-0200 F: 425-455-0359  
www.parametrix.com

PROJECT NAME  
**EAST LAKE SAMMAMISH  
MASTER PLAN TRAIL  
NORTH SAMMAMISH SEGMENT**  
SAMMAMISH, WA


**WALL PROFILES**

SHEET NO.  
93 OF 127  
**WP8**


REVISIONS	DATE	BY	DESIGNED
			J. JUN
			B. PURGANAN
			Y. HO
			J. DVORAK

ONE INCH AT FULL SCALE.  
IF NOT, SCALE ACCORDINGLY  
FILE NAME  
BL1521075P15T03WP-01  
JOB No.  
554-1521-075-P15T048  
DATE  
SEPTEMBER 2013



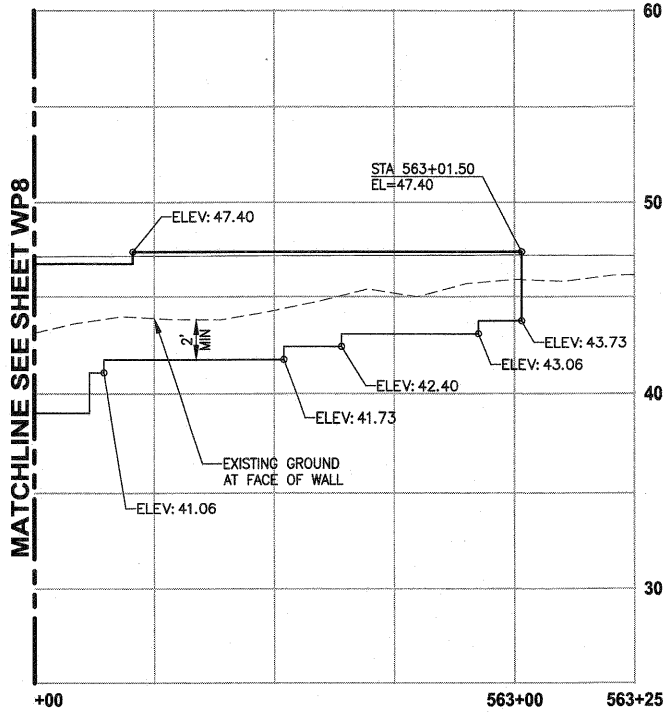

**LEFT STRUCTURAL EARTH WALL  
WALL #21 (FILL) A-LINE**  
HORIZ: 1"=20'  
VERT: 1"=5'

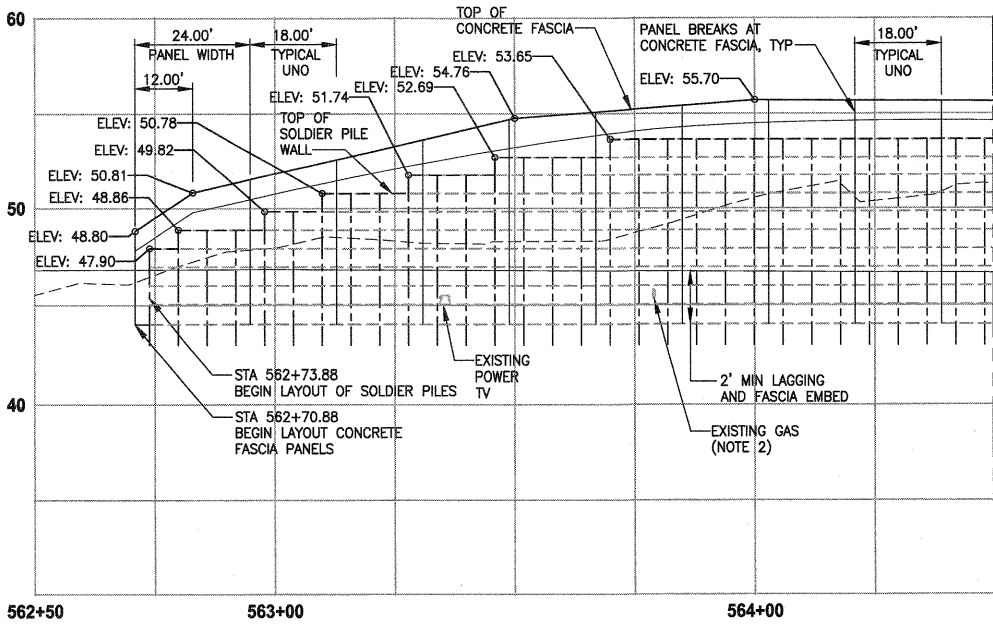


**RIGHT SOLDIER PILE WALL  
WALL #22 (CUT) A-LINE**  
HORIZ: 1"=20'  
VERT: 1"=5'



NOTE:  
PILES ARE SHOWN SCHEMATICALLY  
ON THESE PROFILES AS REFERENCE.  
SEE SHEET S4 FOR DETAILED  
PILE LAYOUT AND PILE TIP ELEVATIONS.

**NOTES:**

1. UTILITIES SHOWN ARE APPROXIMATE. CONTRACTOR TO VERIFY LOCATIONS AND DEPTH, AS AUTHORIZED BY THE ENGINEER.
2. PVC SLEEVE 4 IN. DIA. 10 LF CENTERED AT WALL. SEE SPECIAL PROVISIONS.
3. CONSTRUCTION ACTIVITY CANNOT OCCUR ALONG THE PORTION OF TRAIL THAT CONTAINS GRAVITY BLOCK WALLS OVER 4 FEET HIGH (FROM TOP TO BOTTOM) AND STRUCTURAL EARTH WALLS OVER 30 INCHES HIGH.
4. ELEVATIONS AT STAIRS ALONG FACE OF TRAIL WALL ARE 4" LOWER THAN TOP OF THE TRAIL WALL ELEVATION.

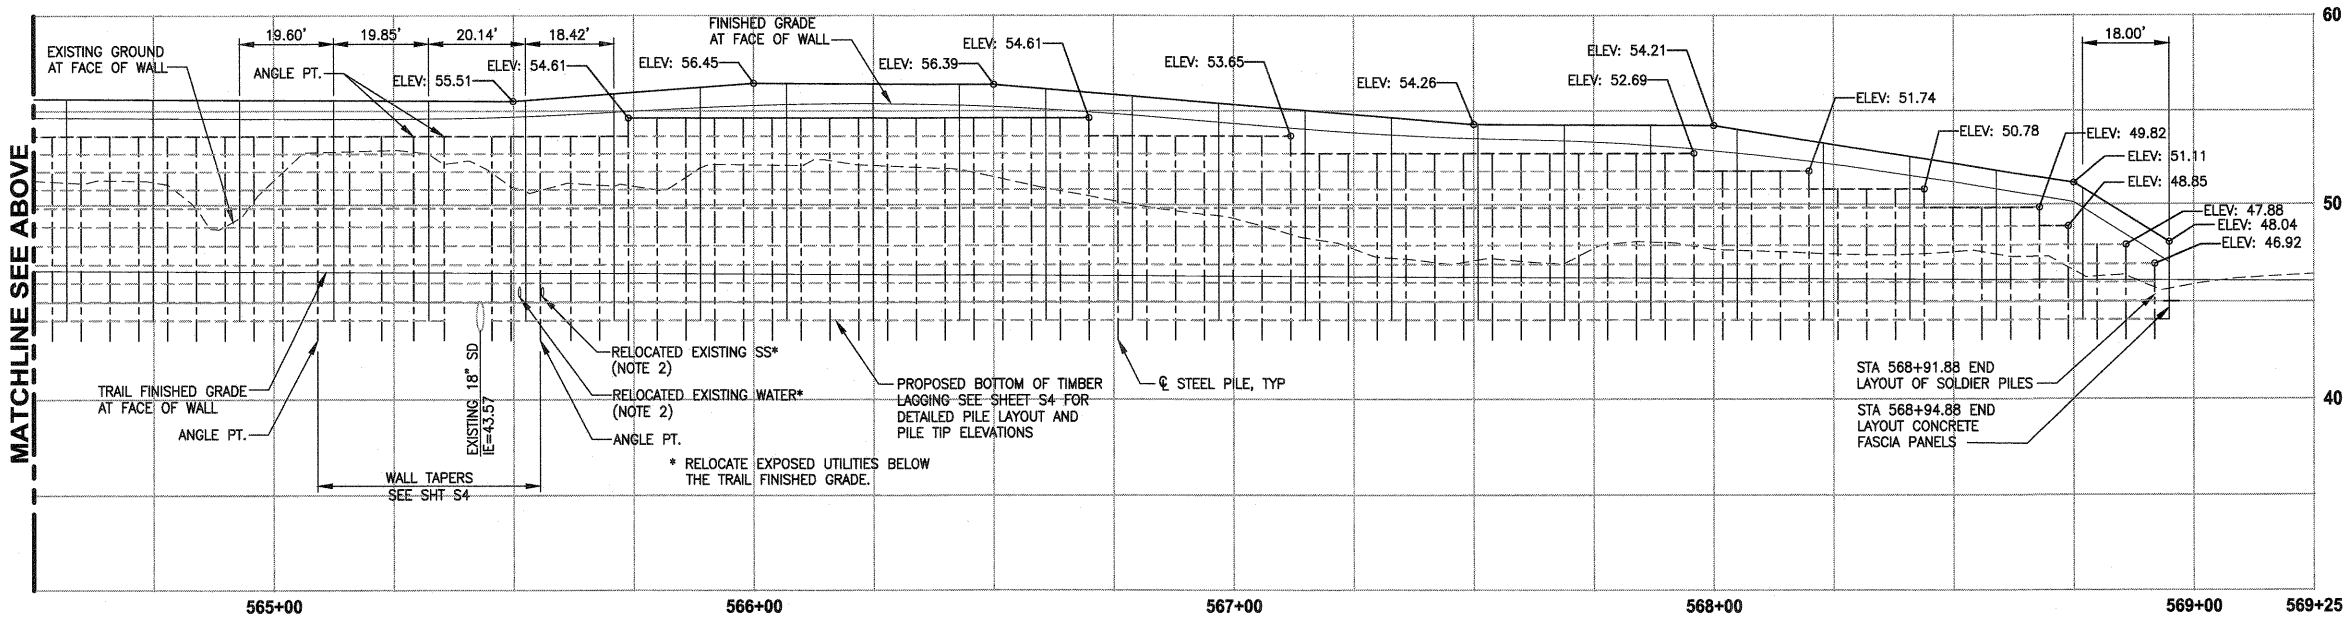

**RIGHT SOLDIER PILE WALL  
WALL #22 (CUT) A-LINE**  
HORIZ: 1"=20'  
VERT: 1"=5'

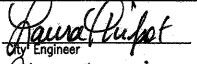CITY OF SAMMAMISH APPROVAL	
 City Engineer	Date: 9-16-13
 Community Development	Date: 9-16-13

DPER ACTIVITY NUMBER  
GRDE12-0017/SHOR12-0003  
FEDERAL AID # STPE-2017 (126)



**Parametrix**  
ENGINEERING, PLANNING, ENVIRONMENTAL SCIENCES  
411 108TH AVENUE N.E., SUITE 1800  
BELLEVUE, WASHINGTON 98004  
T: 425.458.8200 F: 425.458.8363  
www.parametrix.com

PROJECT NAME  
**EAST LAKE SAMMAMISH  
MASTER PLAN TRAIL  
NORTH SAMMAMISH SEGMENT**  
SAMMAMISH, WA


**WALL PROFILES**

SHEET NO.  
94 OF 127  
**WP9**


PATH: U:\Ball\Projects\clients\1521-King Cnty\554-1521-075-ELST\99Svcs\CADD\Phase 15\Task 03\Wp9  
LAYOUT: WP9  
PLOT BY: purgaban  
DATE: Thursday, September 12, 2013 7:23:47 PM

REVISIONS	DATE	BY	DESIGNED
			J. JUN
			B. PURGANAN
			Y. HO
			J. DVORAK


ONE INCH AT FULL SCALE.  
IF NOT, SCALE ACCORDINGLY  
FILE NAME  
BL1521075P15T03WP-01  
JOB No.  
554-1521-075-P15T04B  
DATE  
SEPTEMBER 2013

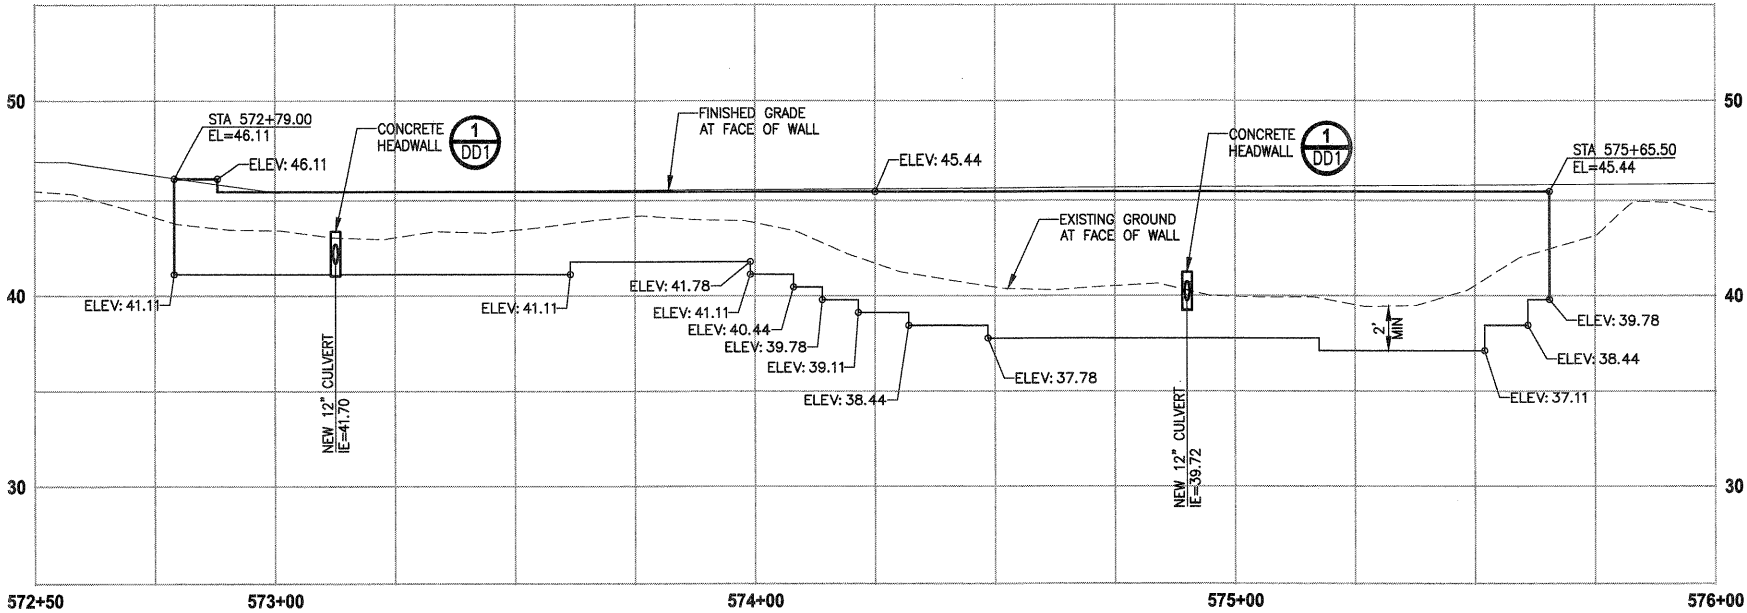

LEFT STRUCTURAL EARTH WALL  
WALL #23 (FILL) A-LINE  
HORIZ: 1"=20'  
VERT: 1"=5'

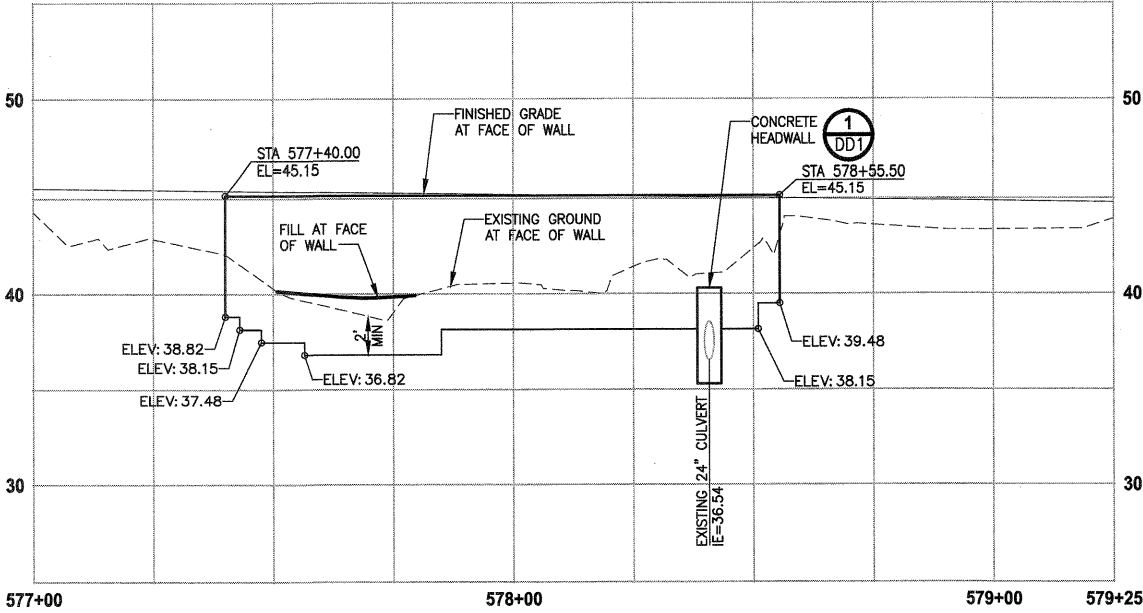

LEFT STRUCTURAL EARTH WALL  
WALL #24 (FILL) A-LINE  
HORIZ: 1"=20'  
VERT: 1"=5'

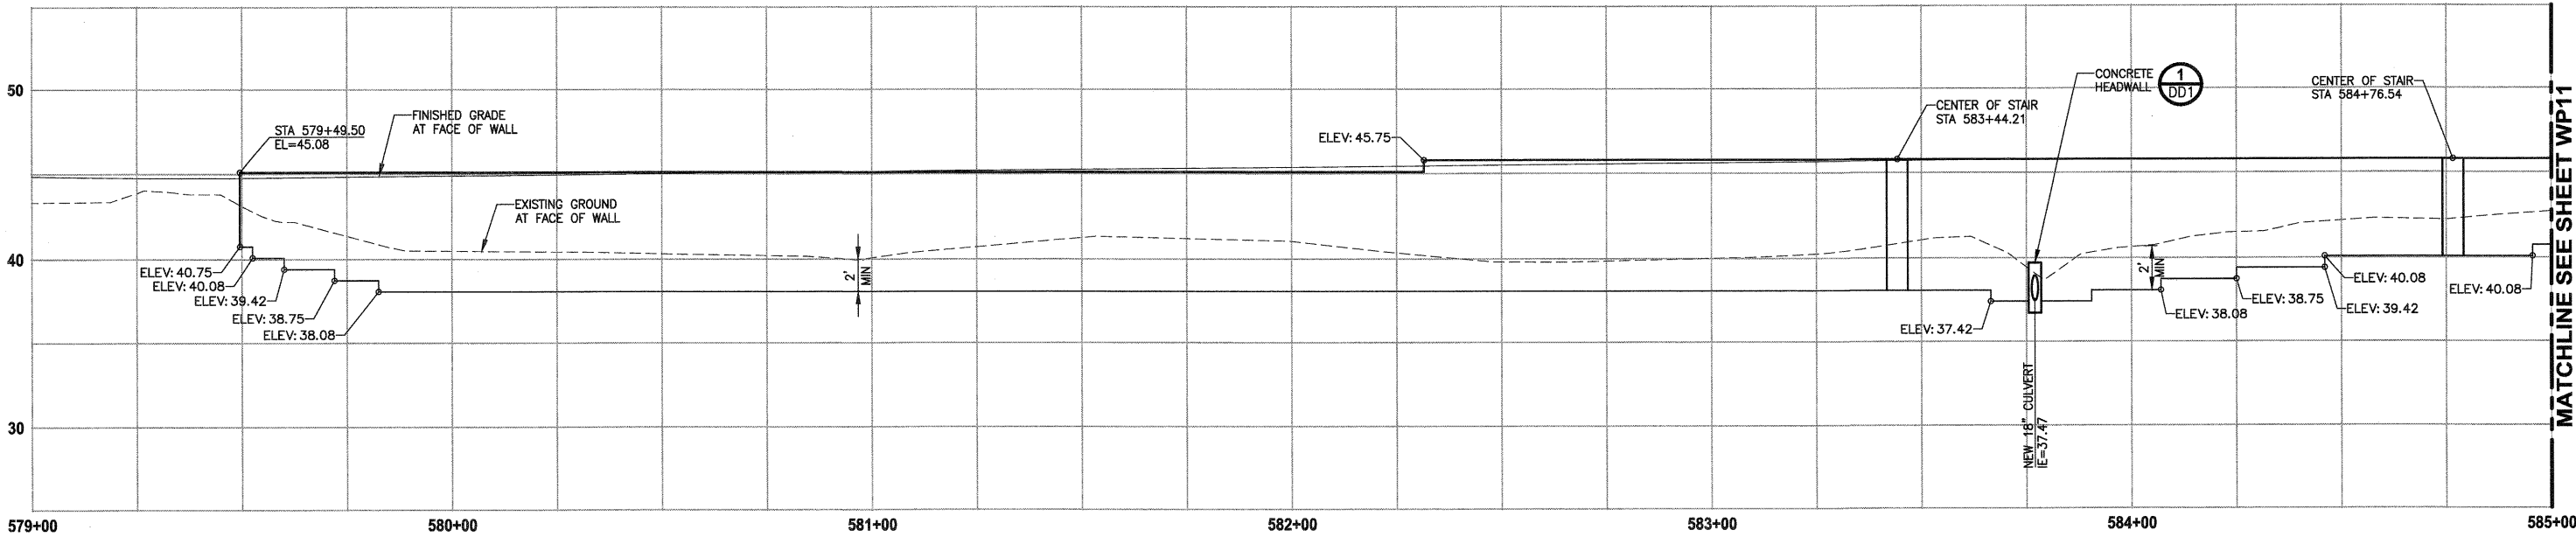


LEFT STRUCTURAL EARTH WALL  
WALL #25 (FILL) A-LINE  
HORIZ: 1"=20'  
VERT: 1"=5'

- NOTES:**
- UTILITIES SHOWN ARE APPROXIMATE. CONTRACTOR TO VERIFY LOCATIONS AND DEPTH, AS AUTHORIZED BY THE ENGINEER.
  - PVC SLEEVE 4 IN. DIA, 10 LF CENTERED AT WALL. SEE SPECIAL PROVISIONS.
  - CONSTRUCTION ACTIVITY CANNOT OCCUR ALONG THE PORTION OF TRAIL THAT CONTAINS GRAVITY BLOCK WALLS OVER 4 FEET HIGH (FROM TOP TO BOTTOM) AND STRUCTURAL EARTH WALLS OVER 30 INCHES HIGH.
  - ELEVATIONS AT STAIRS ALONG FACE OF TRAIL WALL ARE 4" LOWER THAN TOP OF THE TRAIL WALL ELEVATION.

CITY OF SAMMAMISH APPROVAL	
<i>Randy Pichot</i> City Engineer	9-16-13 Date
<i>Mona Davis</i> Community Development	9-16-13 Date

DPER ACTIVITY NUMBER  
GRDE12-0017/SHOR12-0003  
FEDERAL AID # STPE-2017 (126)

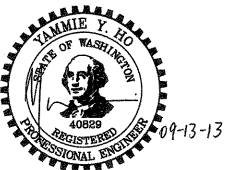


**Parametrix**  
ENGINEERING . PLANNING . ENVIRONMENTAL SCIENCES  
411 108TH AVENUE N.E., SUITE 1800  
BELLEVUE, WASHINGTON 98004  
T: 425.458.5200 F: 425.458.6363  
www.parametrix.com

PROJECT NAME  
**EAST LAKE SAMMAMISH  
MASTER PLAN TRAIL  
NORTH SAMMAMISH SEGMENT**  
SAMMAMISH, WA

<b>WALL PROFILES</b>	SHEET NO. 95 OF 127
	<b>WP10</b>


REVISIONS	DATE	BY	DESIGNED
			J. JUN
			B. PURGANAN
			Y. HO
			J. DVORAK

ONE INCH AT FULL SCALE.  
IF NOT, SCALE ACCORDINGLY  
FILE NAME  
BL1521075P15T03WP-01  
JOB No.  
554-1521-075-P15T04B  
DATE  
SEPTEMBER 2013

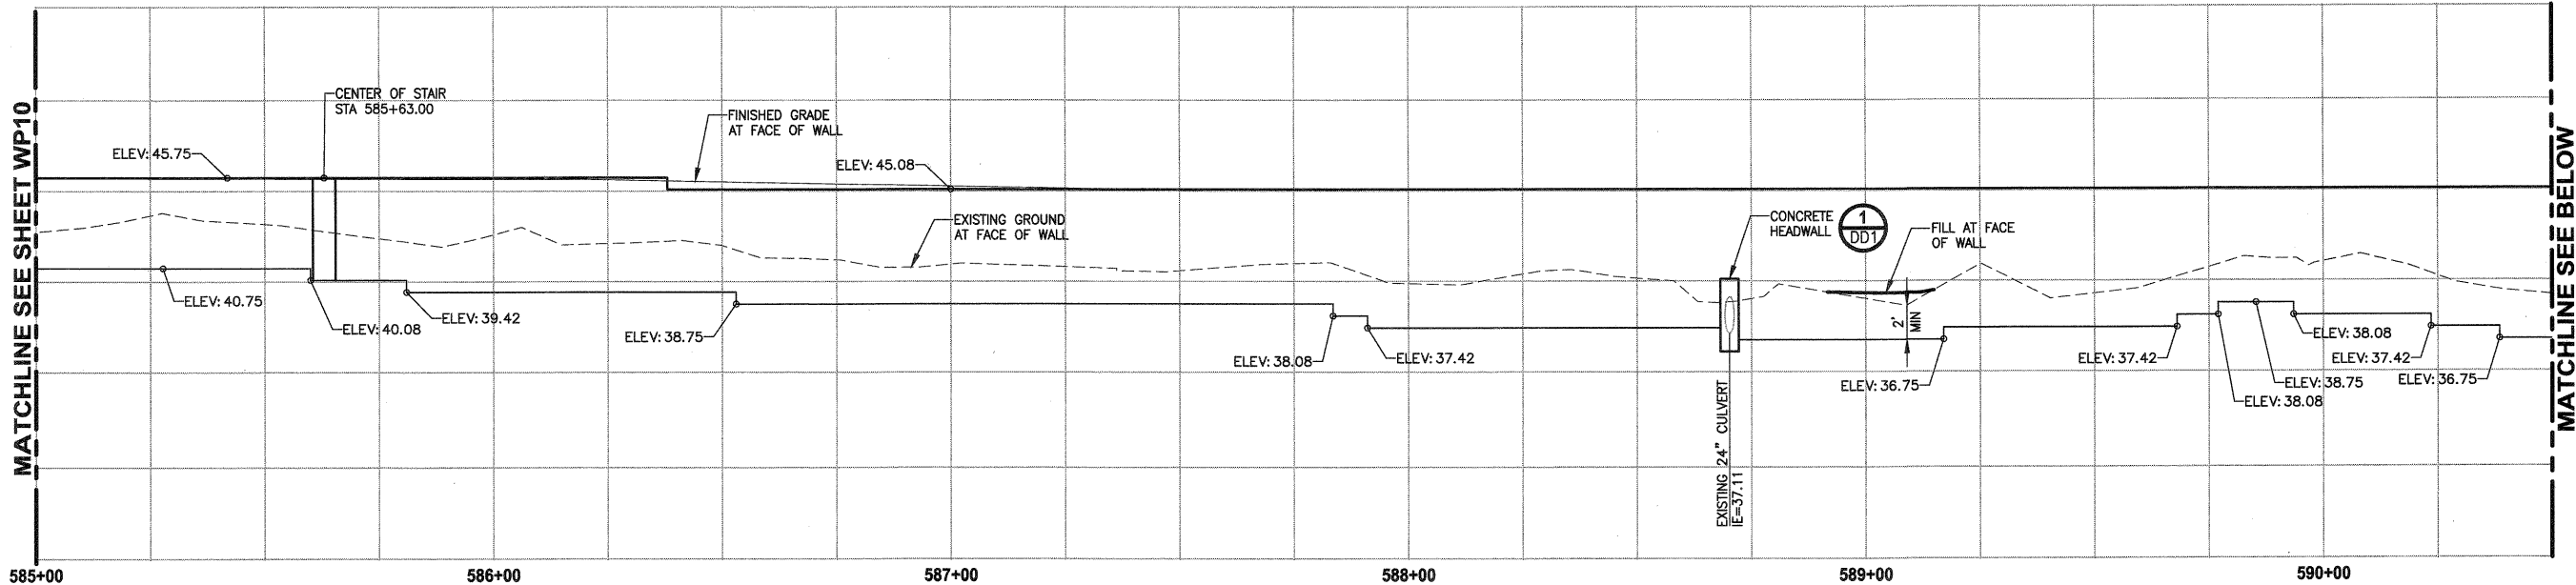

LEFT STRUCTURAL EARTH WALL  
WALL #25 (FILL) A-LINE

HORIZ: 1"=20'  
VERT: 1"=5'

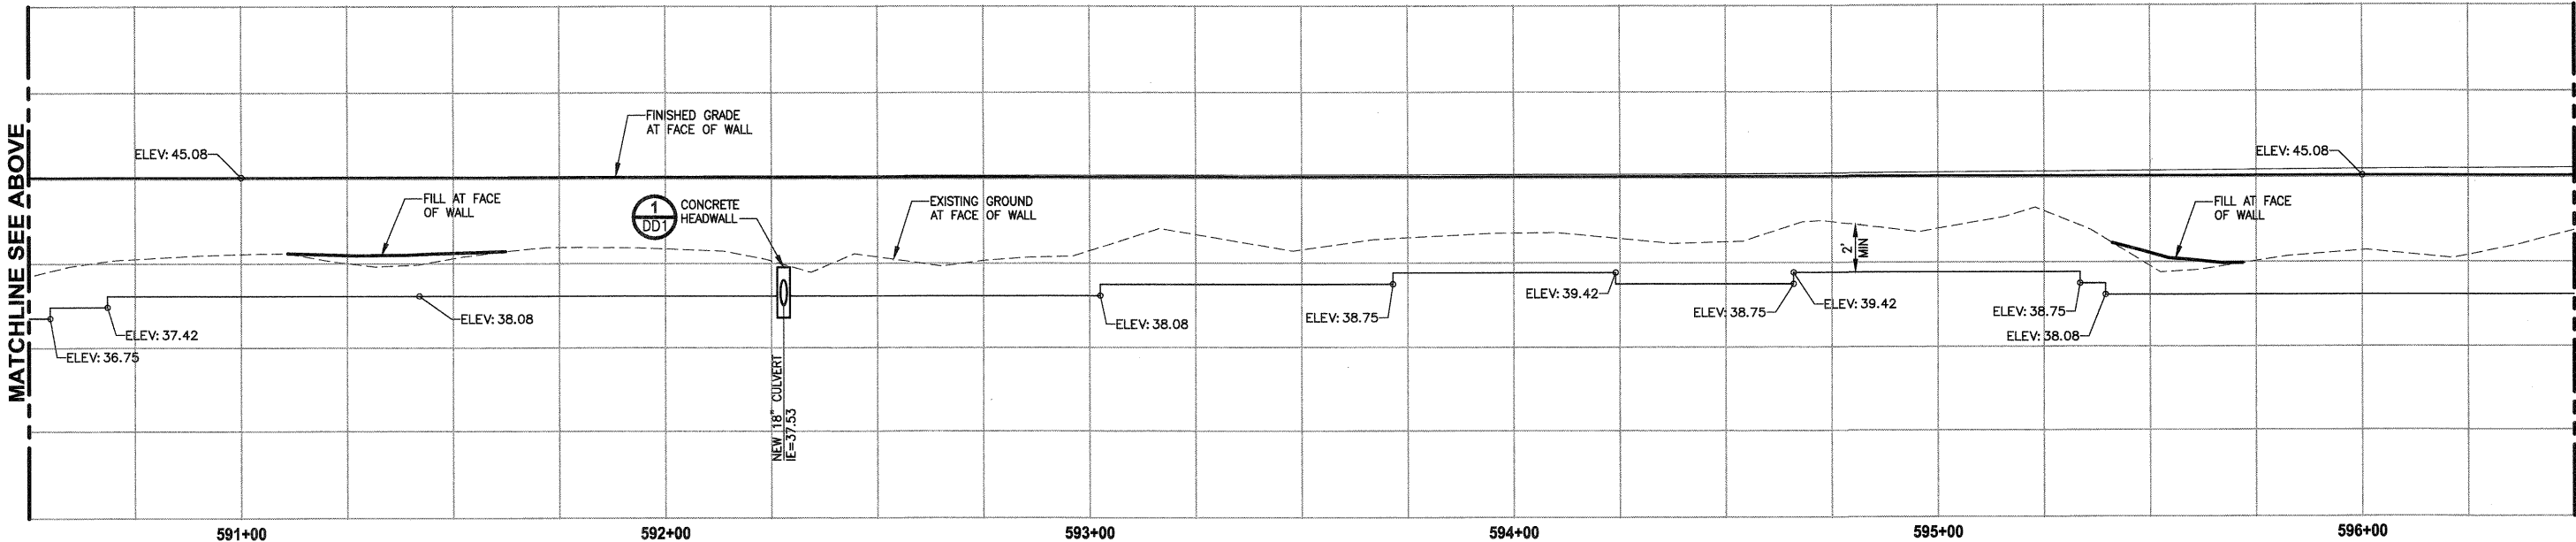

LEFT STRUCTURAL EARTH WALL  
WALL #25 (FILL) A-LINE

HORIZ: 1"=20'  
VERT: 1"=5'

NOTES:

- UTILITIES SHOWN ARE APPROXIMATE. CONTRACTOR TO VERIFY LOCATIONS AND DEPTH, AS AUTHORIZED BY THE ENGINEER.
- PVC SLEEVE 4 IN. DIA, 10 LF CENTERED AT WALL. SEE SPECIAL PROVISIONS.
- CONSTRUCTION ACTIVITY CANNOT OCCUR ALONG THE PORTION OF TRAIL THAT CONTAINS GRAVITY BLOCK WALLS OVER 4 FEET HIGH (FROM TOP TO BOTTOM) AND STRUCTURAL EARTH WALLS OVER 30 INCHES HIGH.
- ELEVATIONS AT STAIRS ALONG FACE OF TRAIL WALL ARE 4" LOWER THAN TOP OF THE TRAIL WALL ELEVATION.

CITY OF SAMMAMISH APPROVAL	
<i>Laura Ribot</i> City Engineer	9-16-13 Date
<i>Mona Davis</i> Community Development	9-16-13 Date

DPER ACTIVITY NUMBER
GRDE12-0017/SHOR12-0003
FEDERAL AID # STPE-2017 (126)


REVISIONS	DATE	BY	DESIGNED
			J. JUN
			B. PURGANAN
			Y. HO
			J. DVORAK

ONE INCH AT FULL SCALE.  
IF NOT, SCALE ACCORDINGLY

FILE NAME  
BL1521075P15T03WP-01

JOB No.  
554-1521-075-P15T04B

DATE  
SEPTEMBER 2013

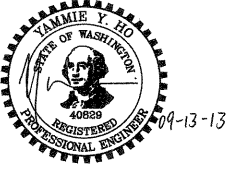

**Parametrix**  
ENGINEERING . PLANNING . ENVIRONMENTAL SCIENCES

411 100TH AVENUE N.E., SUITE 1800  
BELLEVUE, WASHINGTON 98004  
T. 425.458.8200 F. 425.458.6363  
www.parametrix.com

PROJECT NAME

**EAST LAKE SAMMAMISH  
MASTER PLAN TRAIL  
NORTH SAMMAMISH SEGMENT**


SAMMAMISH, WA

**WALL PROFILES**

SHEET NO.  
96 OF 127

**WP11**

- NOTES:**
- 1. UTILITIES SHOWN ARE APPROXIMATE. CONTRACTOR TO VERIFY LOCATIONS AND DEPTH, AS AUTHORIZED BY THE ENGINEER.
  - 2. PVC SLEEVE 4 IN. DIA. 10 LF CENTERED AT WALL. SEE SPECIAL PROVISIONS.
  - 3. CONSTRUCTION ACTIVITY CANNOT OCCUR ALONG THE PORTION OF TRAIL THAT CONTAINS GRAVITY BLOCK WALLS OVER 4 FEET HIGH (FROM TOP TO BOTTOM) AND STRUCTURAL EARTH WALLS OVER 30 INCHES HIGH.
  - 4. ELEVATIONS AT STAIRS ALONG FACE OF TRAIL WALL ARE 4" LOWER THAN TOP OF THE TRAIL WALL ELEVATION.

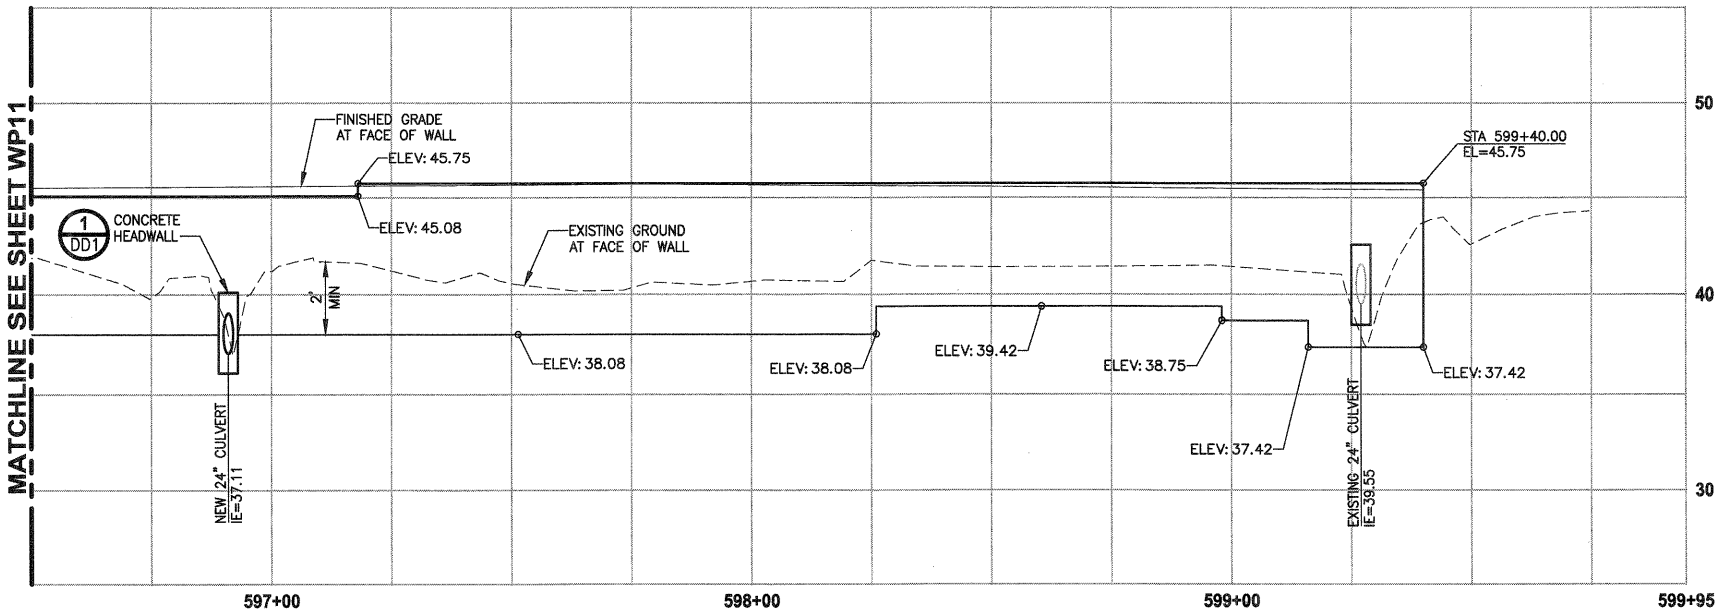

**LEFT STRUCTURAL EARTH WALL**  
**WALL #25 (FILL) A-LINE**  
HORIZ: 1"=20'  
VERT: 1"=5'

LAYOUT: WP12  
PATH: U:\Belt\Projects\Clients\1521-King Only\554-1521-075-ELST\995ves\CADD\Phase 15\Task 03\DWG\ PLOTTED BY: purgaban DATE: Thursday, September 12, 2013 7:25:55 PM

REVISIONS	DATE	BY	DESIGNED
			J. JUN
			DRAWN
			B. PURGANAN
			CHECKED
			Y. HO
			APPROVED
			J. DVORAK

ONE INCH AT FULL SCALE.  
IF NOT, SCALE ACCORDINGLY

FILE NAME  
BL1521075P15T03WP-01

JOB NO.  
554-1521-075-P15T04B

DATE  
SEPTEMBER 2013



**Parametrix**  
ENGINEERING, PLANNING, ENVIRONMENTAL SCIENCES

411 108TH AVENUE N.E., SUITE 1800  
BELLEVUE, WASHINGTON 98004  
T: 425.458.6200 F: 425.458.6363  
www.parametrix.com

PROJECT NAME

**EAST LAKE SAMMAMISH  
MASTER PLAN TRAIL  
NORTH SAMMAMISH SEGMENT**

SAMMAMISH, WA

**WALL PROFILES**

SHEET NO.  
97 OF 127














**WP12**

CITY OF SAMMAMISH APPROVAL

*Laura Pufert* 9-16-13  
City Engineer Date

*Mona Davis* 9-16-13  
Community Development Date

DPER ACTIVITY NUMBER  
GRDE12-0017/SHOR12-0003  
FEDERAL AID # STPE-2017 (126)

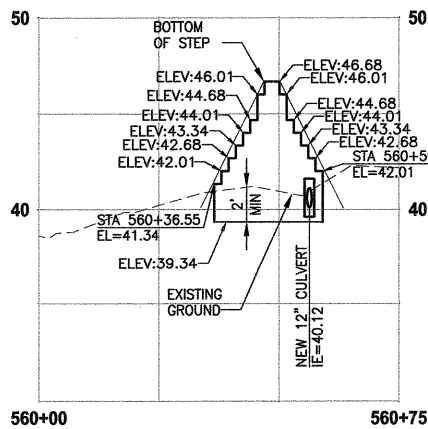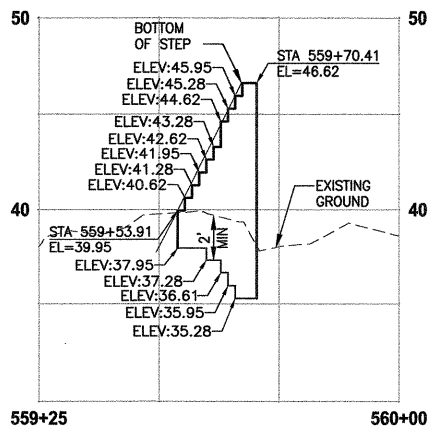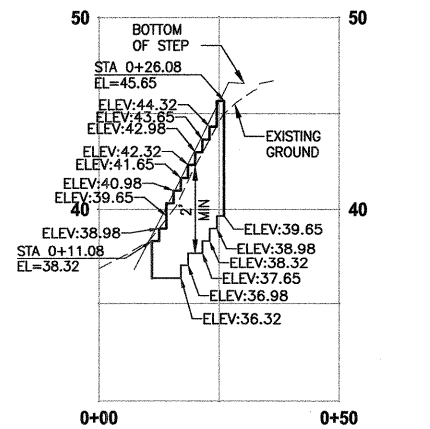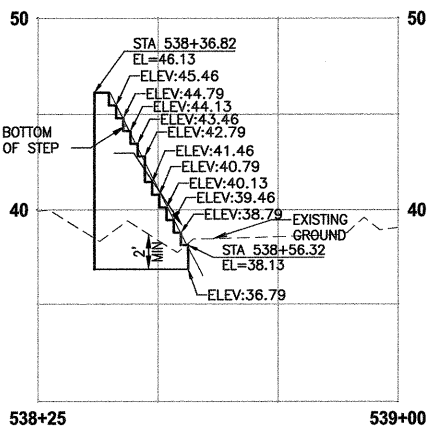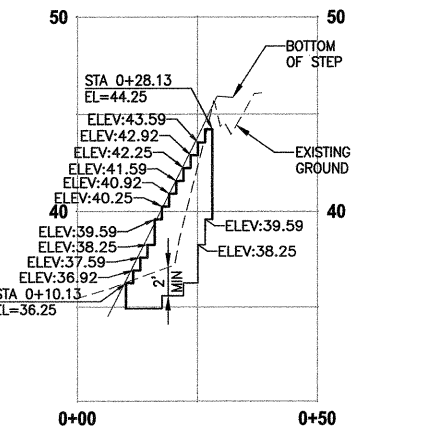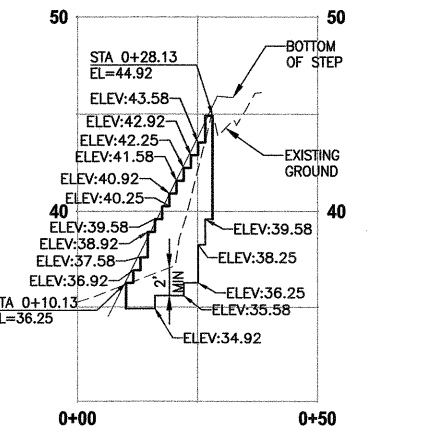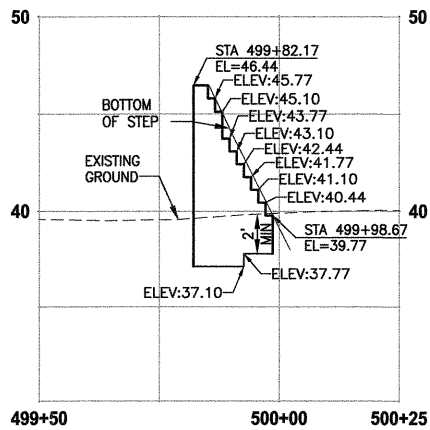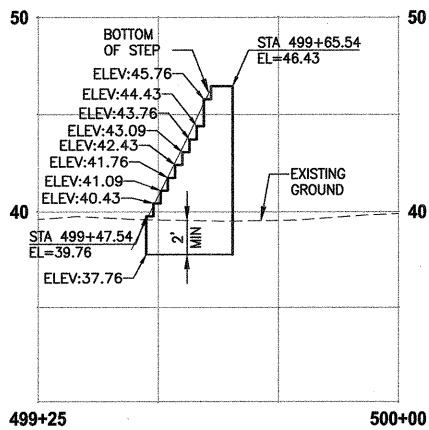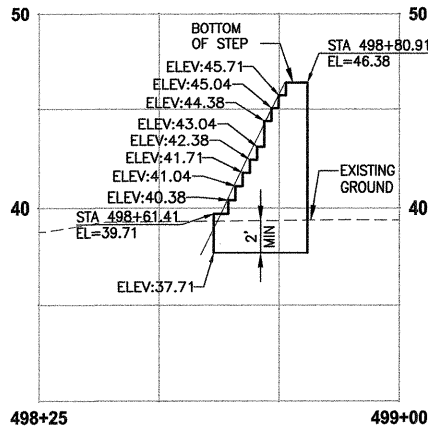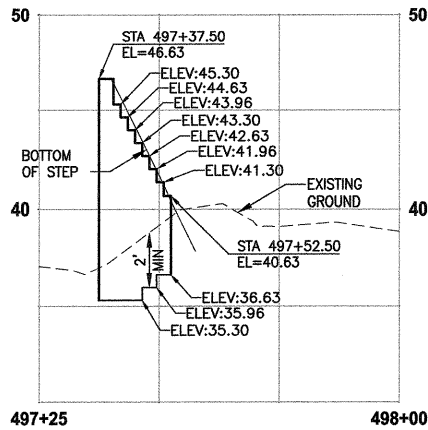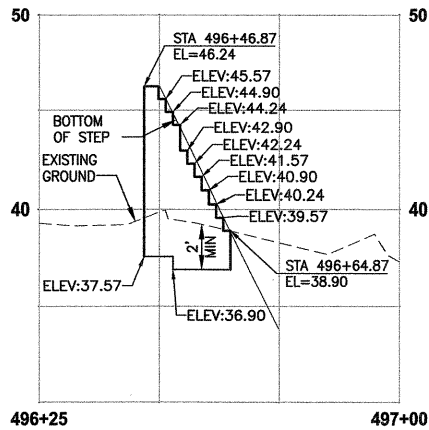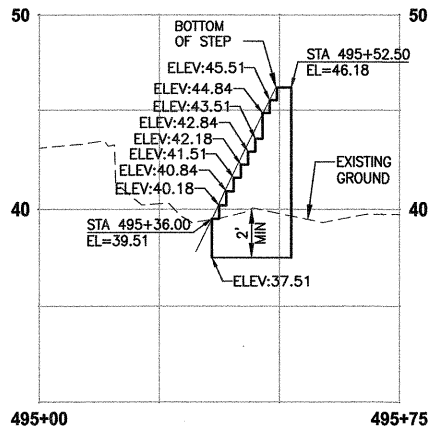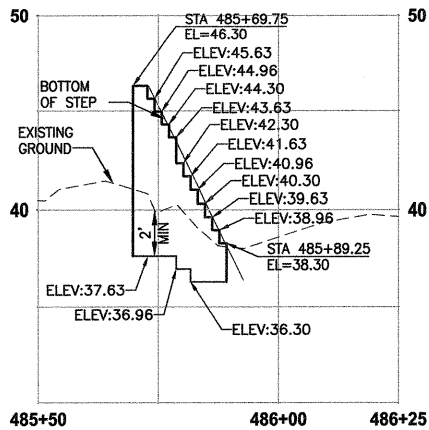

CITY OF SAMMAMISH APPROVAL	
<i>[Signature]</i> City Engineer	9-16-13 Date
<i>[Signature]</i> Community Development	9-16-13 Date

DPER ACTIVITY NUMBER  
GRDE12-0017/SHOR12-0003  
FEDERAL AID # STPE-2017 (126)



**Parametrix**  
ENGINEERING, PLANNING, ENVIRONMENTAL SCIENCES  
411 100TH AVENUE N.E., SUITE 1000  
BELLEVUE, WASHINGTON 98004  
T. 425.458.6200 F. 425.458.6363  
www.parametrix.com


PROJECT NAME  
**EAST LAKE SAMMAMISH  
MASTER PLAN TRAIL  
NORTH SAMMAMISH SEGMENT**  
SAMMAMISH, WA

**STAIR WALL PROFILES**

SHEET NO.  
98 OF 127  
**WP13**


REVISIONS	DATE	BY	DESIGNED
			M. TSUN
			B. PURGANAN
			CHECKED Y. HO
			APPROVED J. DVORAK

ONE INCH AT FULL SCALE.  
IF NOT, SCALE ACCORDINGLY  
FILE NAME  
BL1521075P15T03WP-13  
JOB No.  
554-1821-075-P15T04B  
DATE  
SEPTEMBER 2013

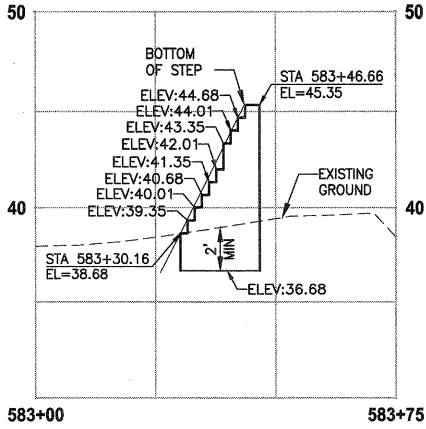


STAIR WALL #16

HORIZ: 1"=20'  
VERT: 1"=5'

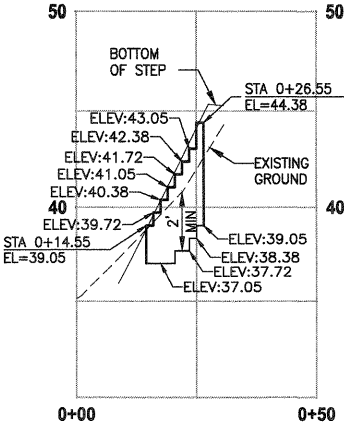


STAIR WALL #18 (RIGHT)

HORIZ: 1"=20'  
VERT: 1"=5'

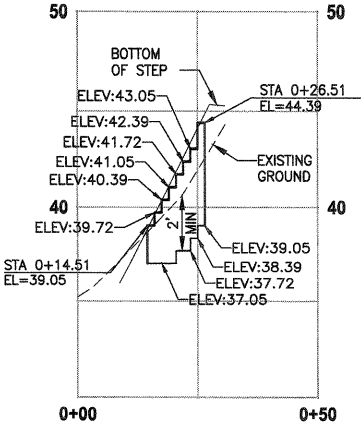

STAIR WALL #18 (LEFT)

HORIZ: 1"=20'  
VERT: 1"=5'

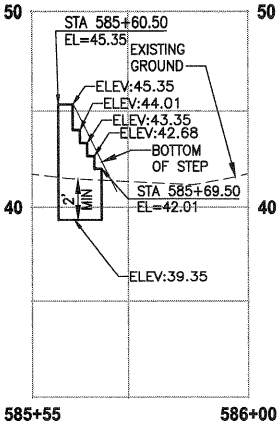

STAIR WALL #19

HORIZ: 1"=20'  
VERT: 1"=5'

LAYOUT: WP14  
PATH: U:\Bel\Projecta\Clients\1521-King Only\554-1521-075-ELST\99S\ca\CADD\Phase 15\Task 03\DWG\ PLOTTED BY: purgobut DATE: Thursday, September 12, 2013 6:48:10 PM

REVISIONS	DATE	BY	DESIGNED
			M. TSUN
			DRAWN
			B. PURGANAN
			CHECKED
			Y. HO
			APPROVED
			J. DVORAK

ONE INCH AT FULL SCALE.  
IF NOT, SCALE ACCORDINGLY  
FILE NAME  
BL1521075P15T03WP-13  
JOB No.  
554-1521-075-P15T04B  
DATE  
SEPTEMBER 2013



09-13-13

Parametrix

ENGINEERING . PLANNING . ENVIRONMENTAL SCIENCES


411 108TH AVENUE N.E., SUITE 1800  
BELLEVUE, WASHINGTON 98004  
T: 425-458-1200 F: 425-458-0353  
www.parametrix.com


PROJECT NAME

EAST LAKE SAMMAMISH  
MASTER PLAN TRAIL  
NORTH SAMMAMISH SEGMENT  
SAMMAMISH, WA

STAIR WALL PROFILES

CITY OF SAMMAMISH APPROVAL

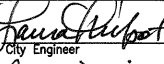  
City Engineer

  
Community Development

9-10-13

9-16-13

Date

Date

DPER ACTIVITY NUMBER

GRDE12-0017/SHOR12-0003

FEDERAL AID # STPE-2017 (126)