


300 0 300 Feet

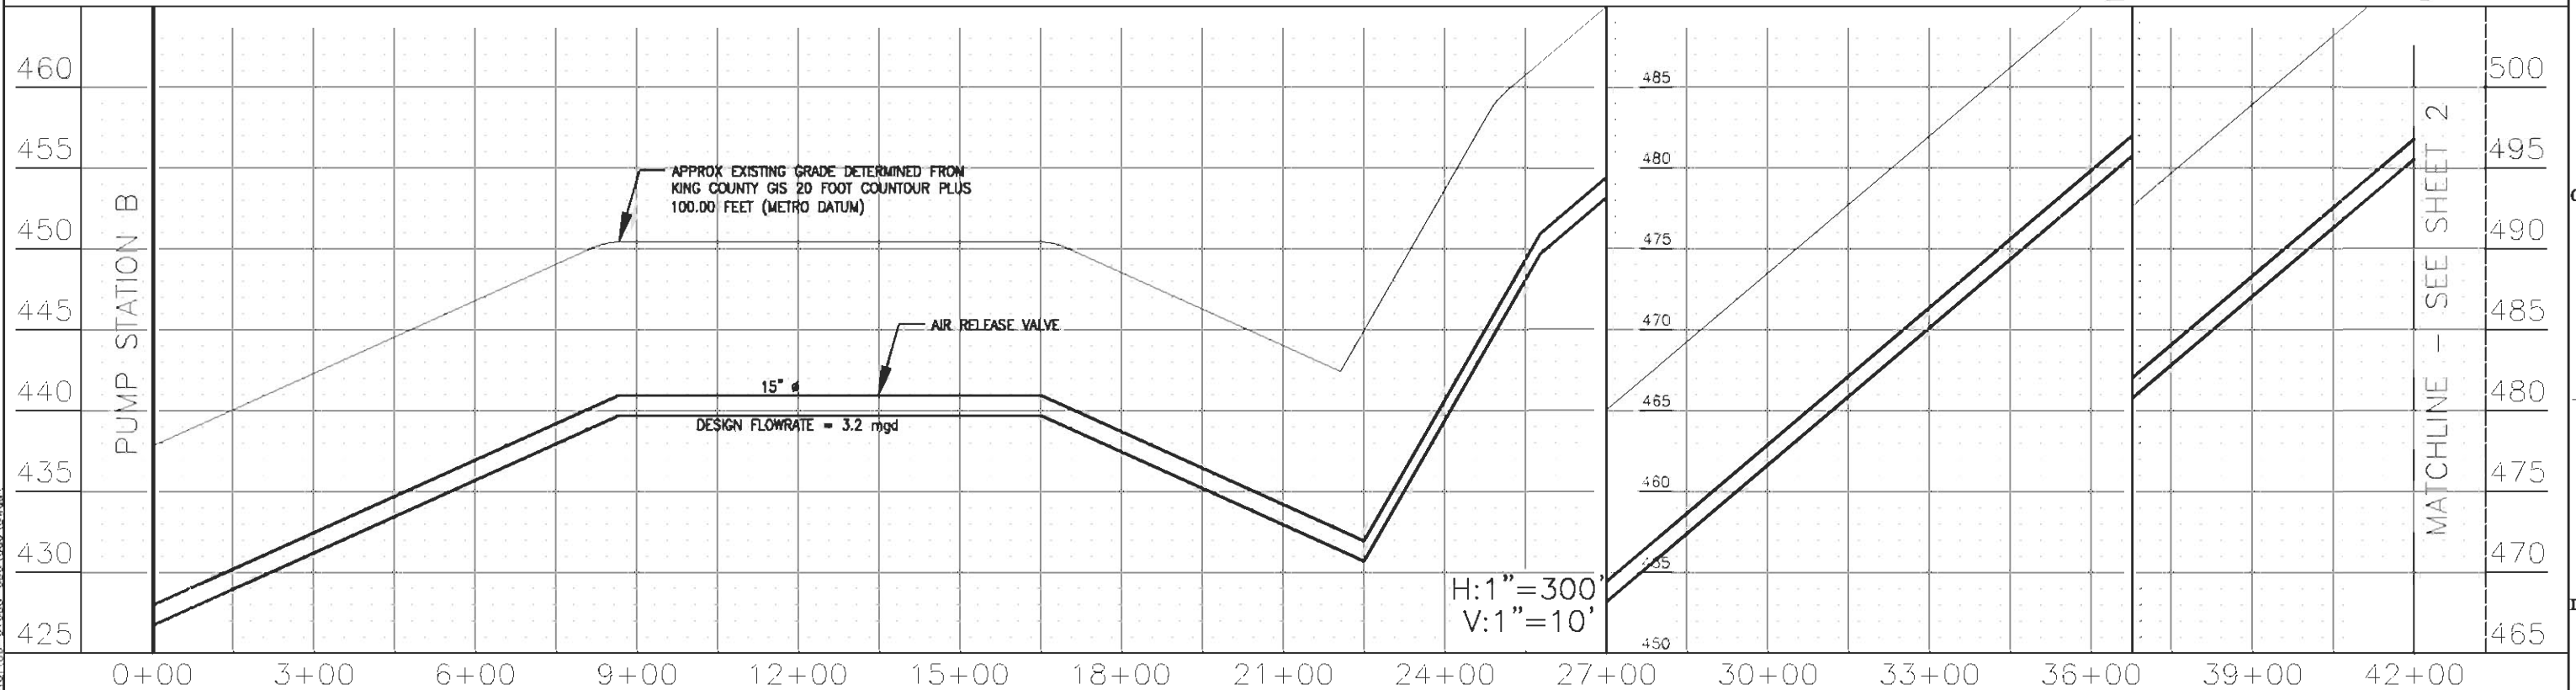

DSGN ABB
DR LAC
CHK
APVD

NO. DATE

REVISION

BY APVD

REUSE OF DOCUMENTS

THIS DOCUMENT, AND THE IDEAS AND DESIGNS INCORPORATED HEREIN, AS AN INSTRUMENT OF PROFESSIONAL SERVICE, IS THE PROPERTY OF HERRERA ENVIRONMENTAL AND IS NOT TO BE USED, IN WHOLE OR IN PART, FOR ANY OTHER PROJECT WITHOUT THE WRITTEN AUTHORIZATION OF HERRERA ENVIRONMENTAL.

VERIFY SCALE

BAR IS ONE-HALF INCH ON ORIGINAL DRAWING.
0 0.5'
IF NOT ONE-HALF INCH ON THIS SHEET, ADJUST SCALES ACCORDINGLY.

PUMP STATION B
CONVEYANCE FROM PUMP
STATION B TO PUMP STATION D
STA 0+00 TO STA 42+00

AS NOTED
SHEET 1
DATE
DWG NO. 0103300-75
PROJ. NO. 00-01033-000