




300 0 300 Feet

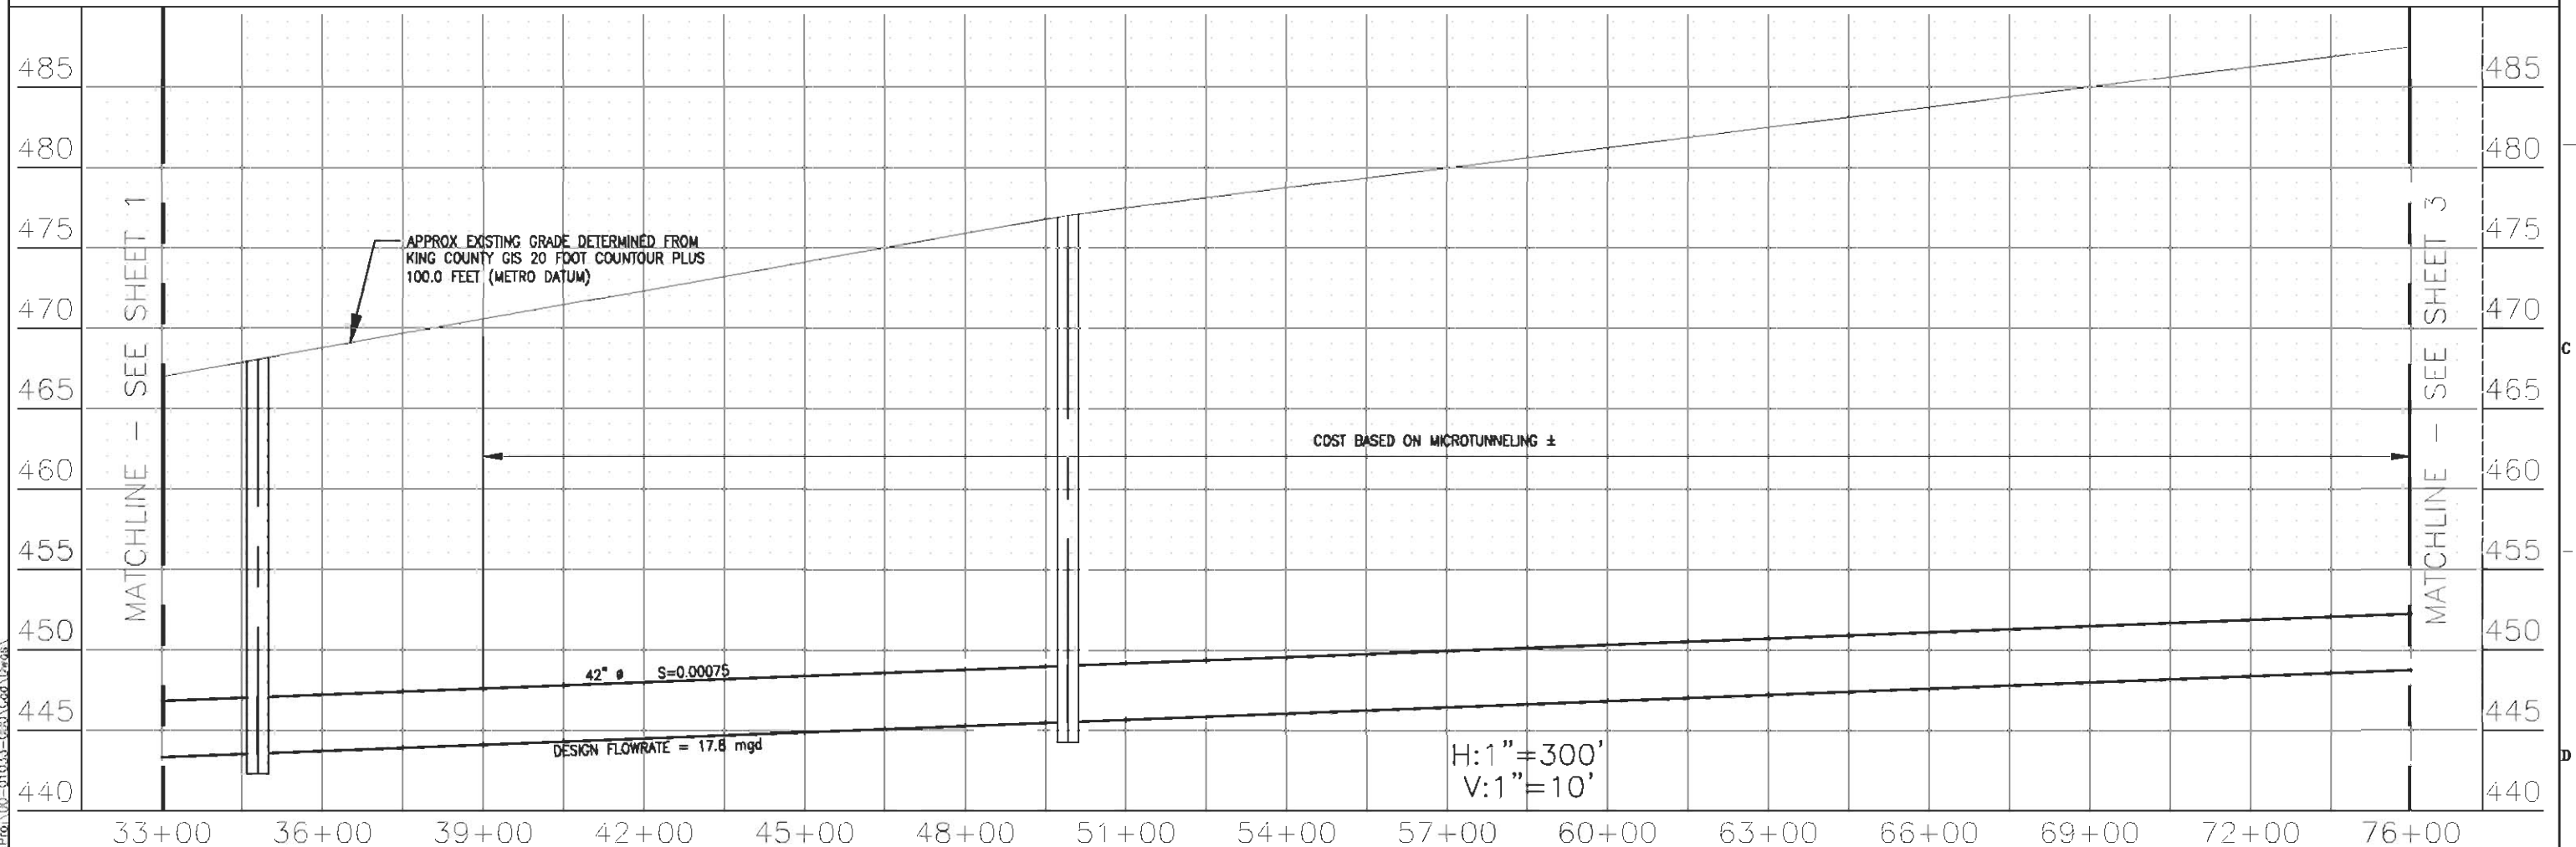

HEC Dwg File: 0103300-78.dwg Last Edited: 2001/Jul/18 10:02
 HEC Location: D:\Proj\00-01033-000\G001.dwg



DSGN **ABB**
 DR **LAC**
 CHK
 APVD

NO. DATE

REVISION

BY APVD

REUSE OF DOCUMENTS

THIS DOCUMENT, AND THE IDEAS AND DESIGNS INCORPORATED HEREIN, AS AN INSTRUMENT OF PROFESSIONAL SERVICE, IS THE PROPERTY OF HERRERA ENVIRONMENTAL AND IS NOT TO BE USED, IN WHOLE OR IN PART, FOR ANY OTHER PROJECT WITHOUT THE WRITTEN AUTHORIZATION OF HERRERA ENVIRONMENTAL.

VERIFY SCALE

BAR IS ONE-HALF INCH ON ORIGINAL DRAWING.
 0 0.5'
 IF NOT ONE-HALF INCH ON THIS SHEET, ADJUST SCALES ACCORDINGLY.

SR 18 INTERCEPTOR
 CONVEYANCE FROM POINT E
 TO PUMP STATION D
 STA 33+00 TO STA 76+00

AS NOTED

SHEET 2

DATE

DWG NO. 0103300-78

PROJ. NO. 00-01033-000