


300 0 300 Feet

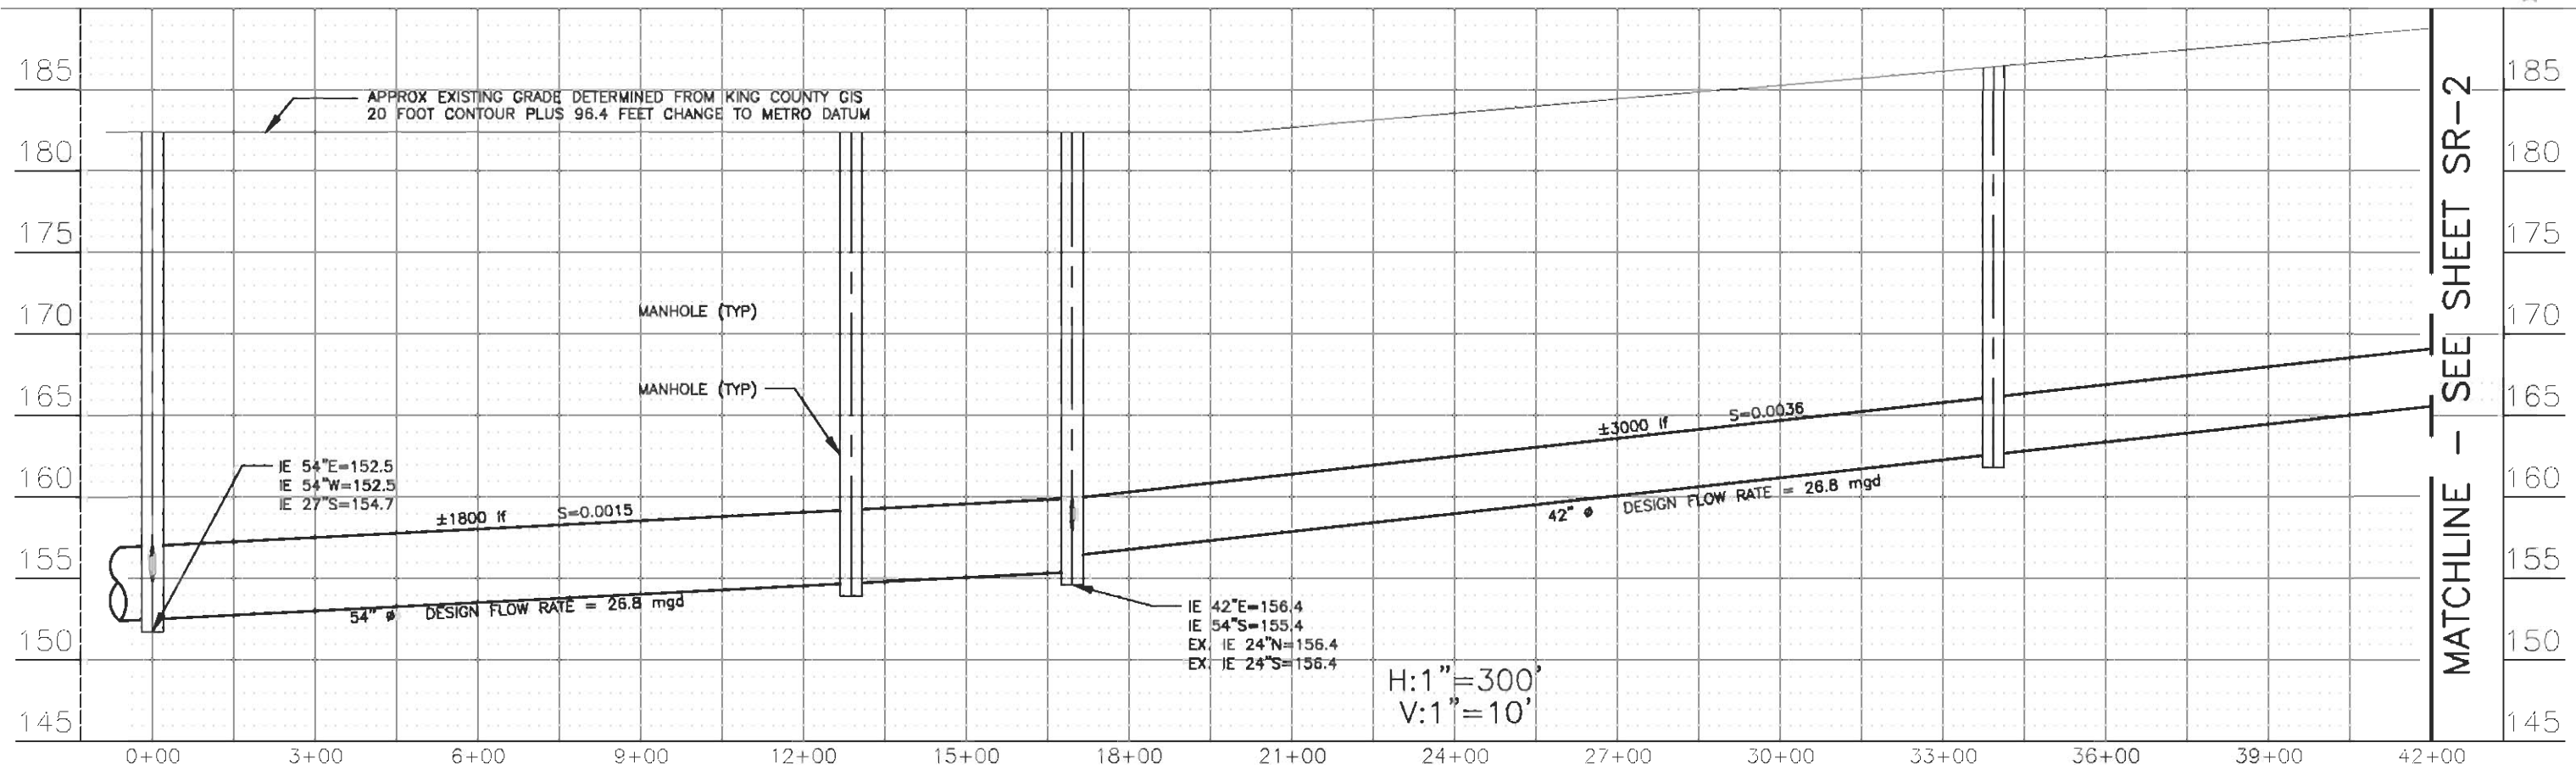

MATCHLINE - SEE SHEET SR-2

H:1"=300'  
V:1"=10'

2001/ Jun/26 12:57  
H:\C:\Proj\00-010330-29\00-010330-29.dwg  
H:\C:\Proj\00-010330-29\00-010330-29.dwg



DSGN AB  
DR PAC/LAC  
CHK LA  
APVD MVO

NO. DATE

REVISION

BY APVD

#### REUSE OF DOCUMENTS

THIS DOCUMENT AND THE IDEAS AND DESIGNS INCORPORATED HEREIN, AS AN INSTRUMENT OF PROFESSIONAL SERVICE, IS THE PROPERTY OF HERRERA ENVIRONMENTAL AND IS NOT TO BE USED, IN WHOLE OR IN PART, FOR ANY OTHER PROJECT WITHOUT THE WRITTEN AUTHORIZATION OF HERRERA ENVIRONMENTAL.

#### VERIFY SCALE

BAR IS ONE-HALF INCH ON ORIGINAL DRAWING  
0 0.5'  
IF NOT ONE-HALF INCH ON THIS SHEET, ADJUST SCALES ACCORDINGLY.

STUCK RIVER  
WORKING ALTERNATIVE  
STA 0+00 TO STA 42+00

SCALE AS NOTED  
SHEET SR-1  
DATE  
DWG NO. 0103300-29  
PROJ NO. 01033.00