


HEC Drawings: 0103300-35.dwg, Last Edited: 2001/06/27 08:29  
HEC Location: C:\P\01033-000\Cad\Drawings\

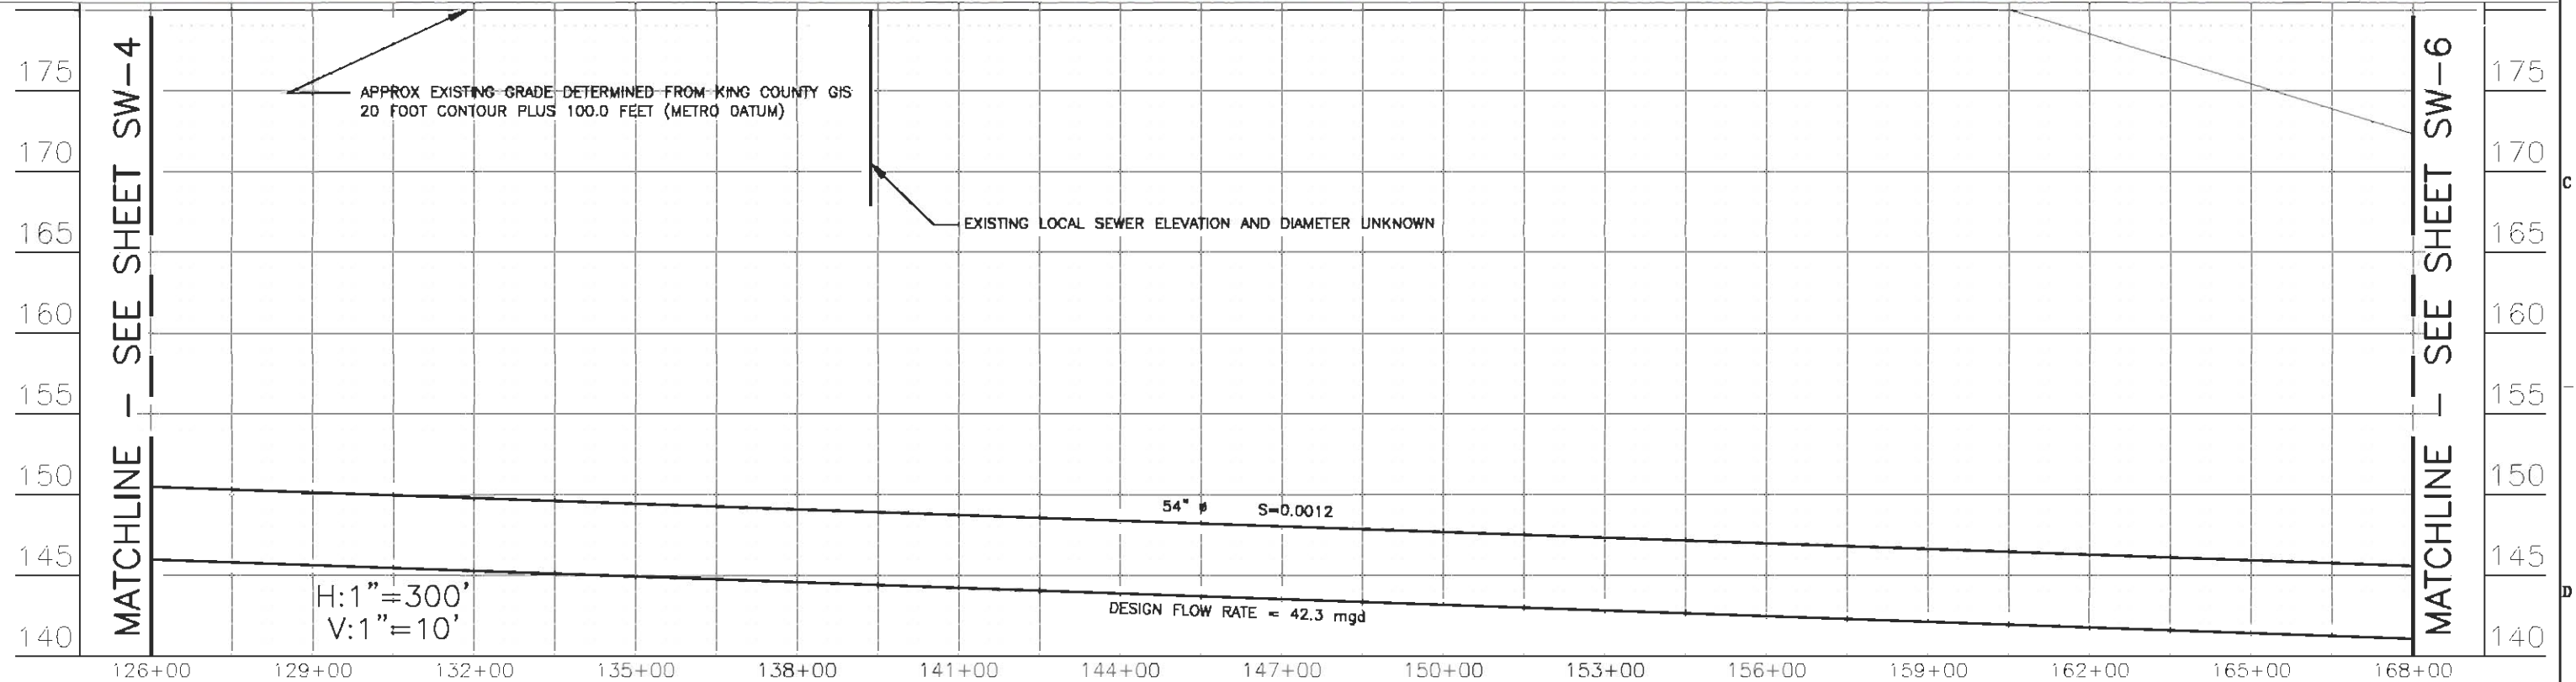

DSGN LA  
DR PAC/LAC  
CHK LA  
APVD MVO

NO. DATE

REVISION

BY

APVD

**REUSE OF DOCUMENTS**  
THIS DOCUMENT, AND THE IDEAS AND DESIGNS INCORPORATED HEREIN, AS AN INSTRUMENT OF PROFESSIONAL SERVICE, IS THE PROPERTY OF HERRERA ENVIRONMENTAL AND IS NOT TO BE USED, IN WHOLE OR IN PART, FOR ANY OTHER PROJECT WITHOUT THE WRITTEN AUTHORIZATION OF HERRERA ENVIRONMENTAL.

**VERIFY SCALE**  
BAR IS ONE-HALF INCH ON ORIGINAL DRAWING  
0 0.5'  
IF NOT ONE-HALF INCH ON THIS SHEET, ADJUST SCALES ACCORDINGLY.

**SOUTHWEST  
INTERCEPTOR  
STA 126+00 TO STA 168+00**

SCALE AS NOTED  
SHEET SW-5  
DATE  
DWG NO. 0103300-35  
PROJ NO. 01033.00