

Cemetery Pond Conceptual Design (10%)

2016



CALL 2 WORKING DAYS BEFORE YOU DIG
1-800-424-5555

(Delineation Utility Location Not Approved)

FIELD BOOK:	XXXX	XXXX
SURVEYED:	XXX	XXXX
SURVEY BASE MAP:	XXX	XXXX
CHECKED:	XXX	XXXX

NUM.	REVISION	BY	DATE
CONCEPTUAL DESIGN			
9/2015			
NUM.	RECORD CHANGES APPROVED	BY	DATE

APPROVED:	CLAIRE JONSON, P.E.	09/2015
PROJECT MANAGER:	CLAIRE JONSON, P.E.	09/2015
DESIGNED:	TIM KELLY	09/2015
	SCOTT MILLER	09/2015
CAD DESIGN:	LICA DULAN	09/2015


FUNDING SOURCE No.	
PROJECT No.	1121190
CONTRACT No.	



King County
Department of Natural Resources and Parks
Water and Land Resources Division
Stormwater Services Section
Capital Services Unit
Christie Trux, Director

**MAY CREEK TRIBUTARY 0291A
CEMETERY POND
WETLAND RESTORATION
PLAN VIEW**

SHEET	2
OF	3
SHEETS	
2015-09	

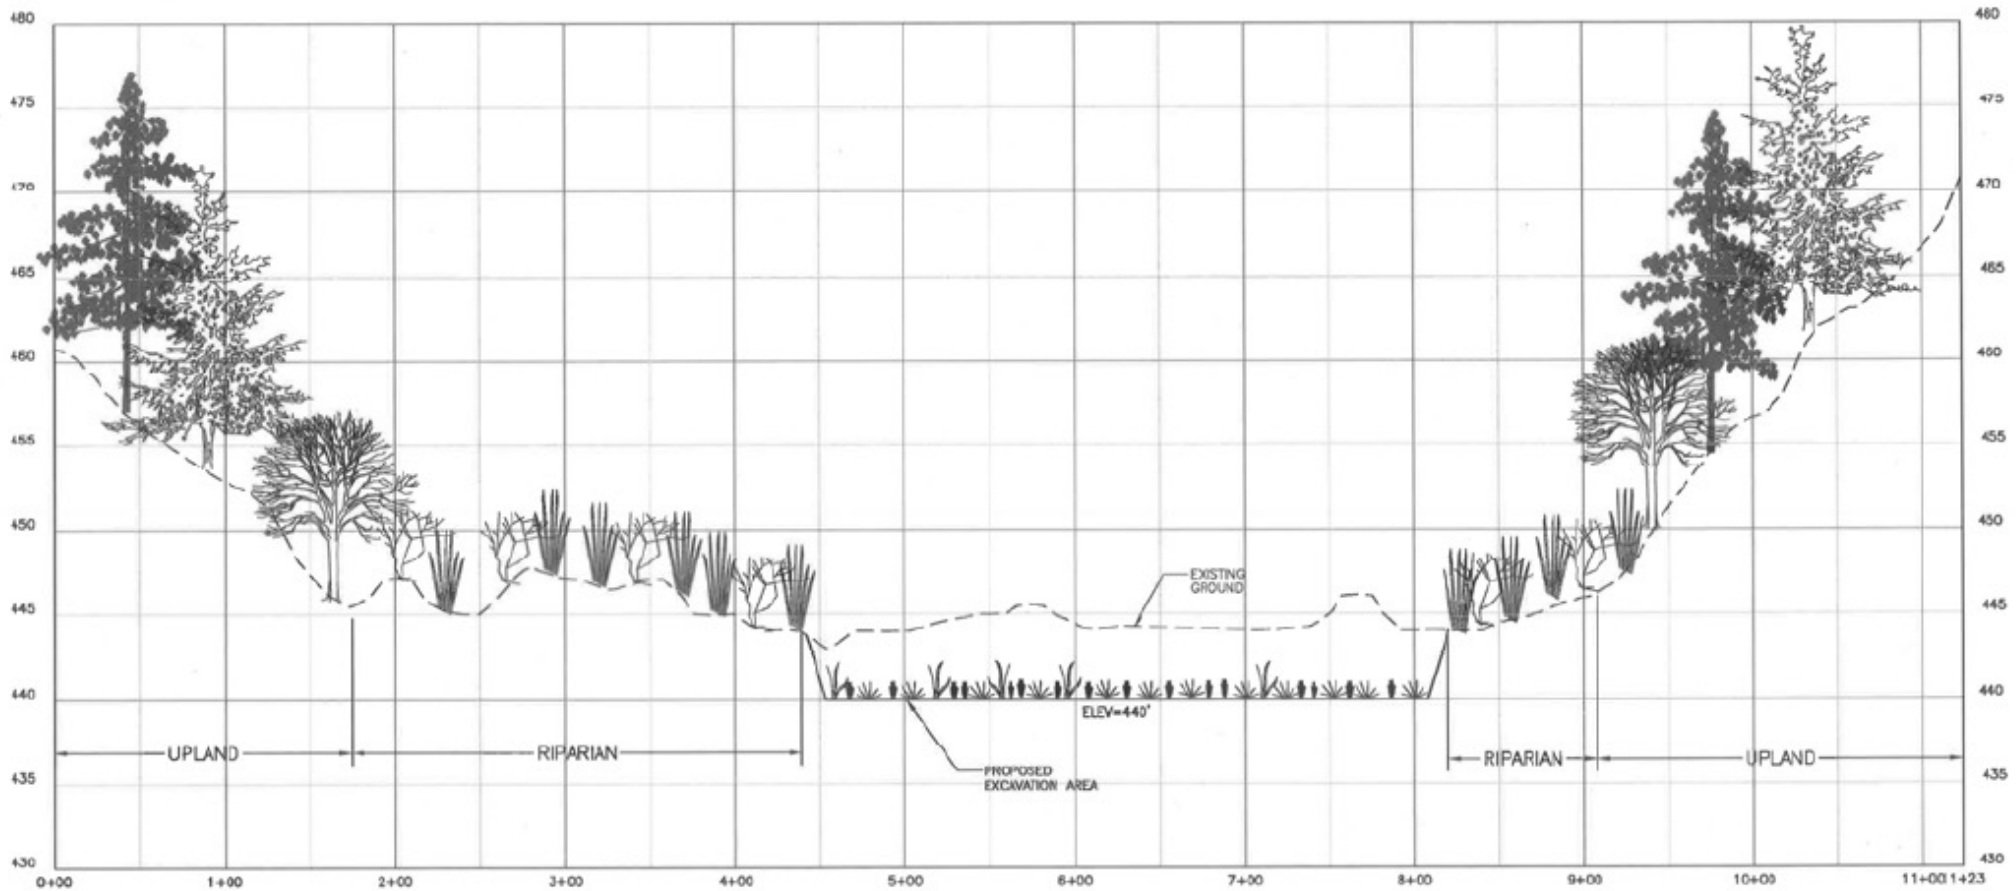

SECTION A-A

SCALE: 1"=40' HORIZ, 1"=4' VERT.



CALL 2 WORKING DAYS
BEFORE YOU DIG
1-800-424-5555

(UNDERGROUND UTILITY LOCATIONS ARE APPROX.)

FIELD BOOK	XXXX	XXXX		APPROVED: CLARE JONSON, P.E.	09/2015	FUNDING SOURCE No.		 <p>King County Department of Natural Resources and Parks Water and Land Resource Division Stormwater Services Section Capital Services Unit Christie True, Director</p>	<p>MAY CREEK TRIBUTARY 0291A CEMETERY POND WETLAND RESTORATION DETAILS</p>	<p>SHEET 3 OF 3 SHEETS 2015-09</p>
SURVEYED	XXX	XXXX	<p>CONCEPTUAL DESIGN 9/2015</p>	PROJECT MANAGER: CLARE JONSON, P.E.	09/2015	PROJECT No. 1121160				
SURVEY DATE W/M	YY	YYYY		DESIGNED: TIM KELLY	09/2015	CONTRACT No.				
CHECKED:	XXX	XXXX		SCOTT MILLER	09/2015					
				CAD DESIGN: LICA DULAN	09/2015					