

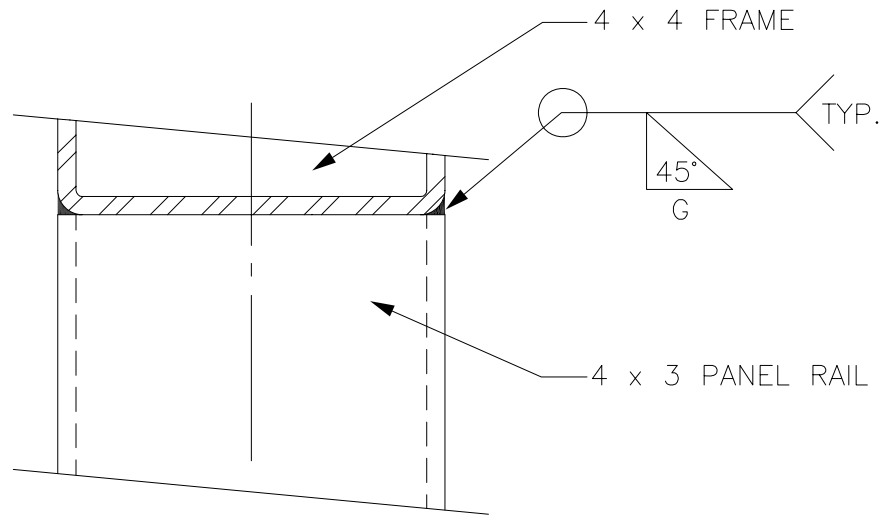


V:\Library & Standards\Standards\PFPMetro\PFPP Standard Shelter Architectural Set\A-13.dwg XREFS:  
Nov 02, 2005-01:17:00pm By SuterJ

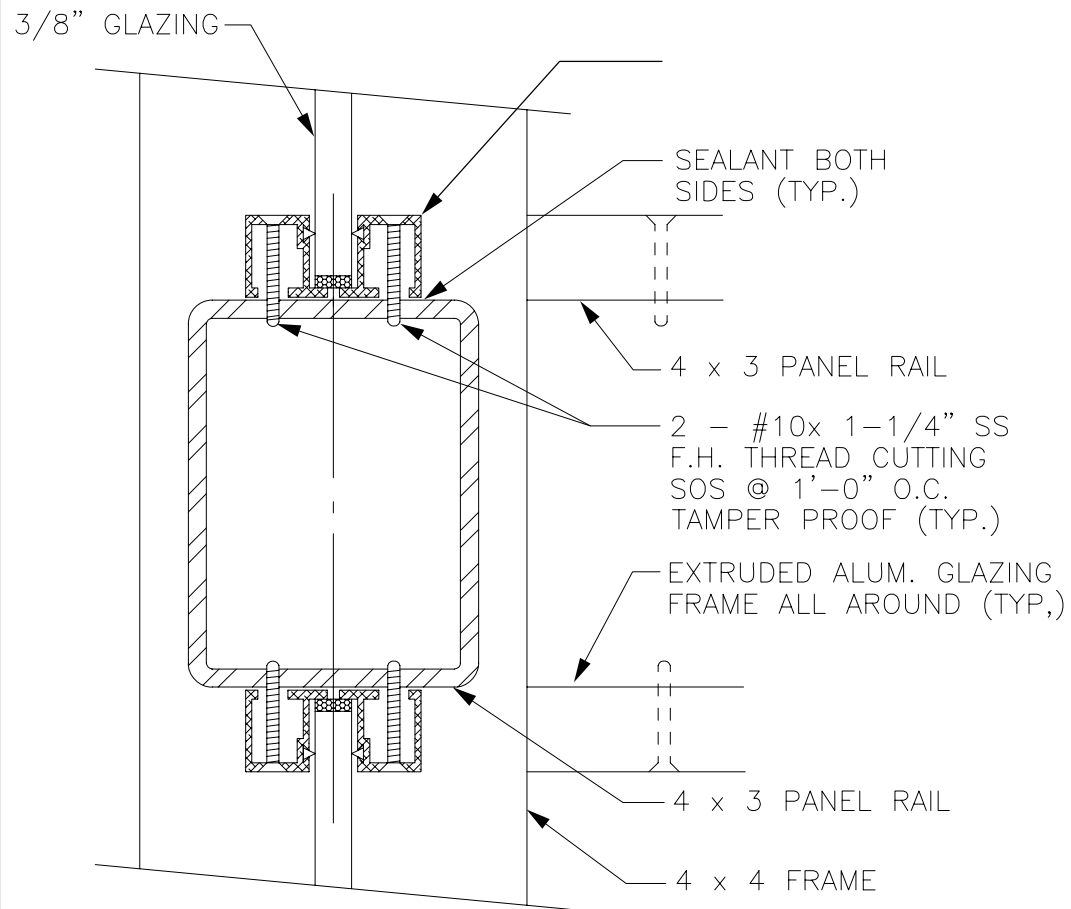



SECTION

SCALE: 6" = 1'-0"

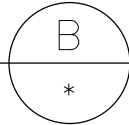


SECTION

SCALE: 6" = 1'-0"

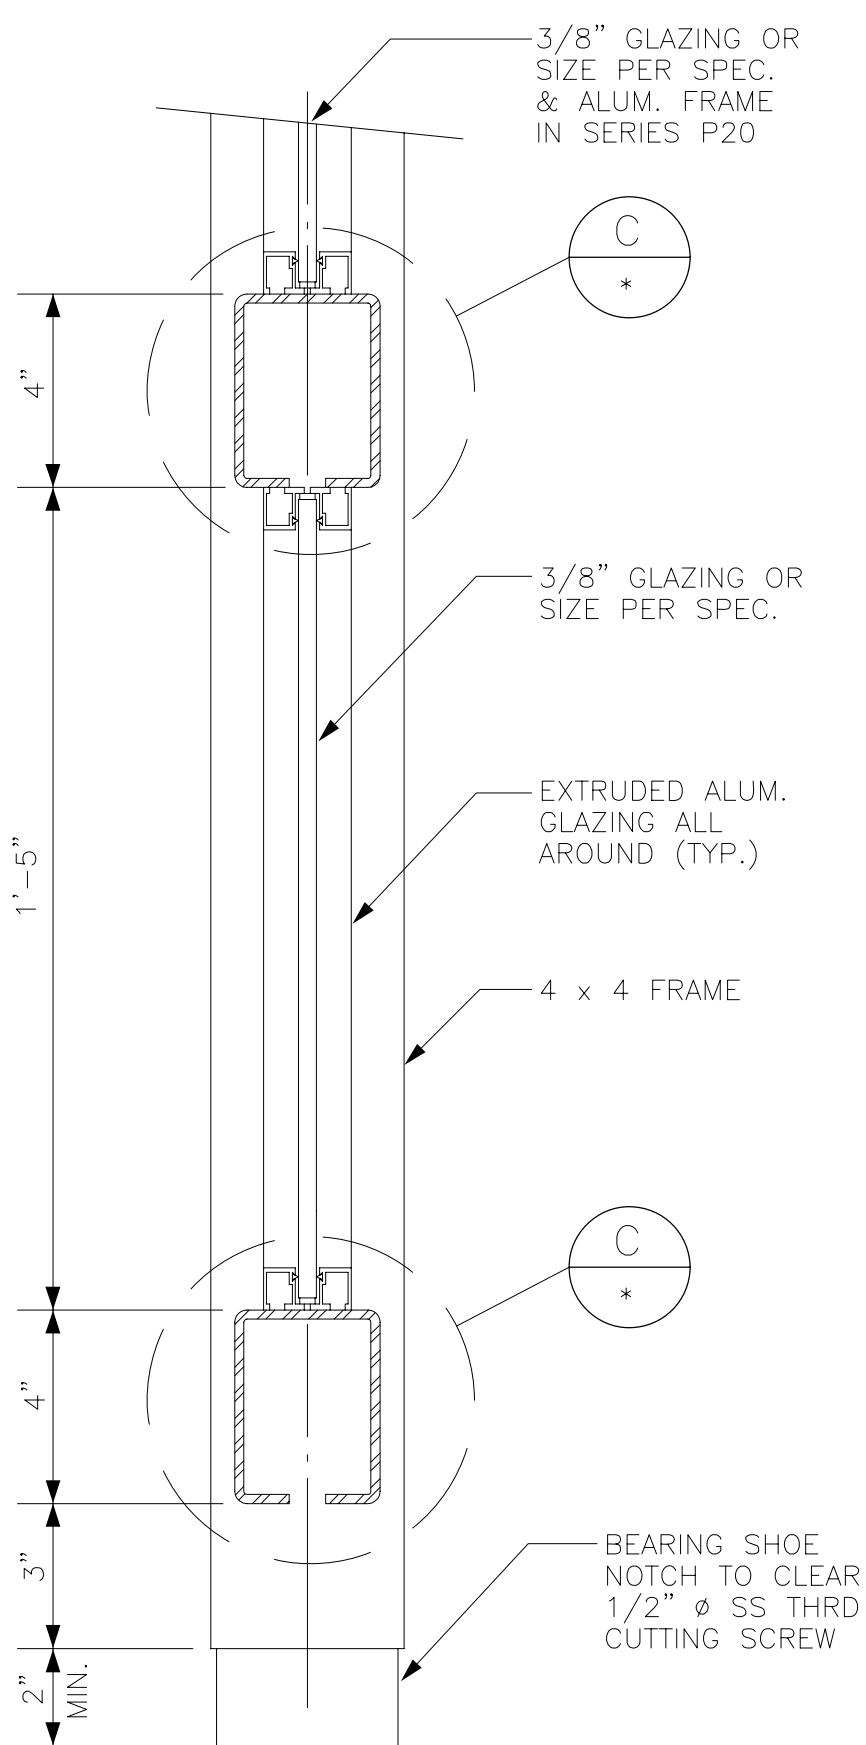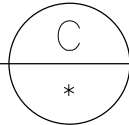

SECTION

SCALE: 3" = 1'-0"

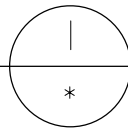

DESIGNED F.C.			Municipality of Metropolitan Seattle	DATE: MAR 1990
DRA: H.S.	CHKD:	SCALE: AS SHOWN	SHELTER FABRICATION  PANEL - SERIES 10	FILE 620
RECD:		CONTRACT:		DWG. NO. A-13
APPROVED				SHT OF

