

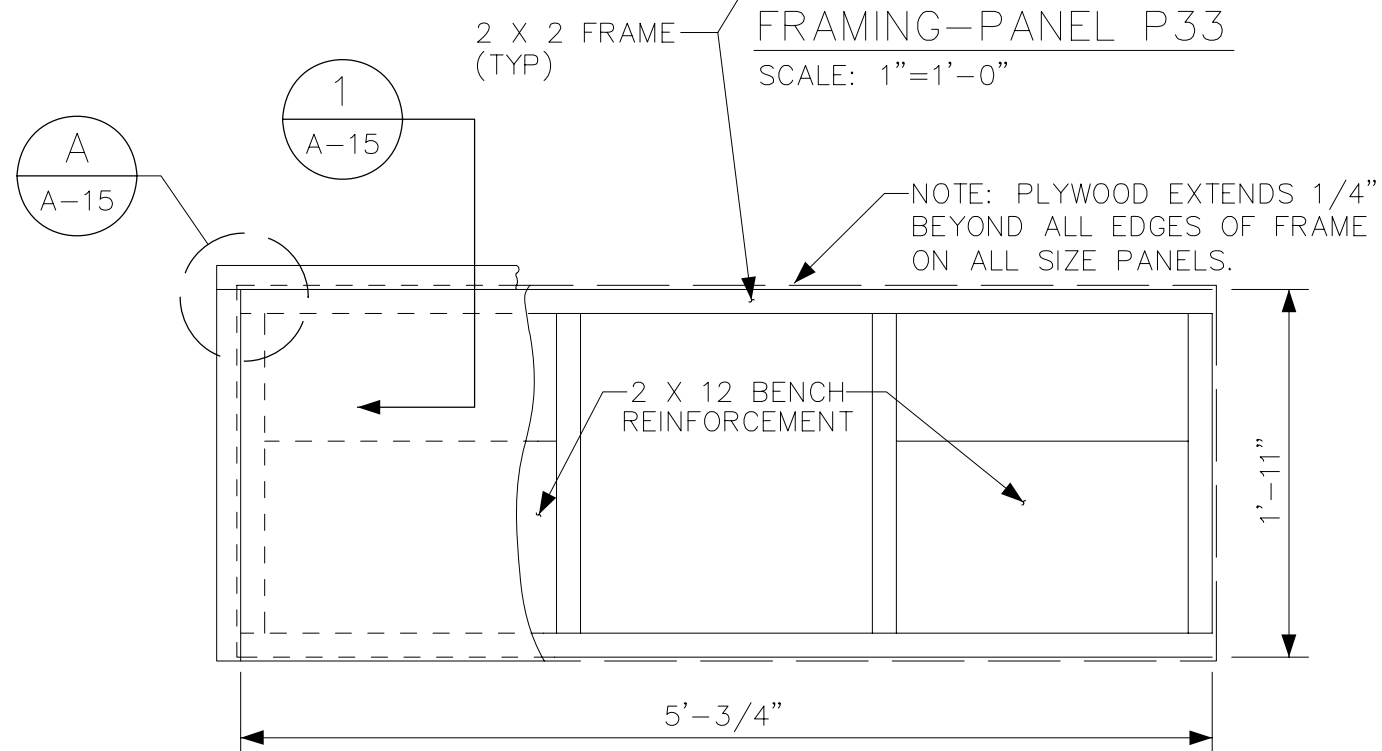
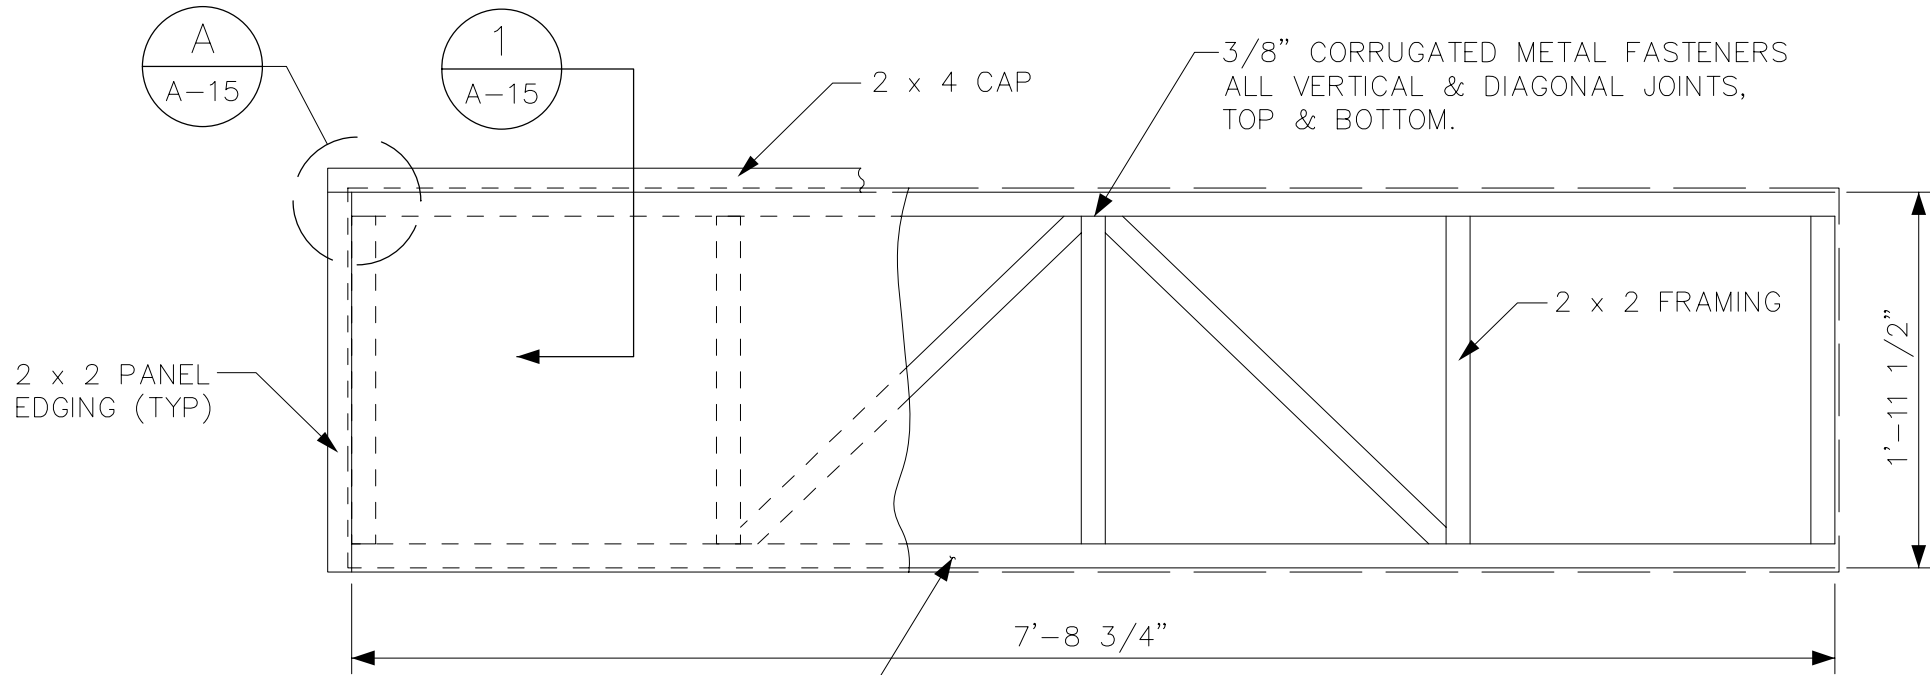


V:\Library & Standards\Standards\PPFMetro\PPF Standard Shelter Architectural Set\A-17.dwg XREFS:
PLOTTED: Nov 02, 2005-04:17:38pm By SuterJ

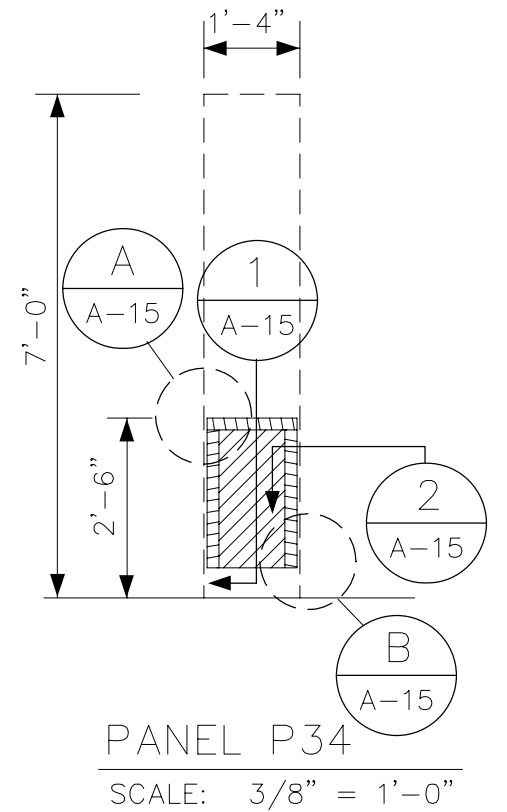

FRAMING-PANEL P32
SCALE: 1"=1'-0"

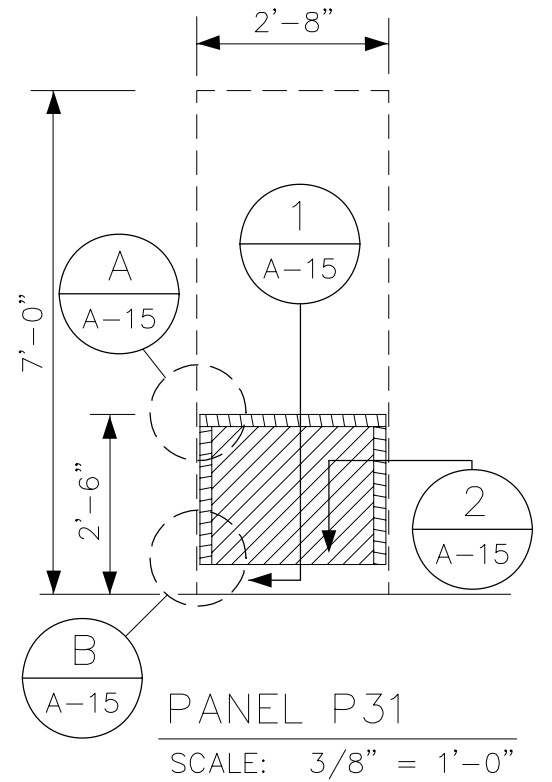

△				
△				
△				
△				
△				
No.	REVISION	BY	APP'D	DATE

DESIGNED:	CHECKED:
F CHOU	
DRAWN:	SCALE:
H SCHMITT	NOTED
RECOMMENDED:	
APPROVED:	CONTRACT NO:



DEPARTMENT OF TRANSPORTATION
SHELTER FABRICATION

PANEL - SERIES 30

DATE:
MAR 1990
FILE NO:
DRAWING NO:
A-17
SHEET NO: OF