



little FOOTPRINT big FOREST
2011 CAMPING CARGO CONTAINER CALL-OUT

KING COUNTY PARKS AND RECREATION DIVISION ATTN: SUJATA GOEL 201 S. JACKSON STREET, SUITE 700 SEATTLE, WA. 98104


SHT. 00
COVER SHEET

COMPETITION
SUBMITTAL

AUGUST 22, 2011

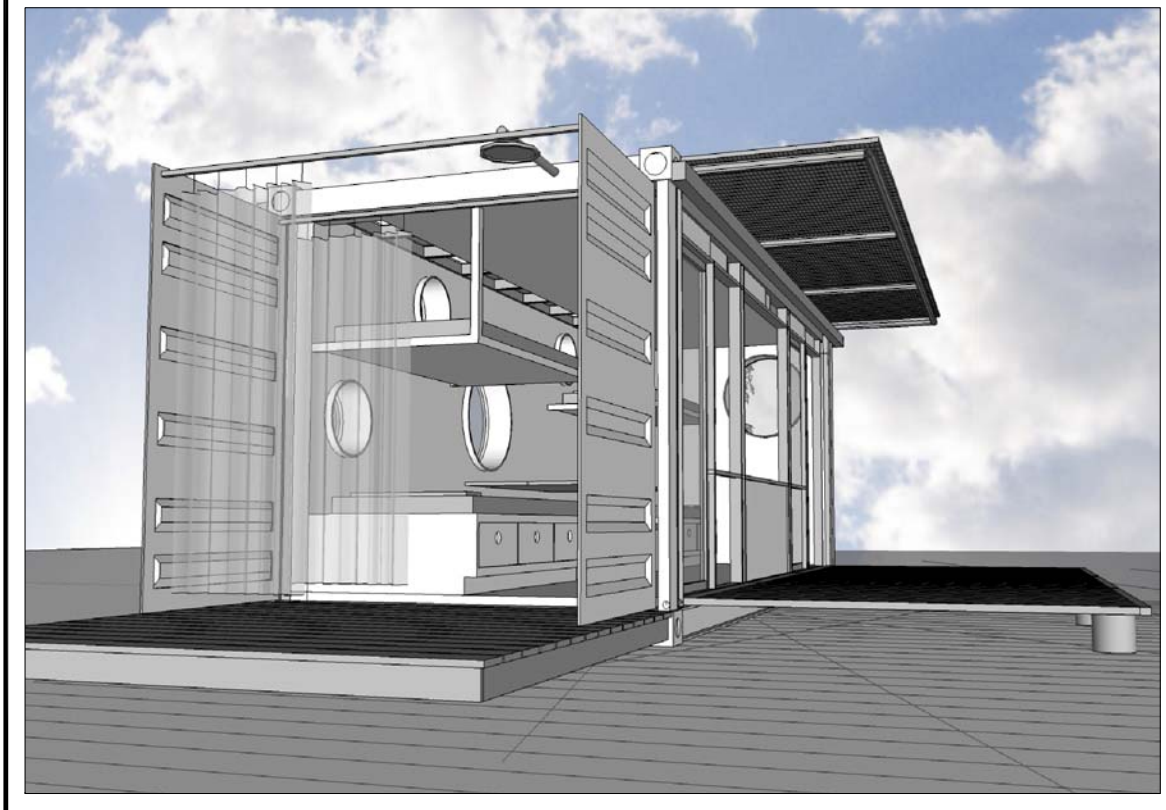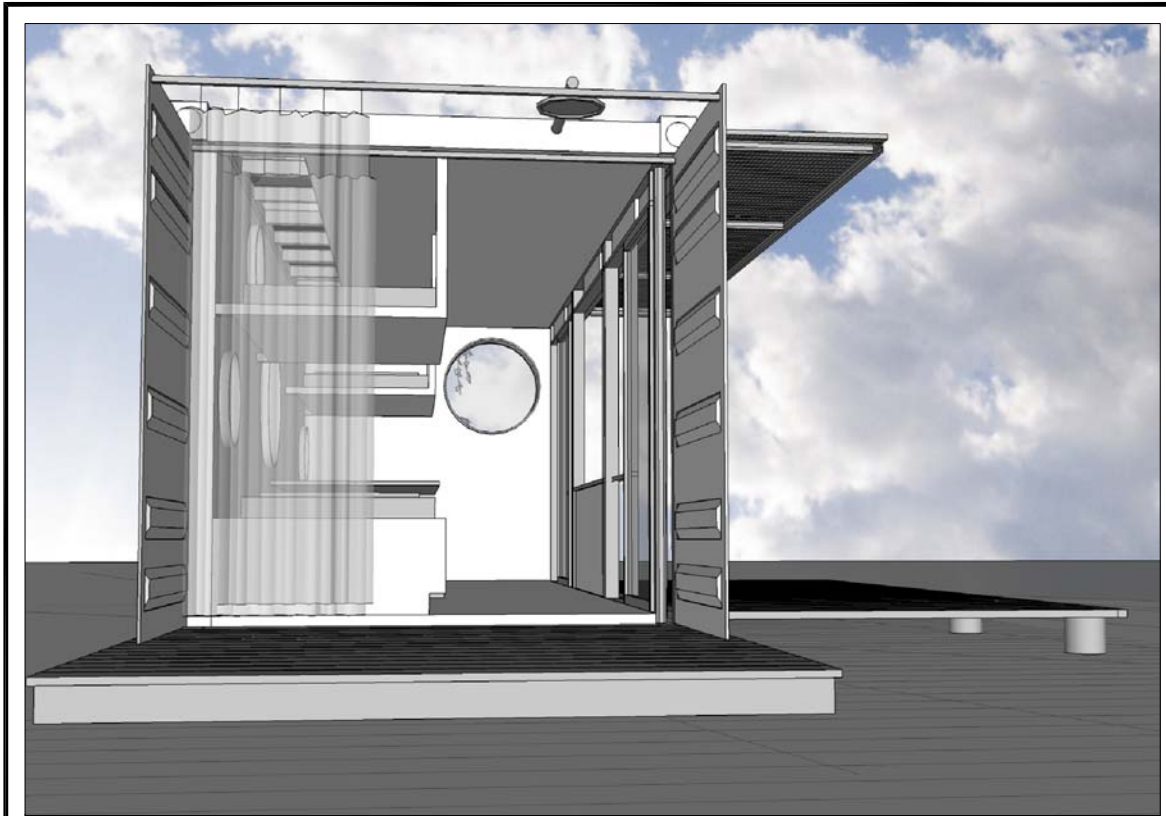

○ **'SOLAR SHOWER' - RENDERINGS**
NTS

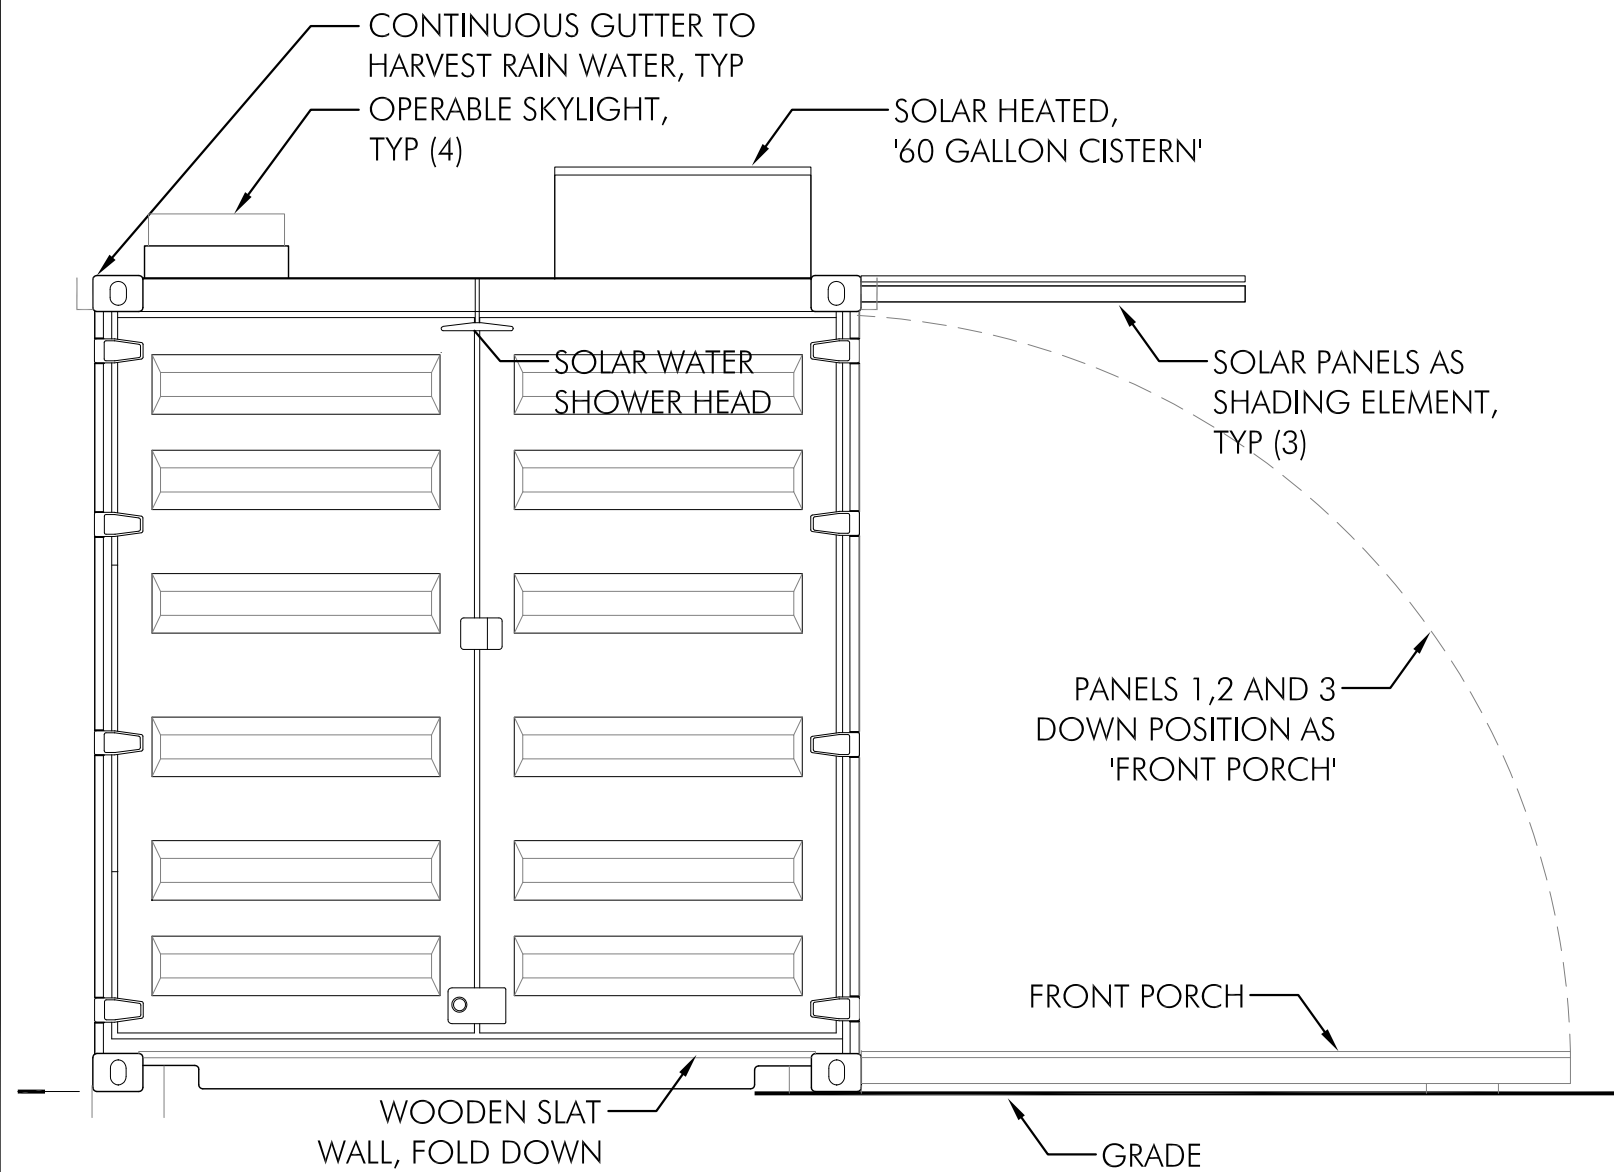

01 **EXTERIOR ELEVATION - 'D'**
1/2" = 1'-0"

little FOOTPRINT big FOREST
2011 CAMPING CARGO CONTAINER CALL-OUT

SHT. 06
EXTERIOR
ELEVATIONS +
RENDERINGS

COMPETITION
SUBMITTAL

AUGUST 22, 2011