


The information included on this map has been compiled by King County staff from a variety of sources and is subject to change without notice. King County makes no representations or warranties, express or implied, as to accuracy, completeness, timeliness, or rights to the use of such information. This document is not intended for use as a survey product. King County shall not be liable for any general, special, indirect, incidental, or consequential damages including, but not limited to, lost revenues or lost profits resulting from the use or misuse of the information contained on this map. Any sale of this map or information on this map is prohibited except by written permission of King County.

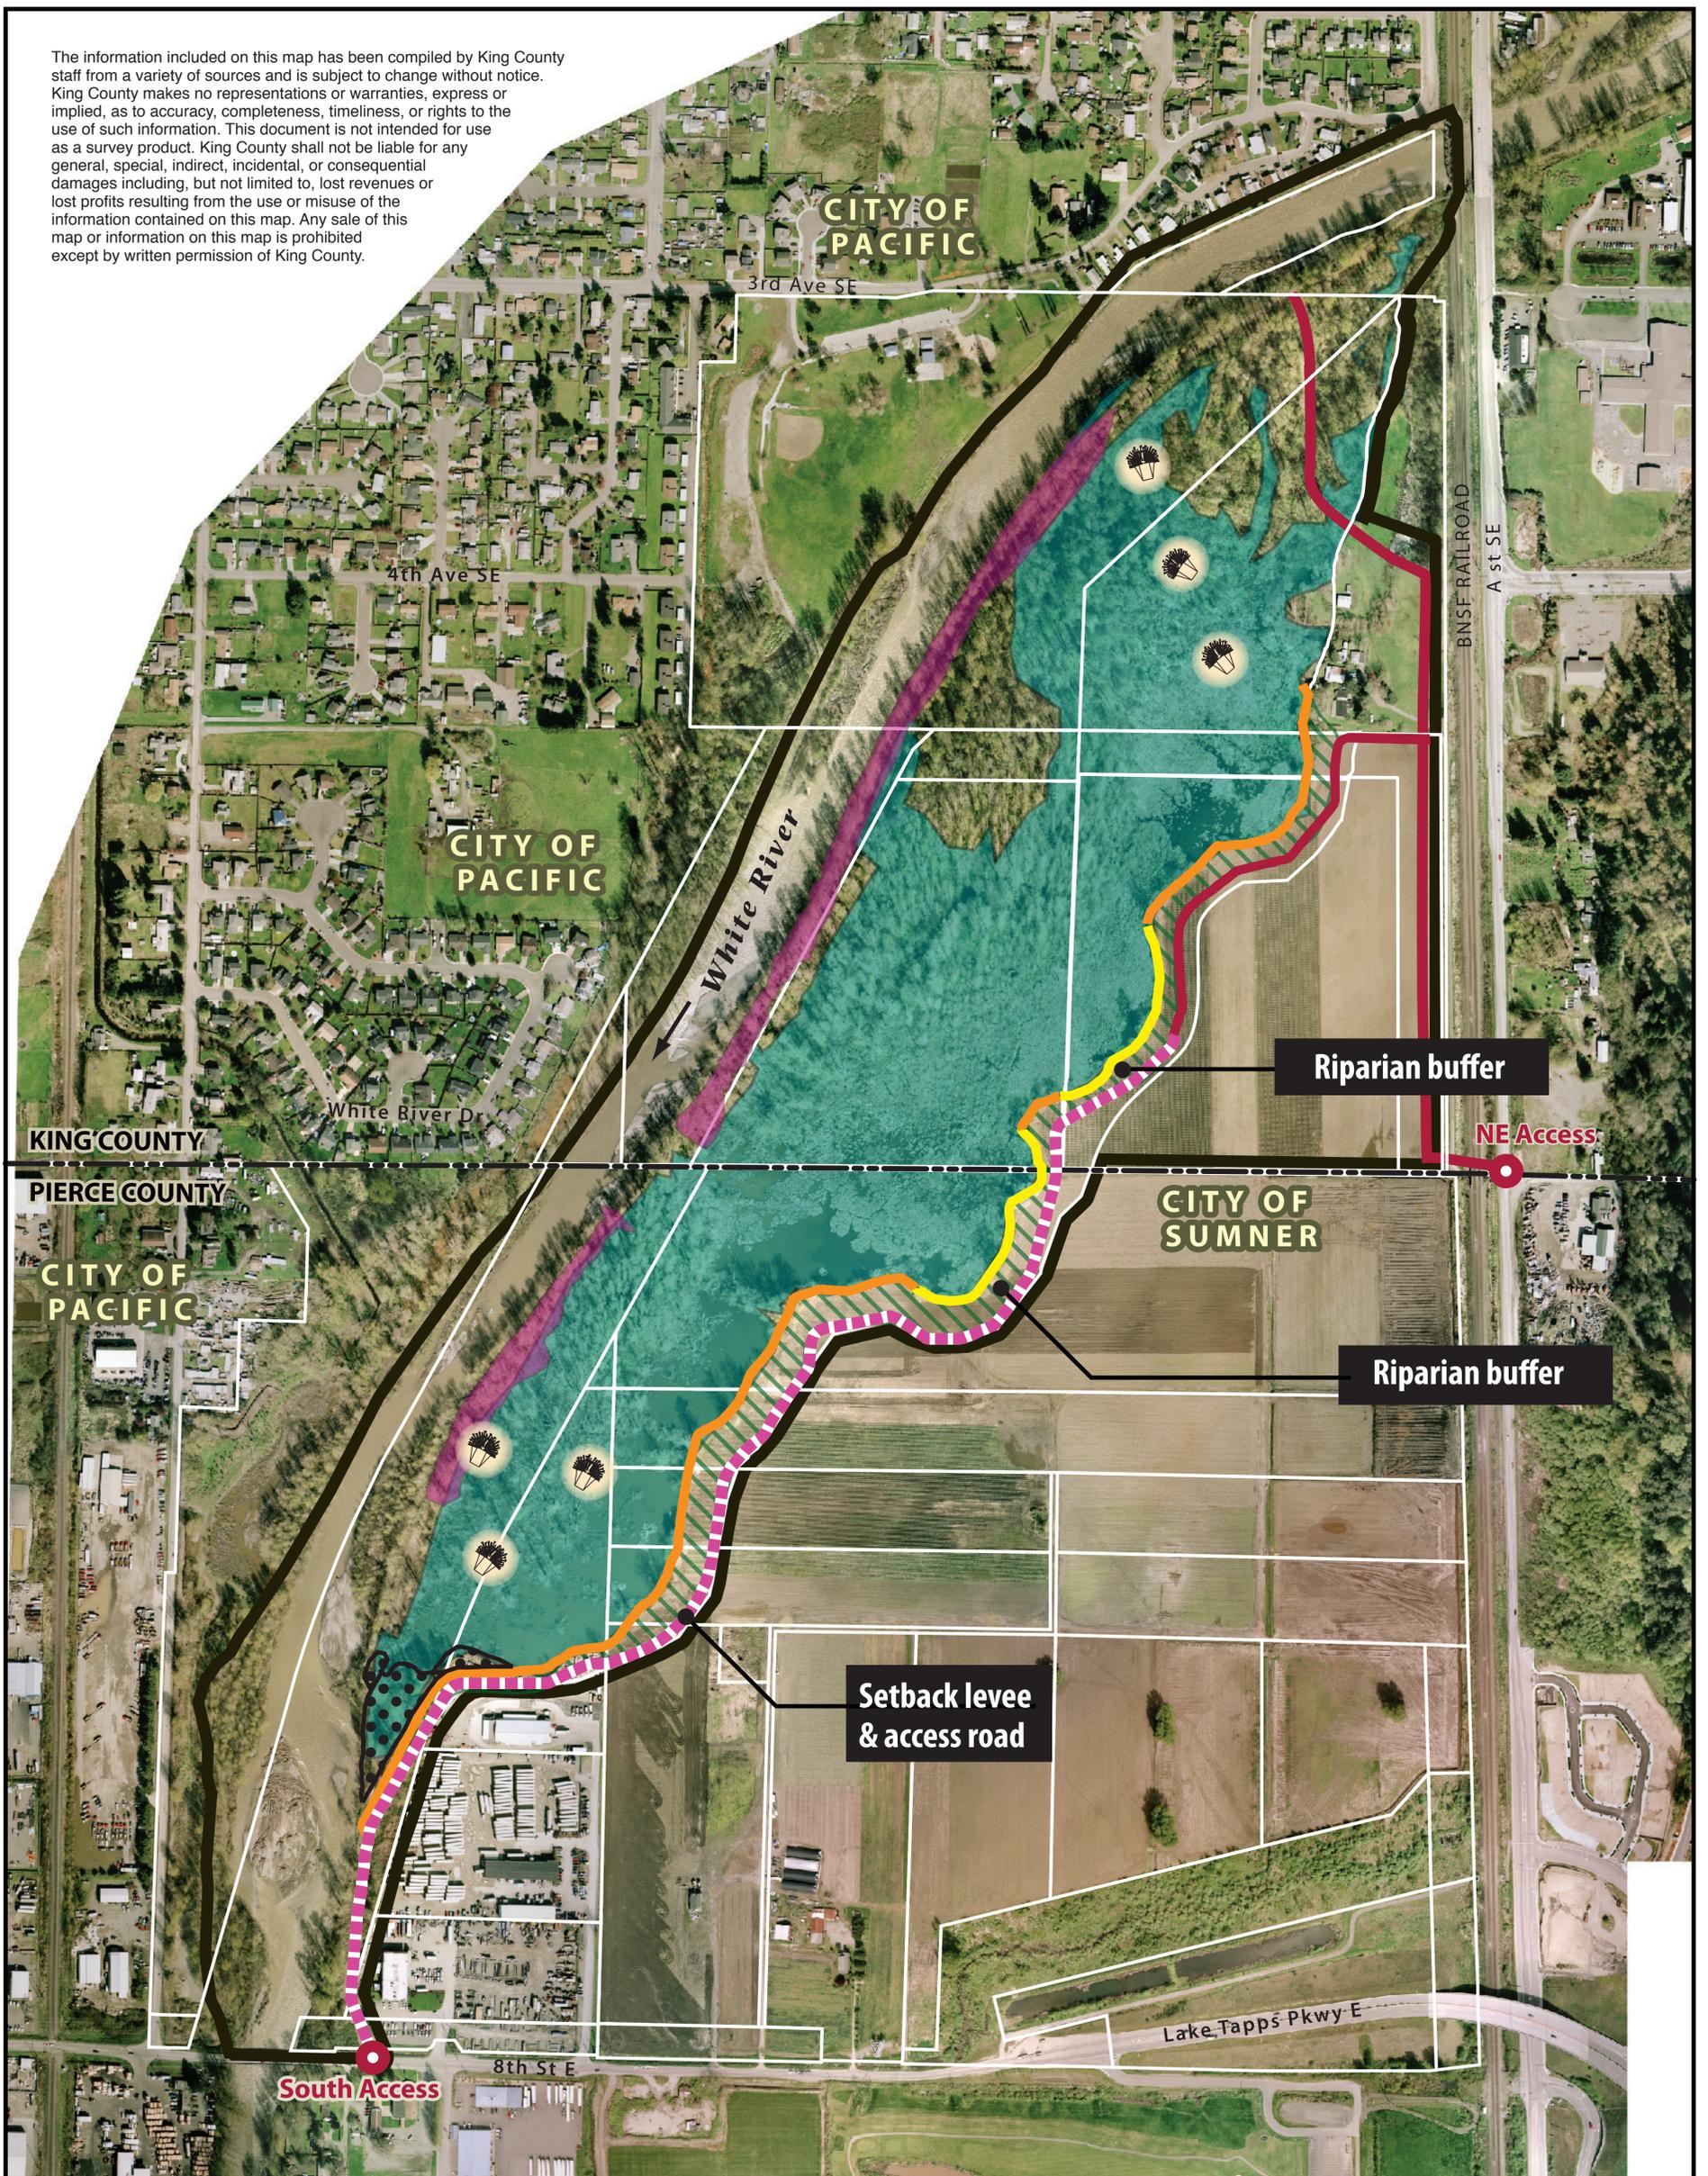

# Conceptual Design

## WHITE RIVER (COUNTYLINE) LEVEE SETBACK PROJECT

**\*DRAFT\*** (December 2011)



**King County**

Department of Natural Resources and Parks  
Water and Land Resources Division  
**River and Floodplain Management Section**

-  Project Ingress/Egress
-  Engineered log structure
-  Setback Levee & Access Road
-  Access Road
-  Bank Roughening
-  Bioengineered revetment
-  Project Area Boundary
-  Parcel of Interest
-  Wetland
-  Revetment & Levee Removal
-  Planting Plan Area
-  Culvert Removal, Outlet Channel & Fill Removal

File Name: 1112\_CountylinePOSTER.ai LPRE  
Produced by: DNRP GIS, Visual Communications and Web Unit