


VICINITY MAP

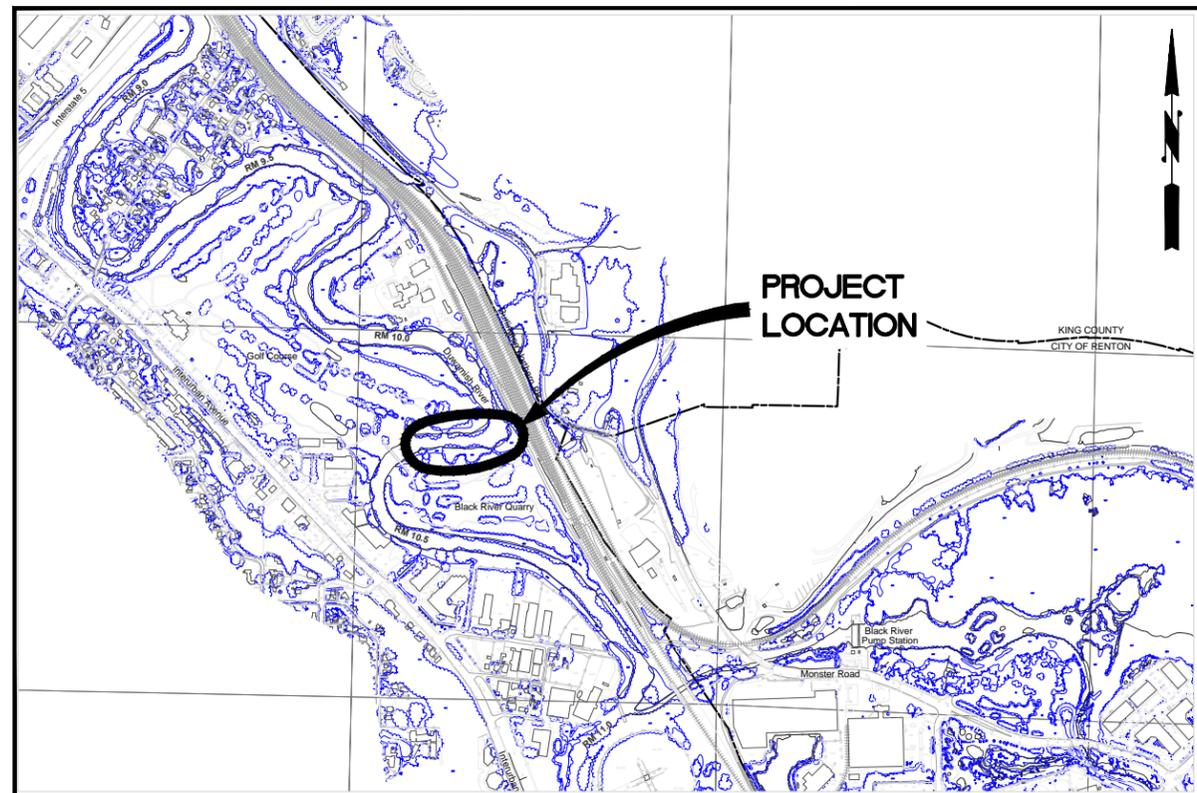

INDEX

SHEET	DESCRIPTION
1	VICINITY MAP AND SHEET INDEX
2	PLAN AND SECTION

EXISTING LEGEND

	PARCEL BOUNDARY
0924079081	PARCEL NUMBER
	VEGETATION CANOPY BOUNDARY
	APPROX WETLAND BOUNDARY
	ORDINARY HIGH WATER LINE
	ROAD/EDGE OF PAVEMENT
	EXISTING LEVEE/REVTMENT
	EXISTING SLOUGH
	EXISTING MAJOR CONTOUR (10 FT)
	EXISTING MINOR CONTOUR (2 FT)
	EXISTING BUILDING
	EXISTING LARGE TREE
	EXISTING UTILITY POLE
	LEVEE CENTERLINE

ABBREVIATIONS



ALCAP	ALUMINUM CAP	MIN	MINIMUM
ALD	ALDER	MPL	MAPLE
APPROX	APPROXIMATE	NO.	NUMBER
AVG	AVERAGE	NTS	NOT TO SCALE
BD	BRASS DISK	OC	ON CENTER
BMP	BEST MANAGEMENT PRACTICE	OHW	ORDINARY HIGH WATER
BRLS	BANK ROUGHENING LOG STRUCTURE	PLS	PROFESSIONAL LAND SURVEYOR
CF	CUBIC FEET	PT	POINT
CFS	CUBIC FEET PER SECOND	RBC	REBAR W/ CAP
CP	CONTROL POINT	RR	ROCK REMOVAL
CW	COTTONWOOD	SRR	SETBACK ROCK REVETMENT
CY	CUBIC YARD	STA	STATION
DBH	DIAMETER AT BREAST HEIGHT	SY	SQUARE YARD
DET	DETAIL	TEMP	TEMPORARY
DIA	DIAMETER	TESC	TEMPORARY EROSION AND SEDIMENT CONTROL
EL	ELEVATION	TFP	TREE FELLING AND PLACEMENT
ELJ	ENGINEERED LOGJAM	TOT	TOTAL
EXIST	EXISTING	TYP	TYPICAL
FT	FEET	VERT	VERTICAL
HORIZ	HORIZONTAL	WDFW	WASHINGTON DEPARTMENT OF FISH AND WILDLIFE
IN	INCHES	WET	WETLAND
LF	LINEAR FEET	WQSS	WATER QUALITY STANDARDS
MAX	MAXIMUM	WQPMP	WATER QUALITY PROTECTION AND MONITORING PLAN
		WSE	WATER SURFACE ELEVATION



Christie True, Director

# GREEN RIVER TREE CUTTING MITIGATION WITH LARGE WOOD PLACEMENT AT FOSTER GOLF COURSE

RIVER MILE 10.28 RIGHT BANK  
30% CONCEPTUAL DESIGN  
CONTRACT NO. E00201E10

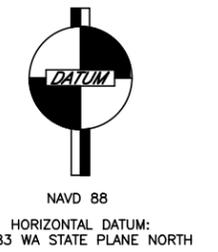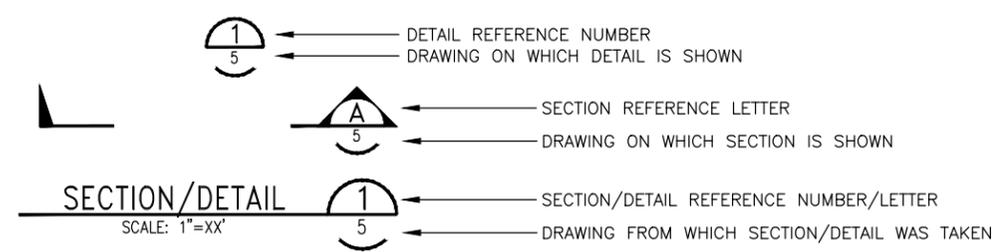

"—" INDICATES THAT THE DETAIL/SECTION IS SHOWN ON THE SAME DRAWING  
"TYP" INDICATES THAT THE DETAIL/SECTION IS UNIFORMLY TYPICAL THROUGHOUT PROJECT EXCEPT WHERE OTHERWISE NOTED  
"VAR" SPECIFIES THAT DETAIL/SECTION WAS TAKEN FROM VARIOUS DRAWINGS

NOTE AND DETAIL/SECTION REFERENCING

CALL 2 WORKING DAYS  
BEFORE YOU DIG  
1-800-424-5555

(UNDERGROUND UTILITY LOCATIONS ARE APPROX.)

Path: C:\proj\2010\1004766-031\CAD\dwg\XXXX-XX-SH1.dwg  
Plot Date: 6/11/2014 2:58 PM  
Cad User: Christina Avolio

FIELD BOOK: _____			
SURVEYED: _____			
SURVEY BASE MAP: _____			
CHECKED: _____			
PROJECT No. _____			
SURVEY No. _____			
NUM.	REVISION	BY	DATE

APPROVED: _____	PROJECT	
SUPERVISOR: _____		
PROJECT MANAGER: A. LEVESQUE P.E.		5-2014
DESIGNED: C. AVOLIO P.E., B. SCOTT		5-2014
DESIGN ENTERED: E. MARSHALL		5-2014



**King County**  
Department of Natural Resources and Parks  
Water and Land Resources Division  
Rural and Regional Services Section  
Ecological Restoration and Engineering Services



Christie True, Director

**GREEN RIVER TREE CUTTING  
MITIGATION AT FOSTER GOLF COURSE  
RM 10.28**

VICINITY MAP, SHEET INDEX, LEGEND  
AND ABBREVIATIONS

SHEET  
1  
OF  
2  
SHEETS

XXXX-XX

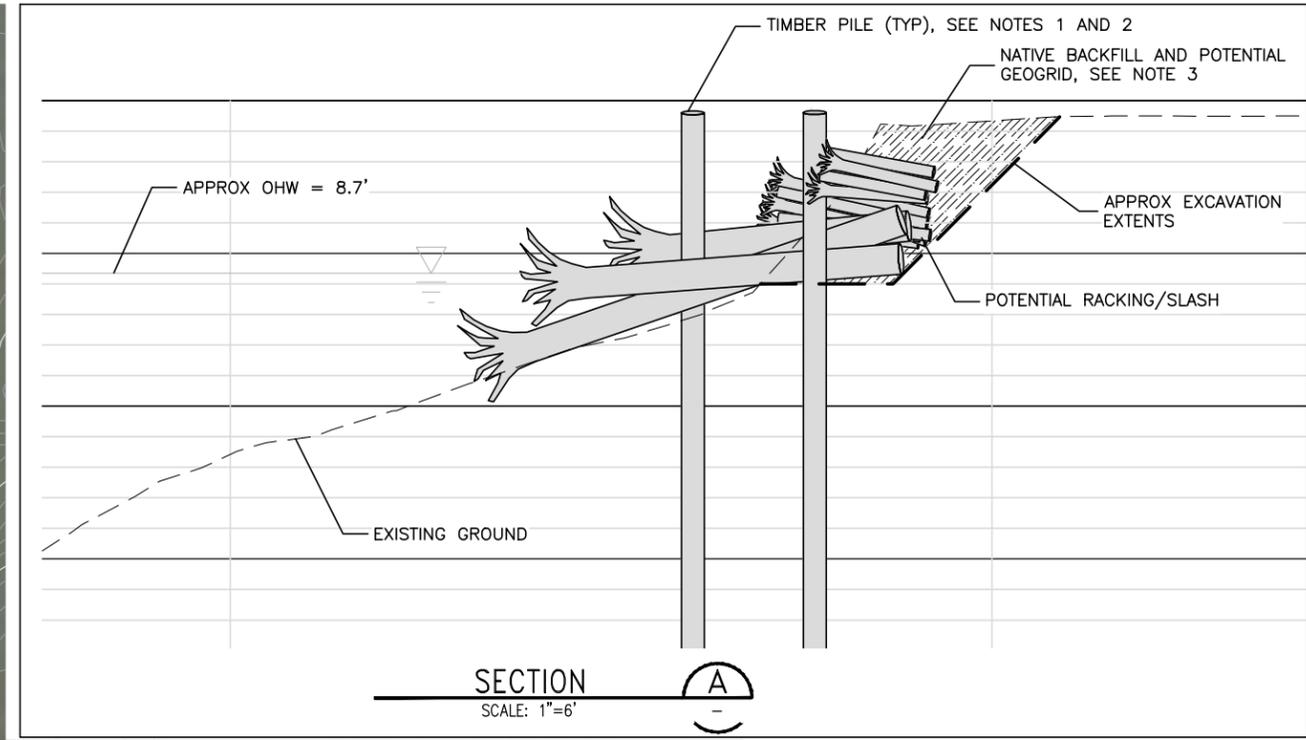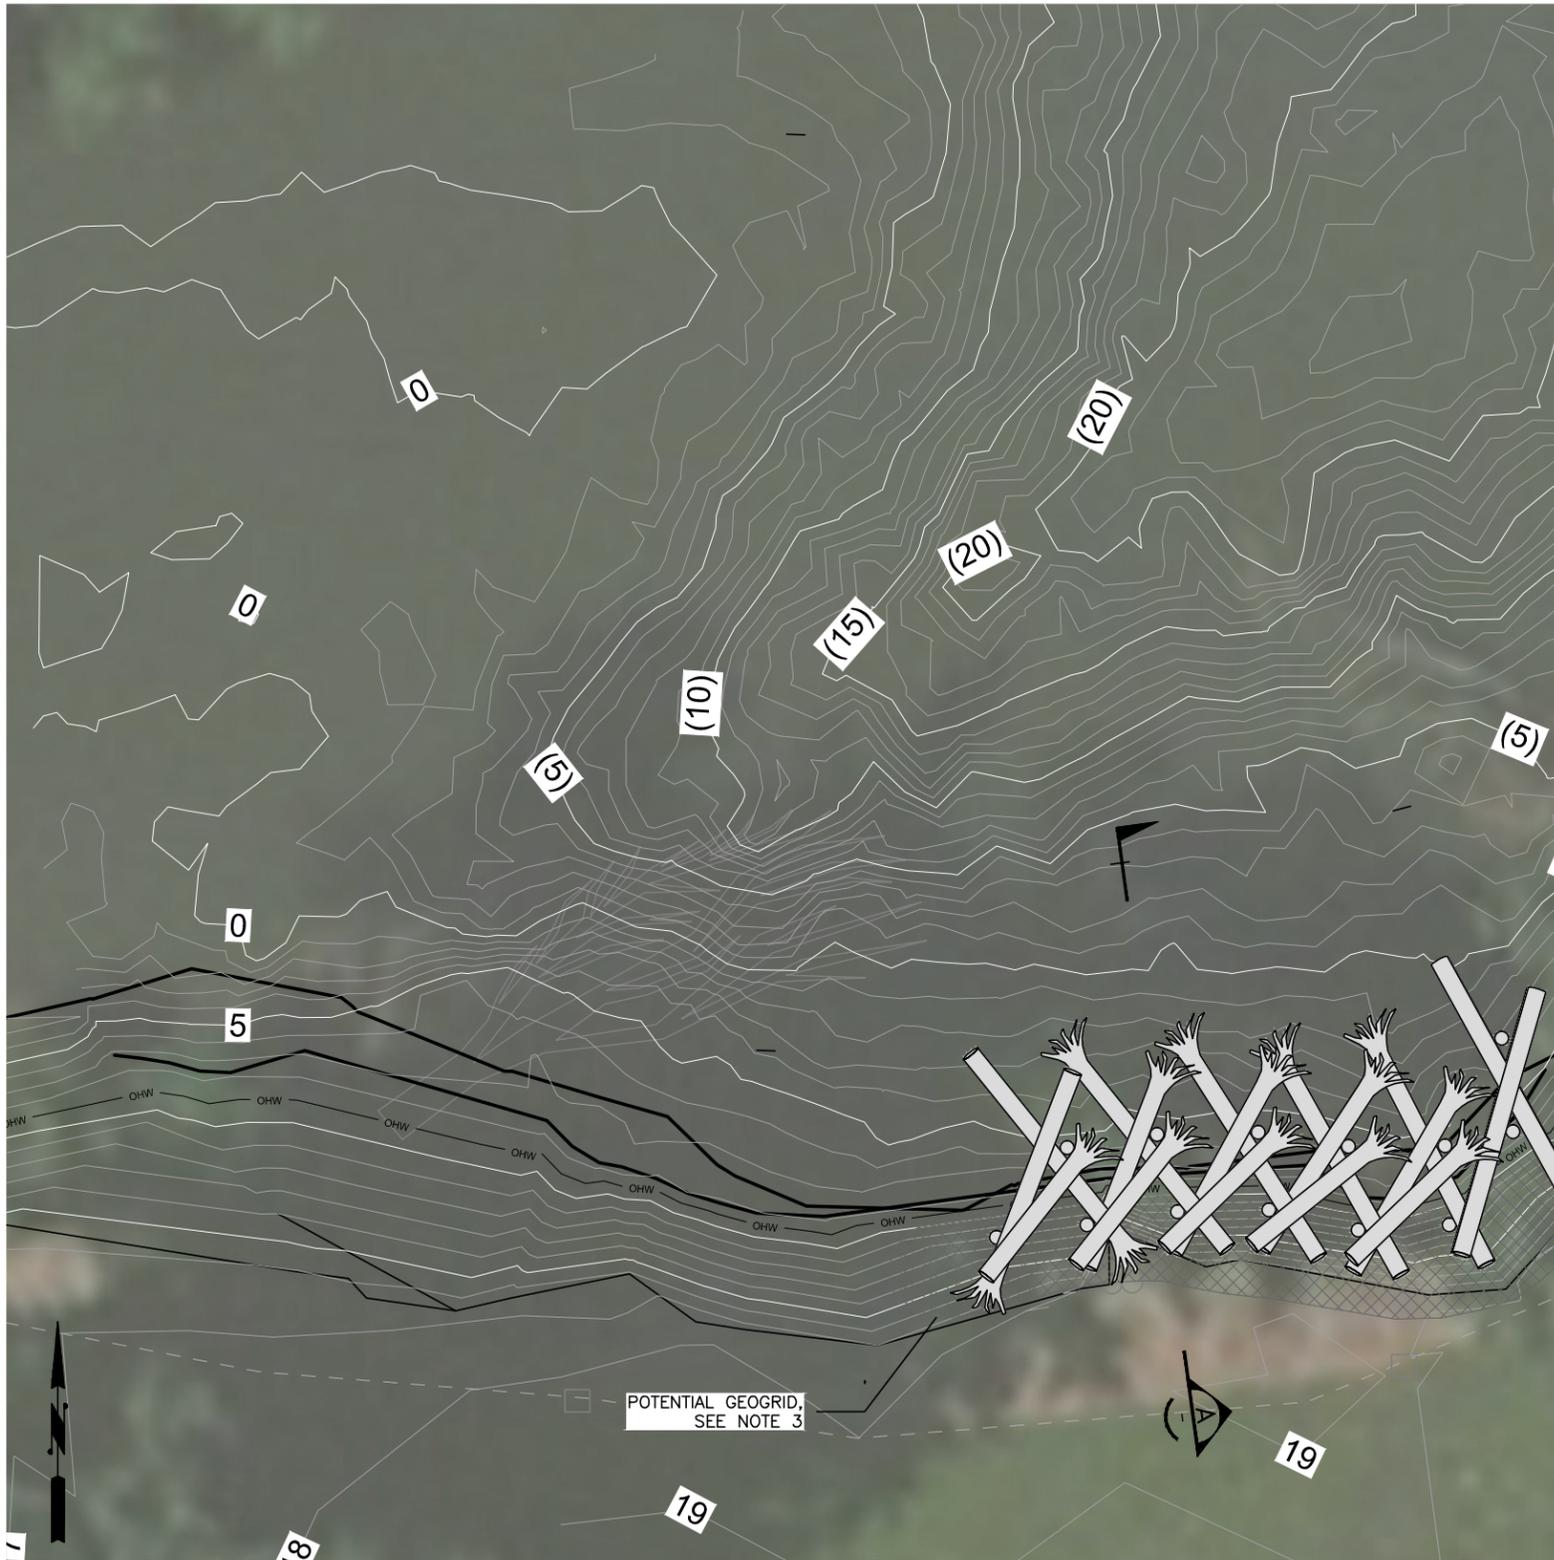

**LOG SCHEDULE:**


LOG TYPE	DIA (IN)	LENGTH (FT)	ROOTWAD	NUMBER
HABITAT LOG - BOTTOM LAYER	24	30	YES	5
HABITAT LOG - MIDDLE LAYER	24	25-30	YES	5
HABITAT LOG - TOP LAYER	24	20	YES	5
DOWNSTREAM BUMPER LOG	24	30	NO	2
TIMBER PILE	18	40 (TBD)	NO	13

**GENERAL NOTES:**

- LOGS SECURED TO PILES WITH CHAIN. SIZE AND LOCATION TO BE DETERMINED FURTHER IN DESIGN.
- TIMBER PILE SIZE, LOCATION, AND DEPTH ARE FOR CONCEPT ONLY, TO BE DETERMINED IN FURTHER DESIGN.
- BACKFILL WITH NATIVE MATERIAL. POTENTIAL SOIL WRAPS OR GEOGRID INSTALLED ABOVE LOGS.

**CALL 2 WORKING DAYS BEFORE YOU DIG**  
**1-800-424-5555**  
 (UNDERGROUND UTILITY LOCATIONS ARE APPROX.)

PLAN

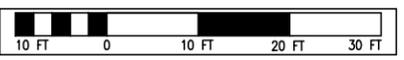

Path: O:\proj\2010\10\04\766-031\CAD\dwgs\XXXX-XX-SH2\_CMA.dwg  
 Plot Date: 6/11/2014 2:59 PM  
 Cad User: Christina Avolio

FIELD BOOK: _____			
SURVEYED: _____			
SURVEY BASE MAP: _____			
CHECKED: _____			
PROJECT No. _____			
SURVEY No. _____			
NUM.	REVISION	BY	DATE

APPROVED: _____	_____
PROJECT SUPERVISOR: _____	_____
PROJECT MANAGER: A. LEVESQUE P.E.	5-2014
DESIGNED: C. AVOLIO P.E., B. SCOTT	5-2014
DESIGN ENTERED: E. MARSHALL	5-2014



**King County**  
 Department of Natural Resources and Parks  
 Water and Land Resources Division  
 Rural and Regional Services Section  
 Ecological Restoration and Engineering Services  
 Christie True, Director

**GREEN RIVER TREE CUTTING  
 MITIGATION AT FOSTER GOLF COURSE  
 RM 10.28  
 PLAN AND SECTION**

SHEET  
**2**  
 OF  
**2**  
 SHEETS  
 XXXX-XX