


# SOUTH PARK BRIDGE #3179 REPLACEMENT

## Operator's View Study

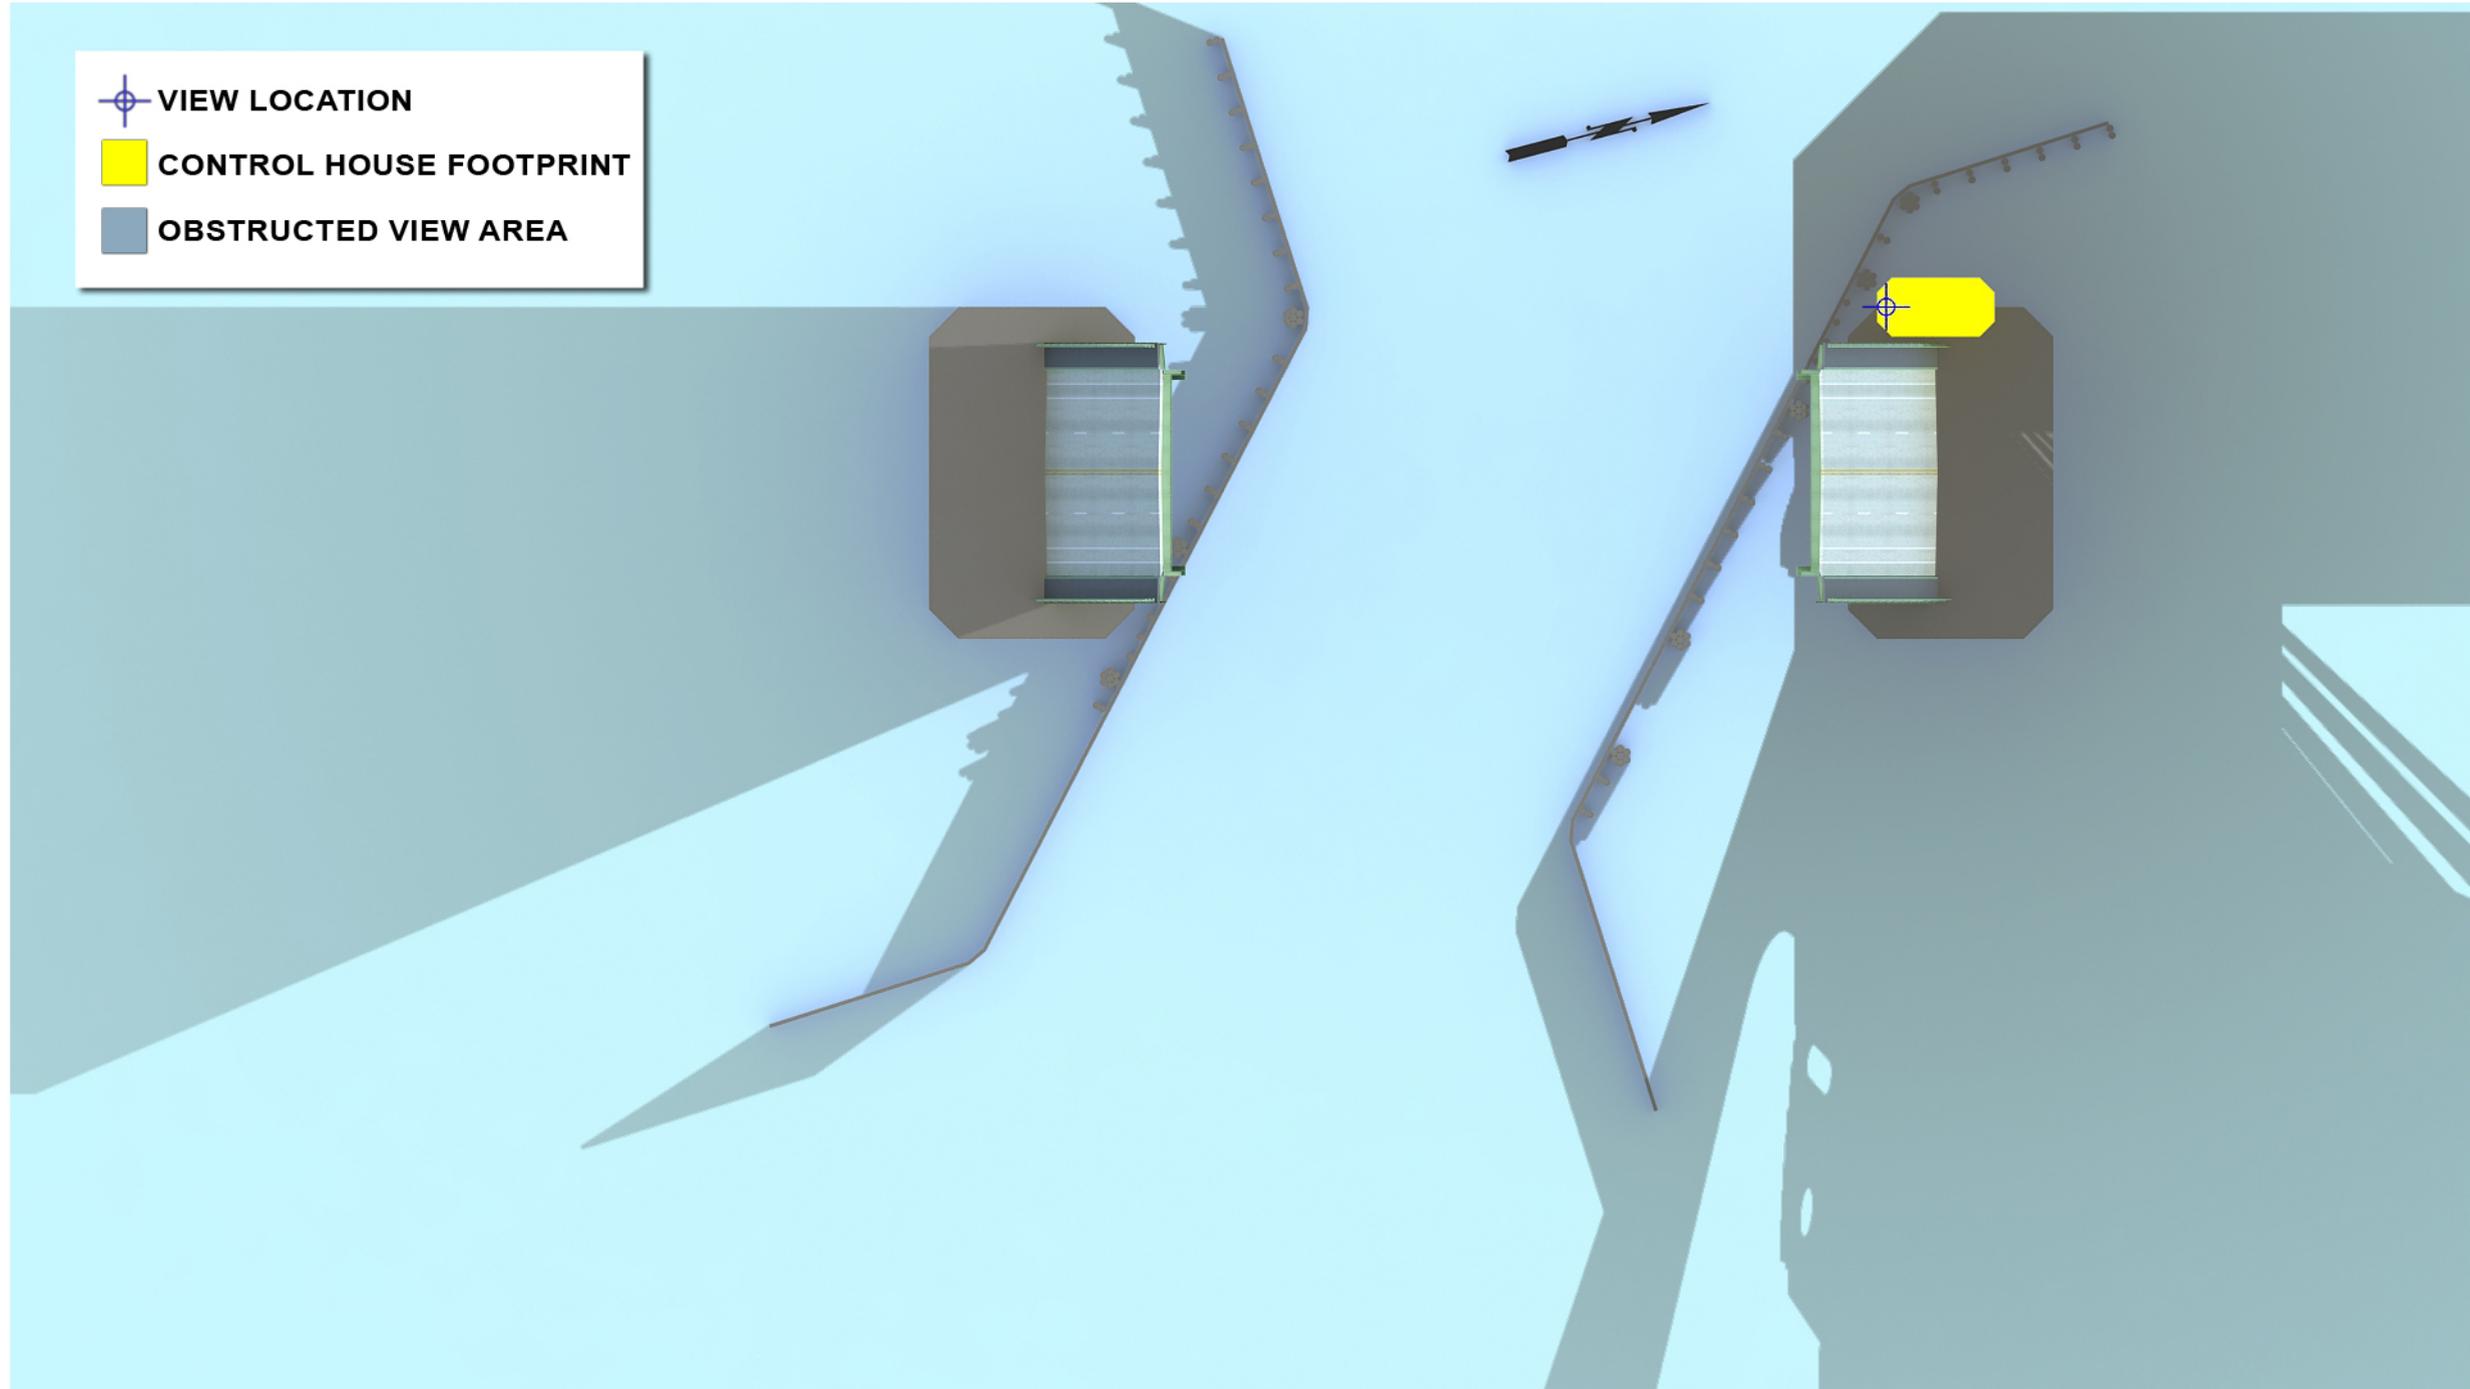


**SKETCH #1**

**THE CENTER OF CONTROL HOUSE IS 4' FORWARD FROM CENTER OF NORTH PIER ON WEST FASCIA**


# SOUTH PARK BRIDGE #3179 REPLACEMENT

## Operator's View Study

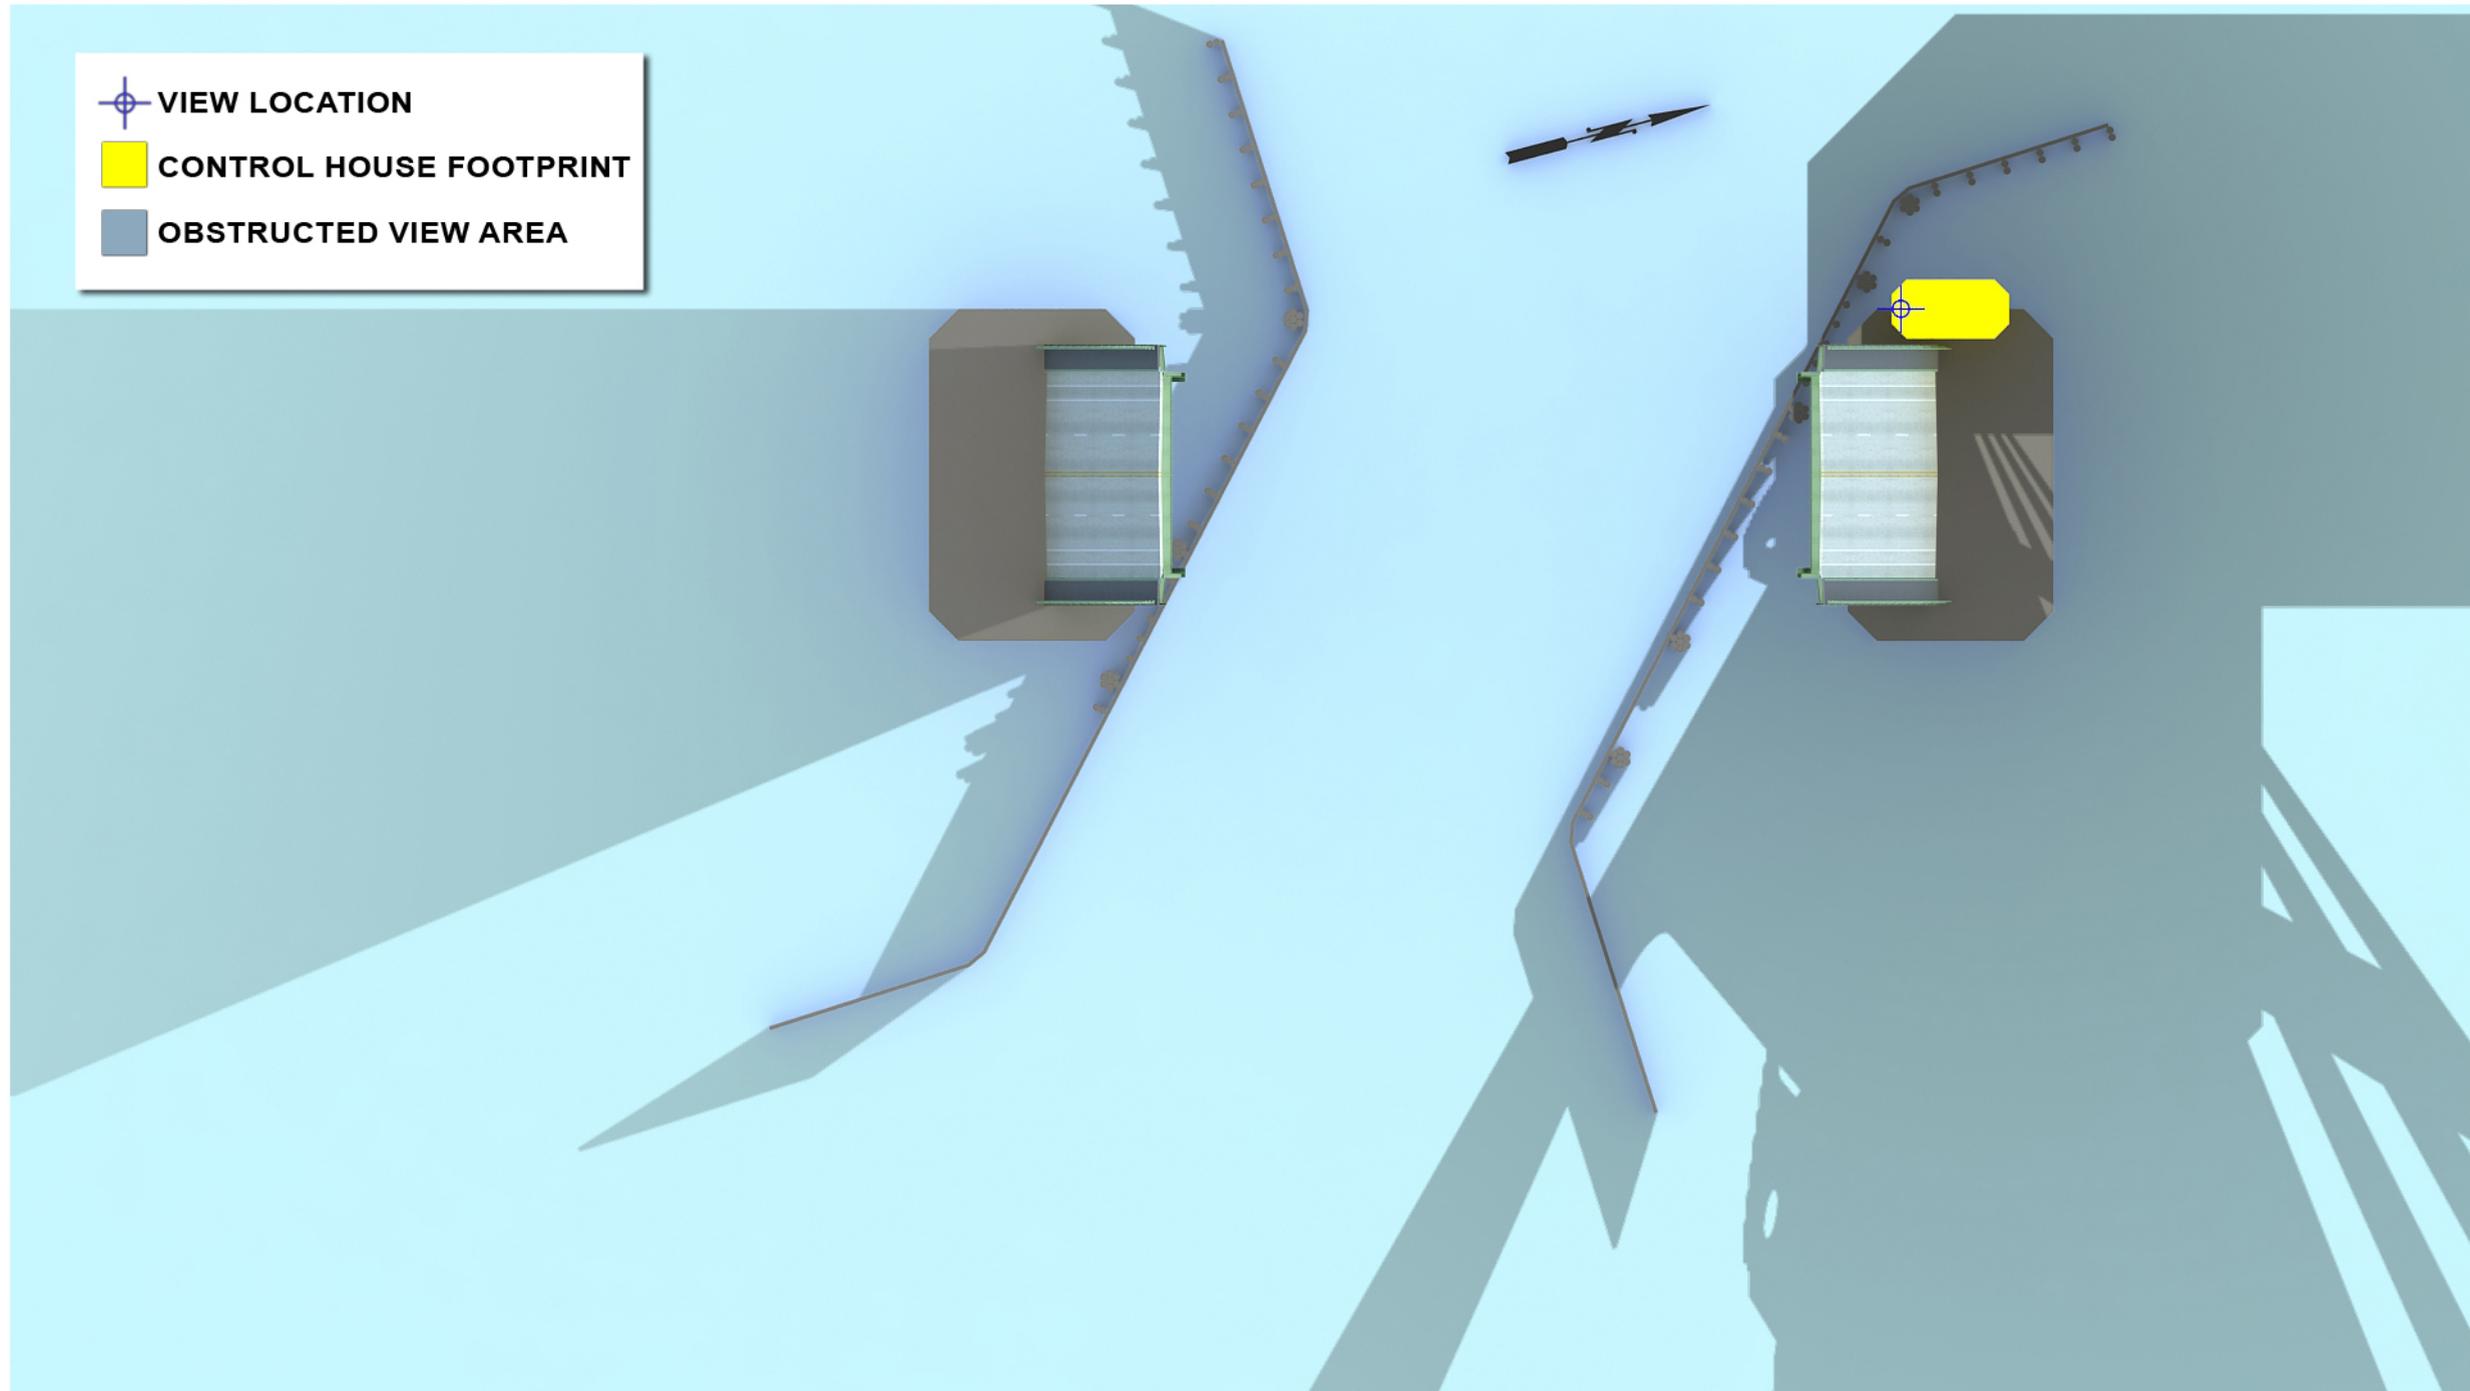

# SOUTH PARK BRIDGE #3179 REPLACEMENT

## Operator's View Study

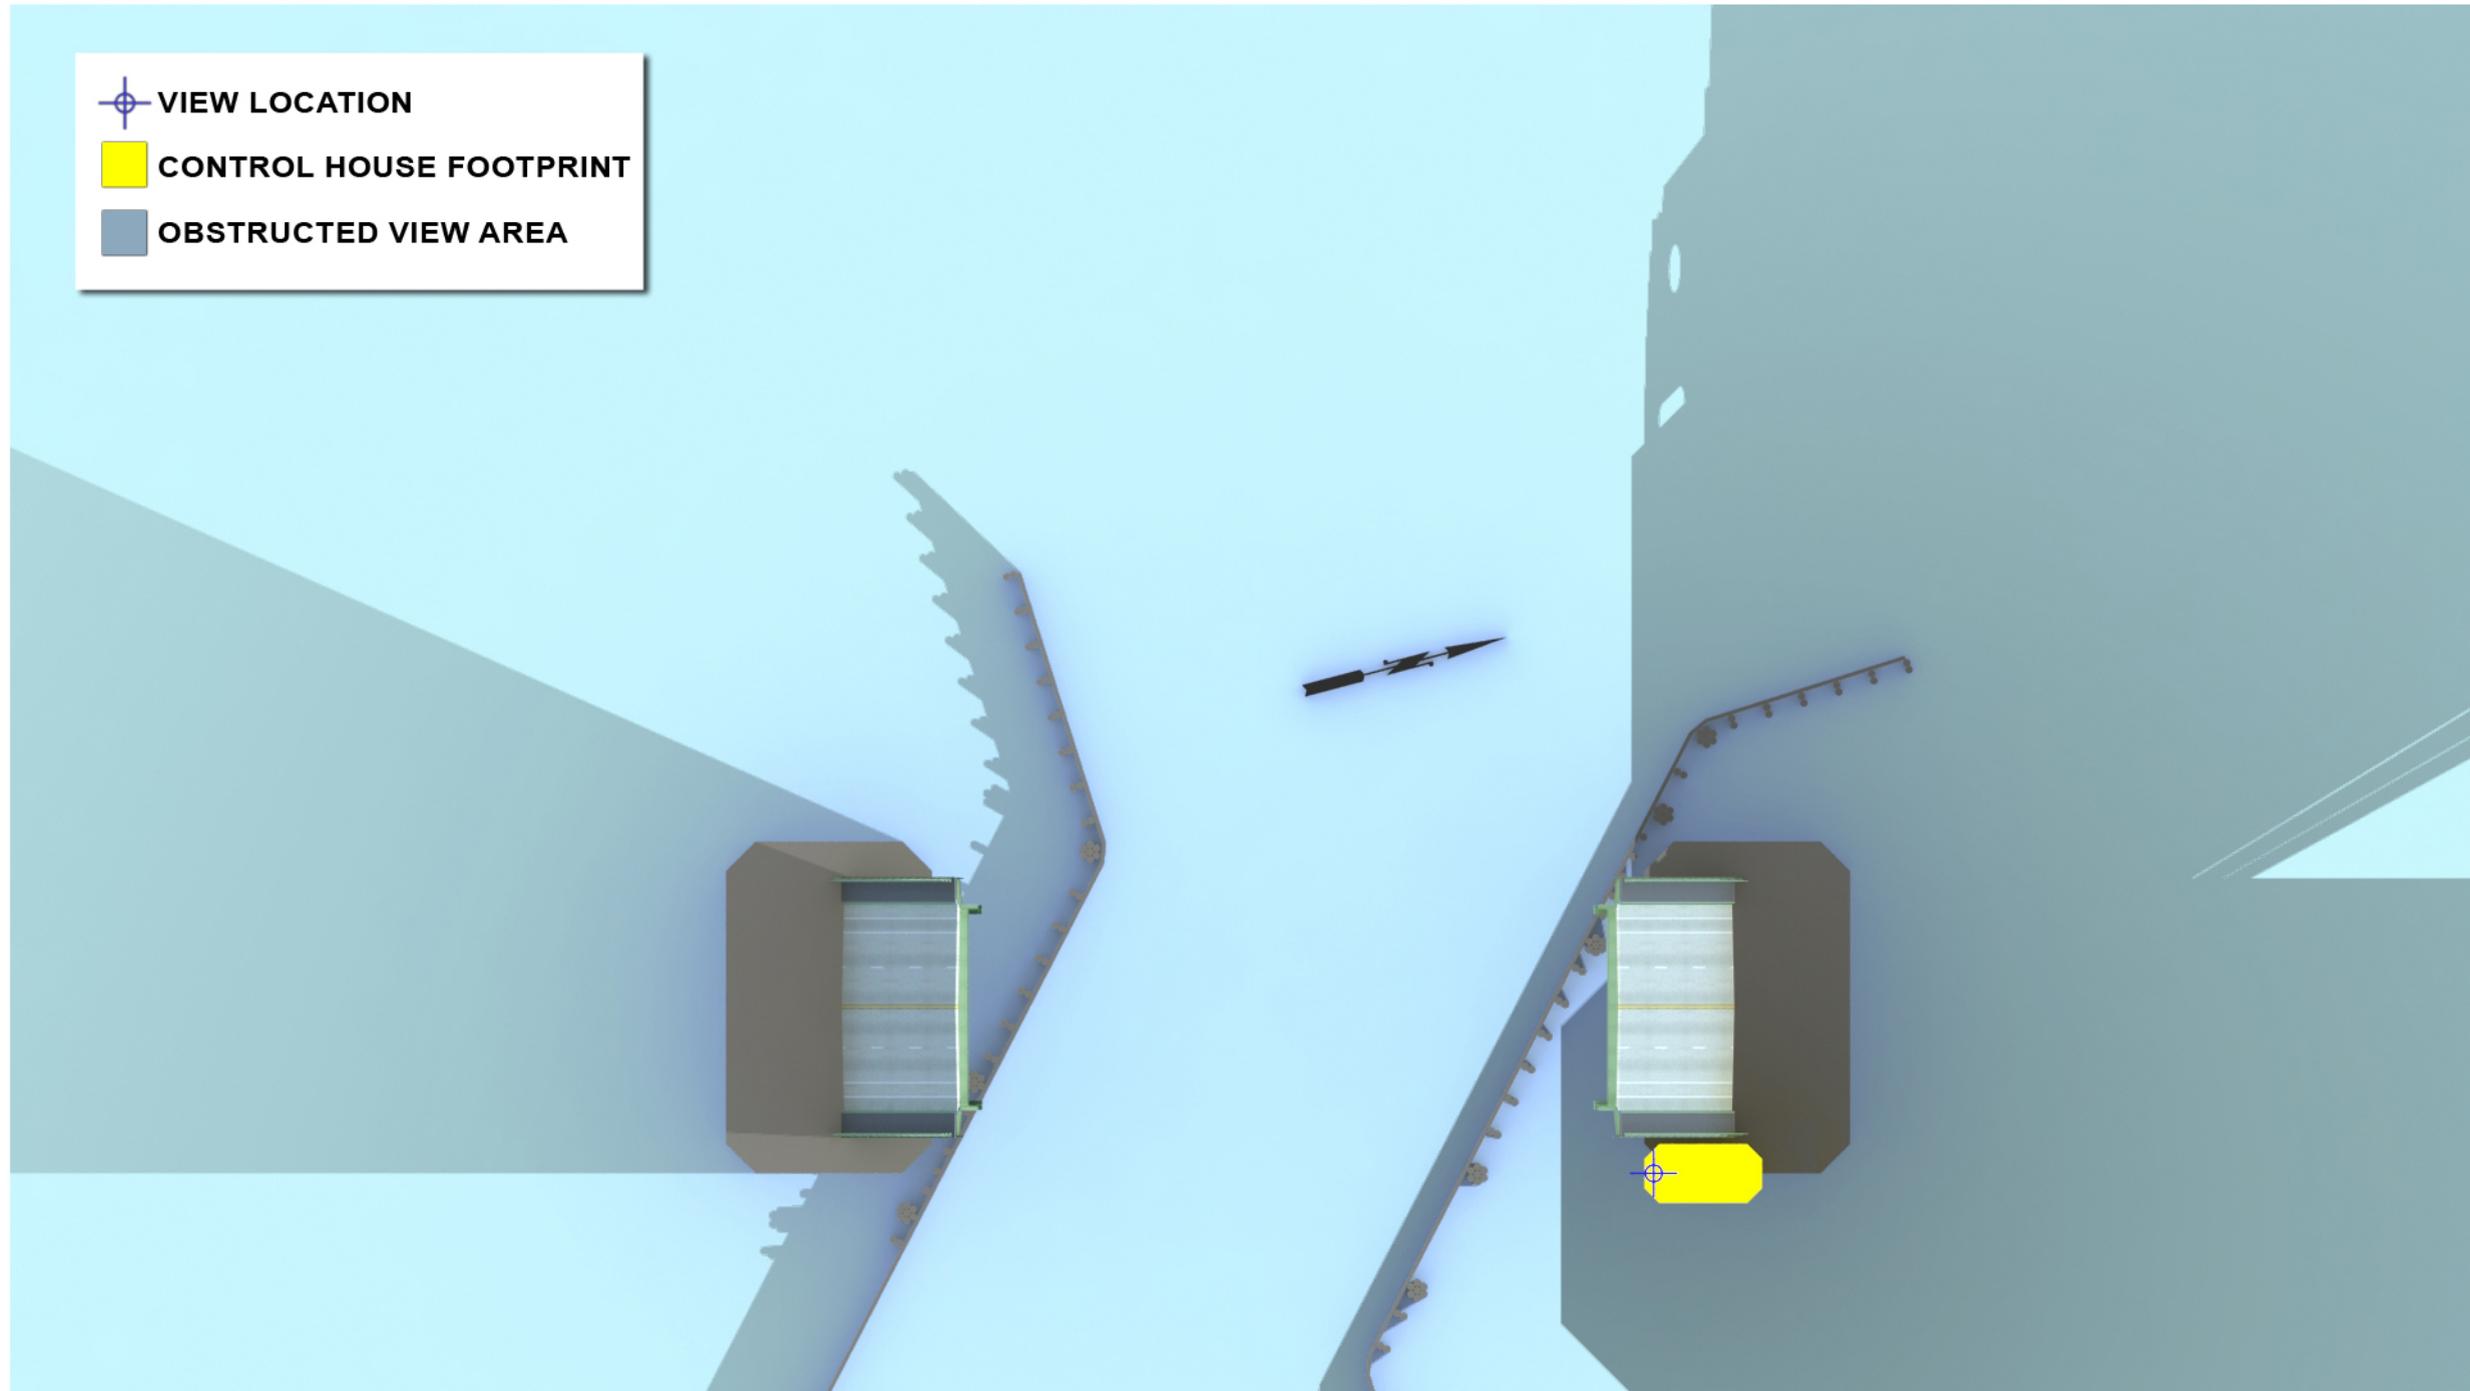


**SKETCH #3**

THE CENTER OF CONTROL HOUSE IS 12' FORWARD FROM CENTER OF NORTH PIER ON EAST FASCIA

# SOUTH PARK BRIDGE #3179 REPLACEMENT

## Operator's View Study

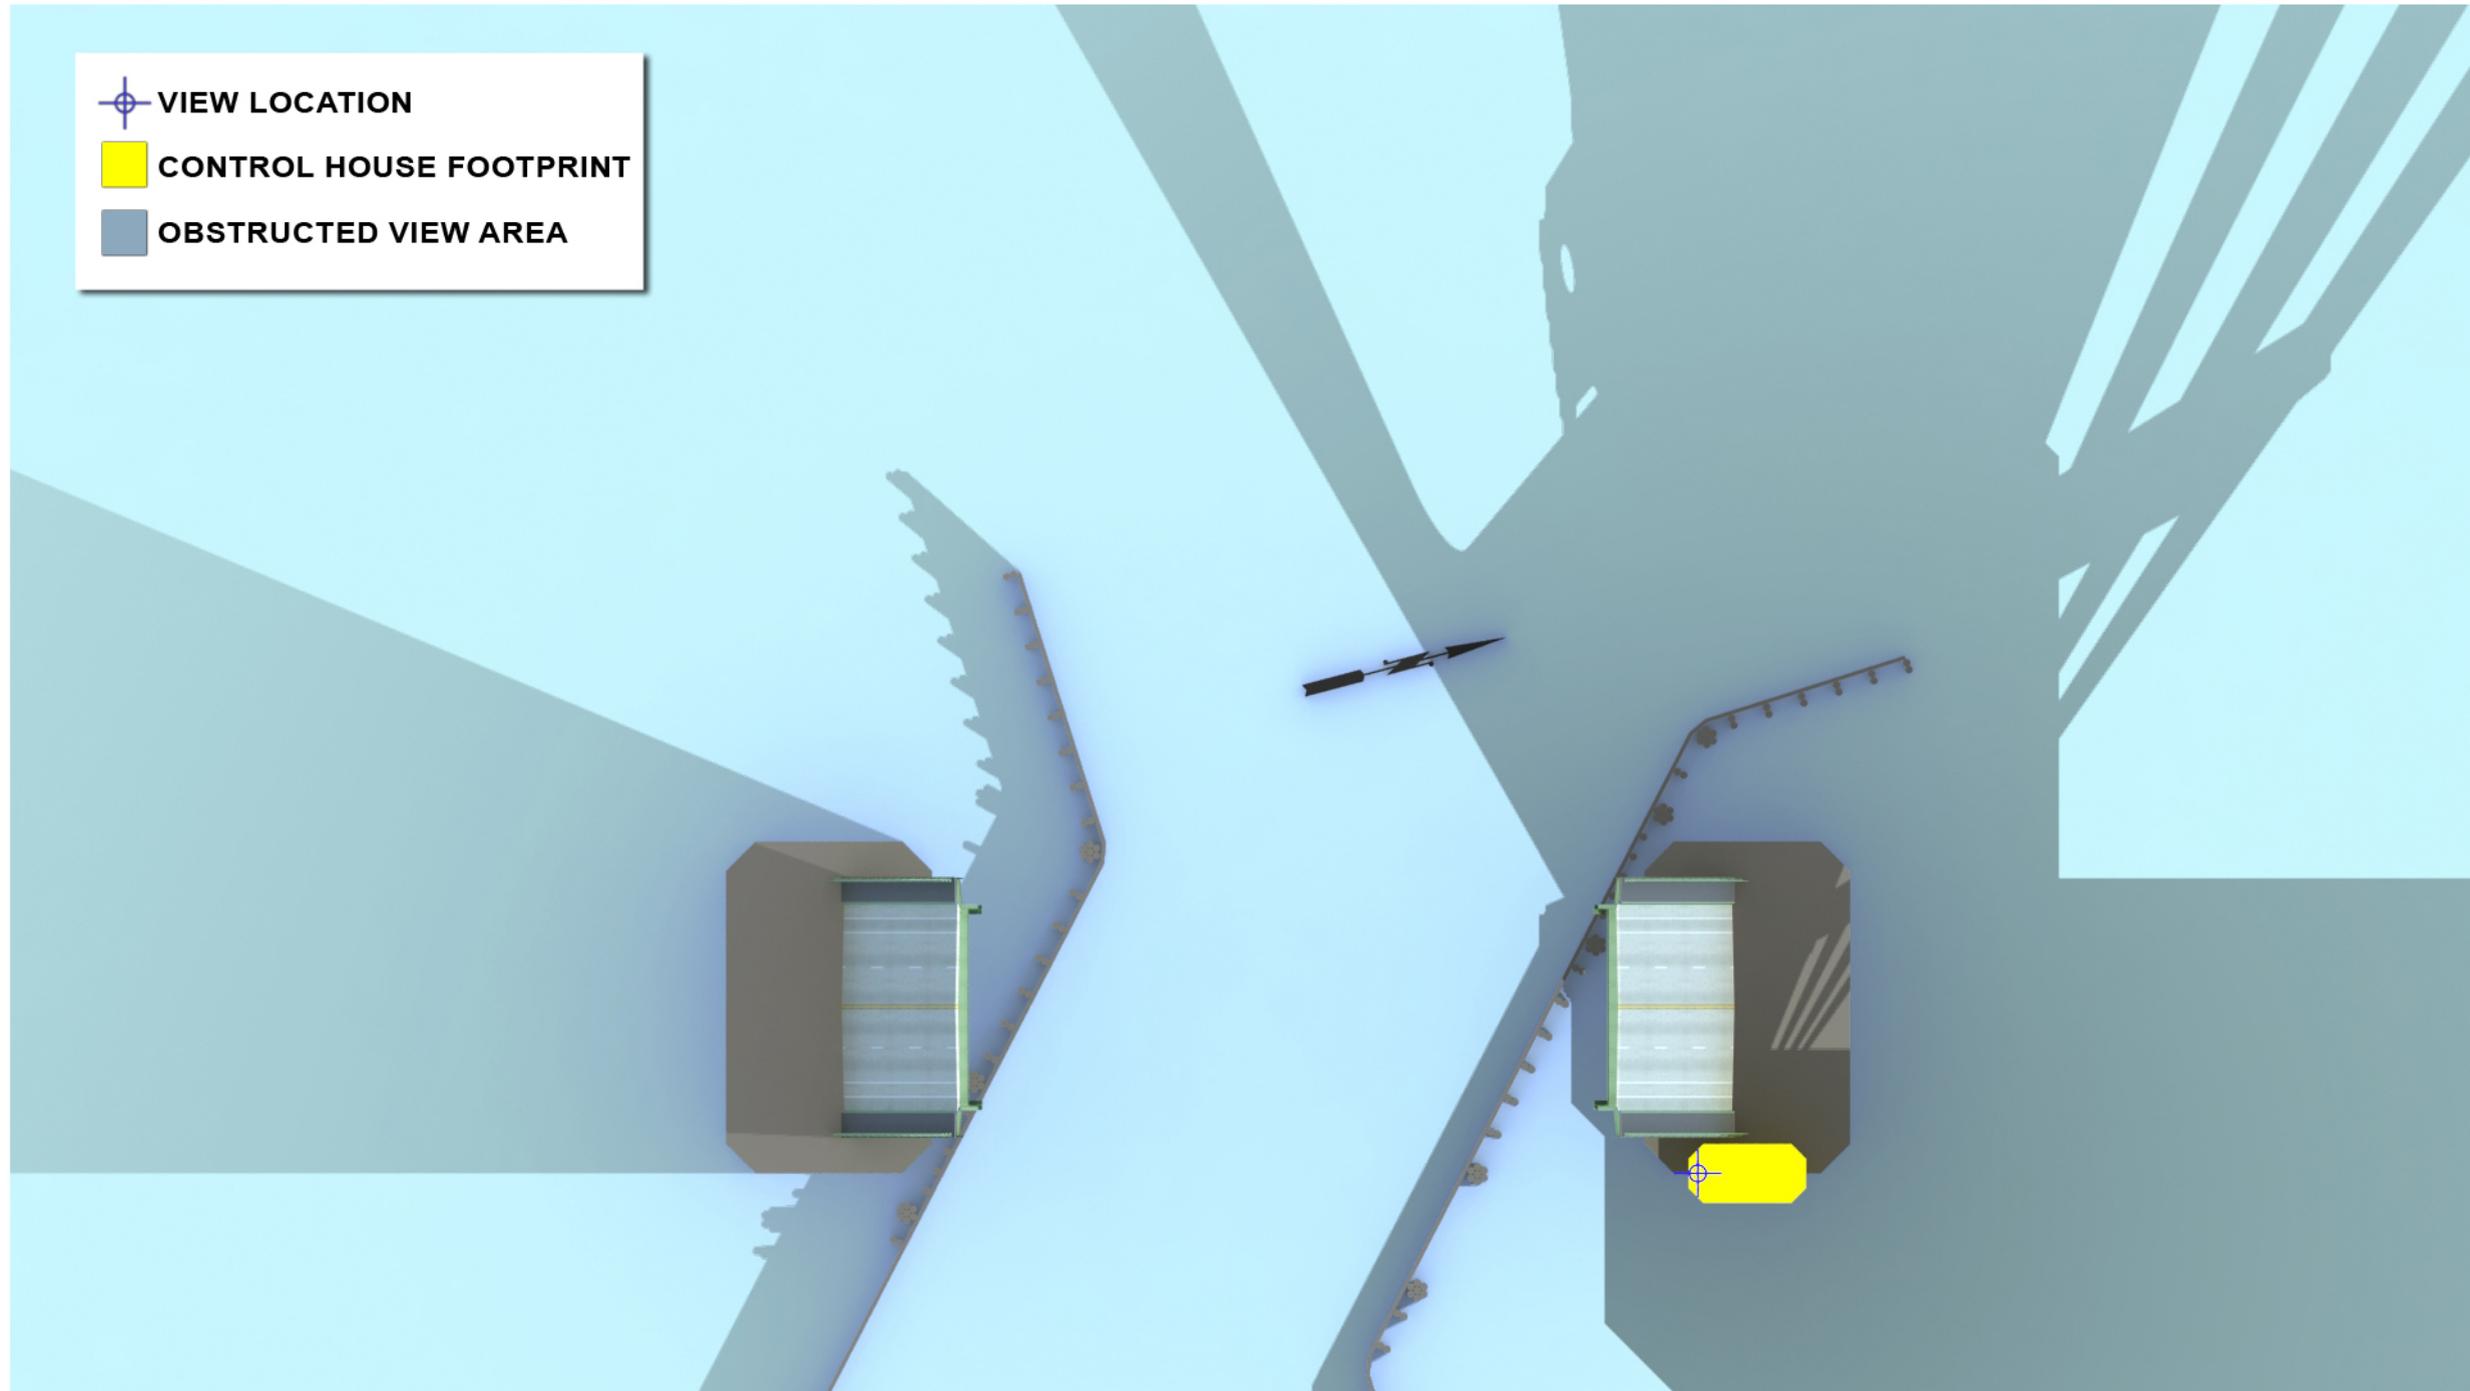

**SKETCH #4**

**CONTROL HOUSE IS CENTER ON EAST FASCIA OF NORTH PIER**

# SOUTH PARK BRIDGE #3179 REPLACEMENT

## Operator's View Study




SKETCH #5

THE CENTER OF CONTROL HOUSE IS 4' FORWARD FROM CENTER OF SOUTH PIER ON EAST FASCIA

# SOUTH PARK BRIDGE #3179 REPLACEMENT

## Operator's View Study

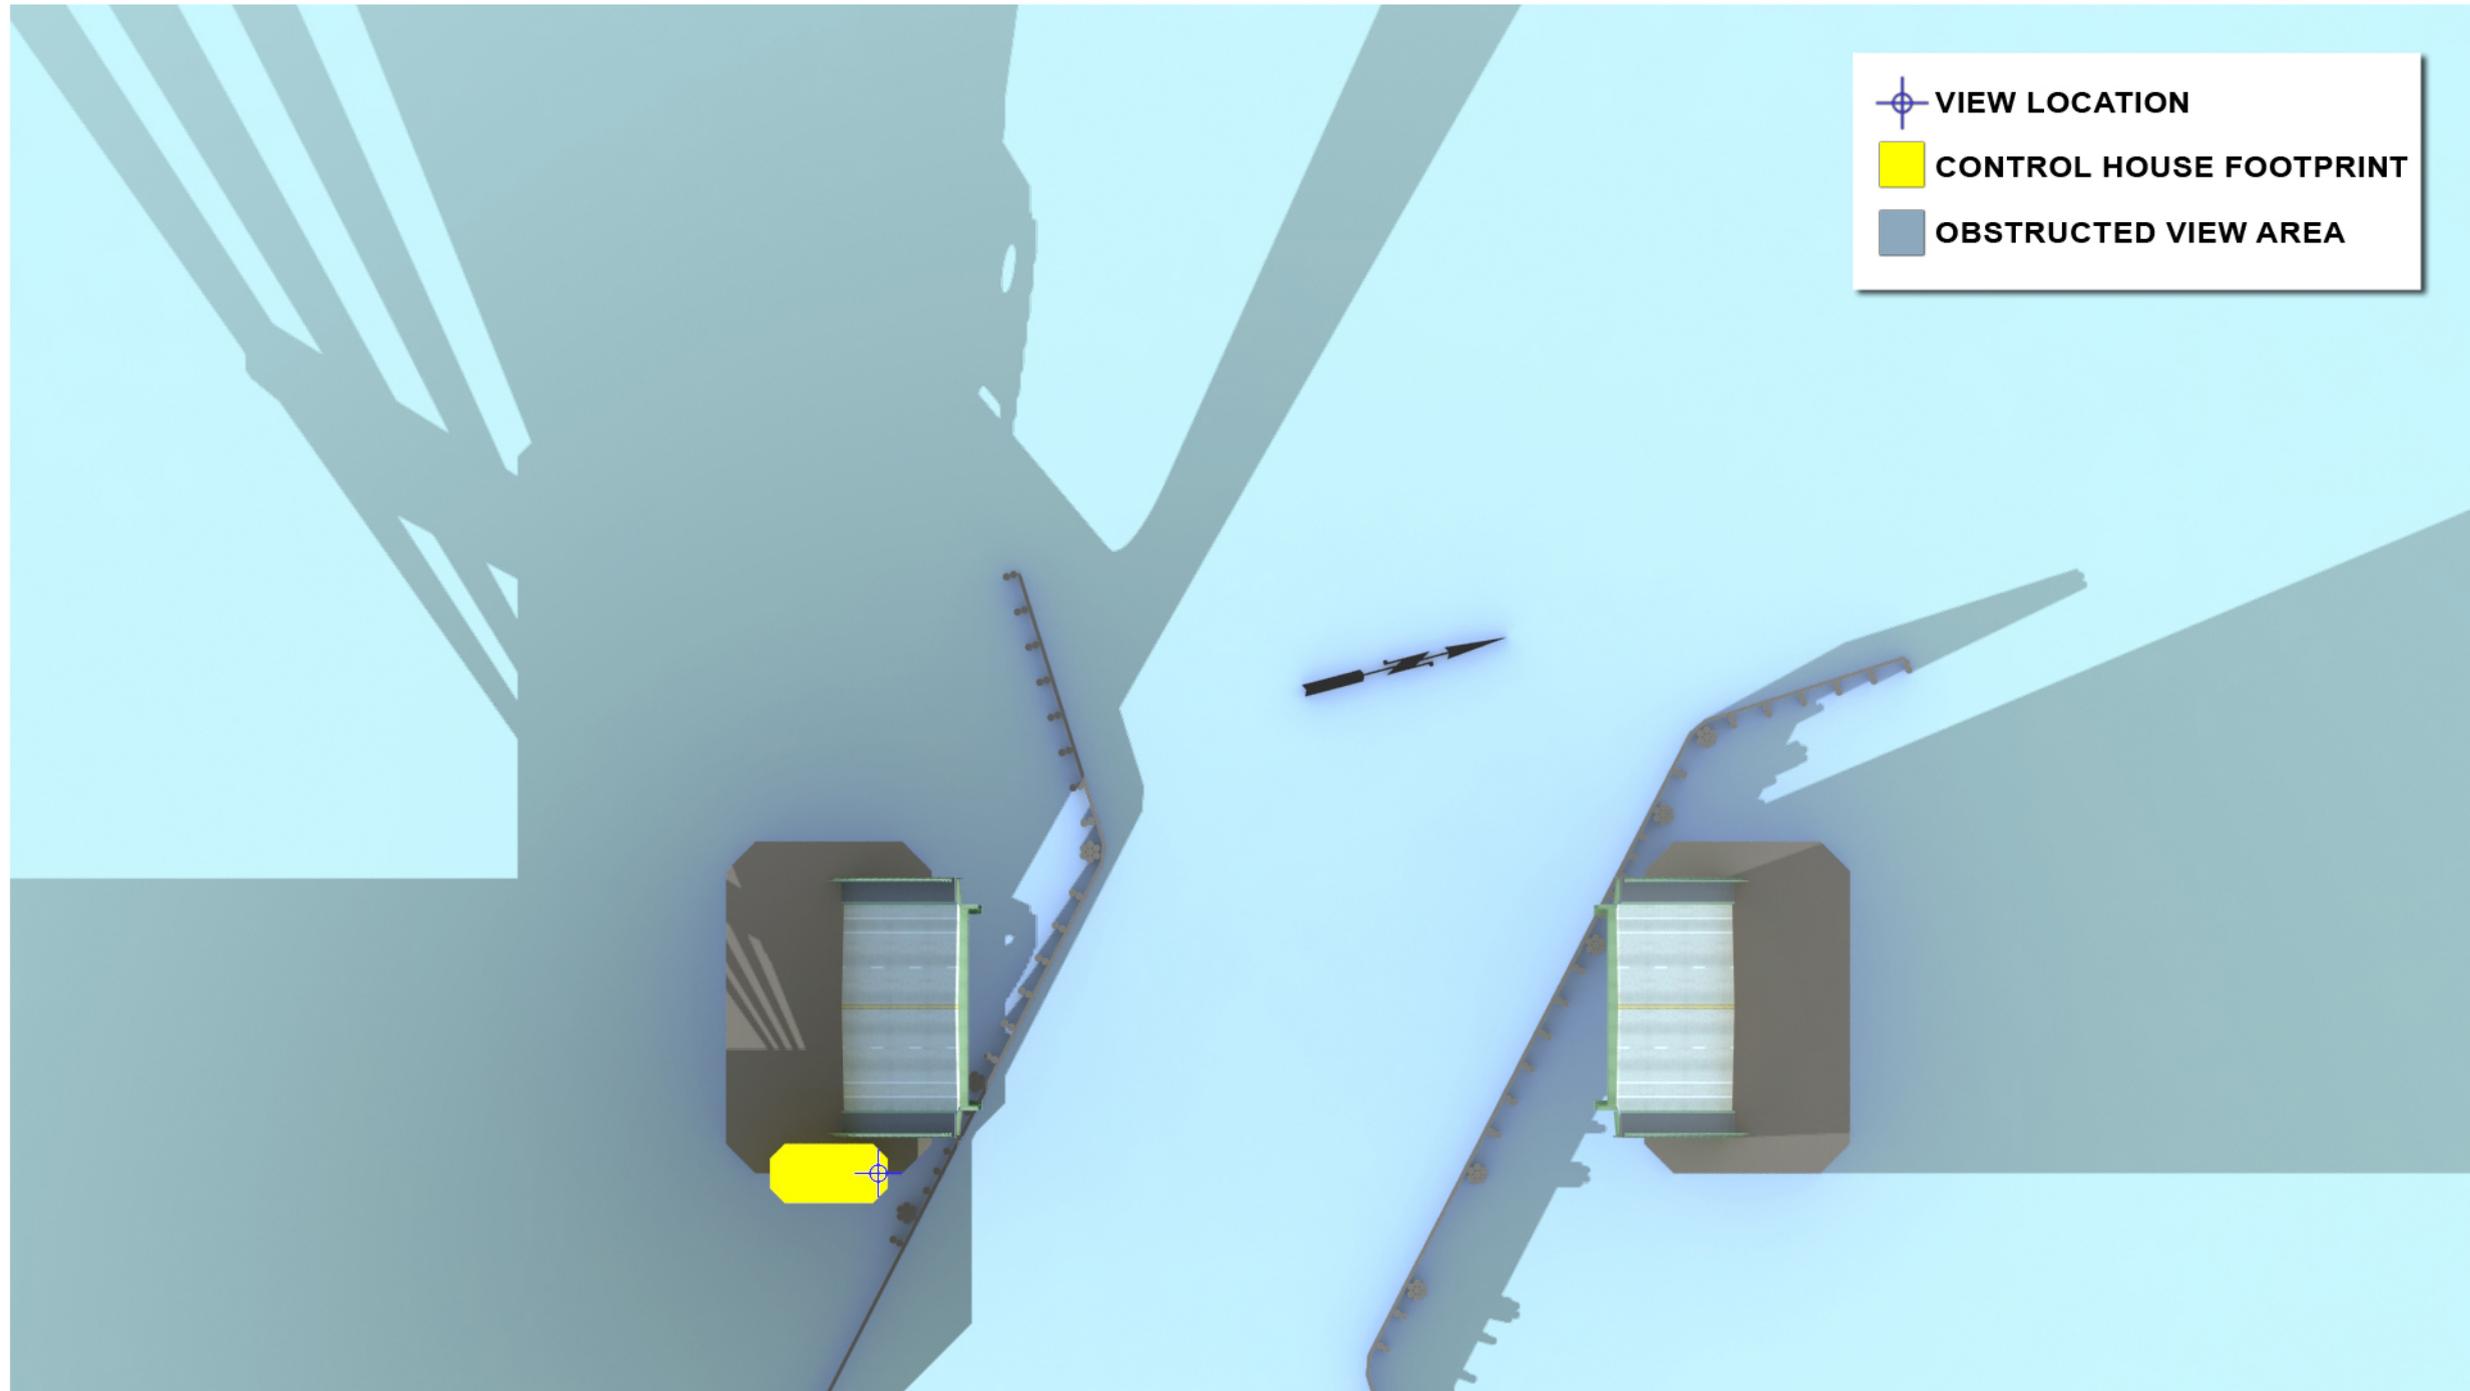


SKETCH #6

CONTROL HOUSE IS CENTER ON EAST FASCIA OF SOUTH PIER

# SOUTH PARK BRIDGE #3179 REPLACEMENT

## Operator's View Study

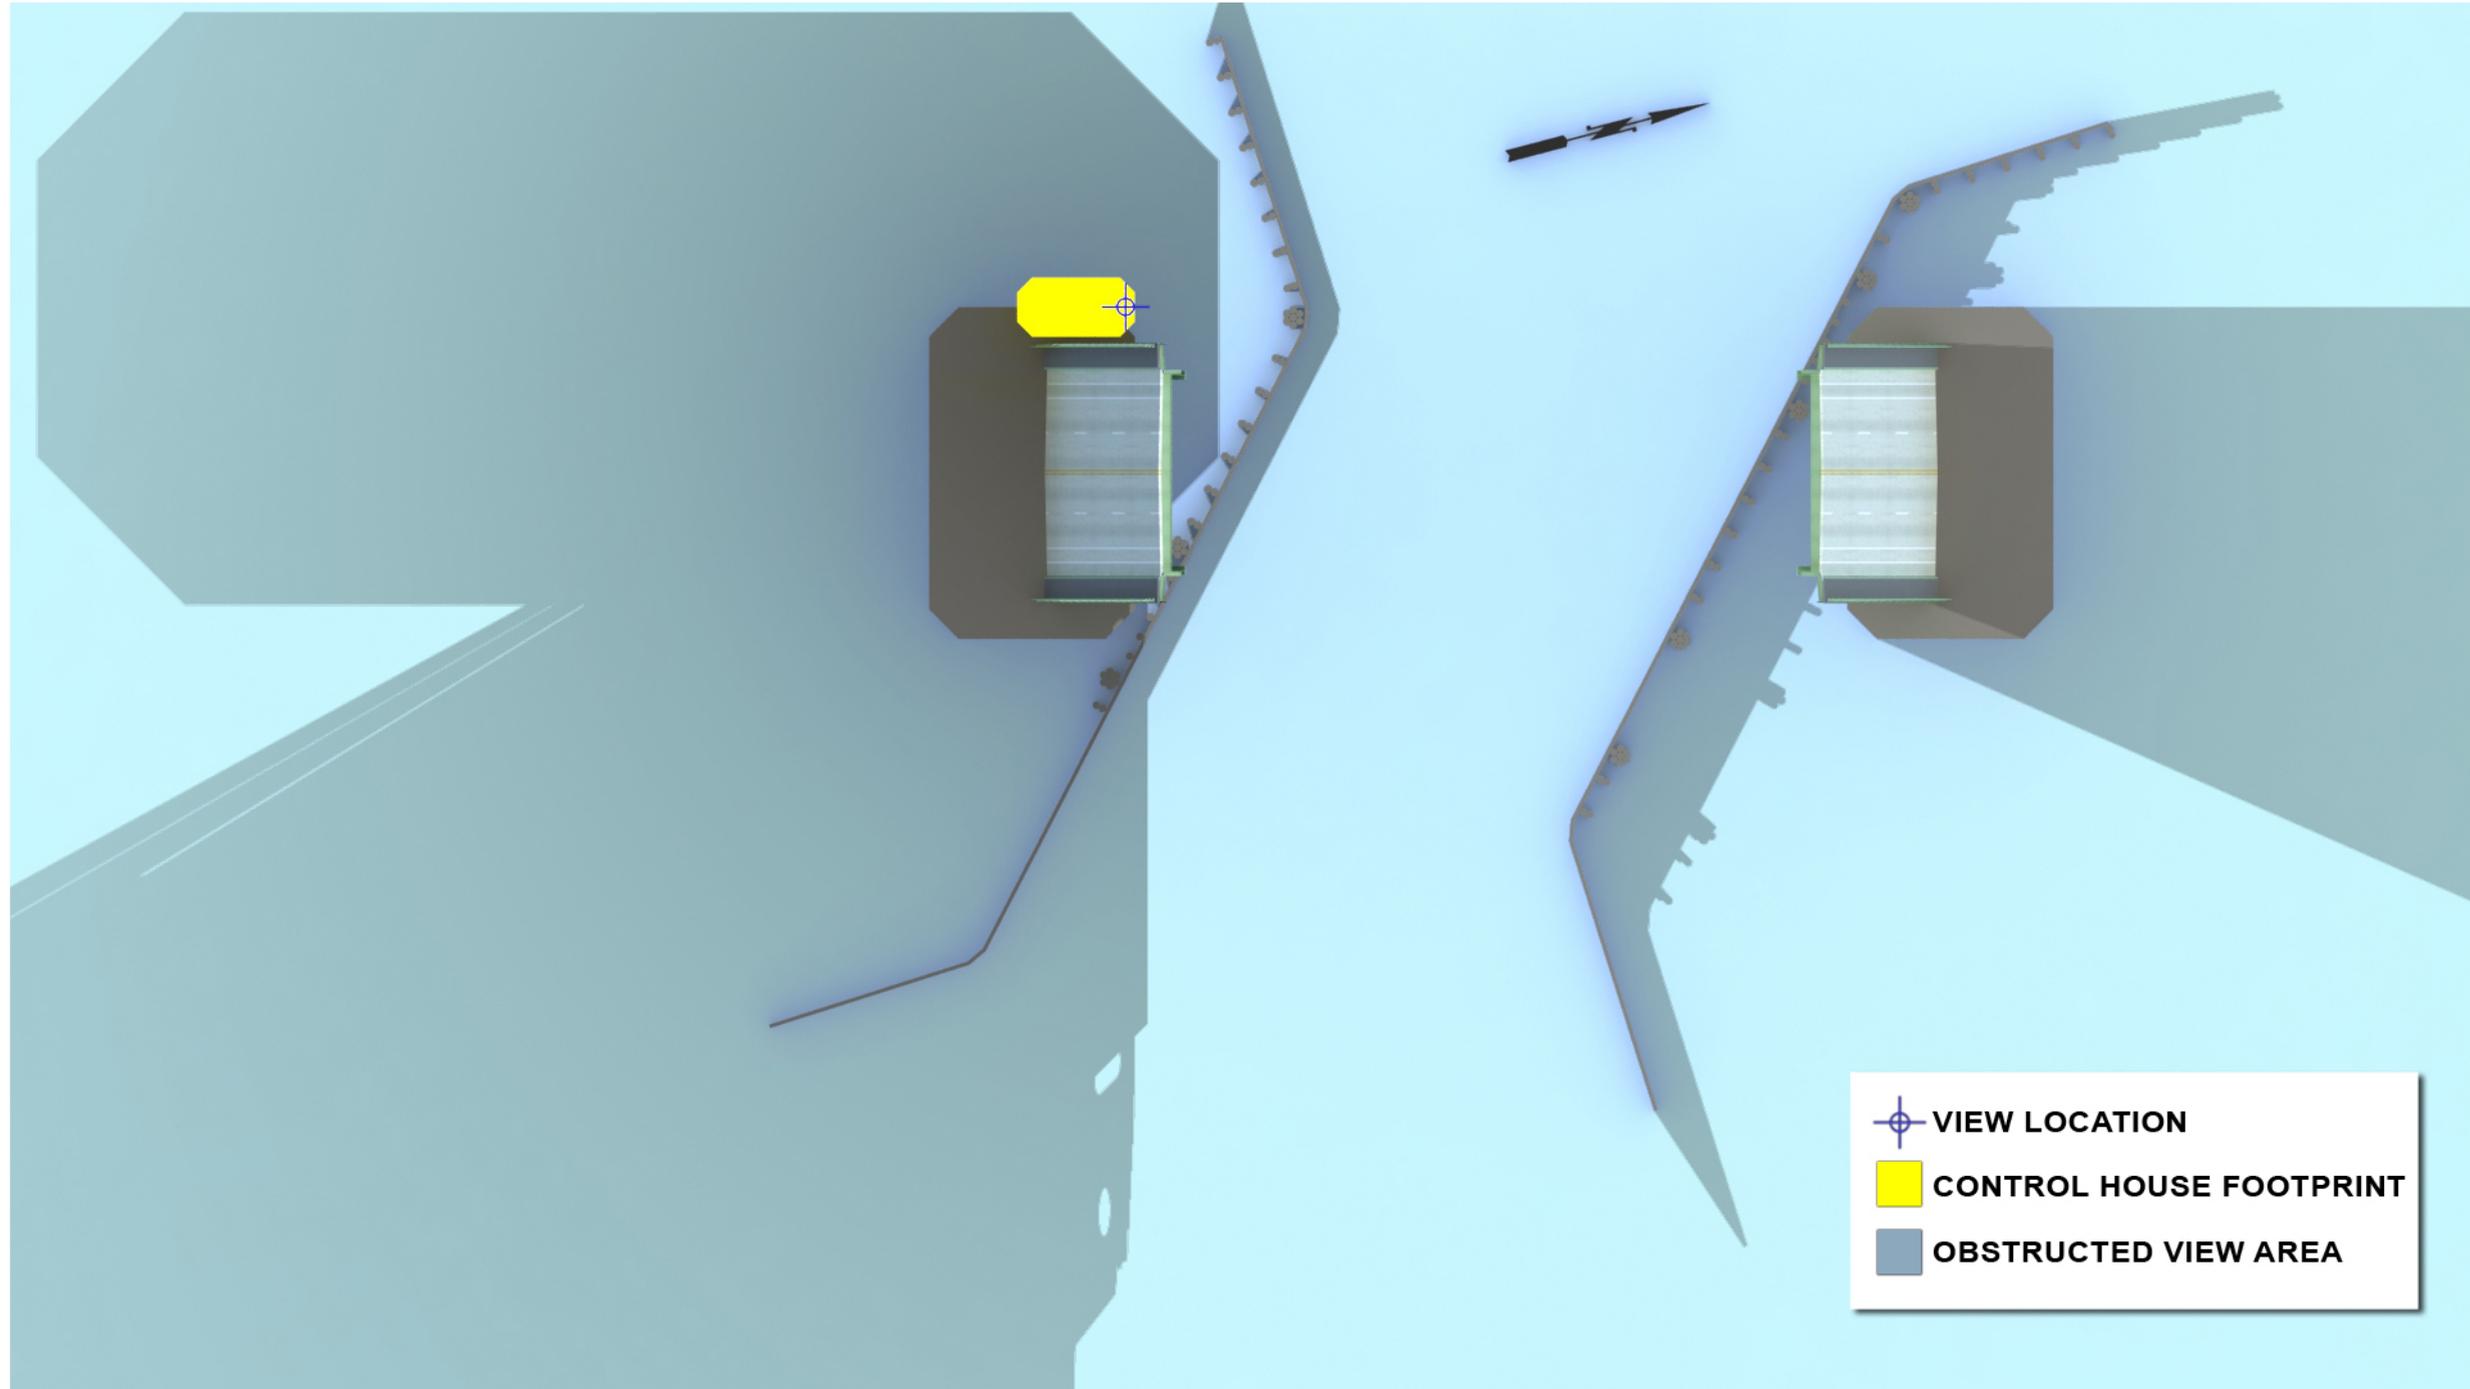


SKETCH #7

THE CENTER OF CONTROL HOUSE IS 12' FORWARD FROM CENTER OF SOUTH PIER ON WEST FASCIA

# SOUTH PARK BRIDGE #3179 REPLACEMENT

## Operator's View Study

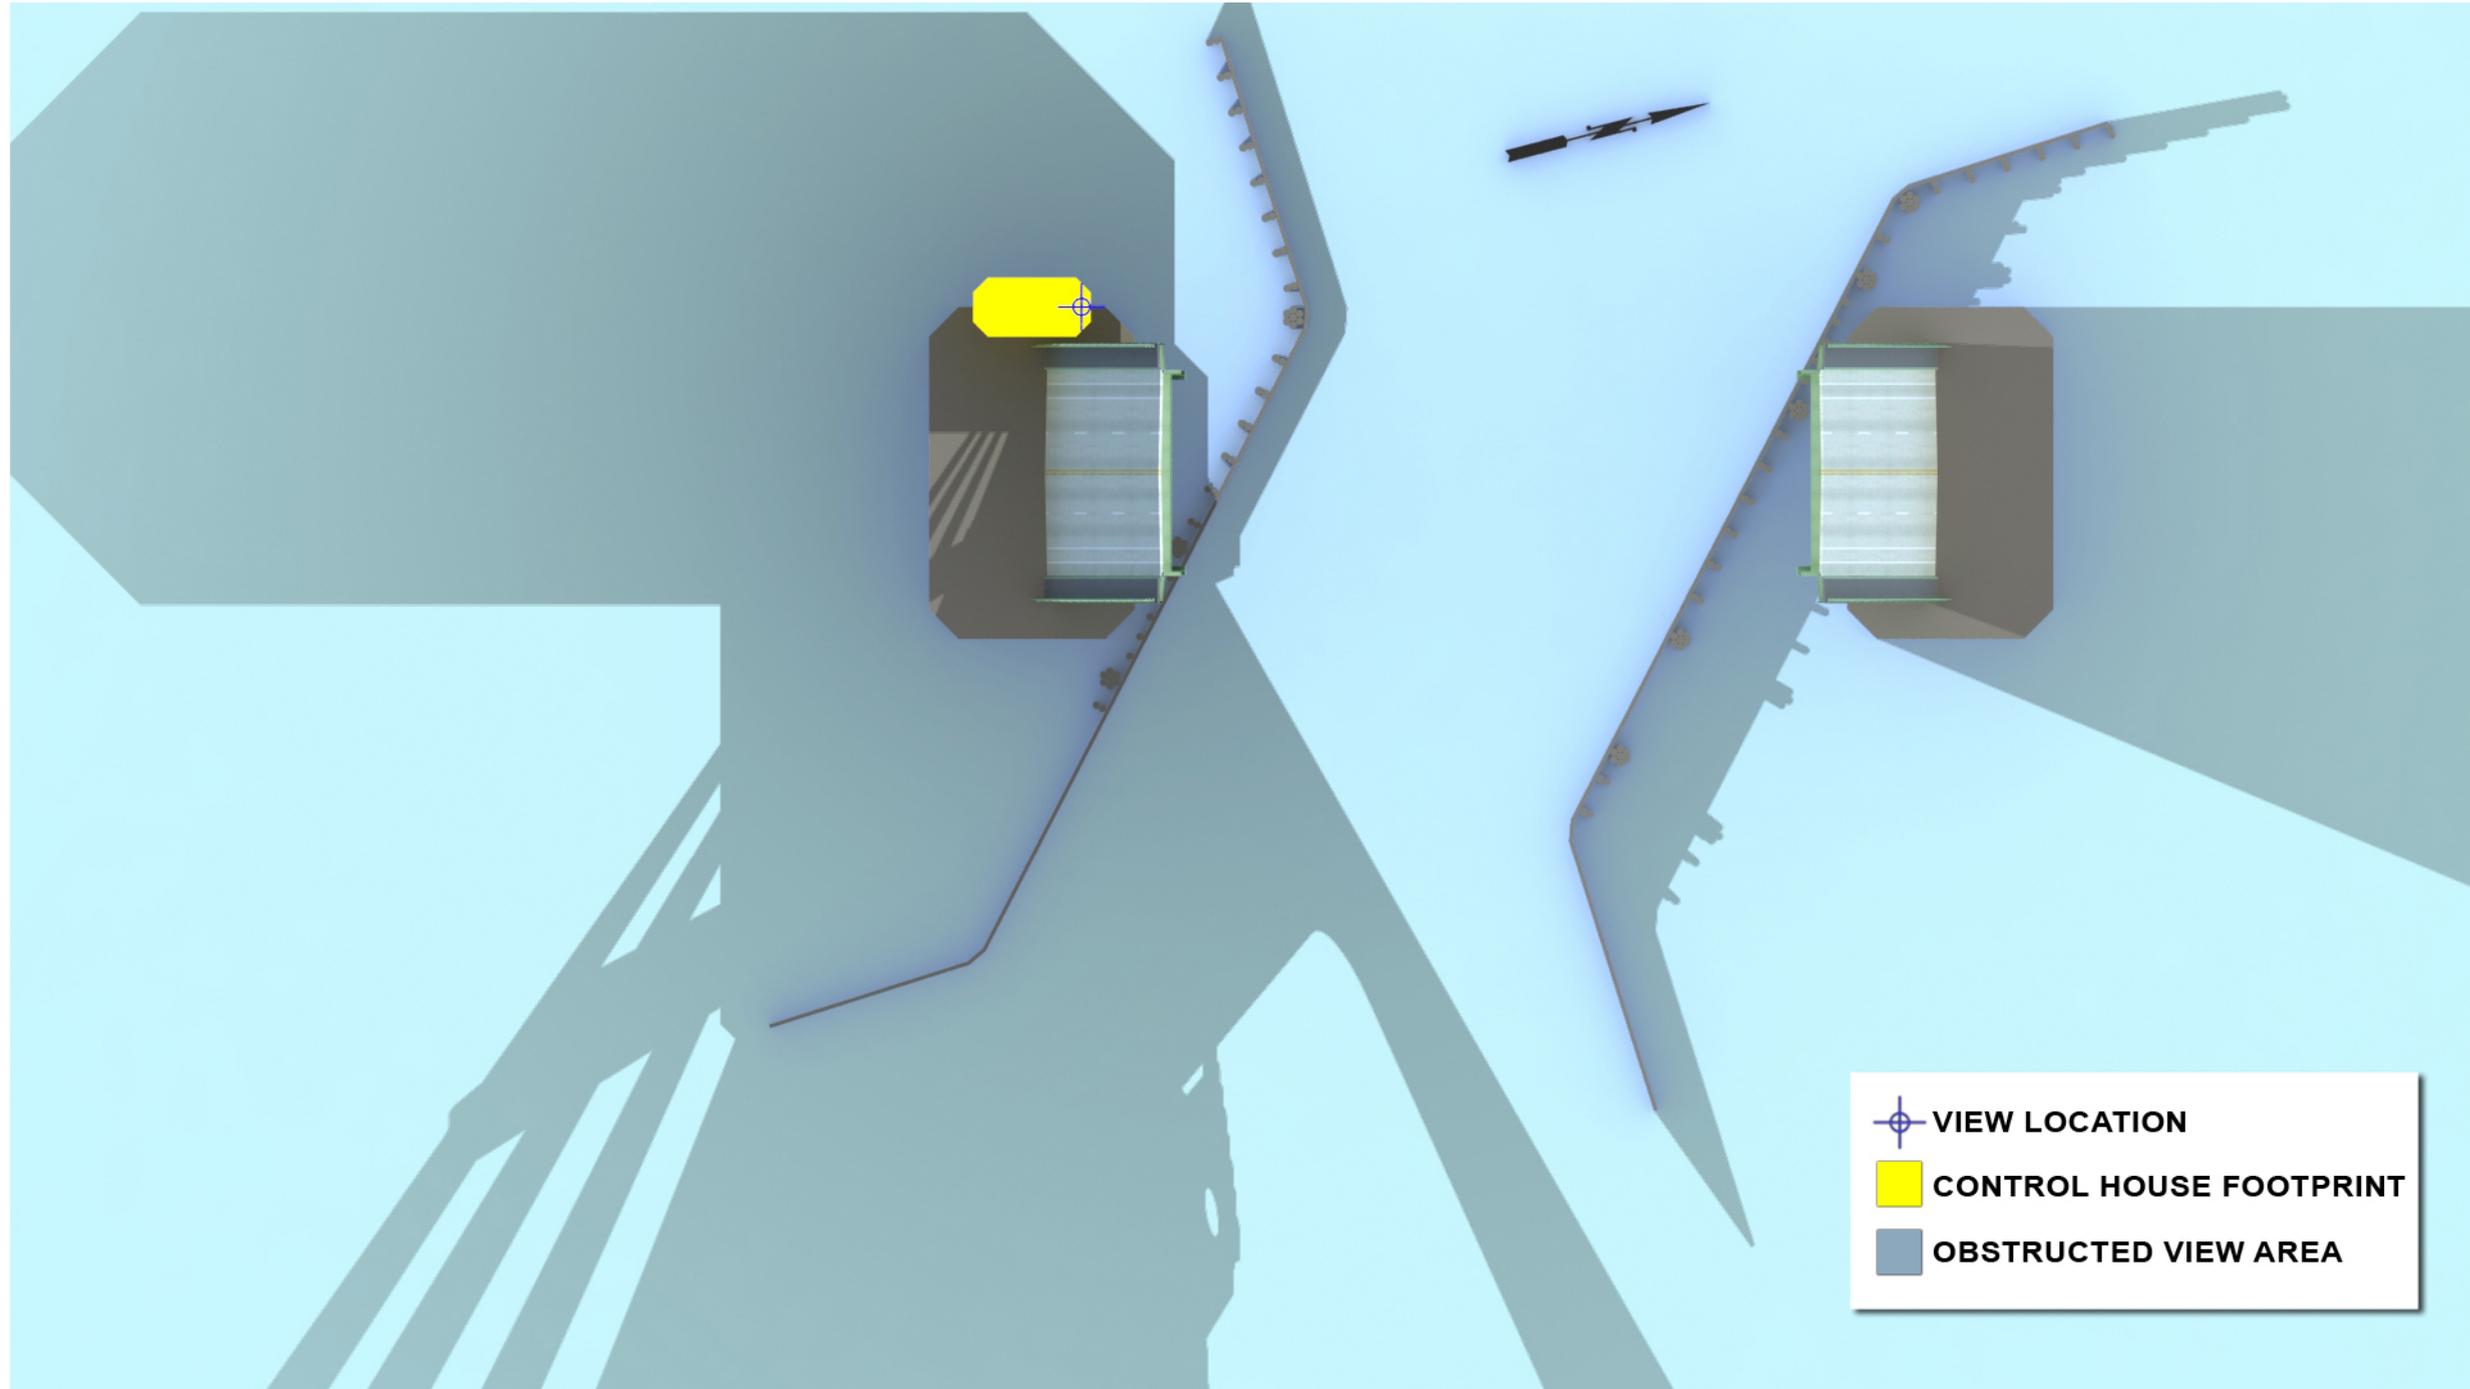

**SKETCH #8**

**CONTROL HOUSE IS CENTER ON WEST FASCIA OF SOUTH PIER**