


300 0 300 Feet

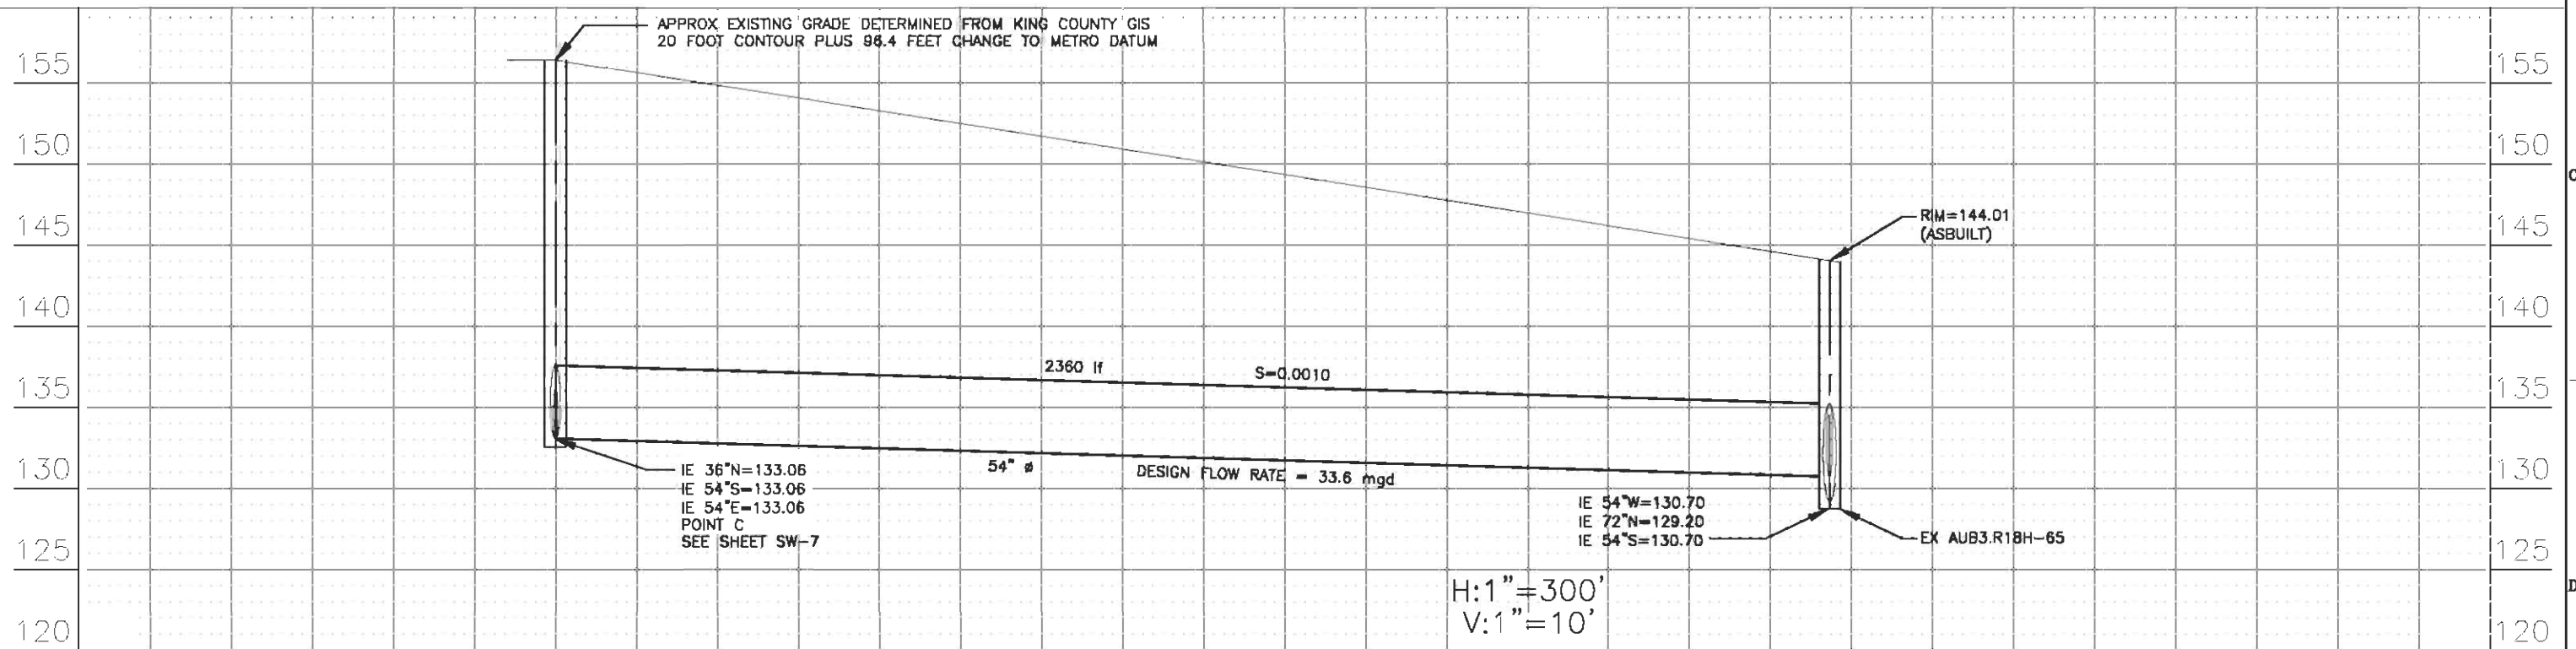

REUSE OF DOCUMENTS

THIS DOCUMENT, AND THE IDEAS AND DESIGNS INCORPORATED HEREIN, AS AN INSTRUMENT OF PROFESSIONAL SERVICE, IS THE PROPERTY OF HERRERA ENVIRONMENTAL AND IS NOT TO BE USED, IN WHOLE OR IN PART, FOR ANY OTHER PROJECT WITHOUT THE WRITTEN AUTHORIZATION OF HERRERA ENVIRONMENTAL.

VERIFY SCALE

BAR IS ONE-HALF INCH ON ORIGINAL DRAWING.
0 0.5'
IF NOT ONE-HALF INCH ON THIS SHEET, ADJUST SCALES ACCORDINGLY

SOUTHWEST
INTERCEPTOR
INTERTIES

AS NOTED

SHEET SW-15
DATE
DWG NO. 0103300-59
PROJ NO. 01033.00